

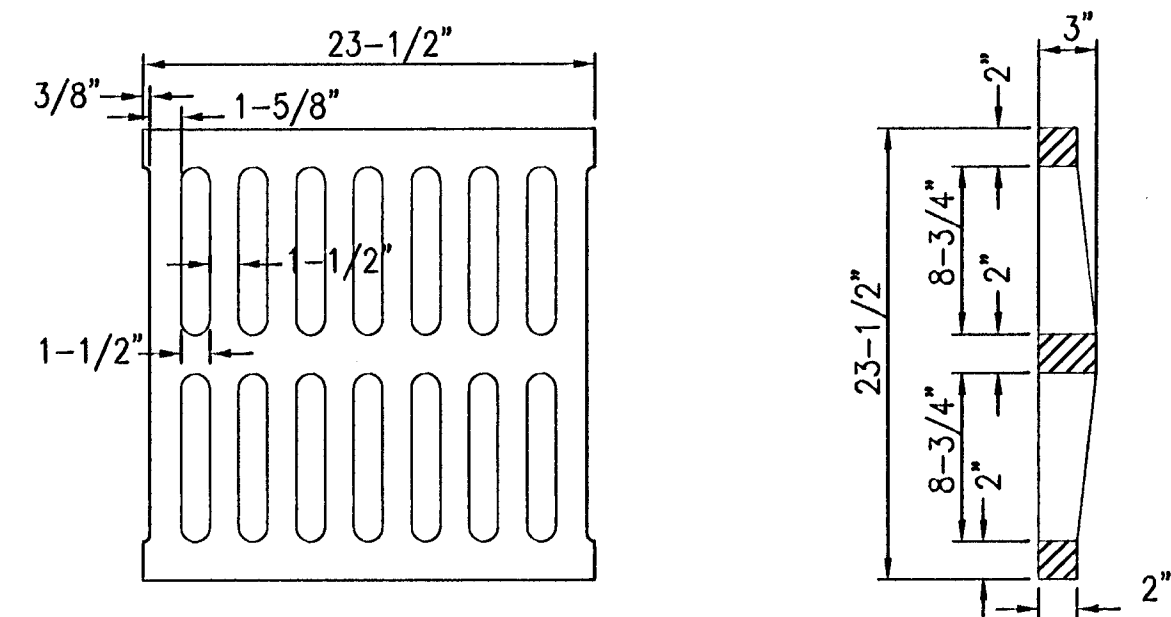


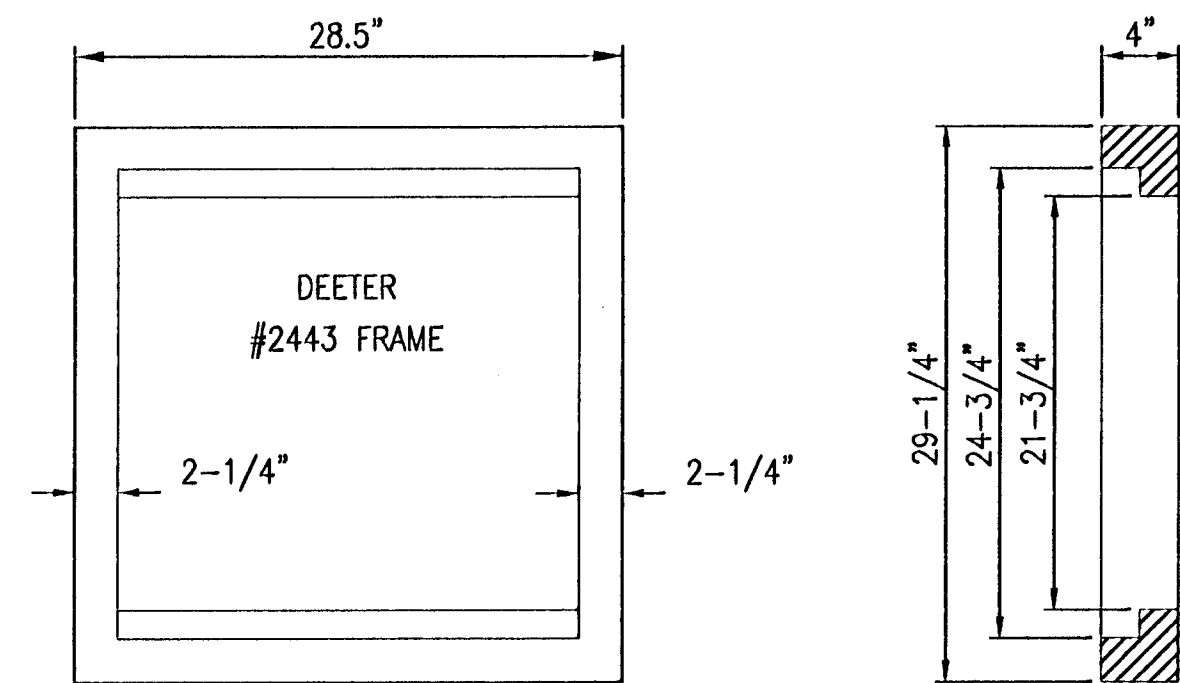



DEETER #2433 GRATE

24" x 24" Frame and Grate Detail

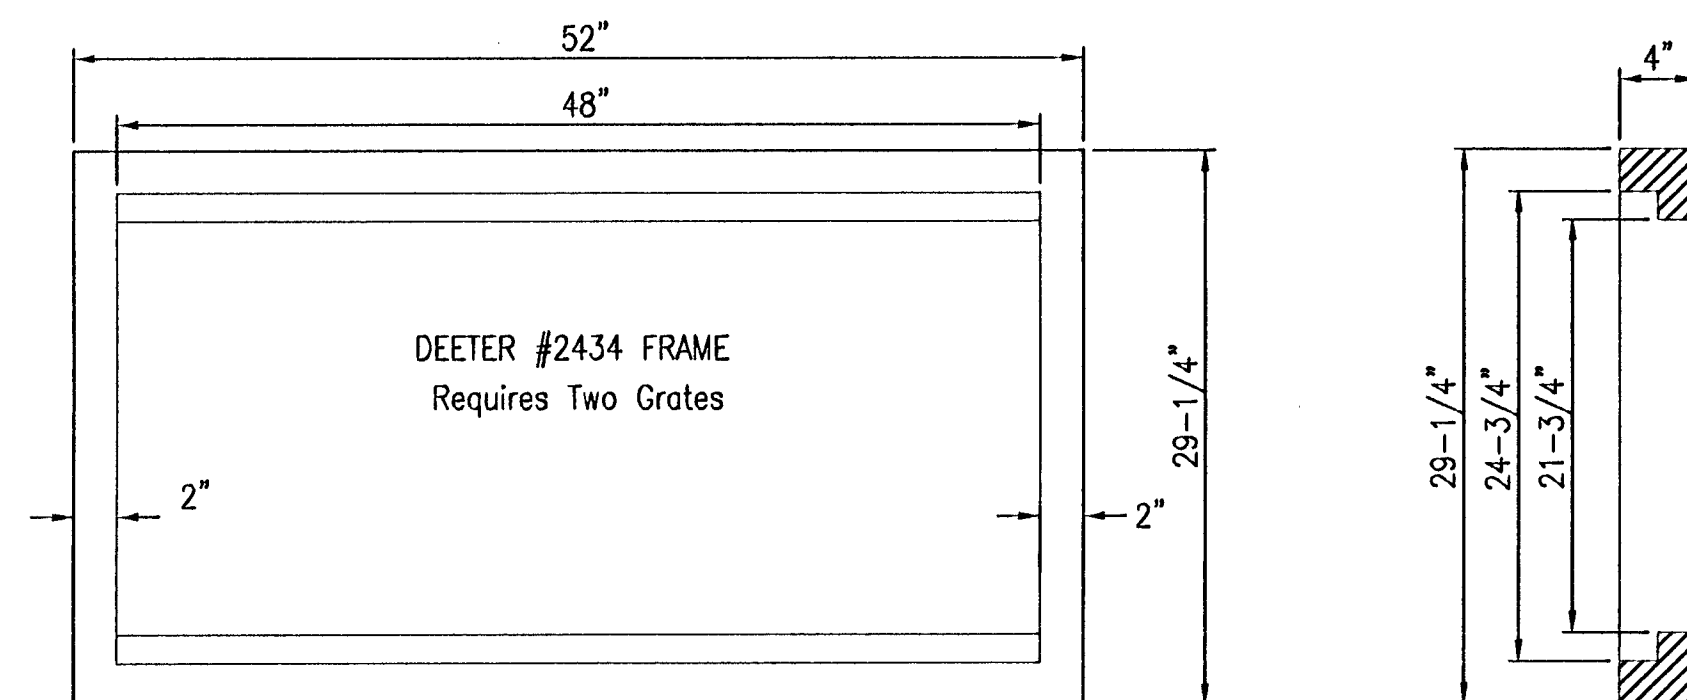


Double 24" x 24" Frame Detail

NOTE: Grates shall be imprinted on the top surface with "CITY OF WICHITA" using letters at least 1" in height. Other marking methods may be approved by the engineer.

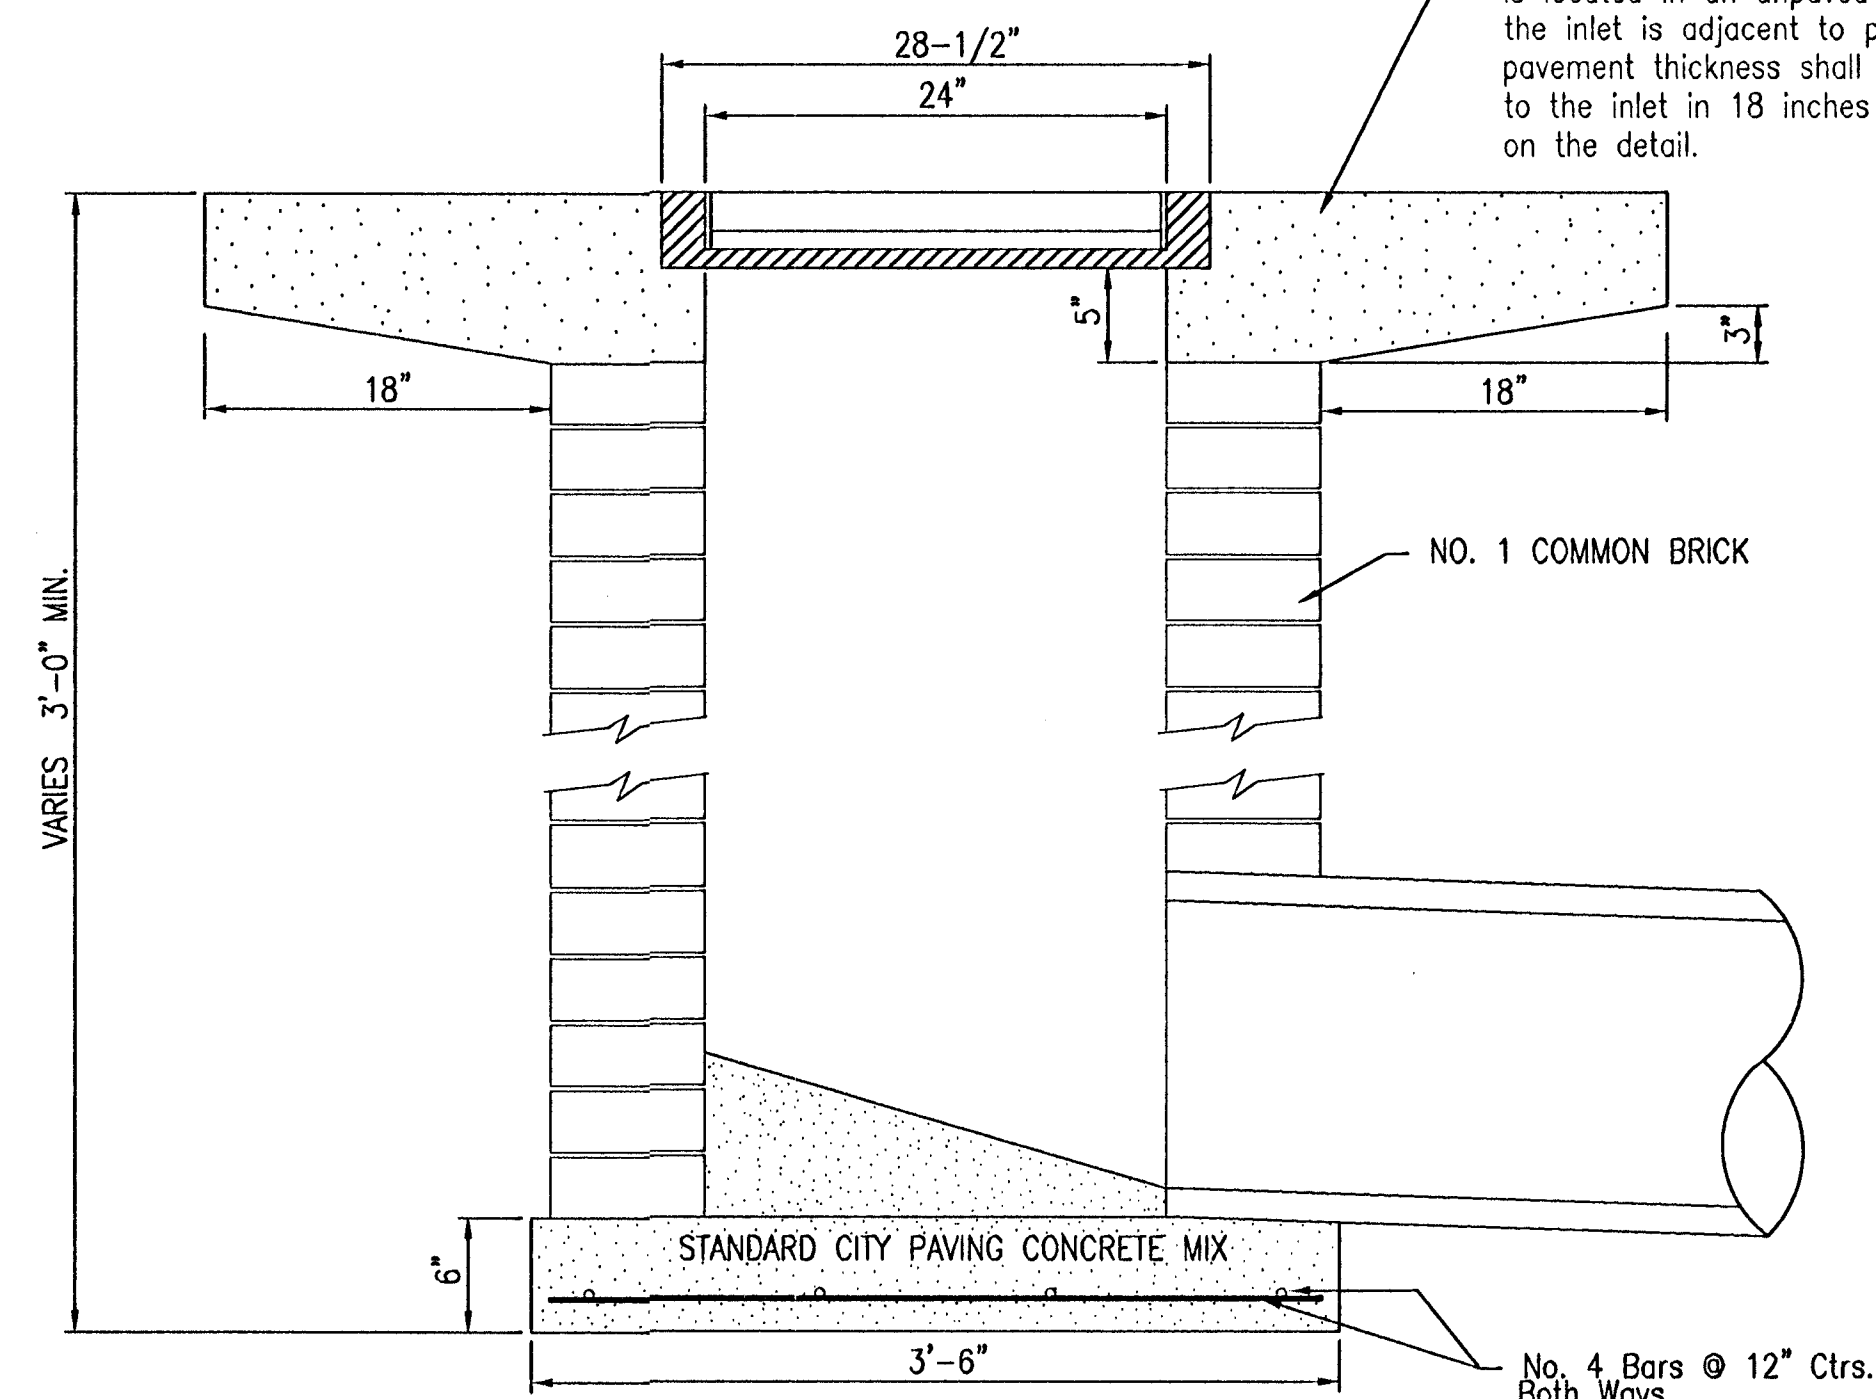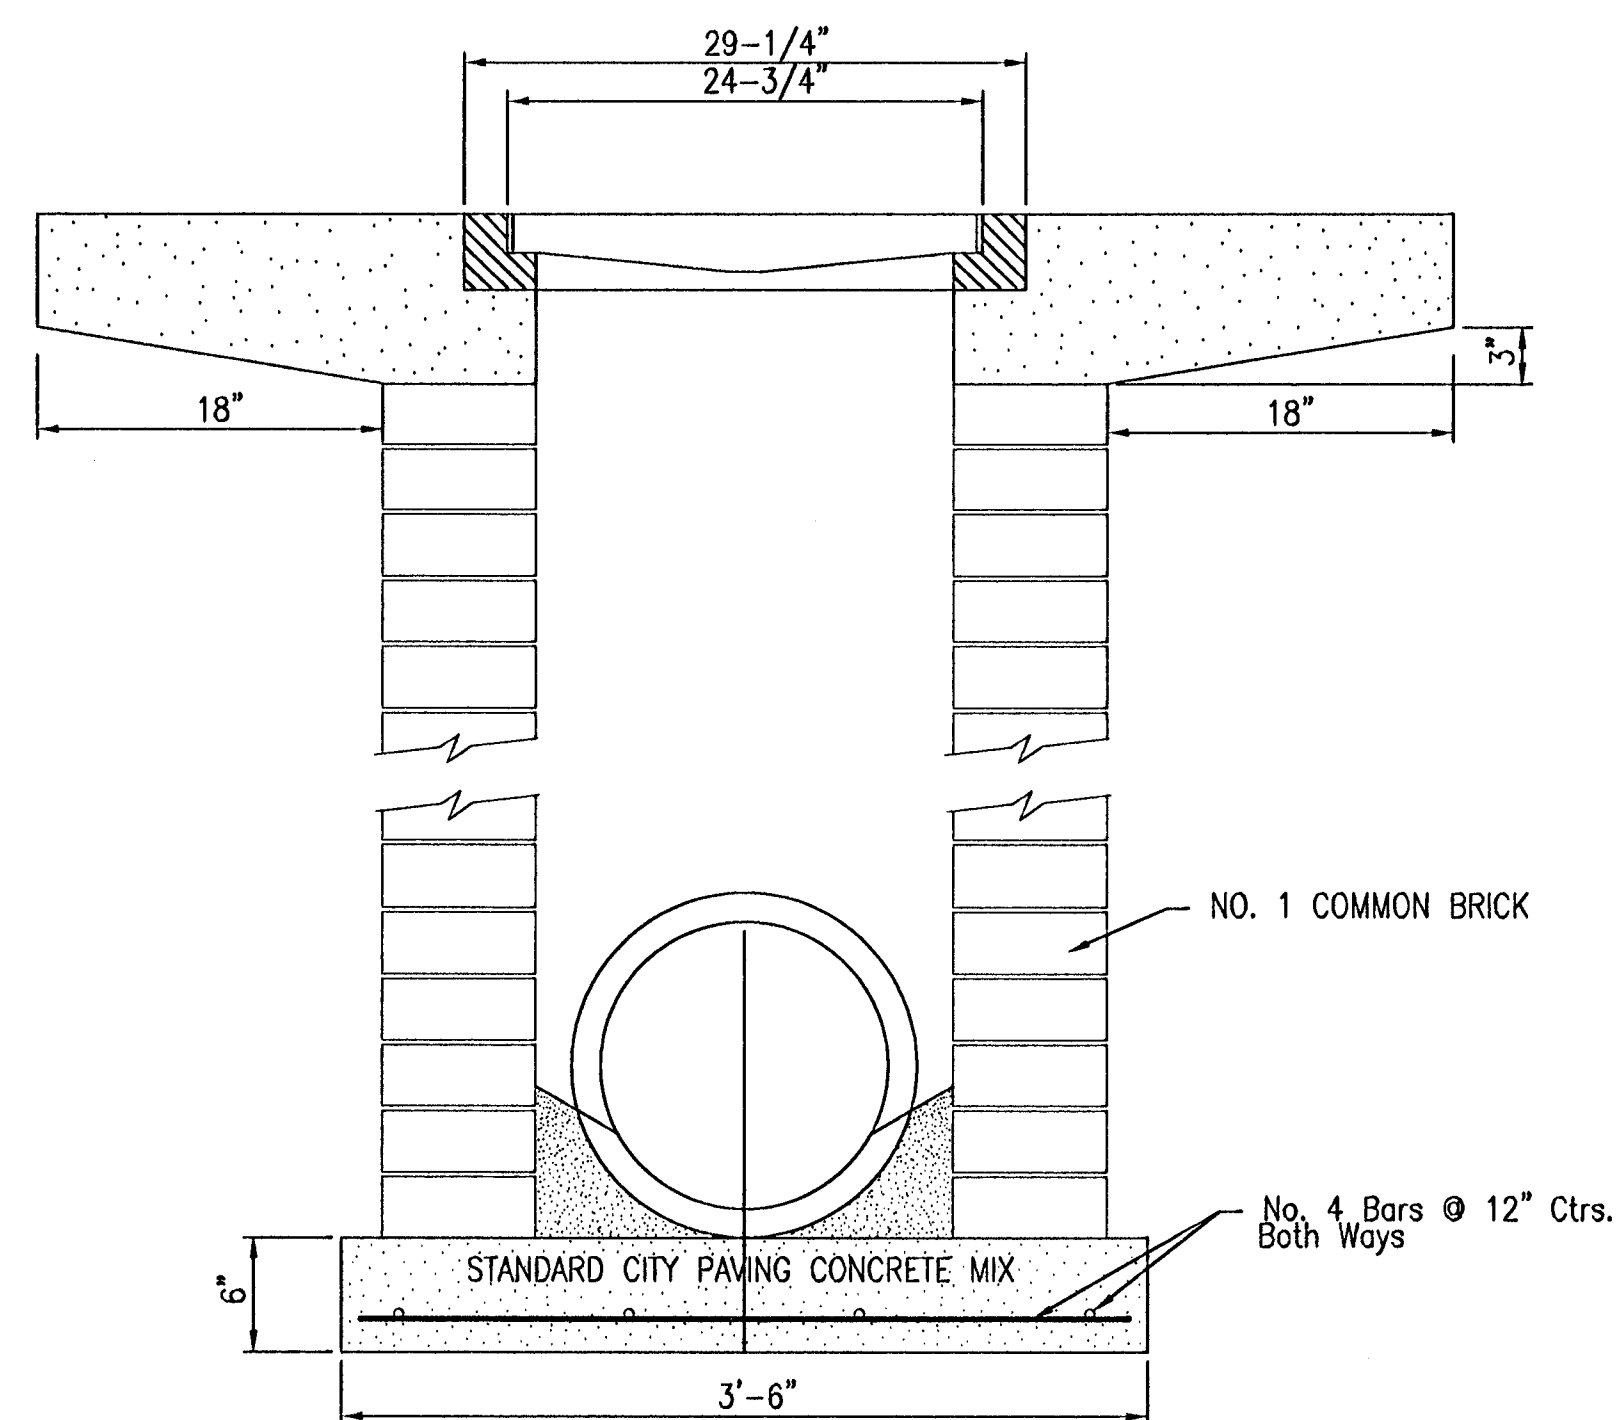

Note: Concrete apron shall be constructed around the inlet when inlet is located in an unpaved area. Where the inlet is adjacent to pavement, the pavement thickness shall be tapered to the inlet in 18 inches as indicated on the detail.

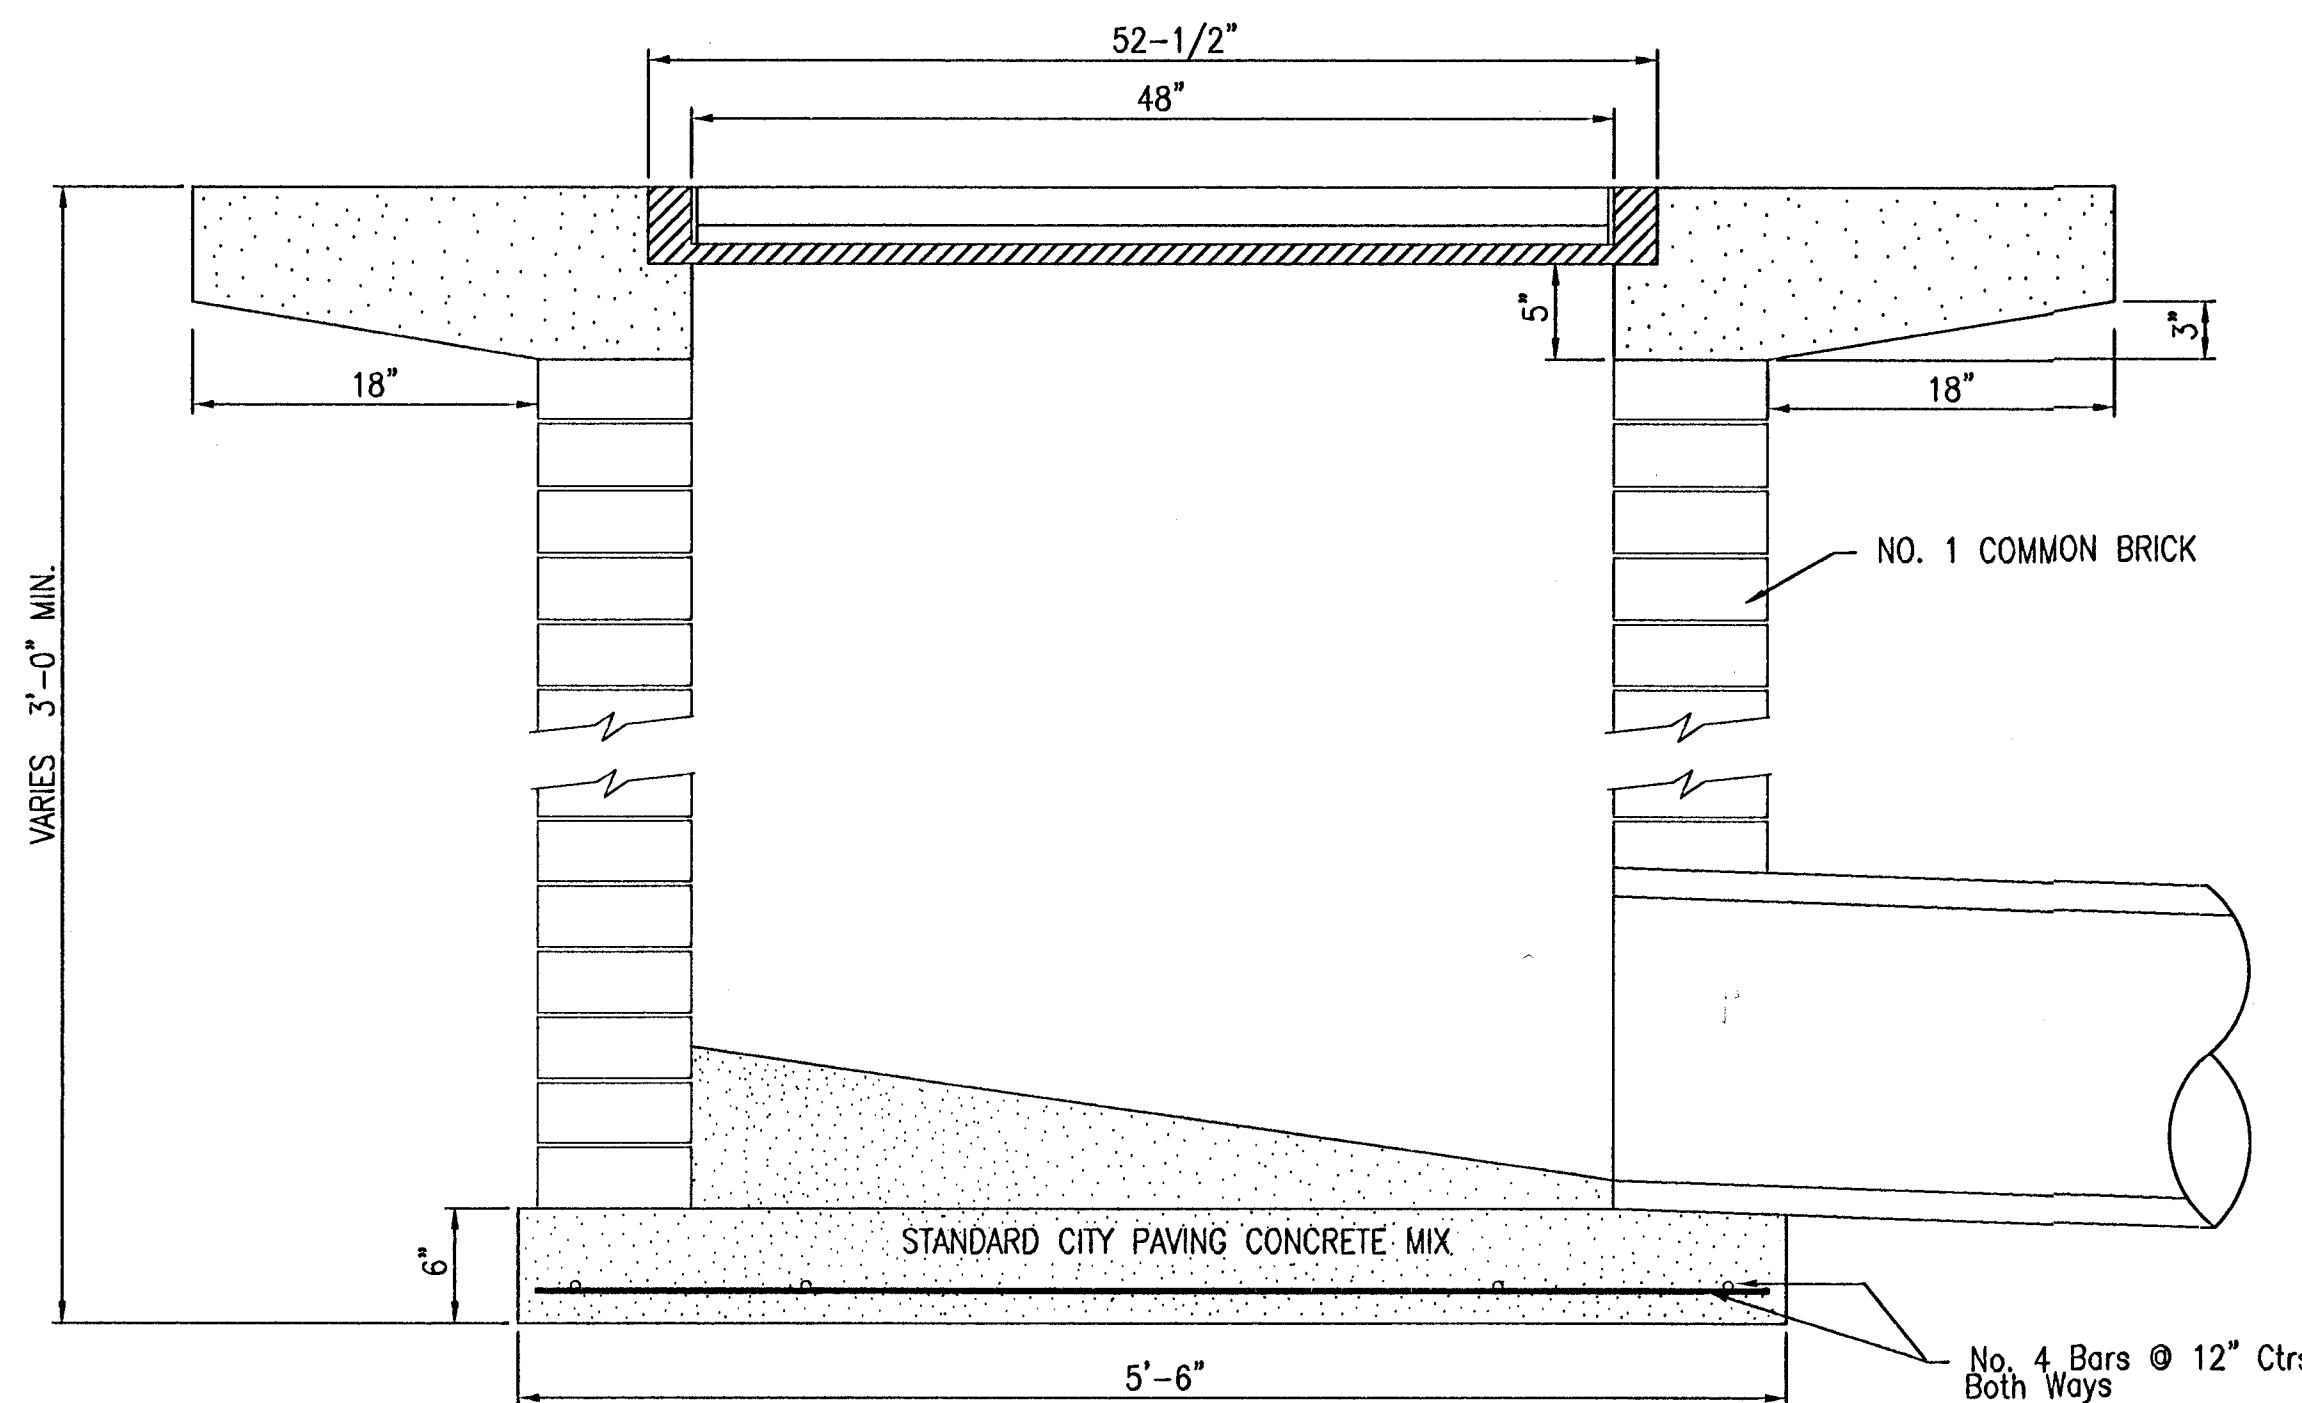



DROP INLET		
2' x 2'2" x 4'		
CITY ENGINEER		
JAMES L. ARMOUR, P.E., L.S.		
ACTING		
PROJECT NUMBER	DCA NUMBER	DATE
21047-02	-	7/06
CITY ENGINEER'S OFFICE		DESIGN
CITY HALL - SEVENTH FLOOR		DRAWN
455 NORTH MAIN STREET		C of W
WICHITA, KANSAS 67202-1820		SHEET
(316) 268-4501		4 of 11
(316) 268-4114 FAX		