



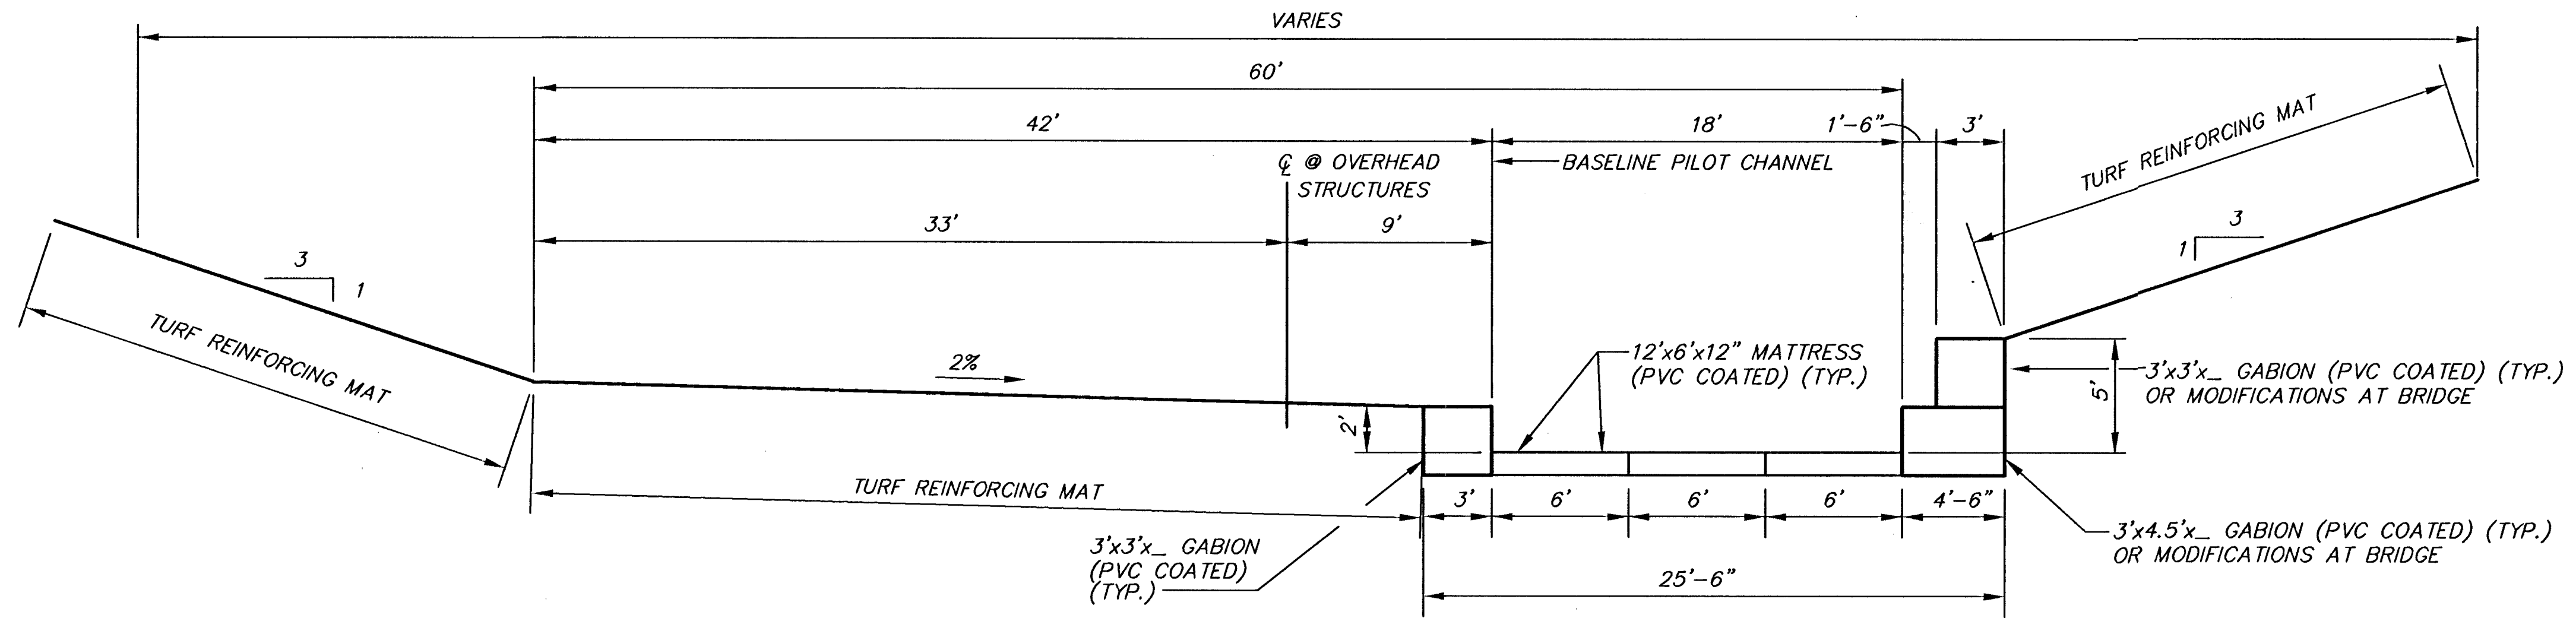

TYPICAL CHANNEL SECTION
(LOOKING DOWNSTREAM)

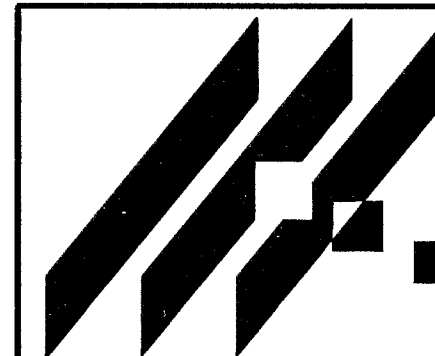

MID-KANSAS ENGINEERING
CONSULTANTS, INC.
411 N. WEBB ROAD
WICHITA, KS. 67206
316-684-9600

AREA "K" PART 2 - PHASE 1
WICHITA DRAINAGE CANAL
PROJECT NAME

CHANNEL SECTION DETAIL
SHEET TITLE

JNJ DESIGN BY.	MLW DRAWN BY.	JNJ CHECKED BY.
FEBRUARY 1999 DATE	94011 JOB NO.	2 / 64 SHEET/OF