
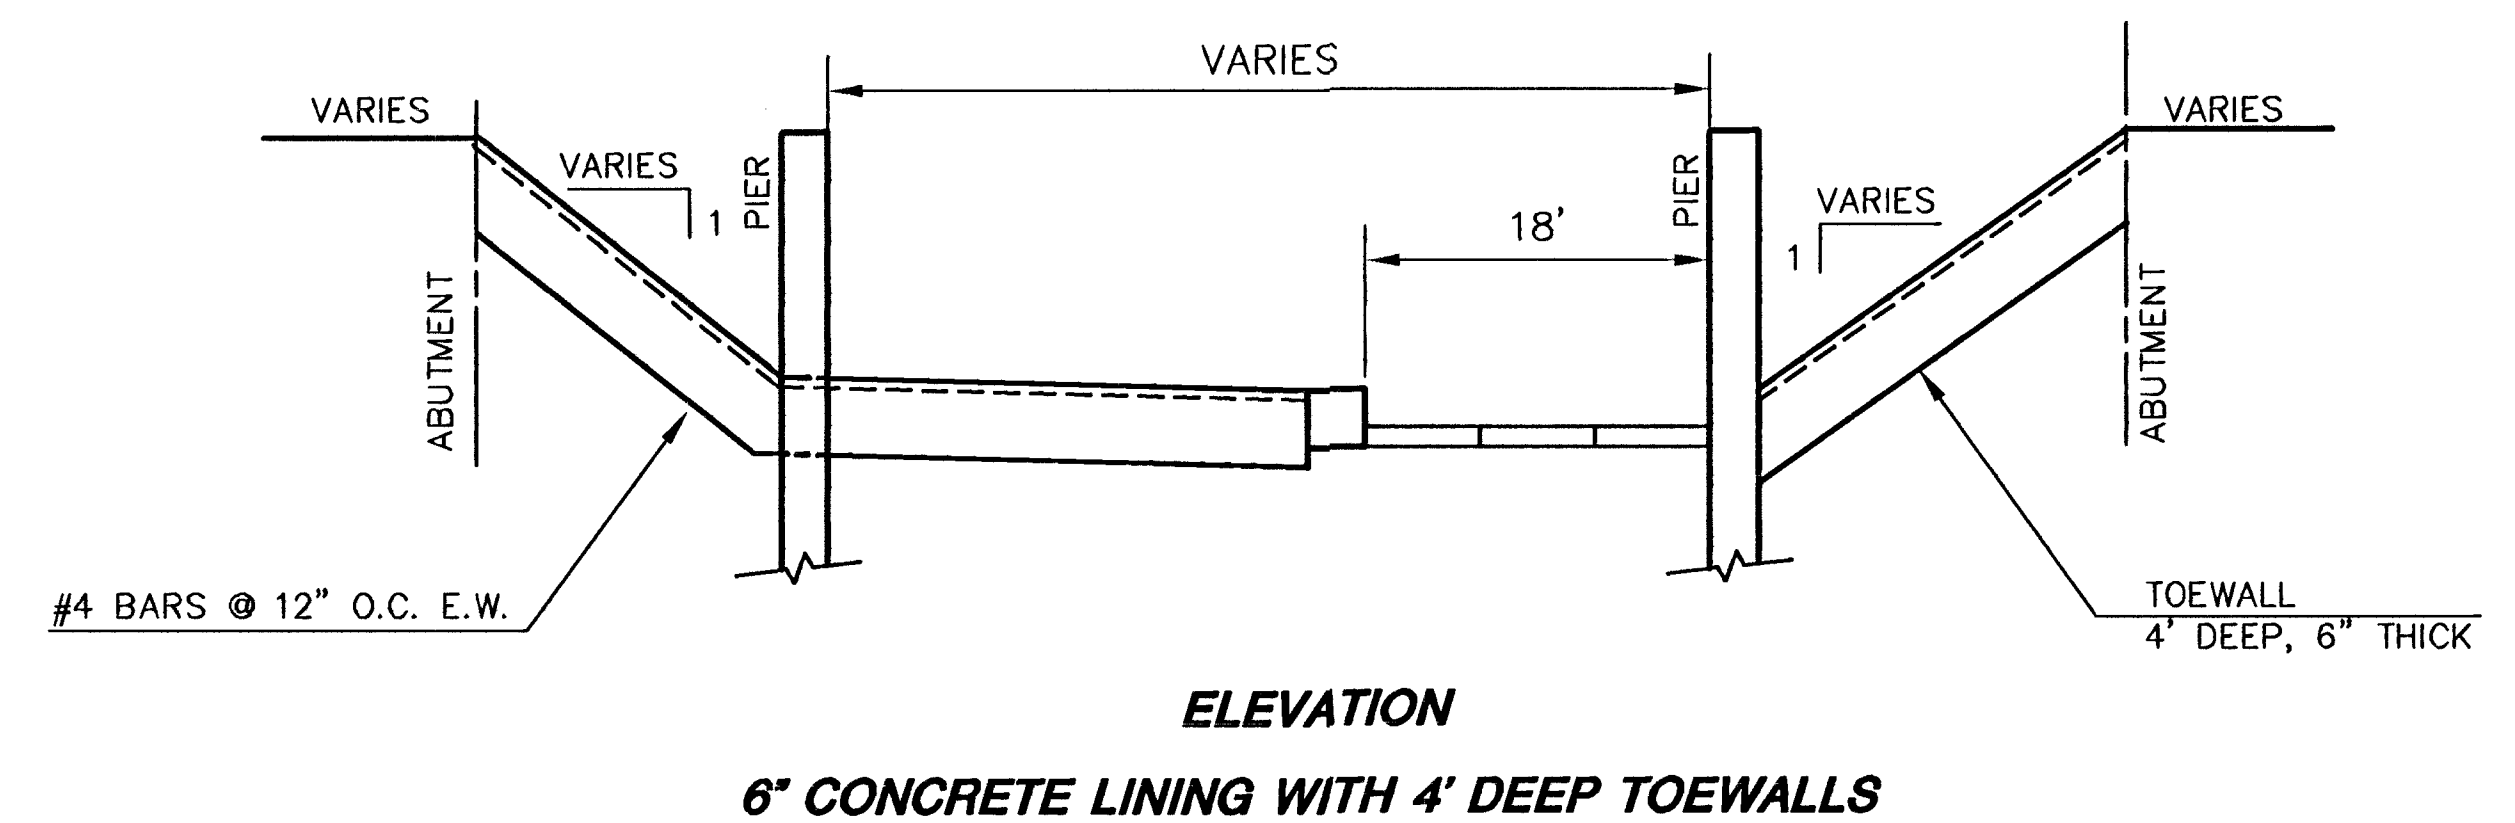


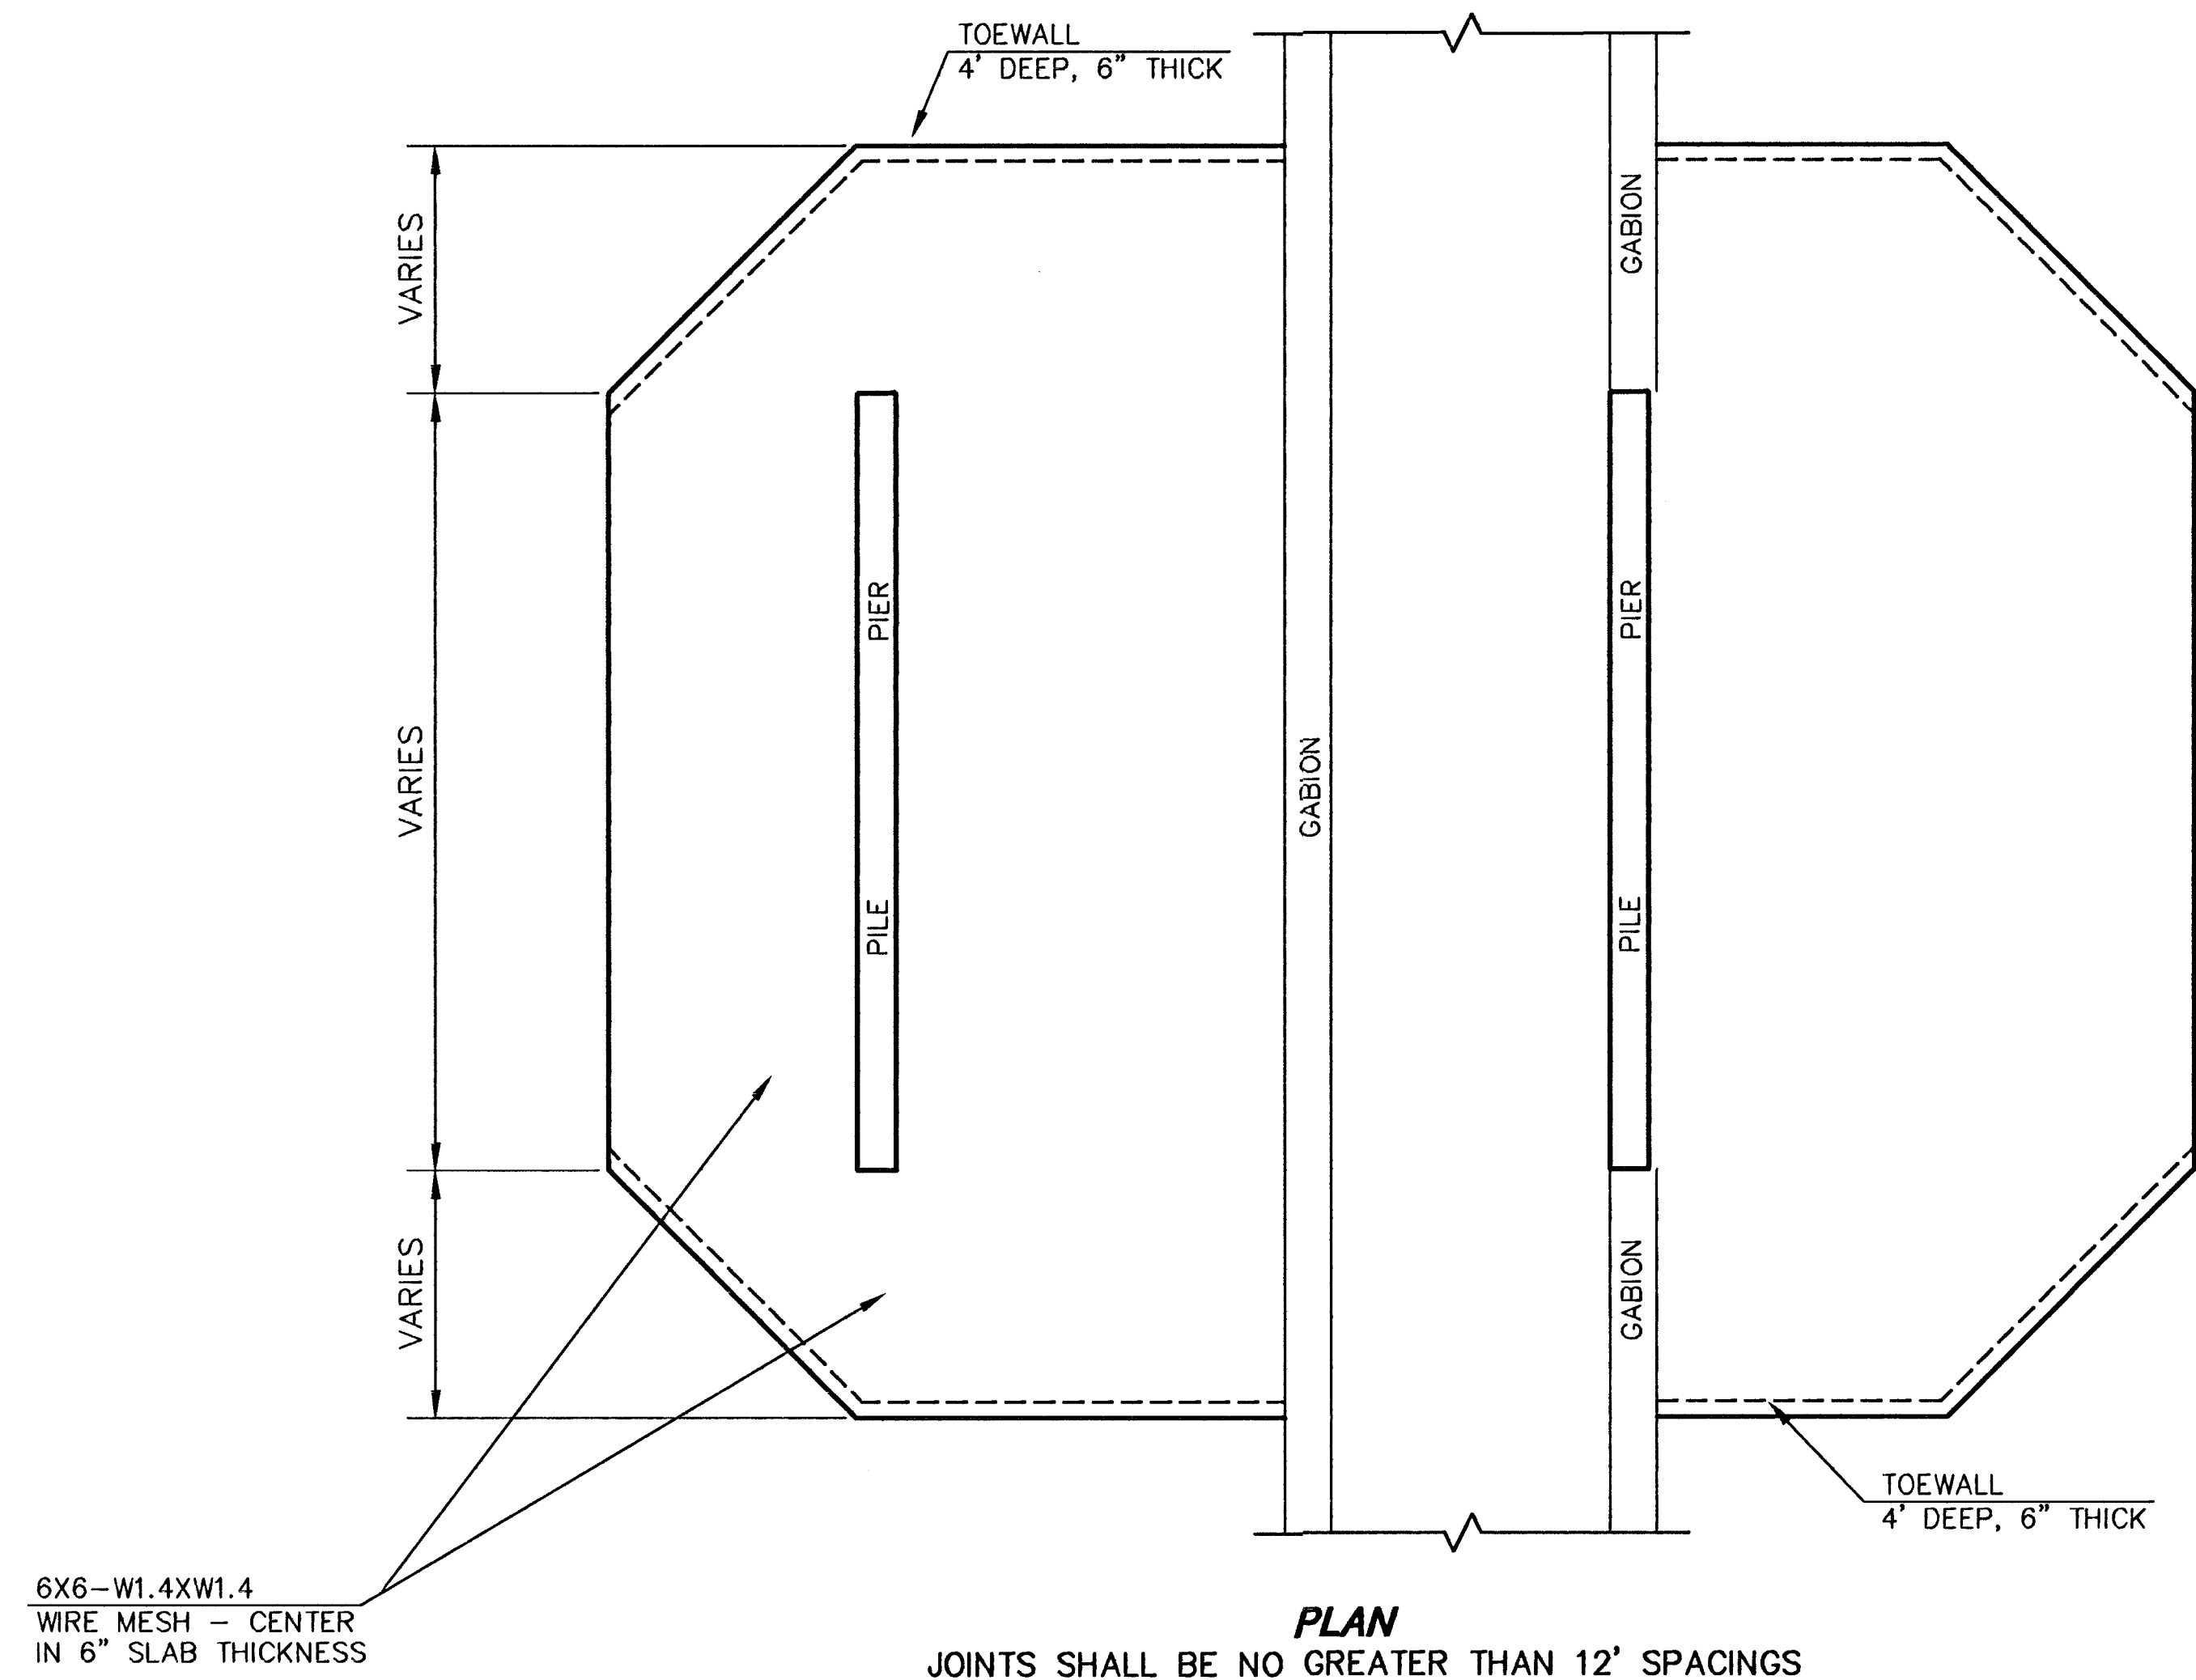

**MID-KANSAS ENGINEERING
CONSULTANTS, INC.**
411 N. WEBB ROAD
WICHITA, KS. 67206
316-684-9600

JNJ	MLW	JNJ
DESIGN BY,	DRAWN BY,	CHECKED BY,
FEBRUARY 1999	94011	28 / 64
DATE	JOB NO.	SHEET/OF