




NOTE:
SEE SHEET 33 FOR TYPICAL HEADWALL, WINGWALL
AND CORNER REINFORCING DETAILS.

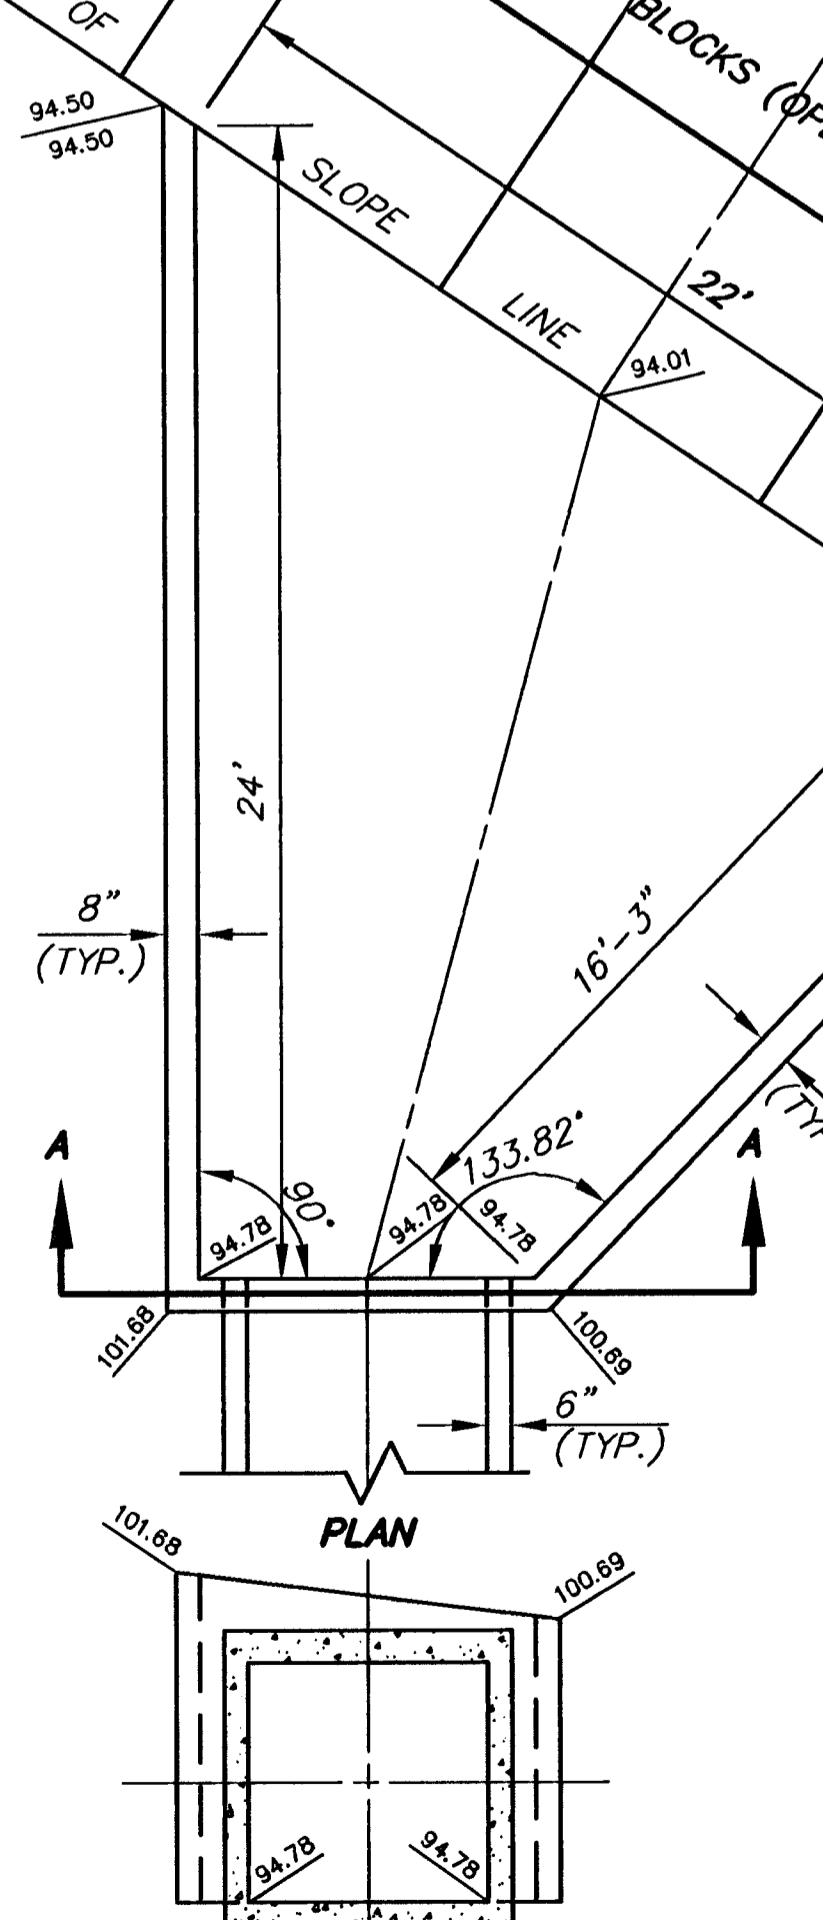


SECTION AA
HEADWALL DETAIL
AT ~ STA. 8+00 (EAST/LEFT BANK)

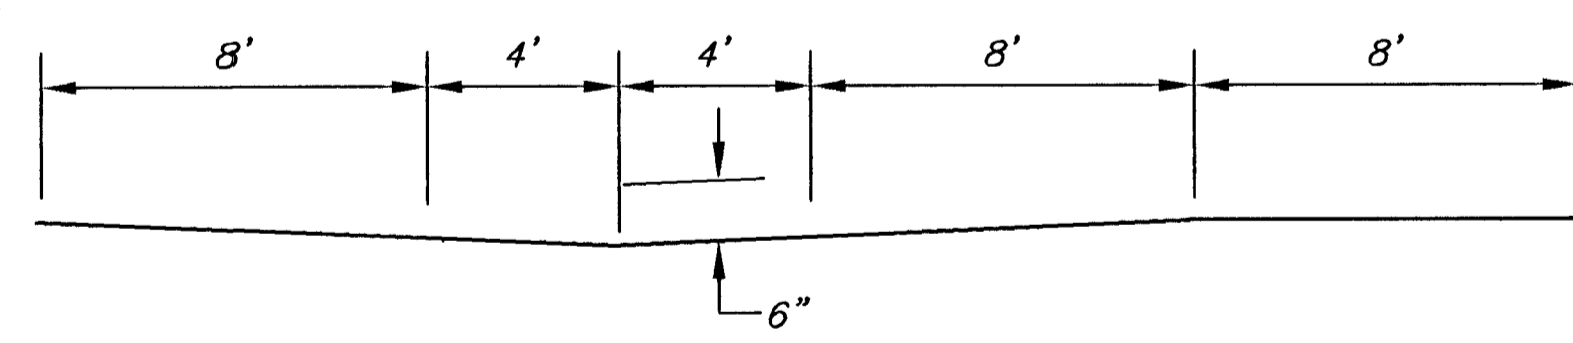


SECTION BB
ARMORFLEX SECTION

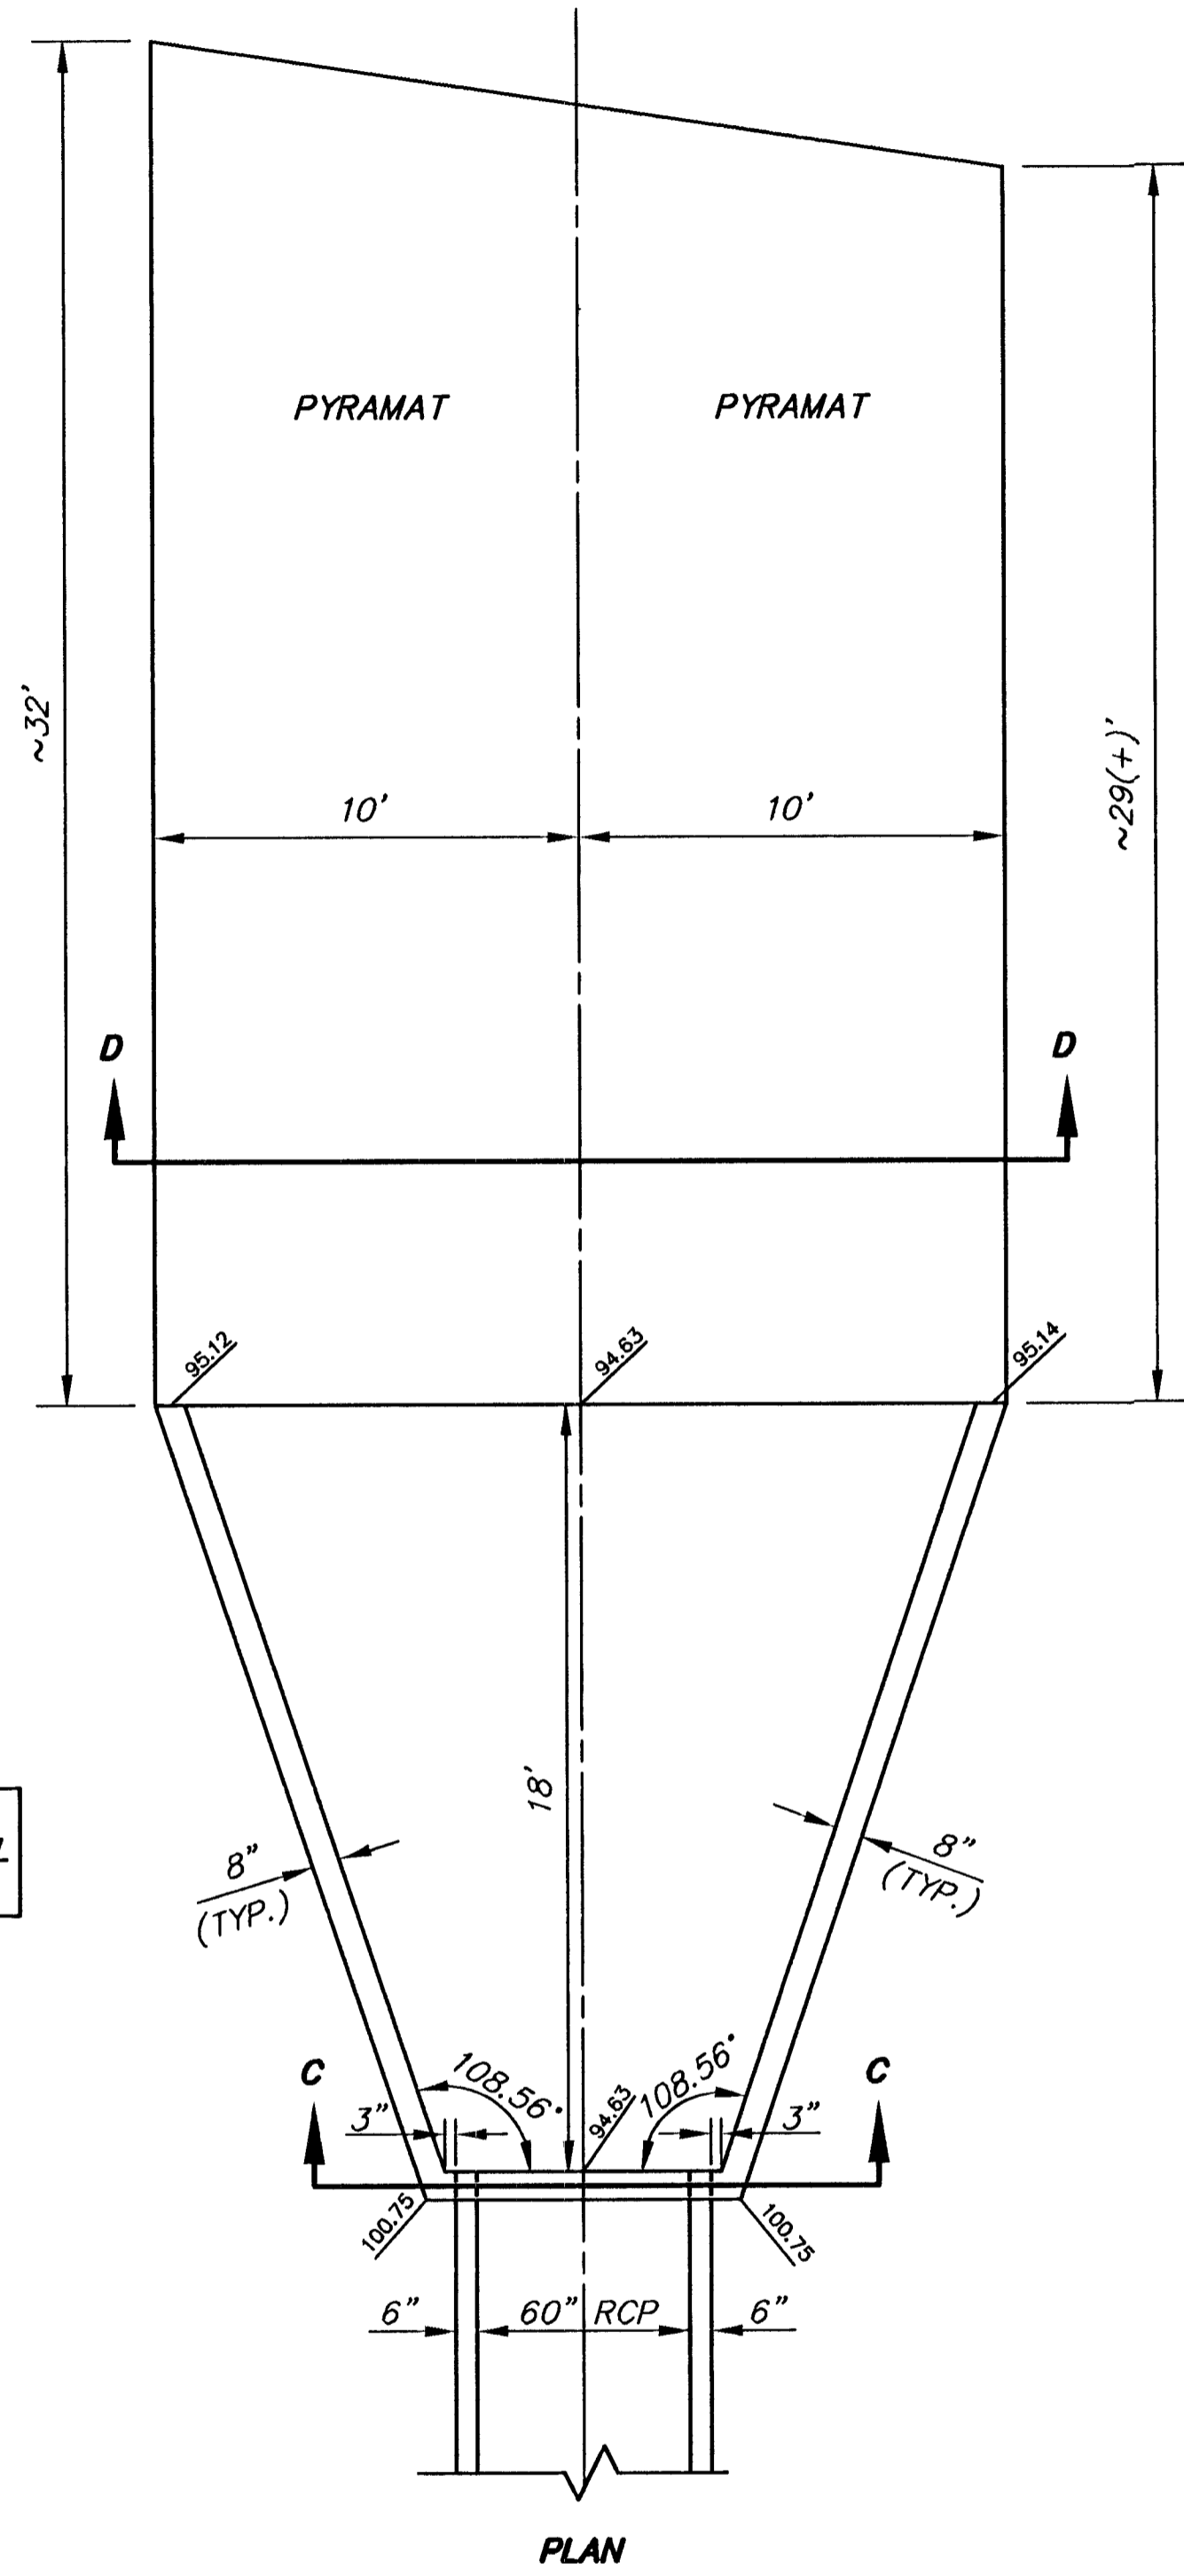

SECTION CC
HEADWALL DETAIL
AT ~ STA. 15+57 (EAST/LEFT BANK)

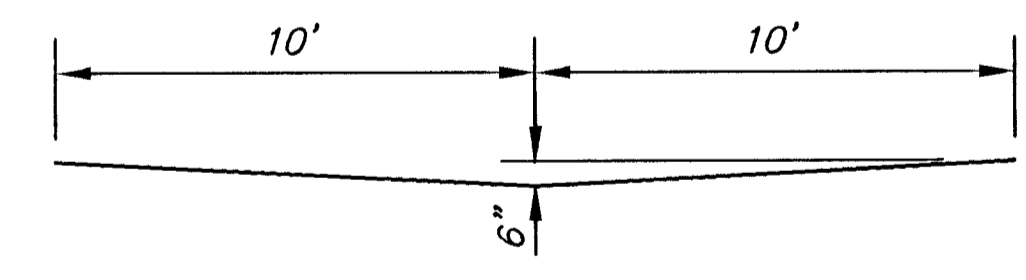

SECTION DD
CONCRETE SWALE SECTION

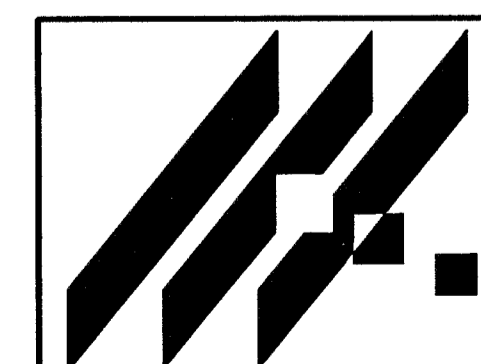

MID-KANSAS ENGINEERING
CONSULTANTS, INC.
411 N WEBB ROAD
WICHITA, KS. 67206
316-684-9600

AREA "K" PART 2 - PHASE 1
WICHITA DRAINAGE CANAL
PROJECT NAME

HEADWALL DETAILS & SECTIONS
SHEET TITLE

JNJ DESIGN BY:	MLW DRAWN BY:	JNJ CHECKED BY:
JANUARY 1999 DATE	194011 JOB NO.	29 / 64 SHEET / OF

G:\CIVIL\AREA_K\94011\DETAILS\94101L2.DWG Tue Feb 09 08:35:19 1999 BY MLW

G:\CIVIL\AREA_K\94011\DETAILS\94101L2.DWG 1-25-99 9:49:11 am EST