



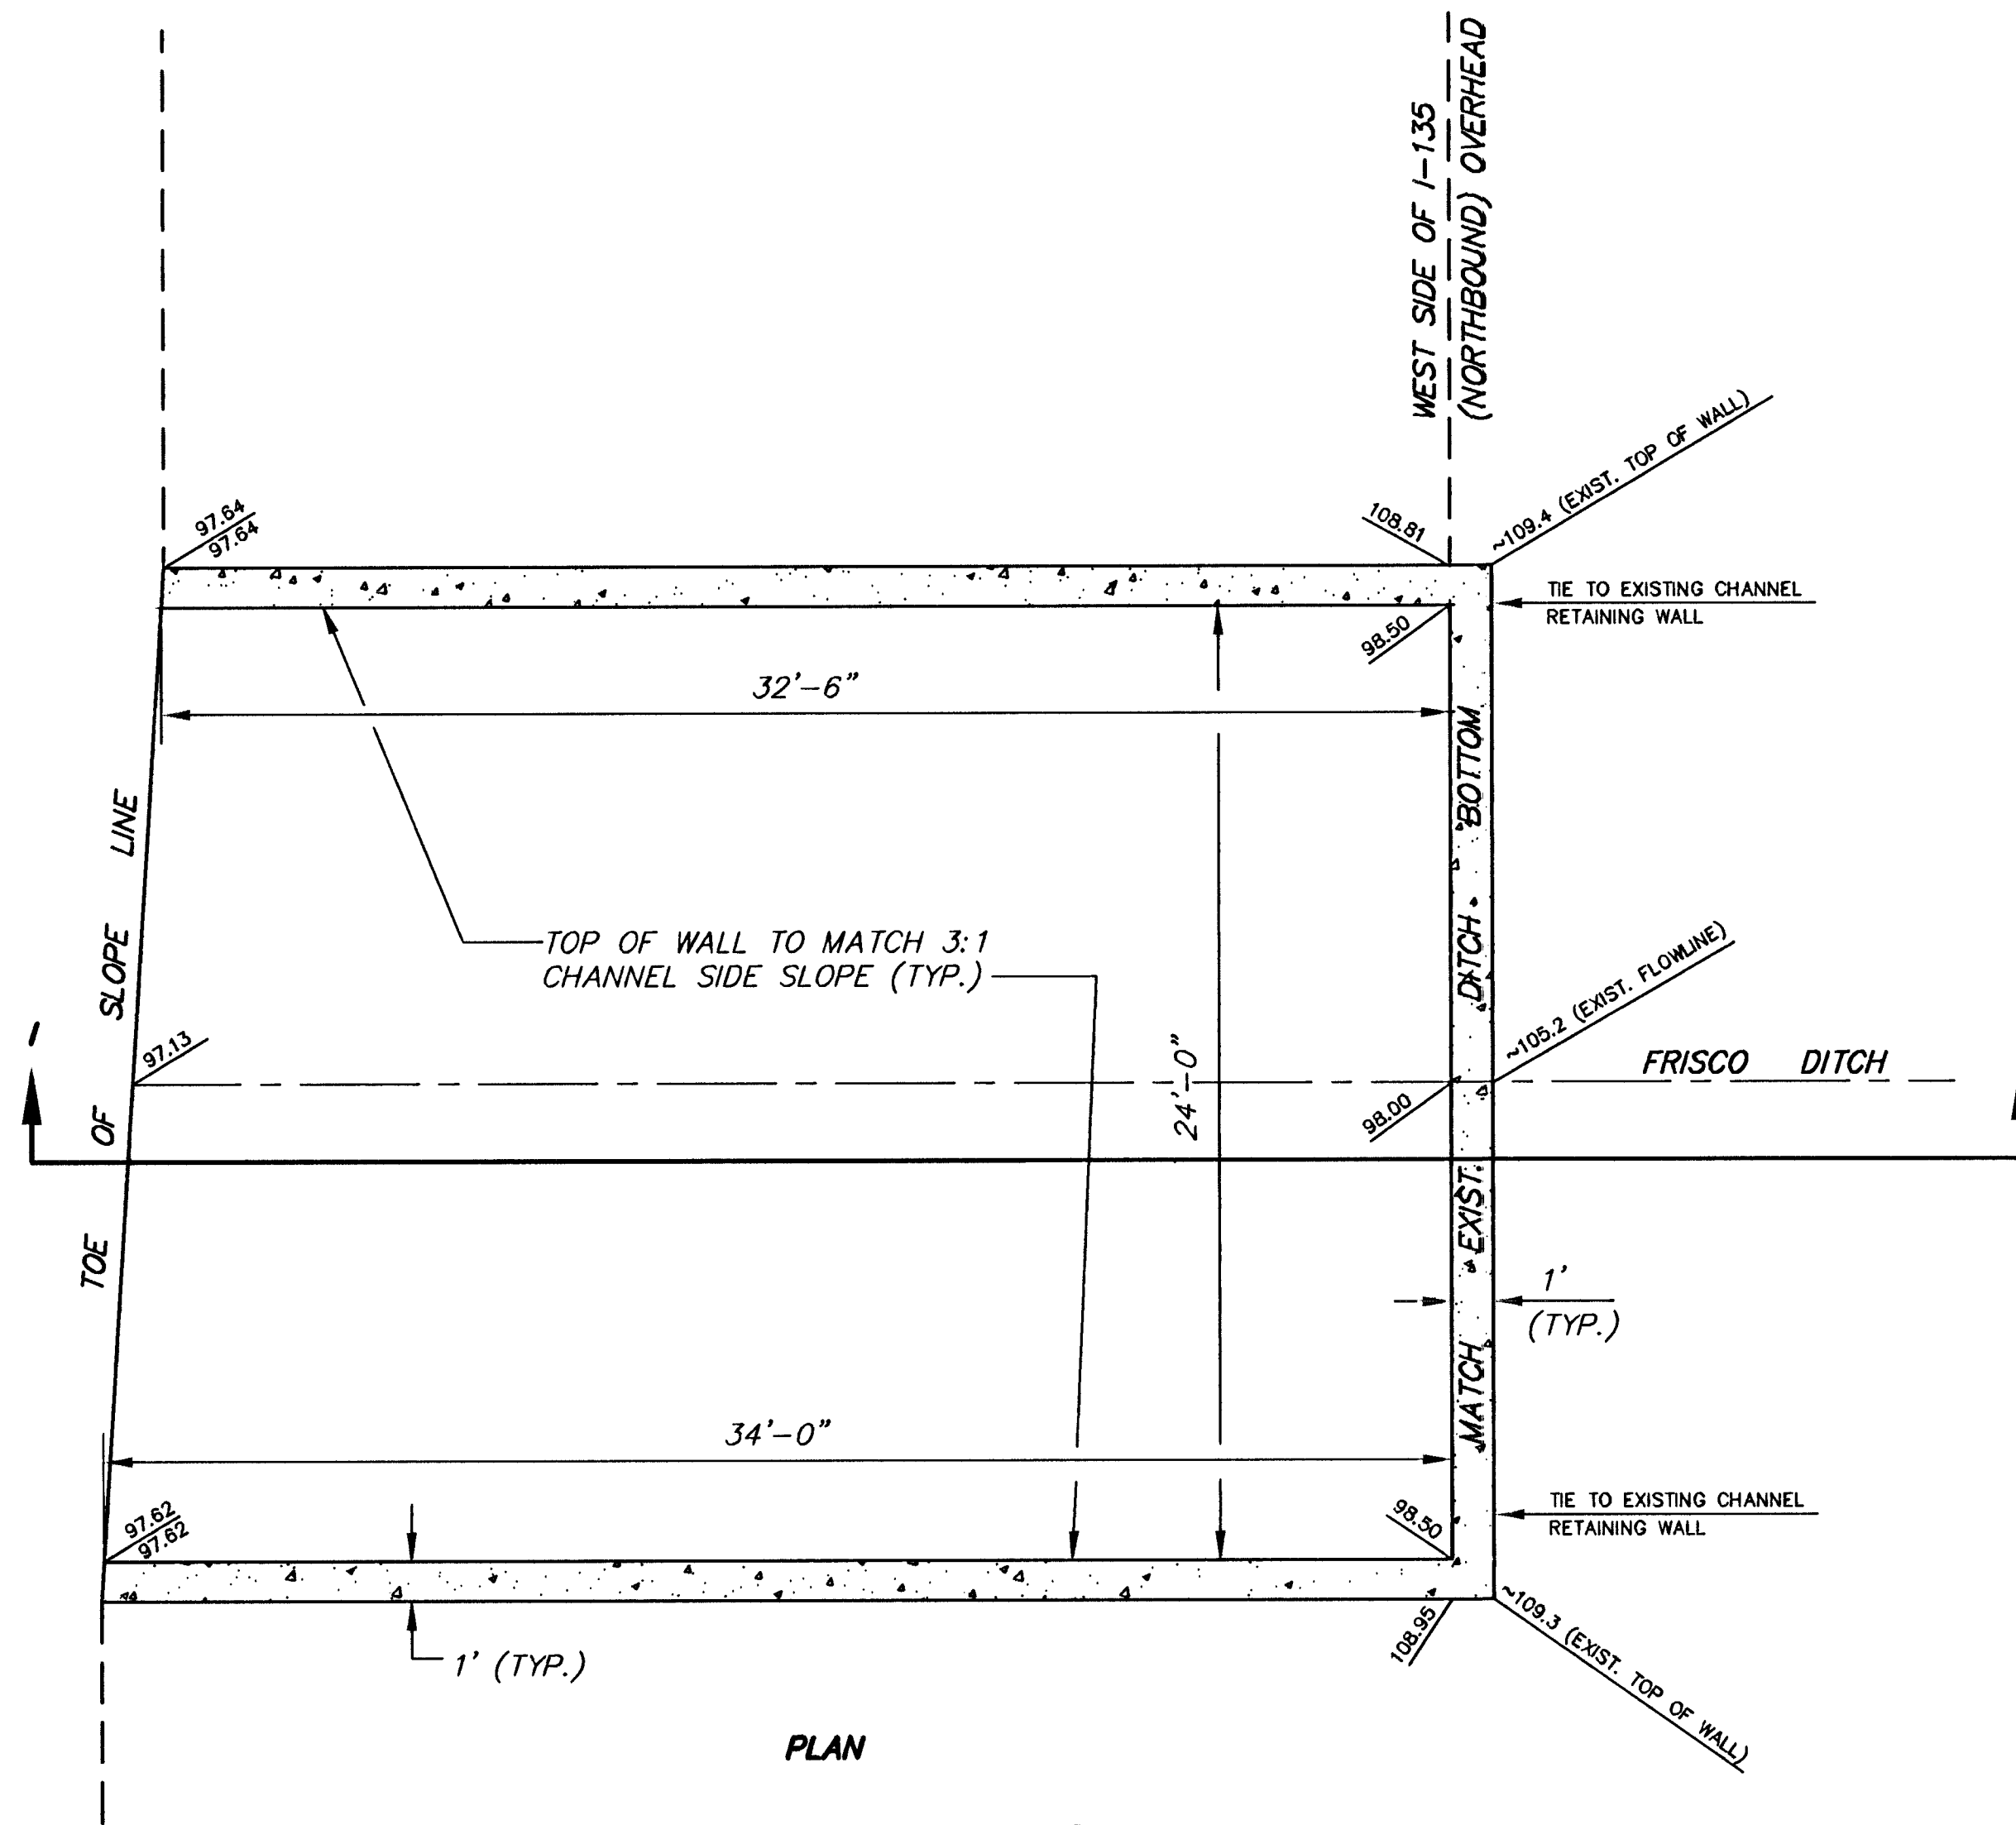


FRISCO DITCH - DROP STRUCTURE
AT ~ STA. 47+00 (EAST/LEFT BANK)

NOTE:
SEE SHEET 33 FOR TYPICAL HEADWALL, WINGWALL
AND CORNER REINFORCING DETAILS.

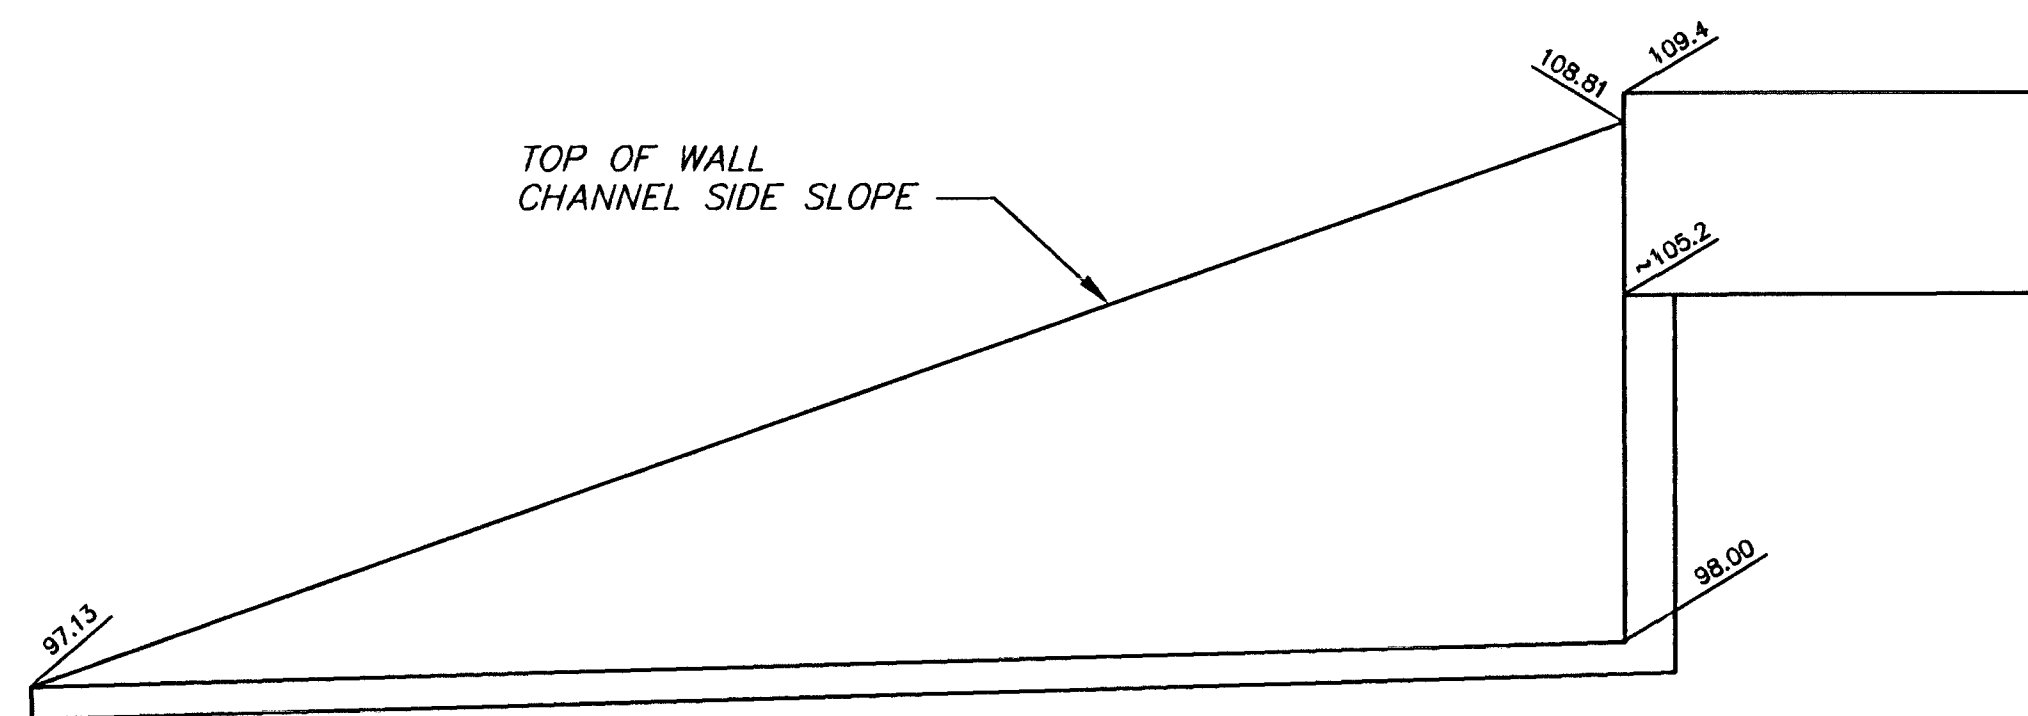


SECTION I I

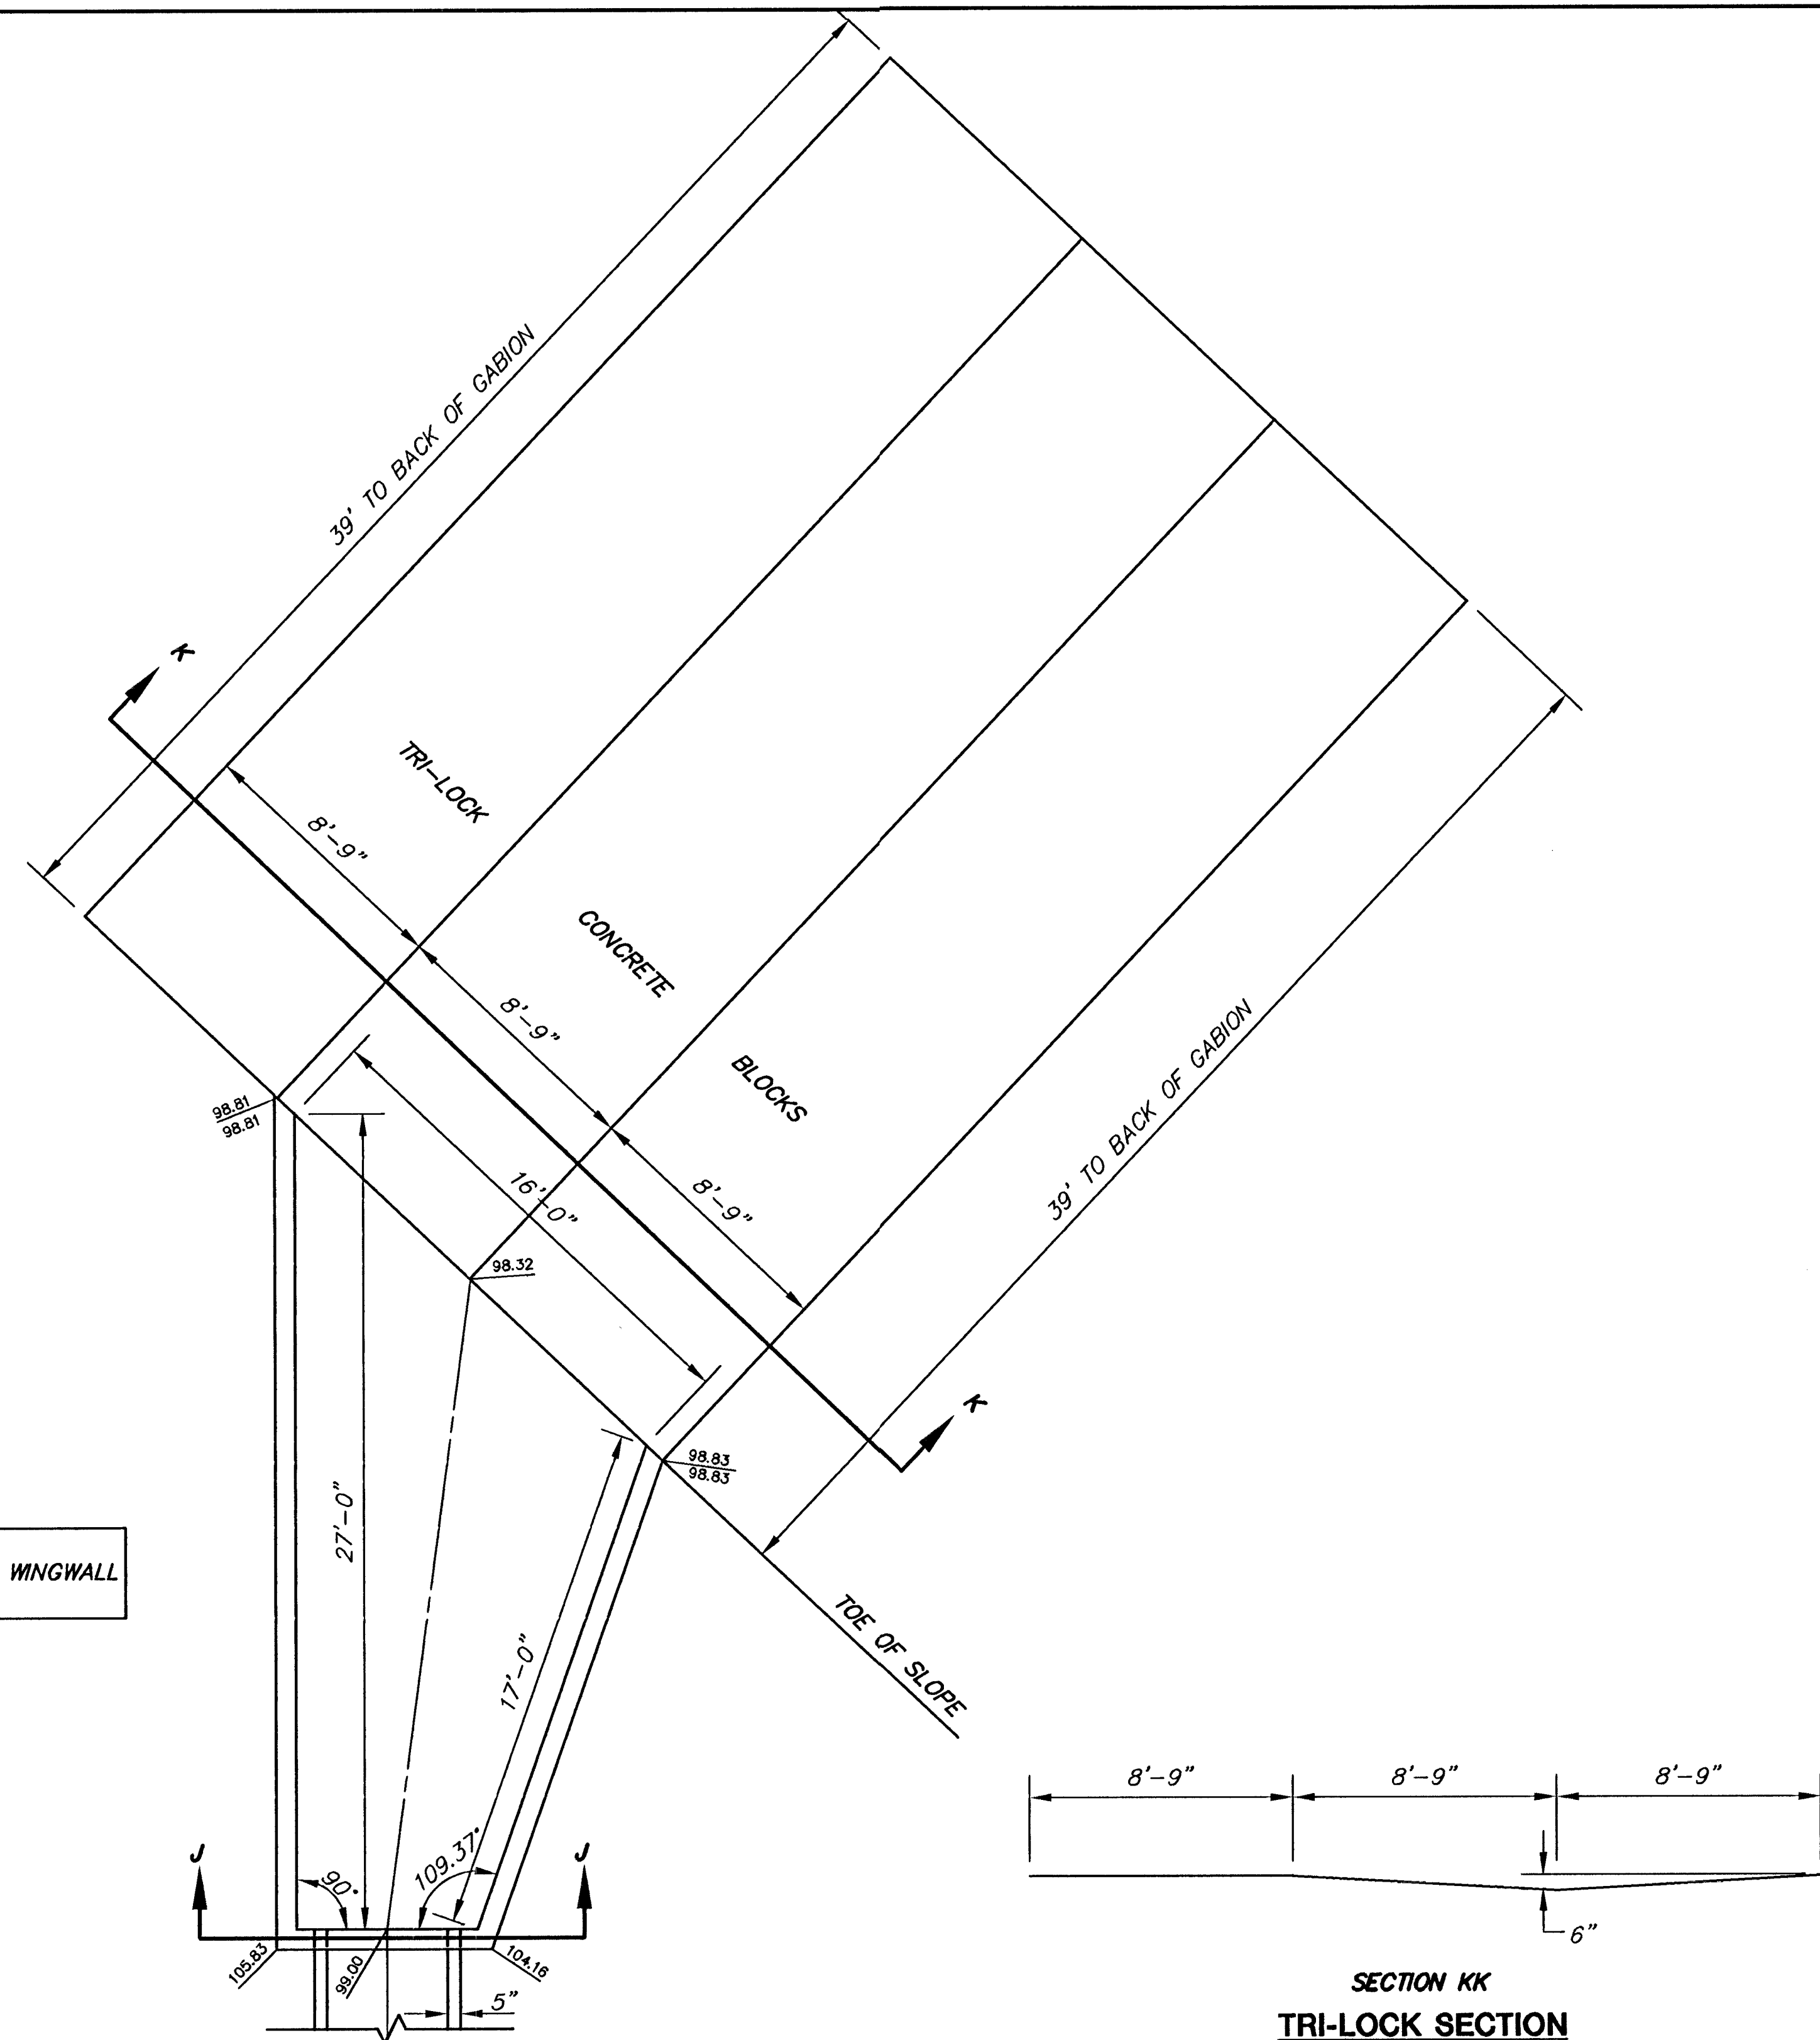

SECTION JJ
HEADWALL DETAIL

AT ~ STA. 62+00 (EAST/LEFT BANK)

SECTION KK
TRI-LOCK SECTION

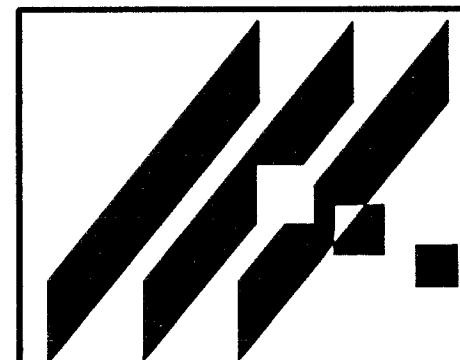

MID-KANSAS ENGINEERING
CONSULTANTS, INC.
411 N. WEBB ROAD
WICHITA, KS. 67206
316-684-9600

AREA "K" PART 2 - PHASE 1
WICHITA DRAINAGE CANAL

DROP STRUCTURE DETAIL
SHEET TITLE

DESIGN BY:	MLW	CHECKED BY:	JNJ
DATE	OCTOBER 1998	JOB NO.	94011
		31 / 64	