

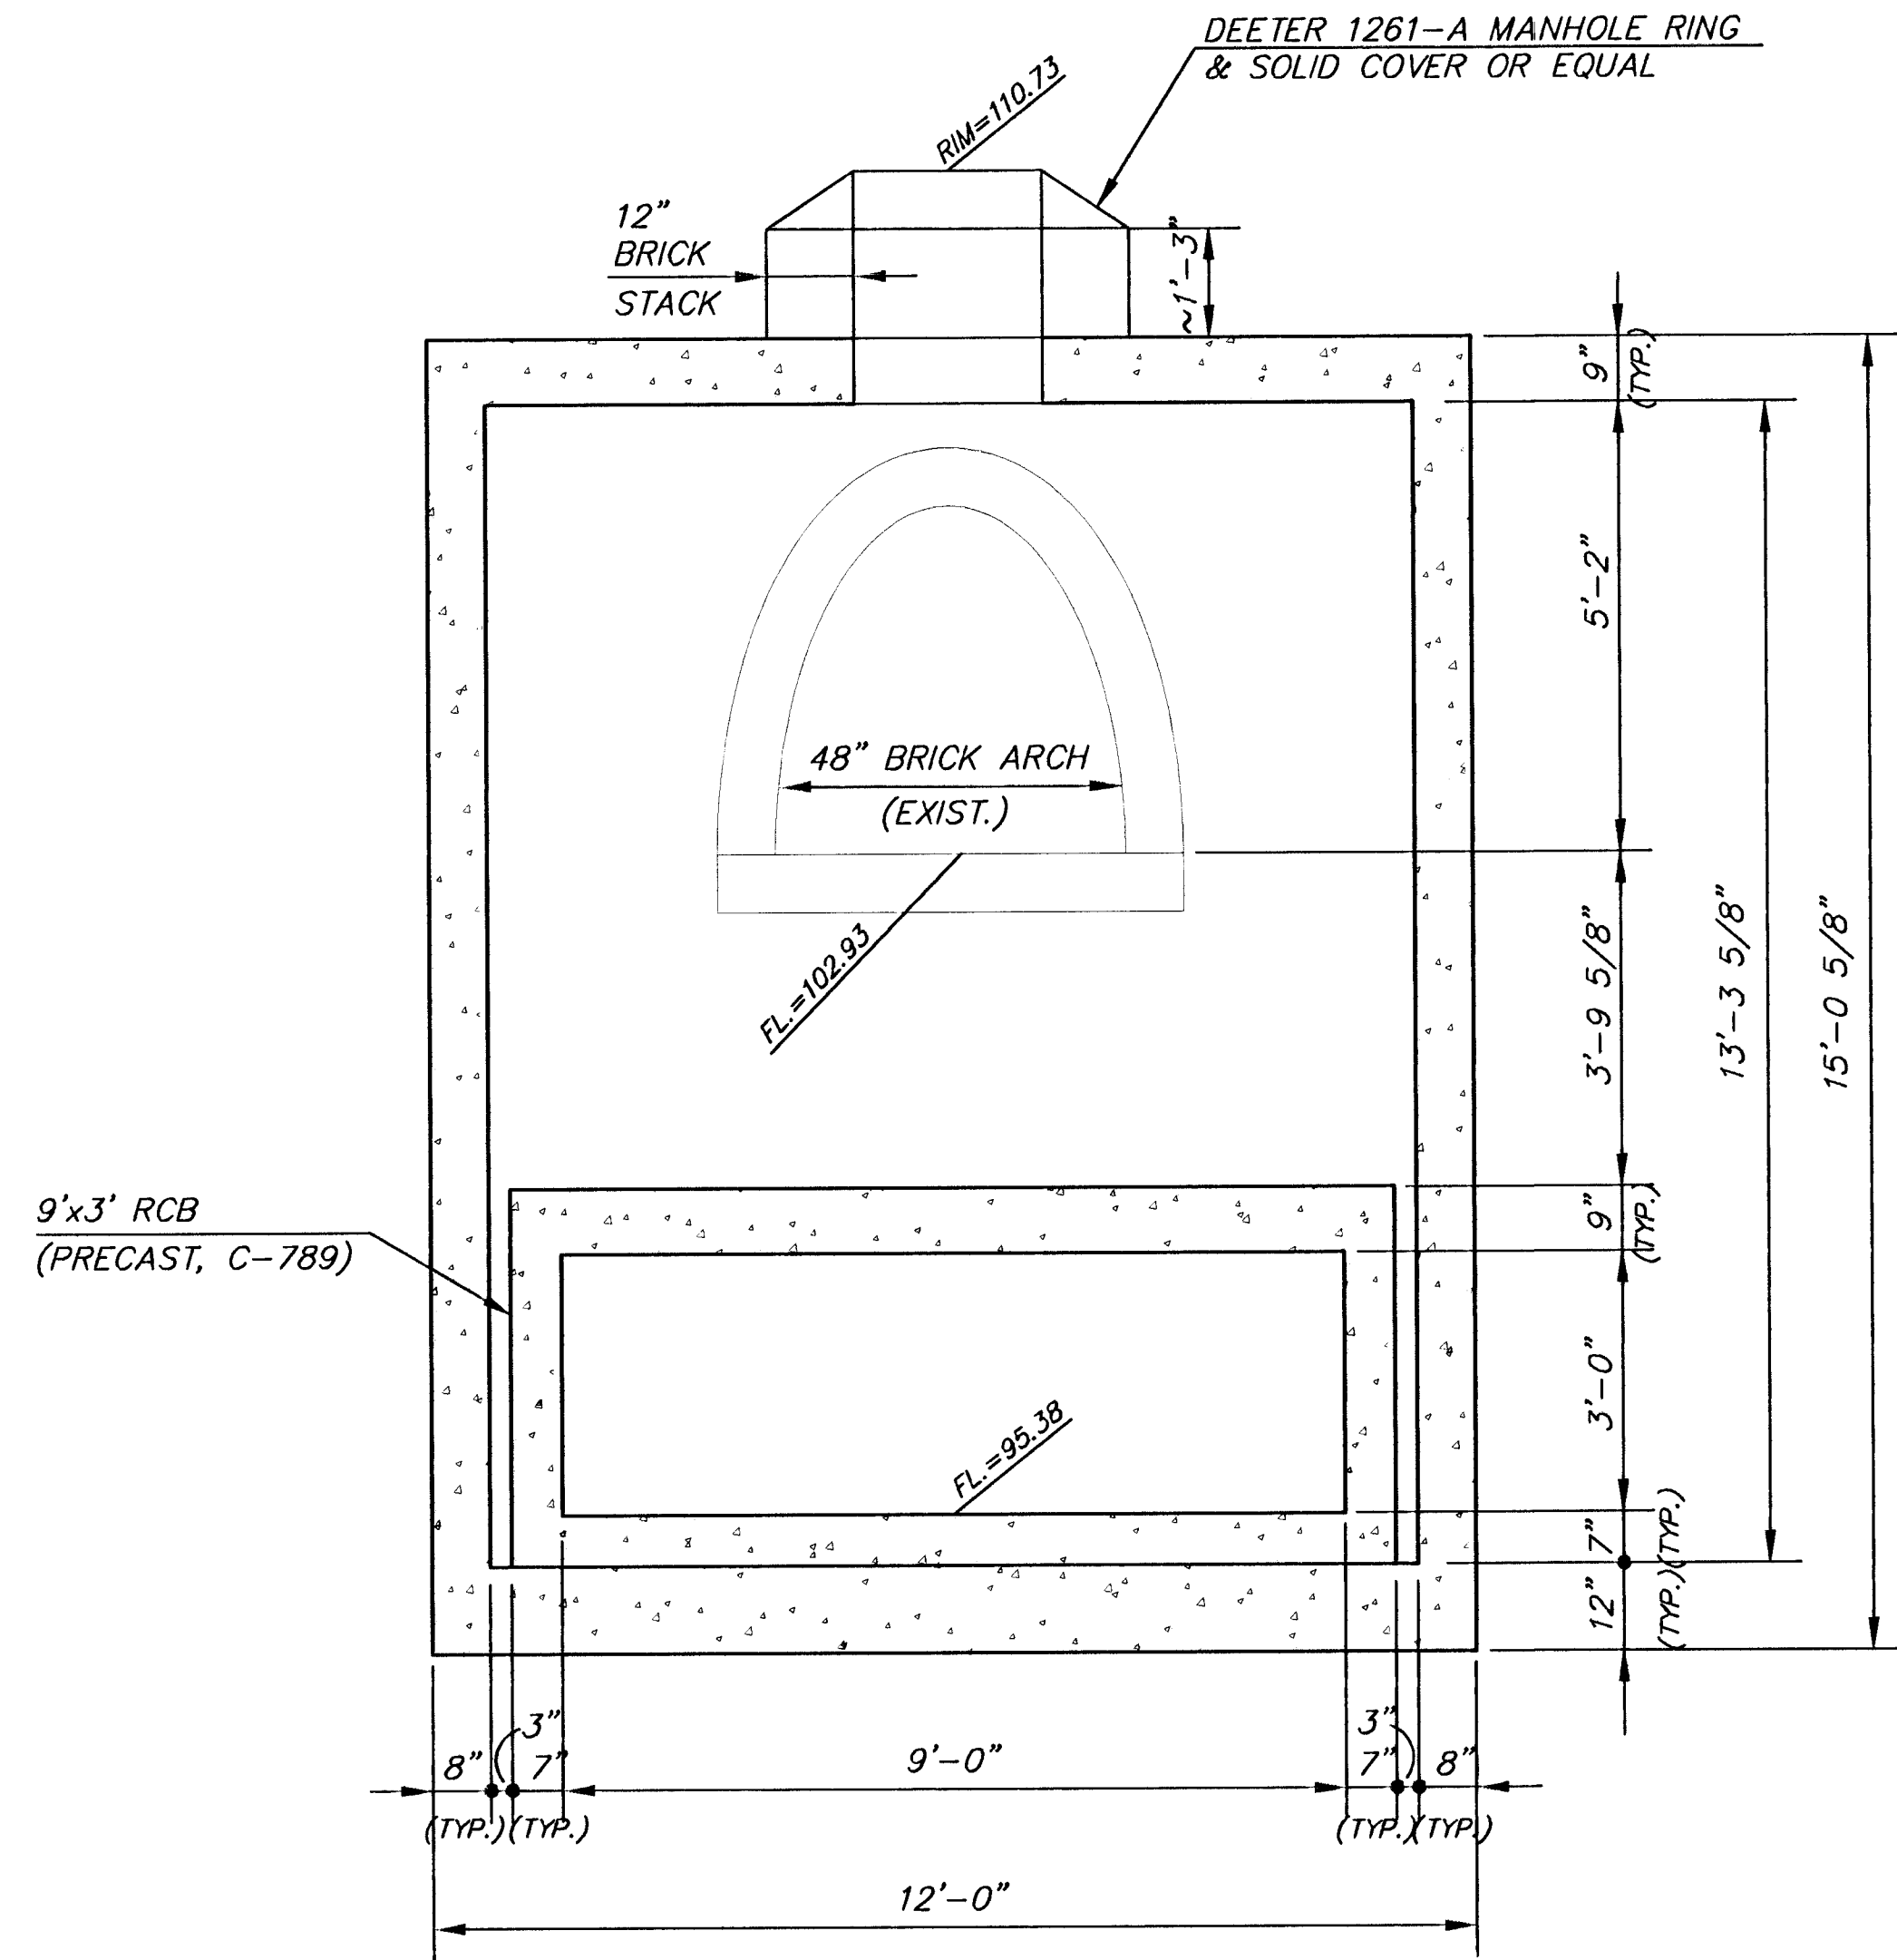


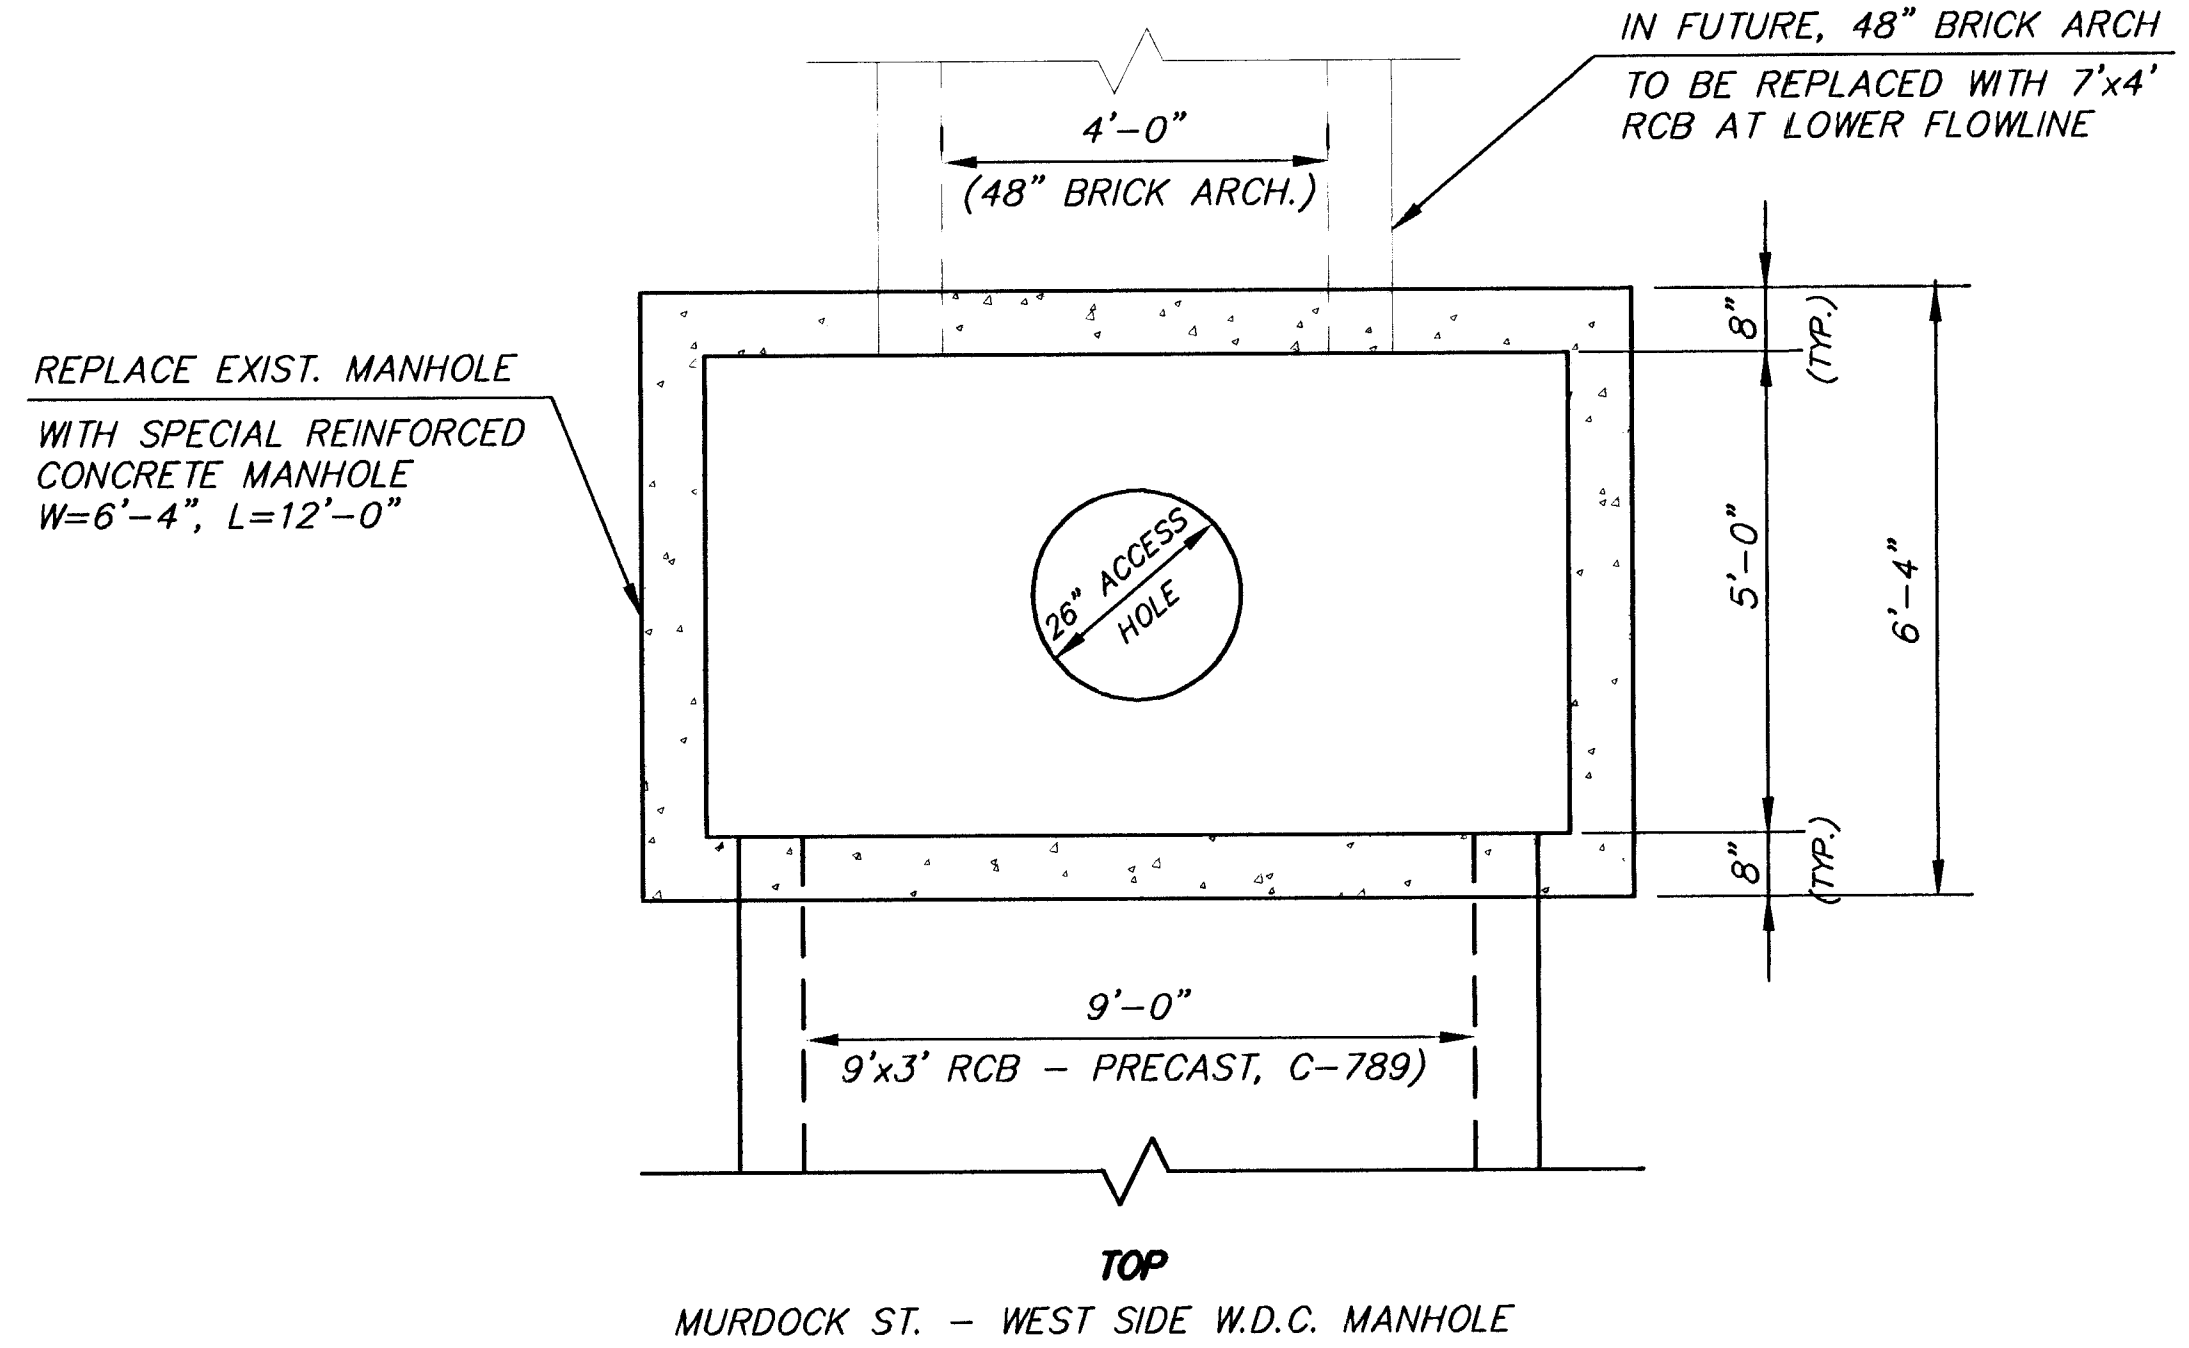

MANHOLE ELEVATION
LOOKING WEST - MURDOCK STREET

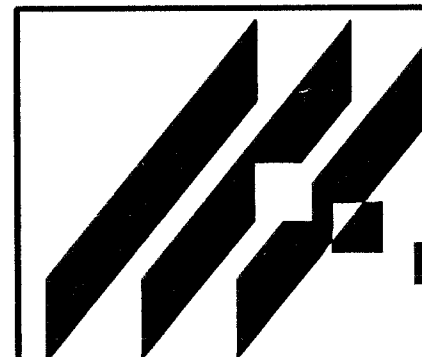

MID-KANSAS ENGINEERING
CONSULTANTS, INC.
411 N. WEBB ROAD
WICHITA, KS. 67206
316-684-9600

AREA "K" PART 2 - PHASE 1
WICHITA DRAINAGE CANAL
PROJECT NAME

9'x3' R.C.B. MANHOLE
SHEET TITLE

JNJ DESIGN BY:	MLW DRAWN BY:	JNJ CHECKED BY:
JANUARY 1999 DATE	94011 JOB NO.	32 / 64 SHEET OF