




6+33.32

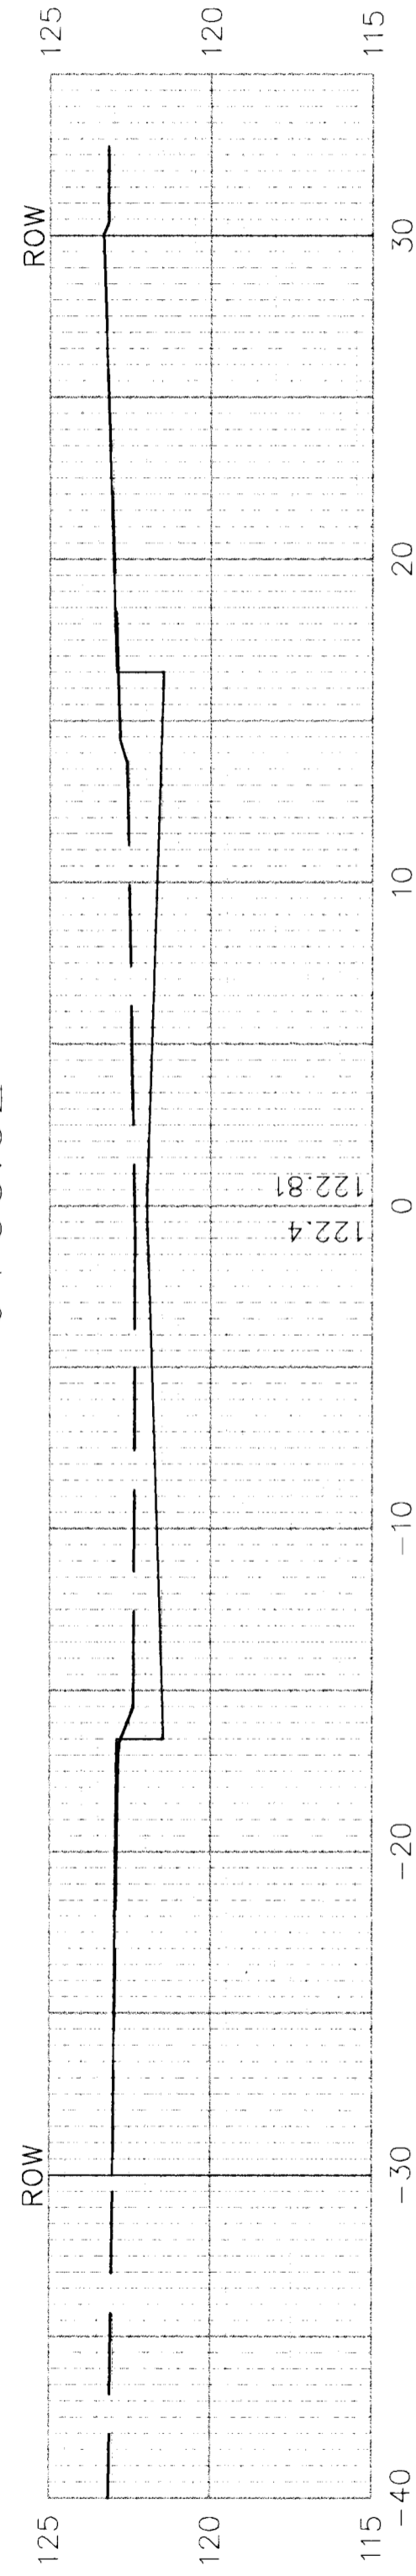


6+00

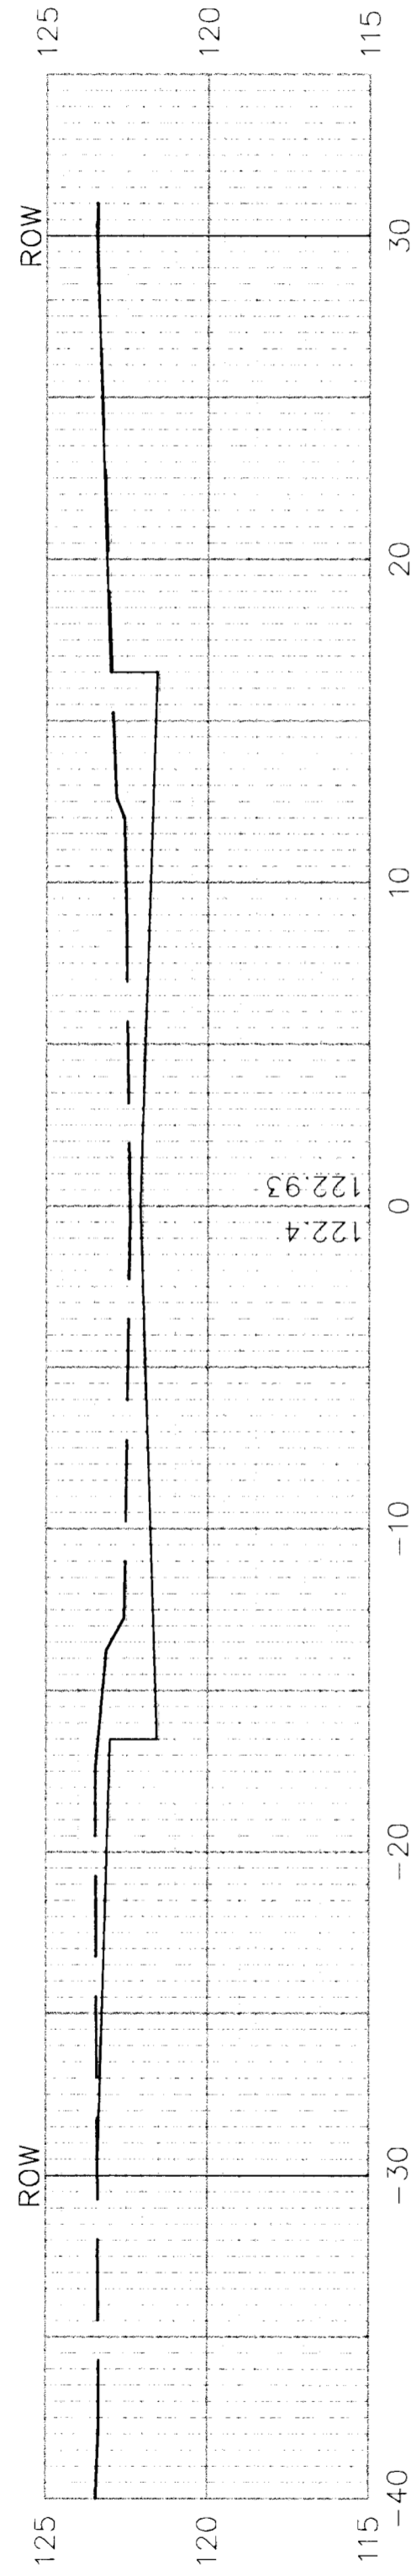


5+50

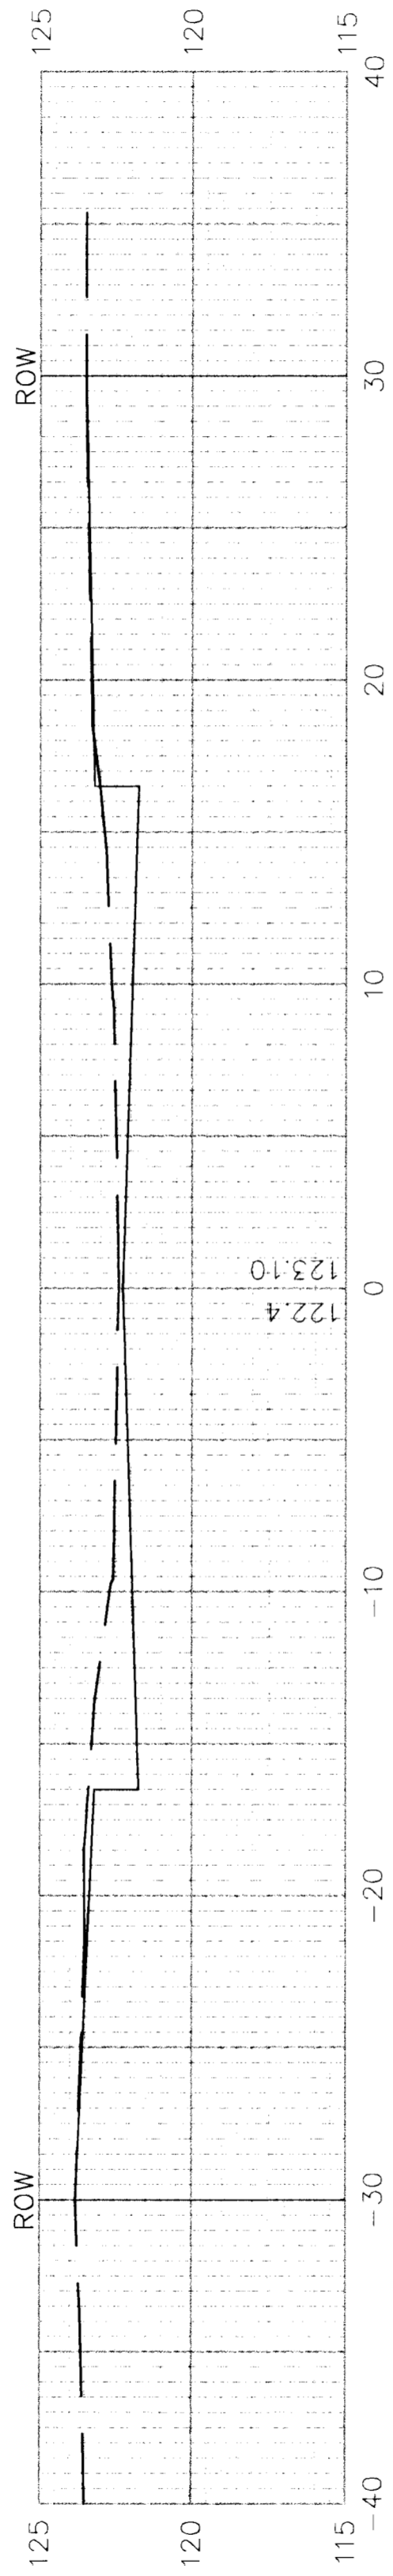


5+00

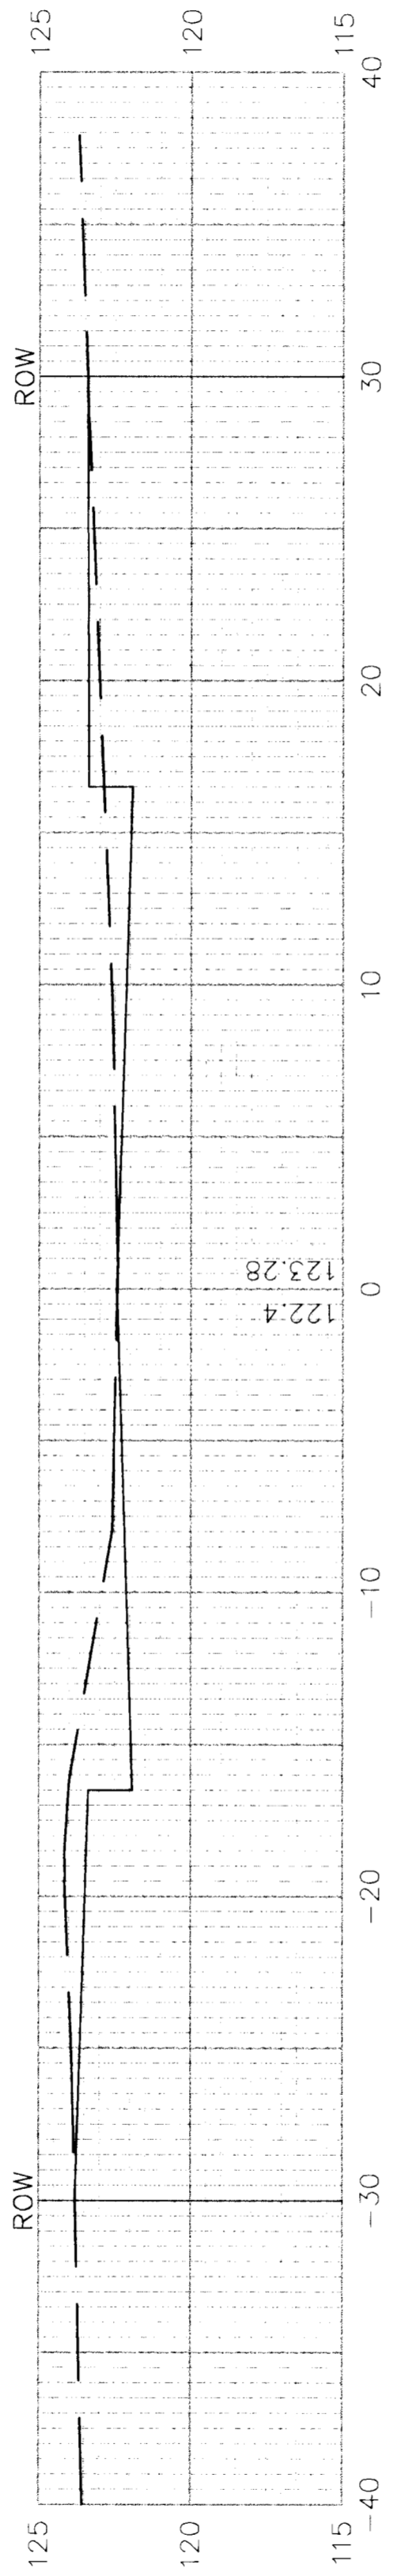


4+40

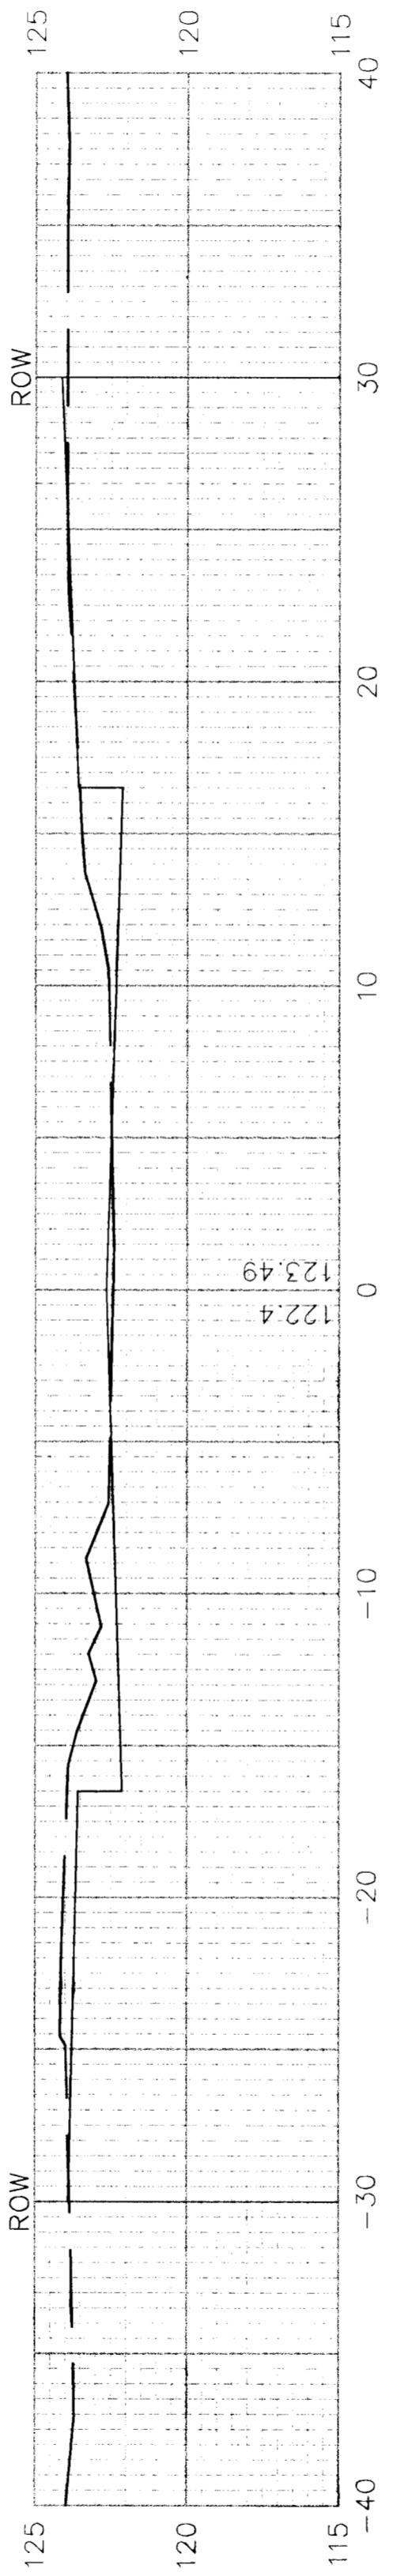

4+00

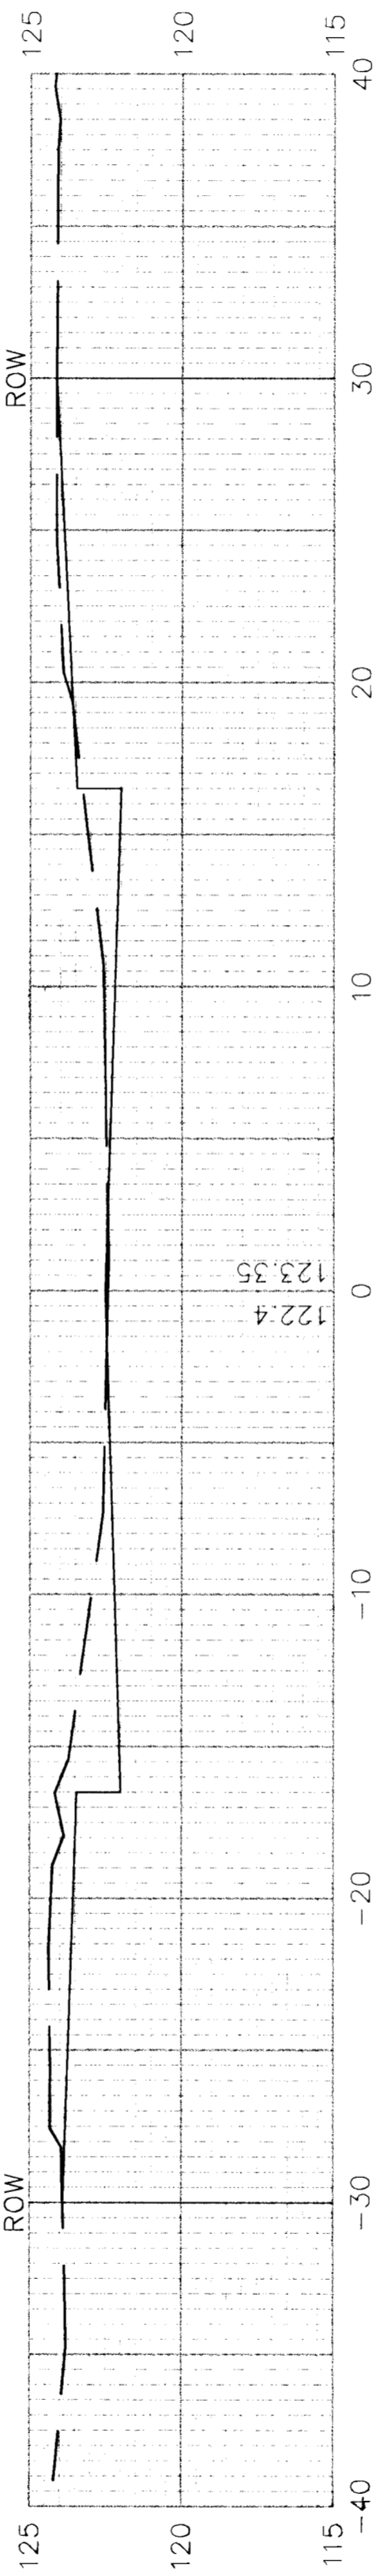

3+61.81

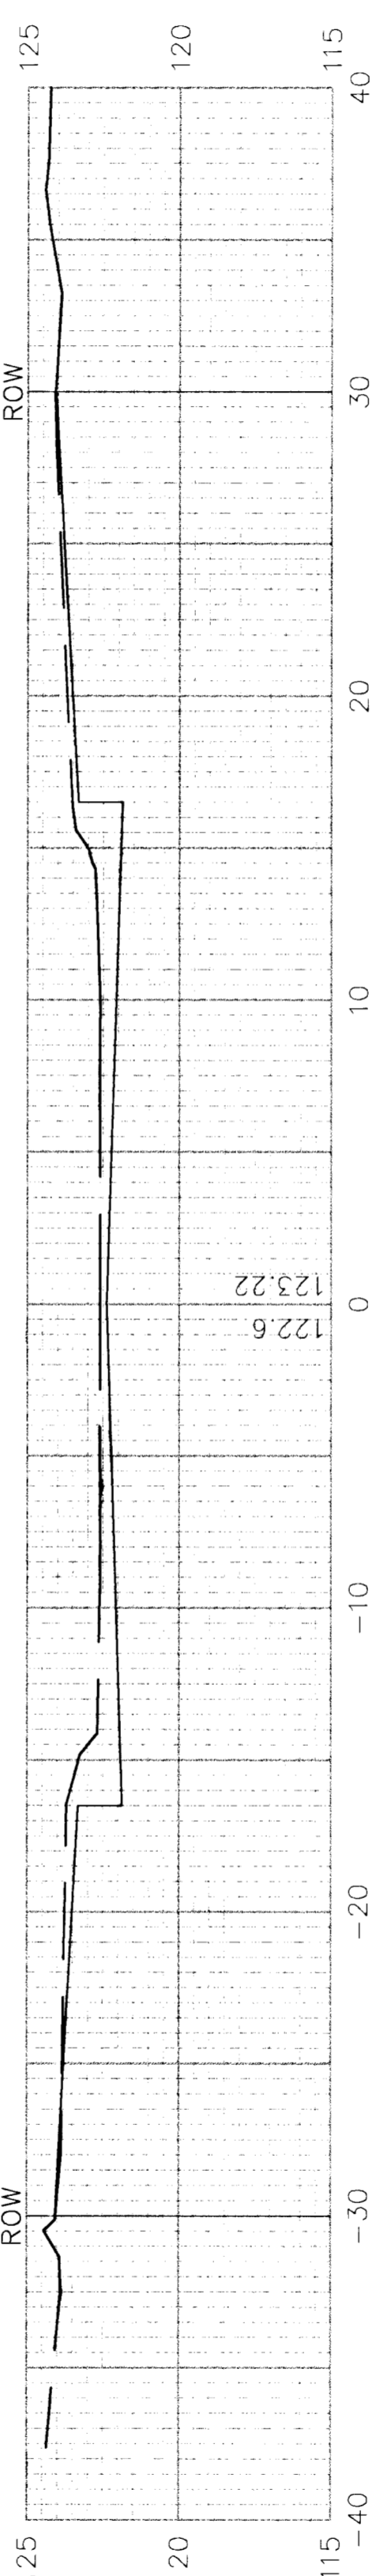

STATION	AREAS Square Feet		VOLUMES Cubic Yards		CUMULATIVE VOLUMES Cubic Yards	
	CUT	FILL	CUT	FILL	CUT	FILL
3+61.81	20.27	0.44	28.67	0.63	28.67	0.63
4+00	20.27	0.44	30.03	0.66	58.70	1.29
4+40	20.27	0.44	7.51	0.16	66.21	1.45
4+50	20.27	0.44	37.54	0.82	103.75	2.28
5+00	20.27	0.44	37.54	0.82	141.29	3.10
5+50	20.27	0.44	37.54	0.82	178.83	3.92
6+00	20.27	0.44	25.02	0.55	203.84	4.47
6+33.32	20.27	0.44	0.00	0.00	203.84	4.47



CITY ENGINEER'S OFFICE  
CITY HALL - SEVENTH FLOOR  
455 NORTH MAIN STREET  
WICHITA, KANSAS 67202  
(316) 268-4501  
(316) 268-4114 FAX

24TH STREET NORTH  
HOOD TO SALINA

M. E. LINDEBAK P.E. - CITY ENGINEER

ENGINEER: J. KALLMAN DRAWN BY: D. ARY

PROJECT NUMBER: 472-83331/83332 OCA NUMBER: 765675/765676

DATE: MAY 01 SHEET 6 OF 6