


ASSEMBLY DETAIL


NOTE:

REMOVABLE BOLLARD SHALL BE FINISHED WITH (2) COATS OF PRIMER AND (2) COATS OF PAINT TO MATCH BIKE PATH GUARDRAILS.

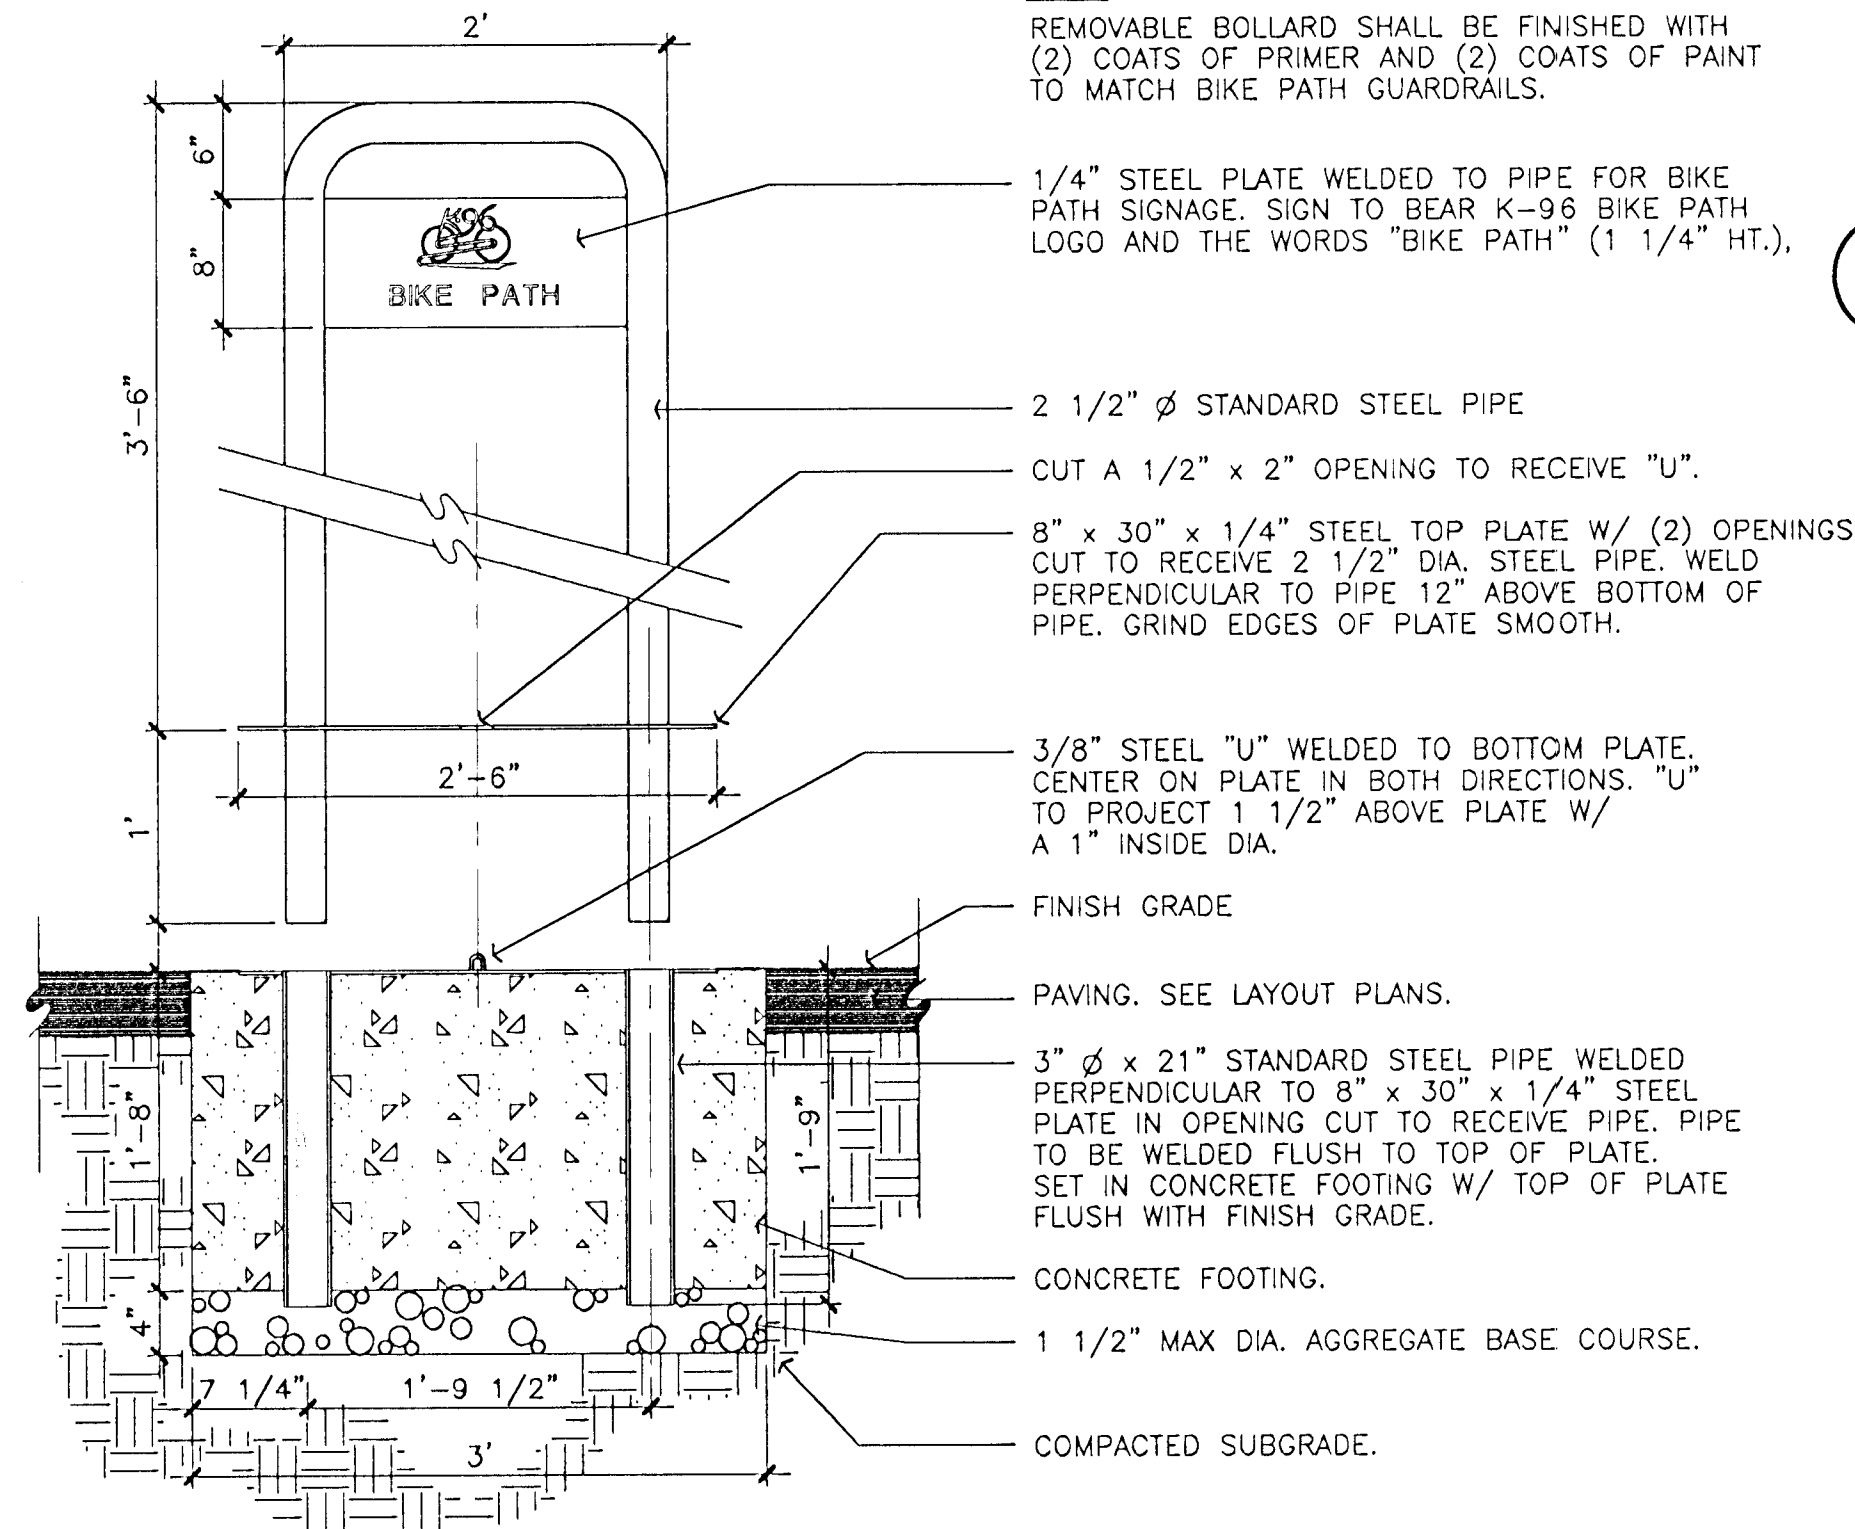


15 REMOVABLE STEEL BOLLARD

SCALE: 1" = 1'-0"

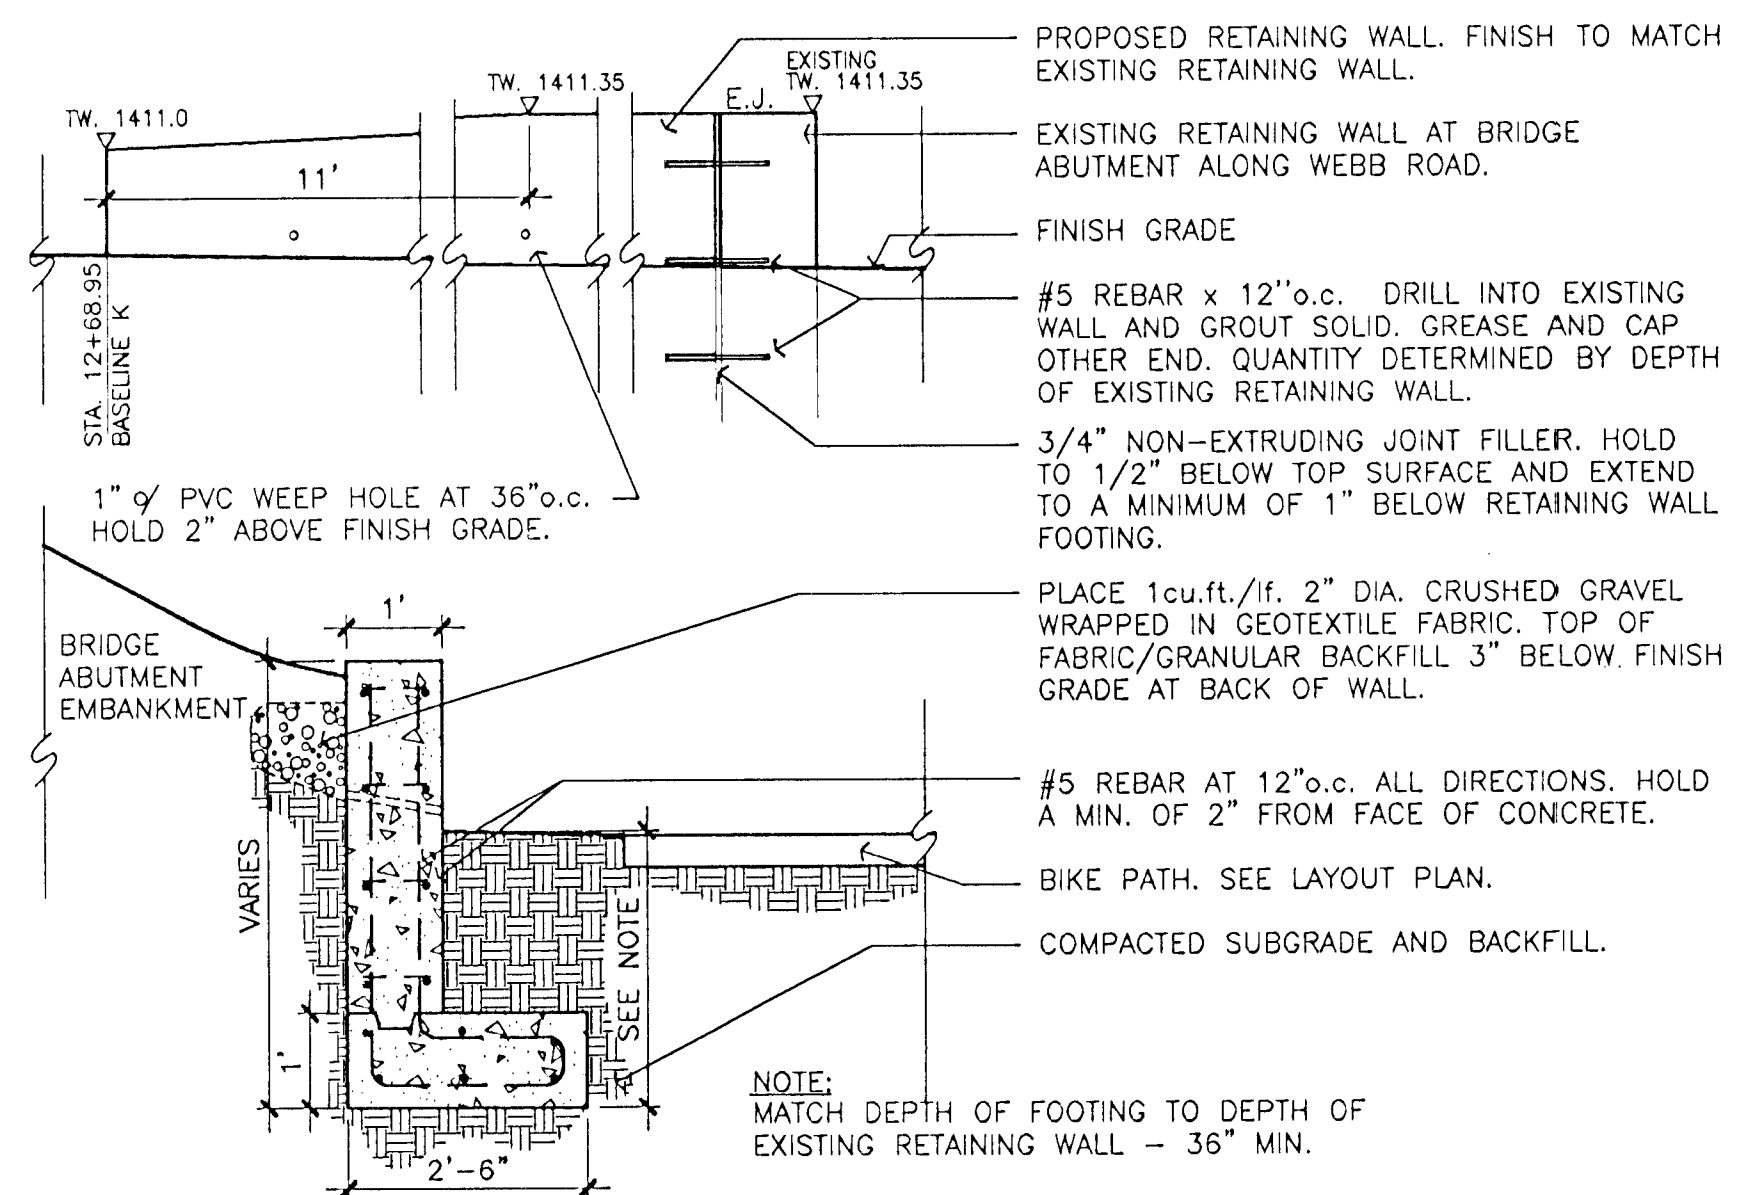


16 RETAINING WALL AT WEBB & 29th ST. N.

SCALE: 1/2" = 1'-0"

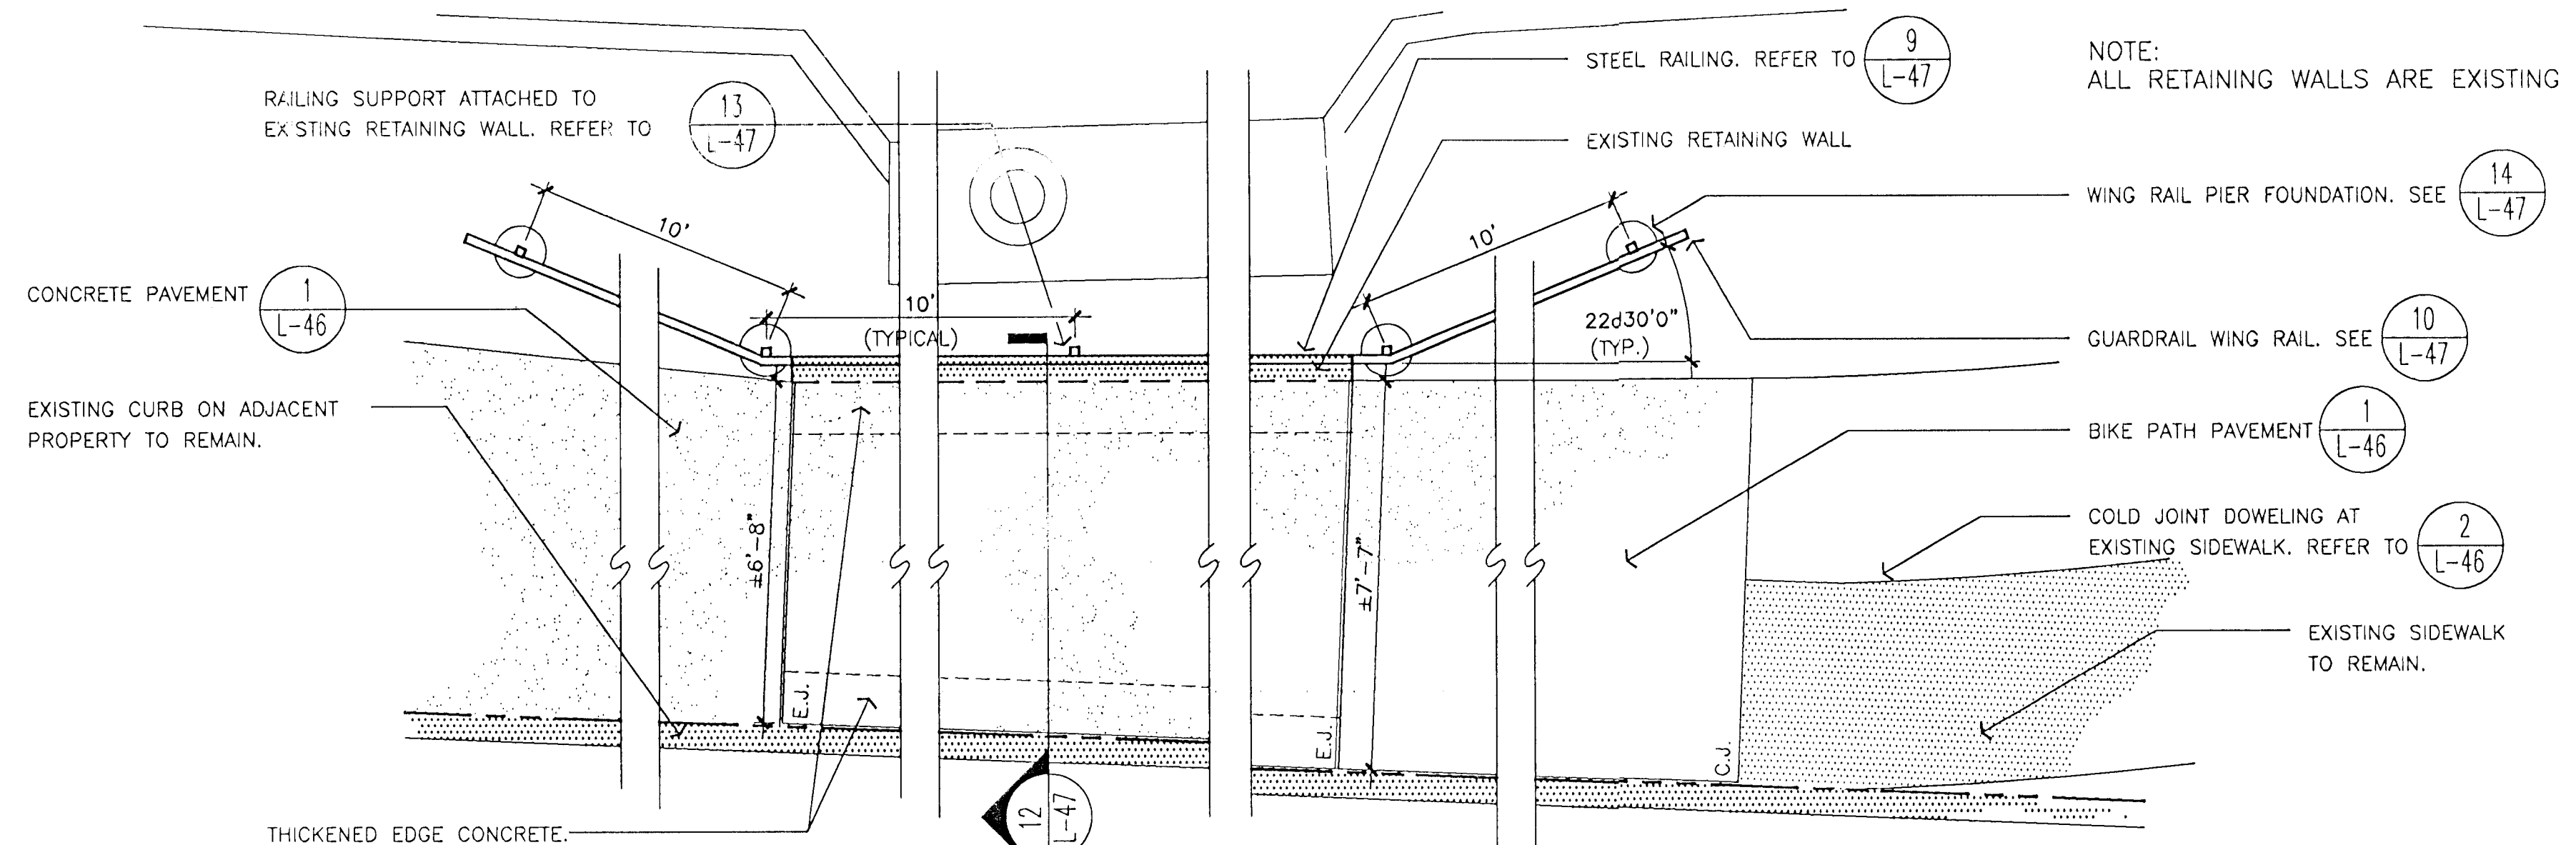

17 ENLARGED PLAN - PAVING AND GUARDRAIL AT EX. RETAINING WALL - 32nd ST. NORTH


SCALE: 3/8" = 1'-0"

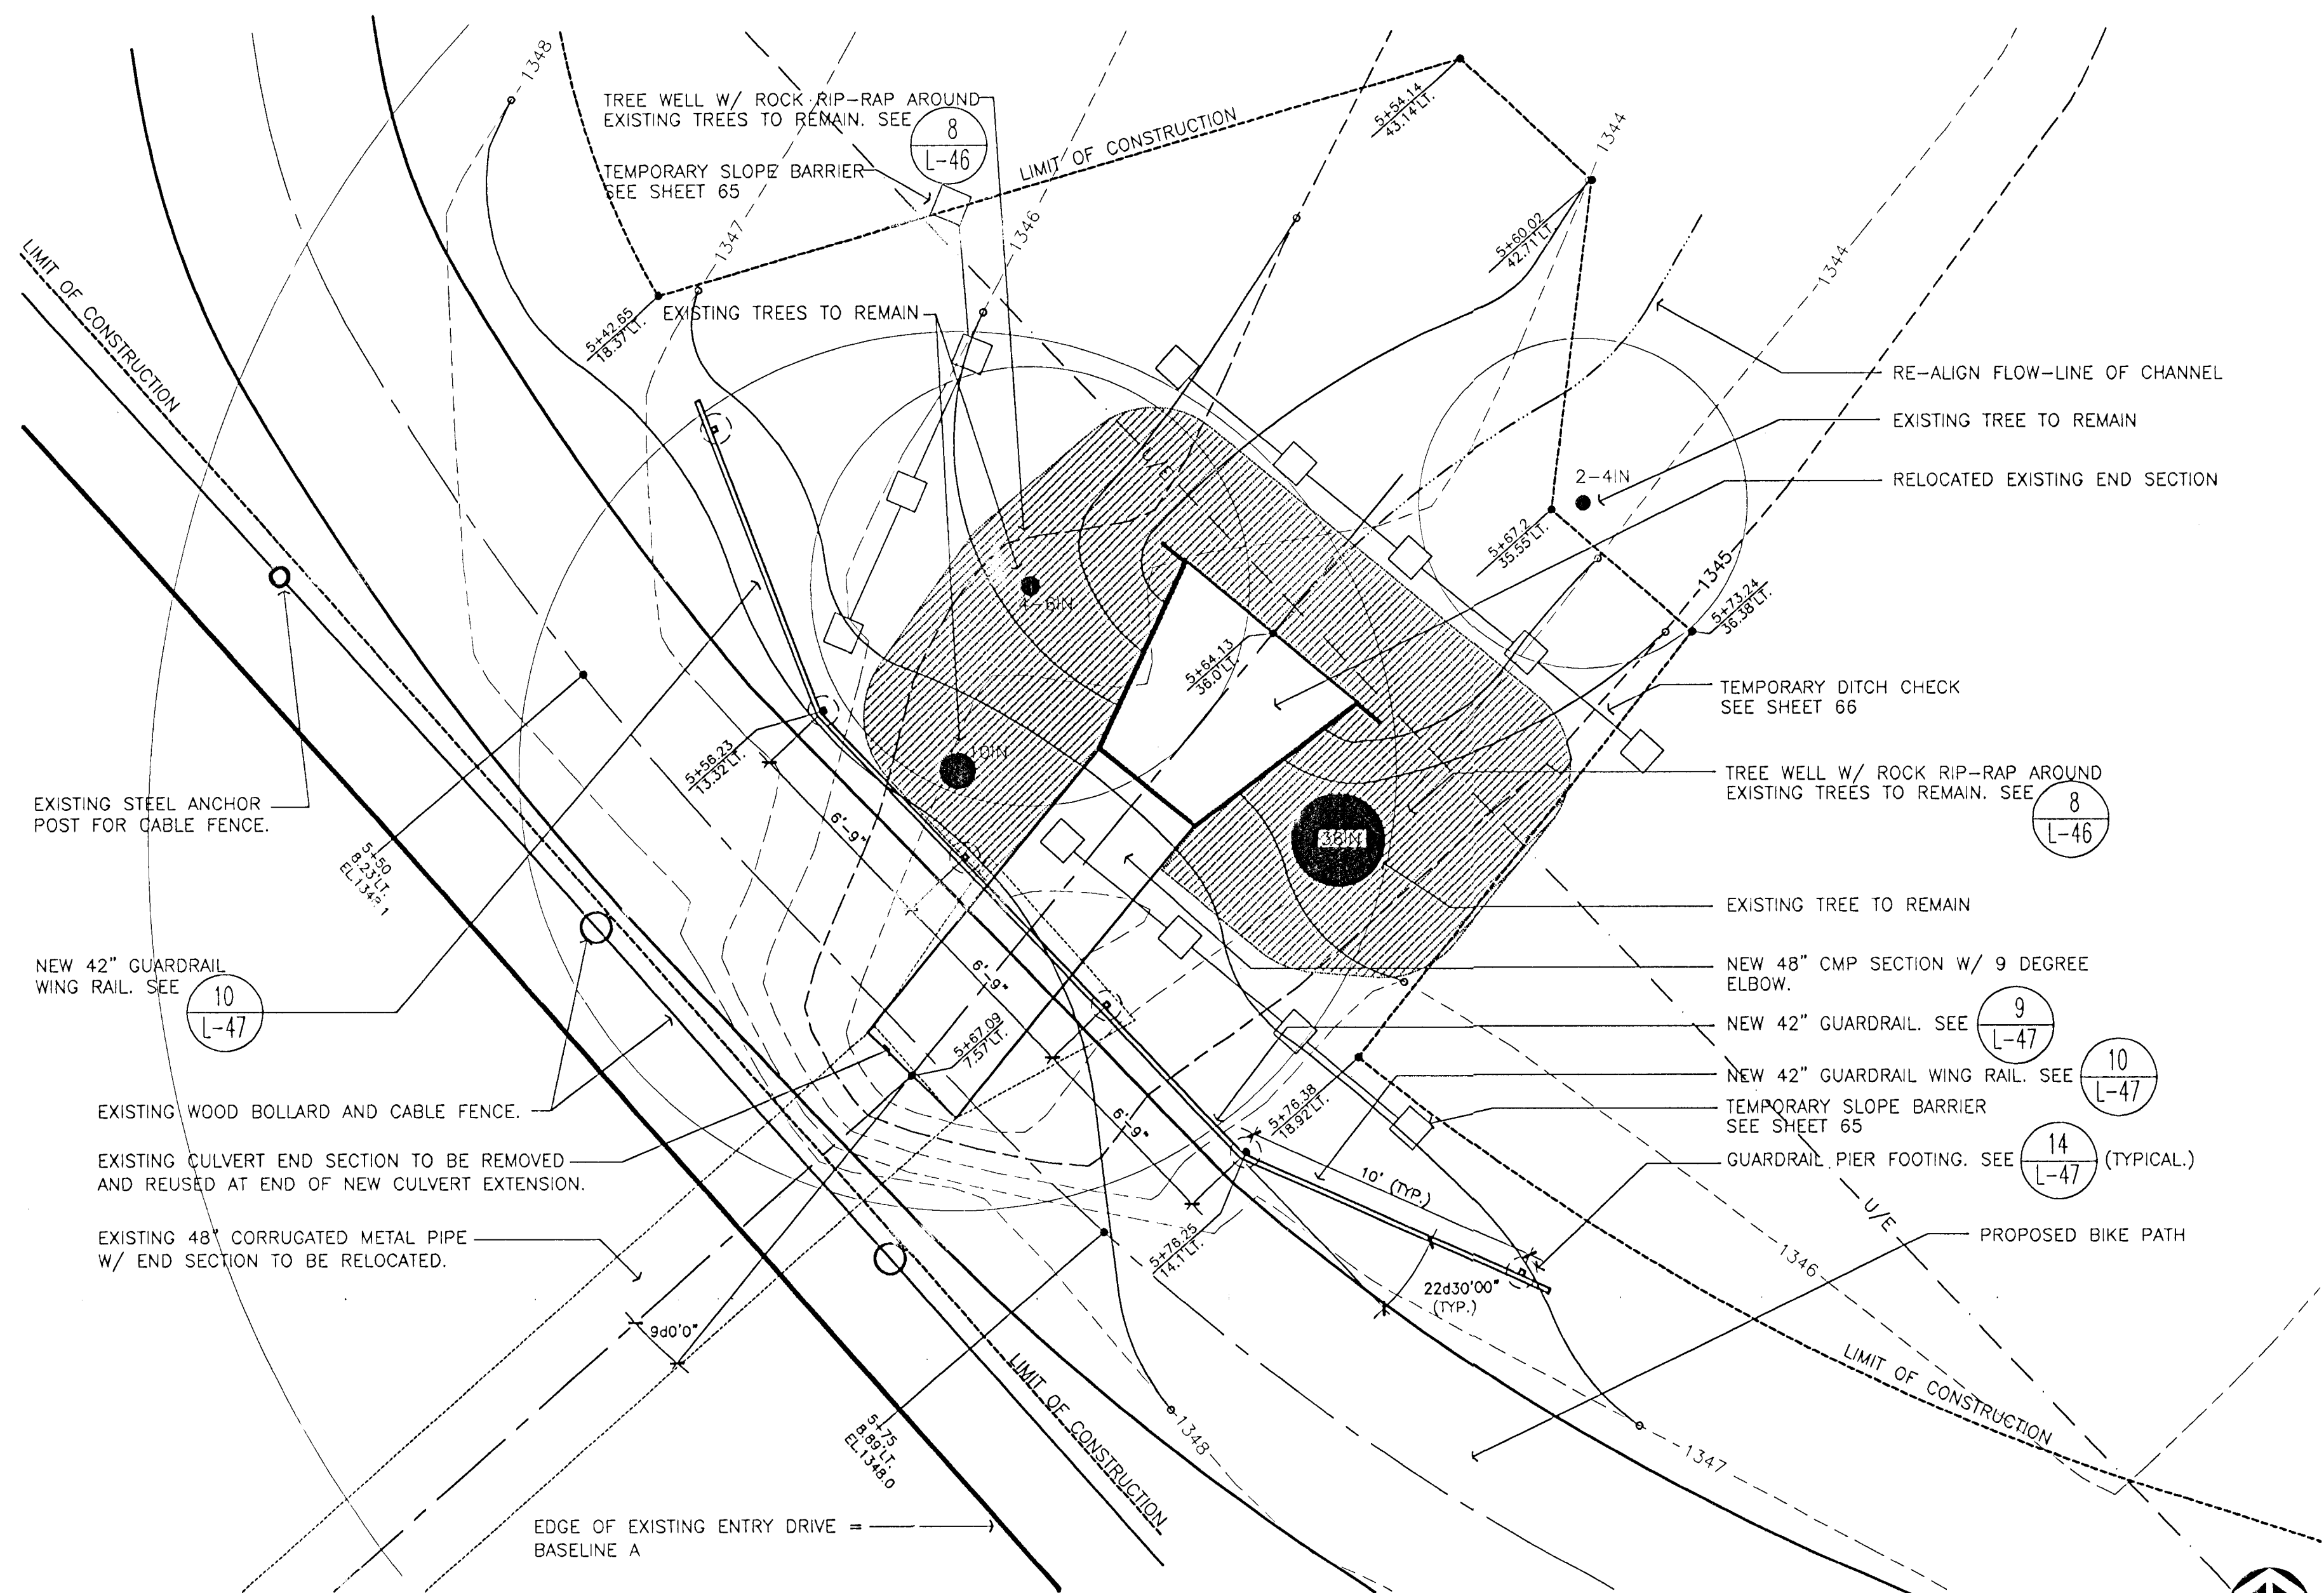

18 ENLARGED LAYOUT PLAN AT CMP CULVERT - CHISHOLM CREEK PARK

(SHEET L-2)

SCALE: 1/4" = 1'-0"

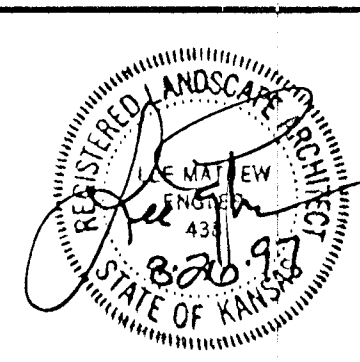


COPYRIGHT © 1994
 Wilson Darnell Mann, PA

prints issued
 11/3/95 OFFICE CHECK
 12/15/96 FOR CONST.
 3/5/97 FINAL CHECK
 6/22/97 FINAL REV.

WDM no. 93242

drawn WDM check LME

BIKE PATH
 WICHITA, KANSAS

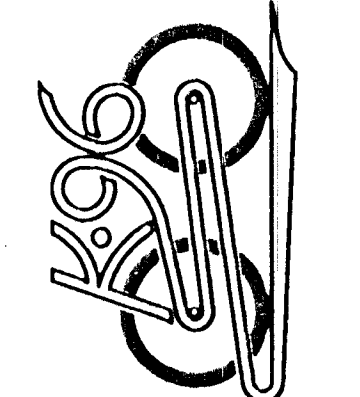

DETAILS