




- NOTES:
- 1) Temporary Slope Drain and Temporary Berm may be used on either project foreslopes or project backslopes.
 - 2) Discharge of Slope Drains shall be into stabilized ditch or area, or into Sediment Basin.
 - 3) Pipe shall be secured in place as approved by Engineer.

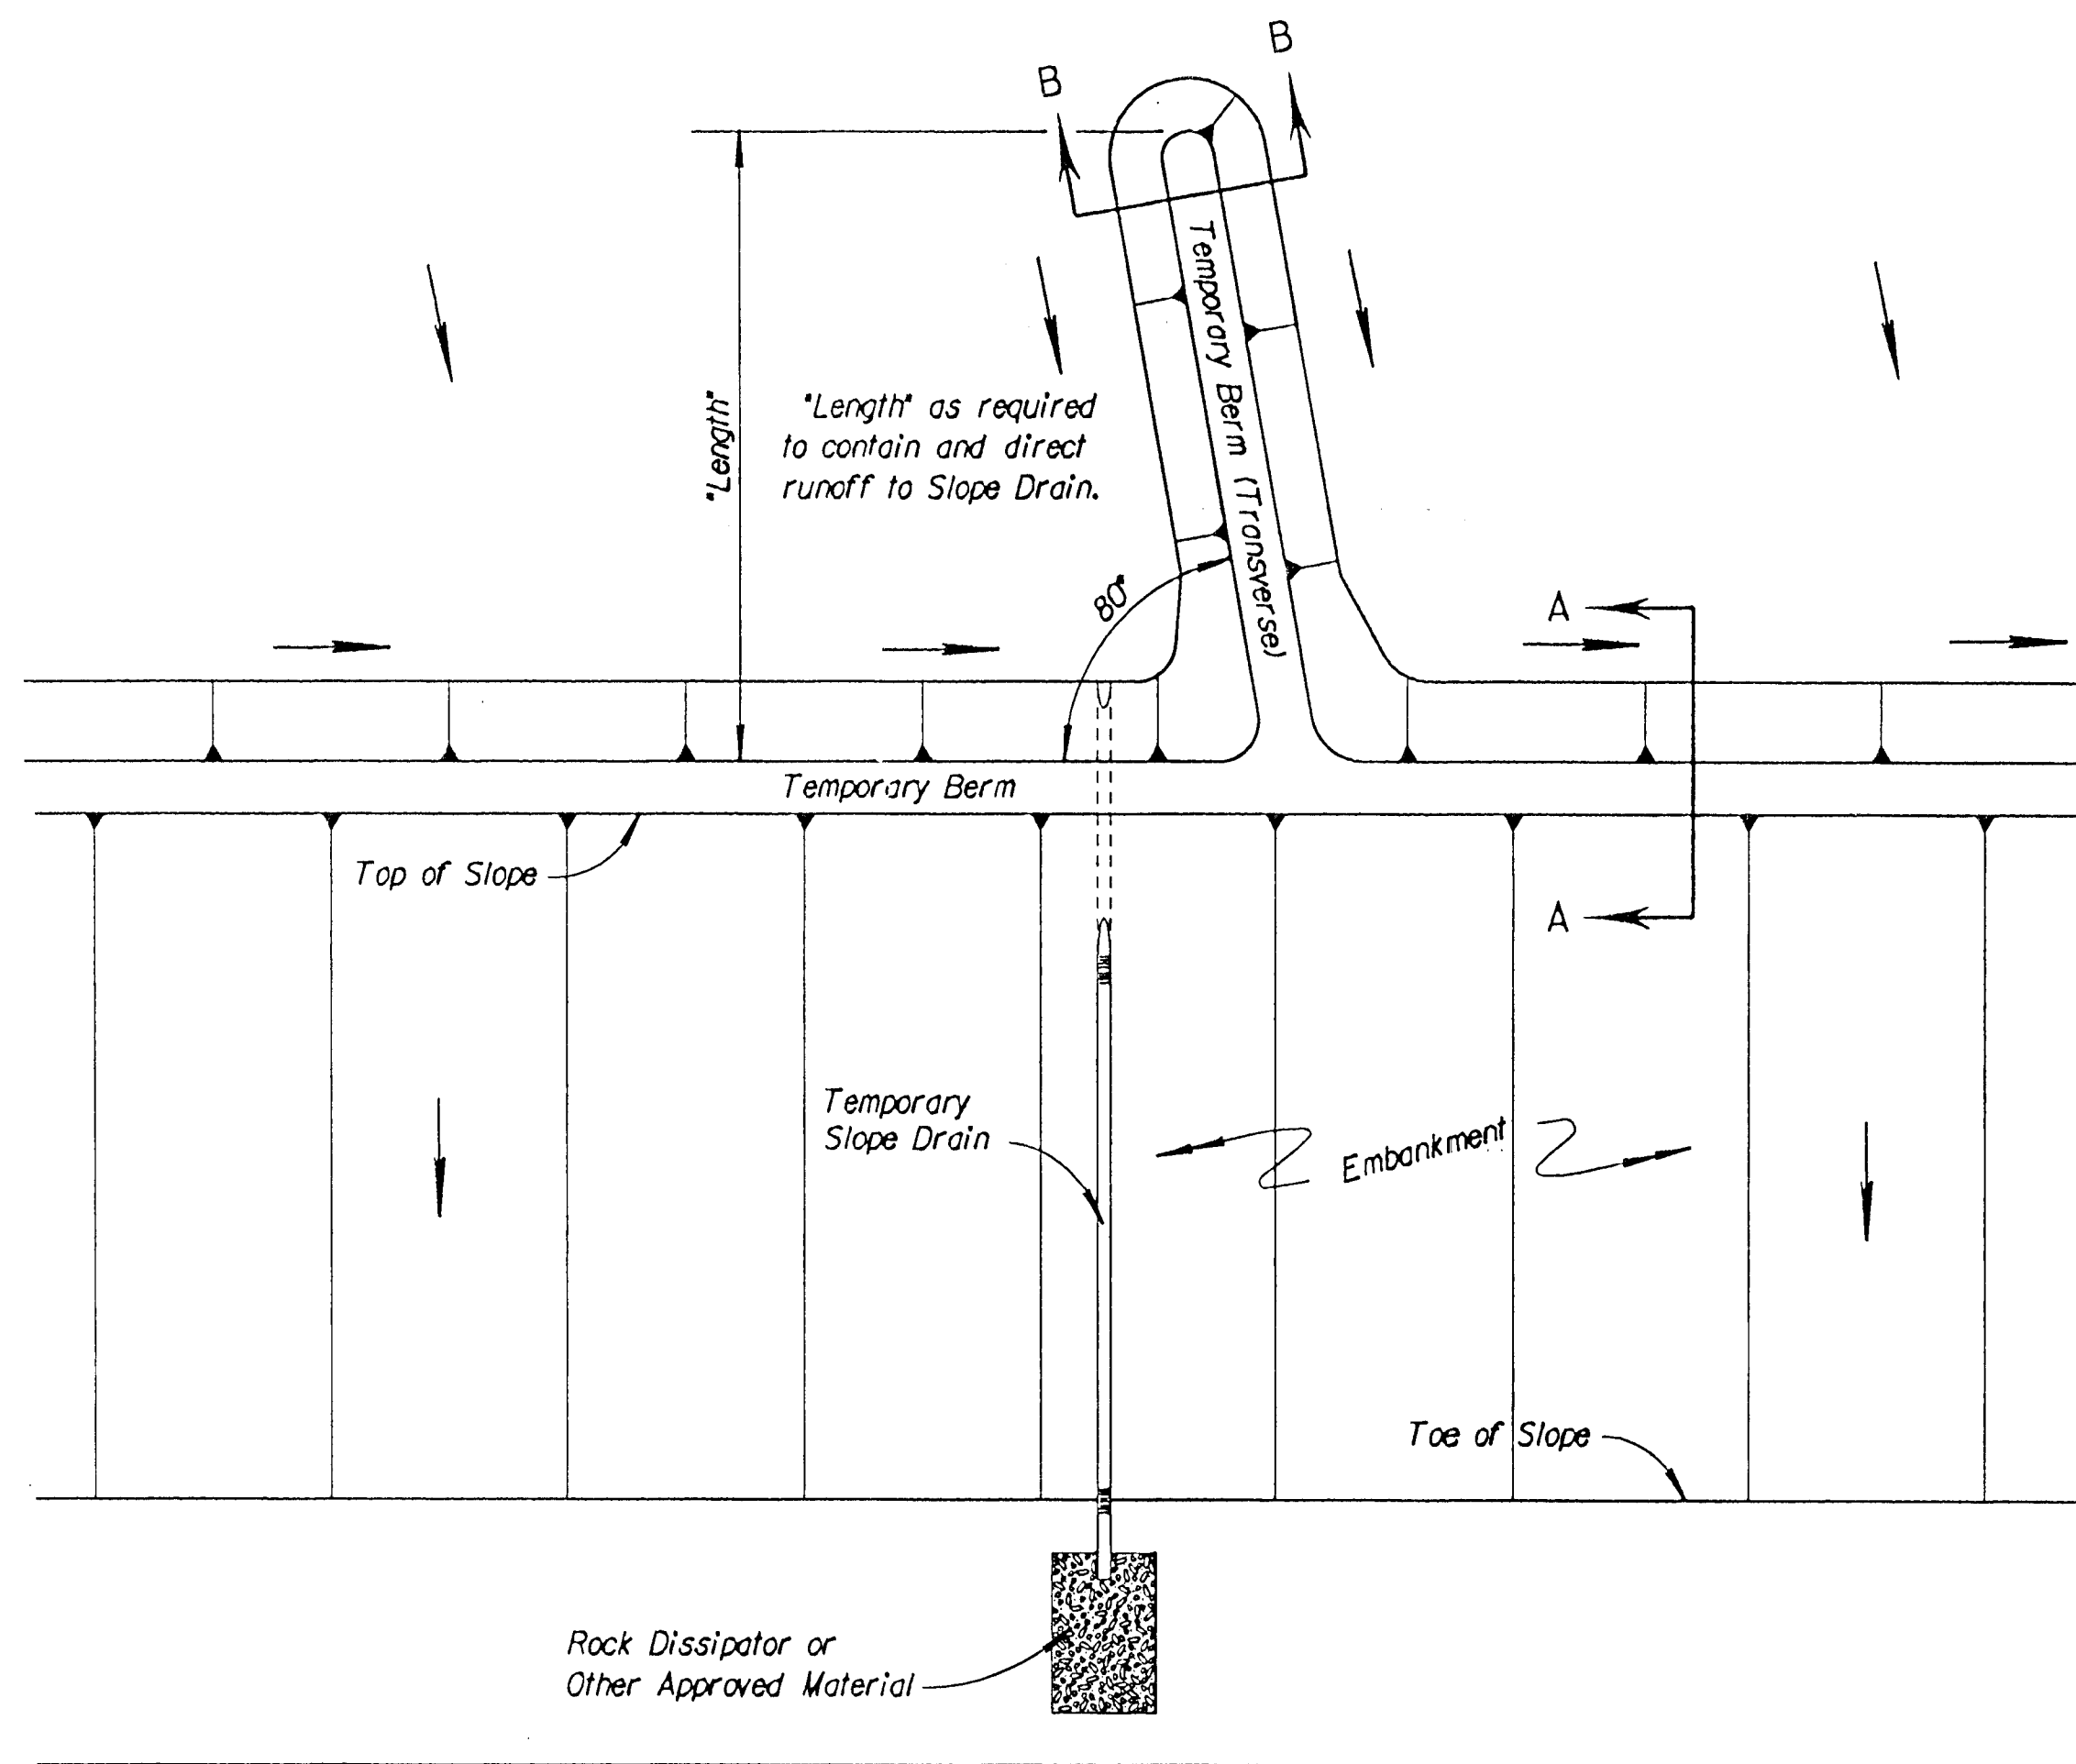


TYPICAL PLAN VIEW OF
TEMPORARY BERM AND
TEMPORARY SLOPE DRAIN
NO SCALE

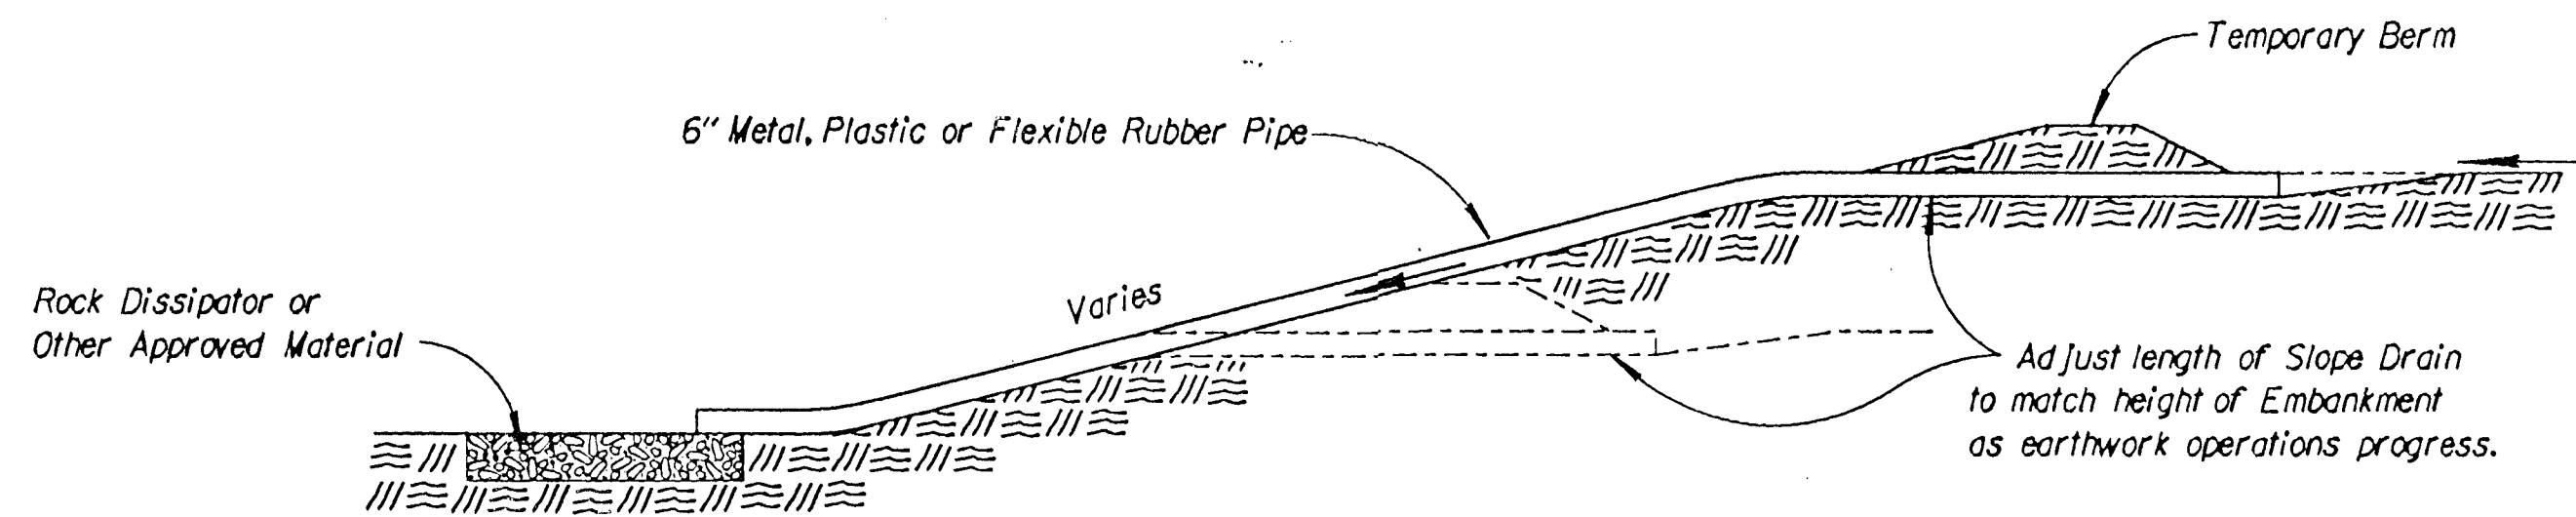

TYPICAL PROFILE OF TEMPORARY SLOPE DRAIN
NO SCALE

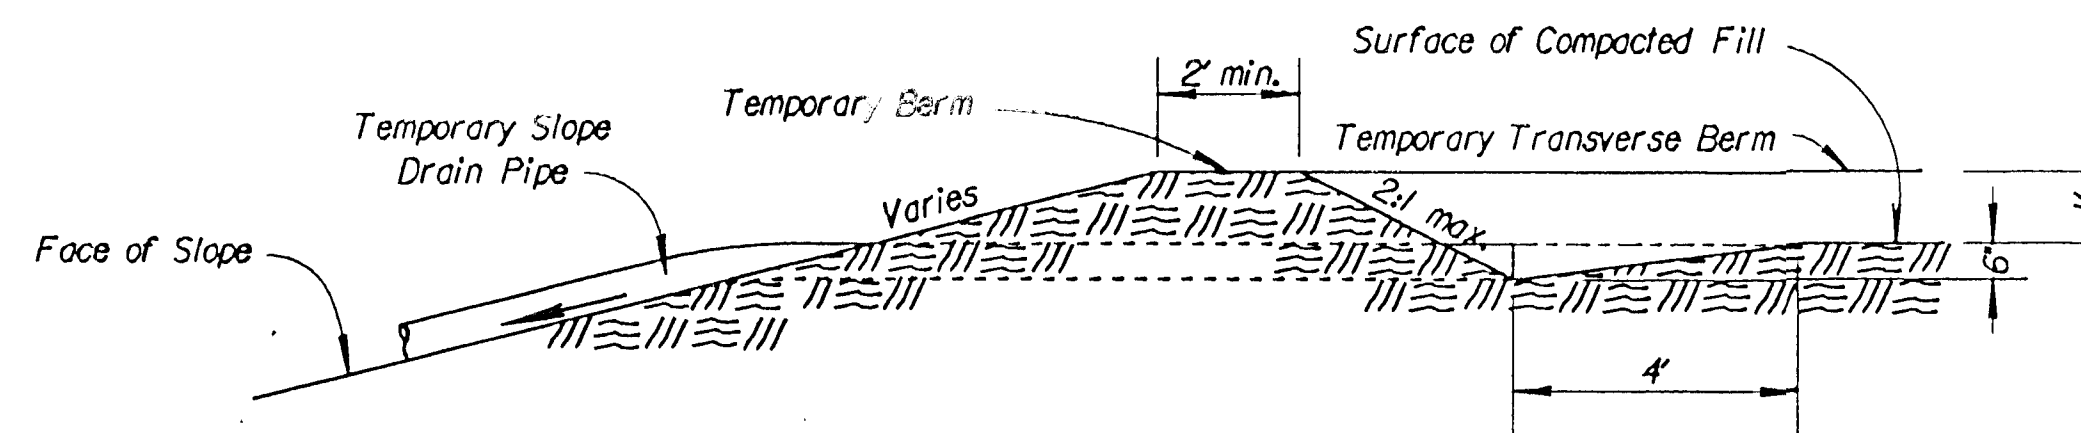


SECTION A-A
NO SCALE

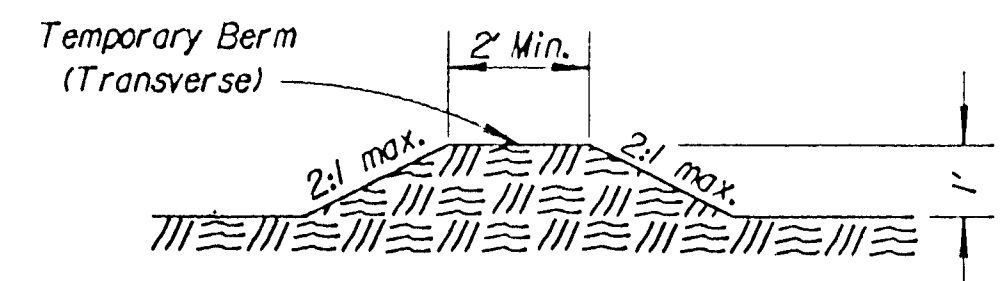


SECTION B-B
NO SCALE


TYPICAL PROFILE OF TEMPORARY BERM
NO SCALE

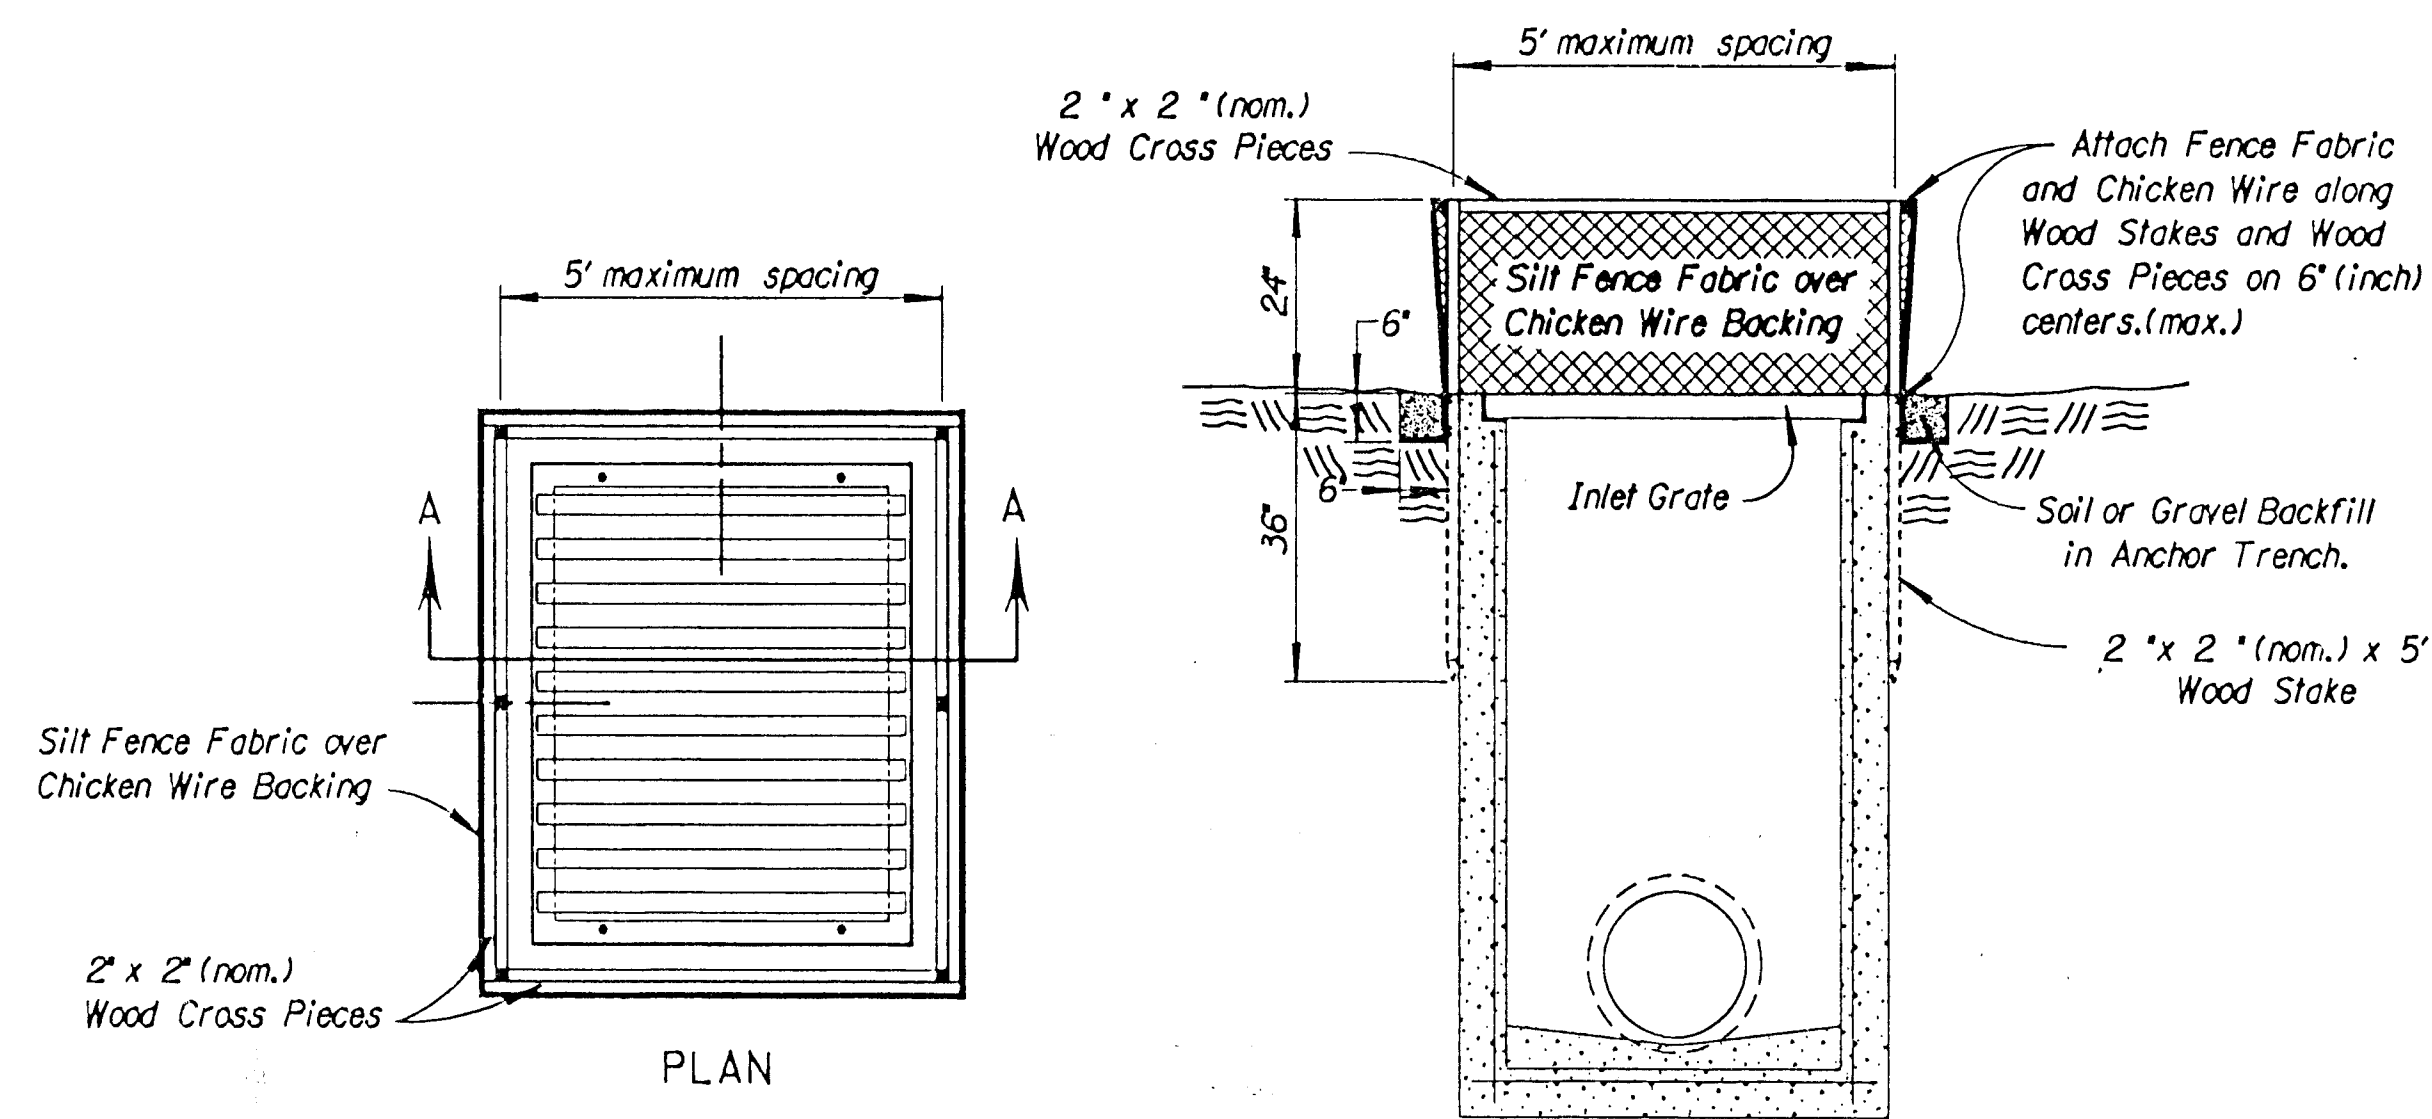

TEMPORARY MEDIAN INLET SEDIMENT BARRIER
NO SCALE

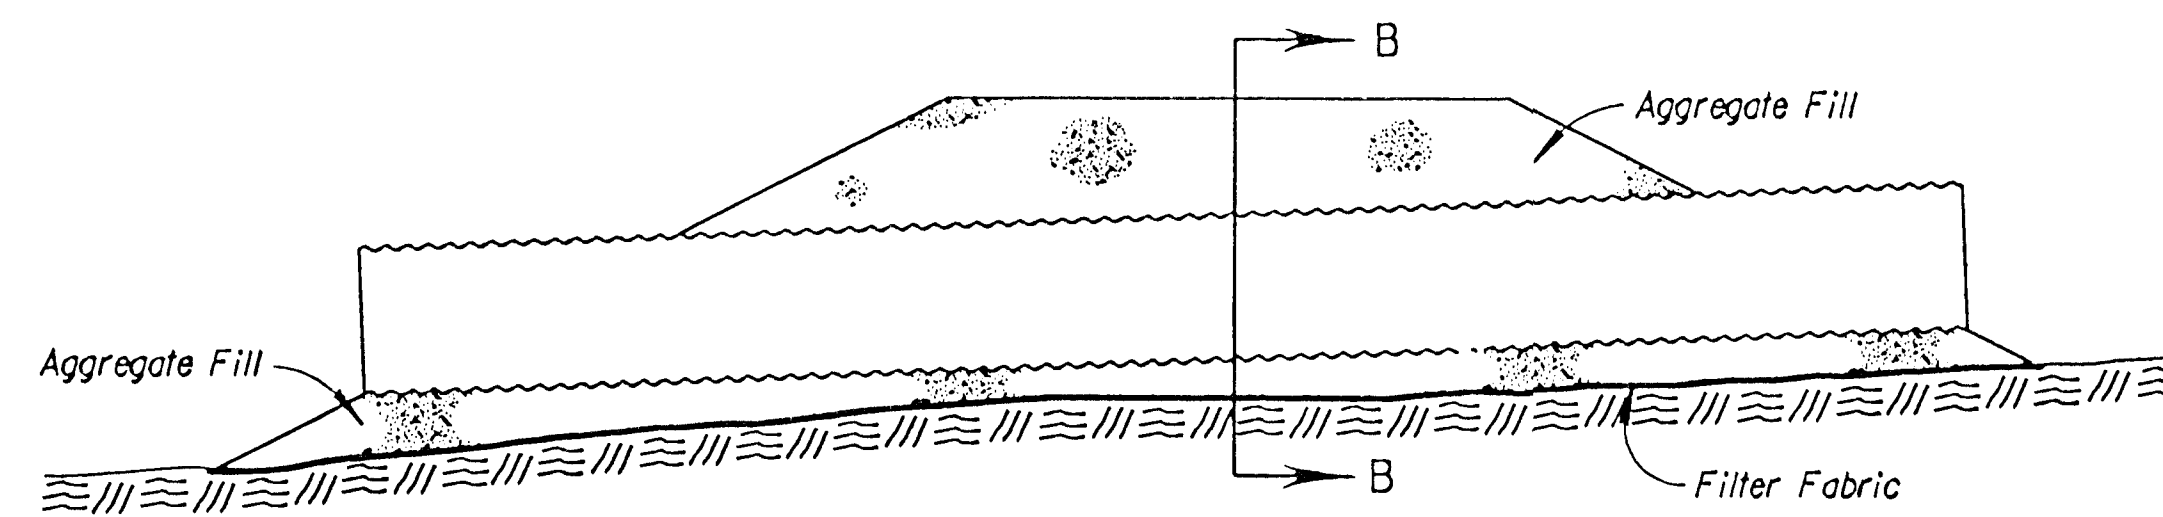

SECTION A-A

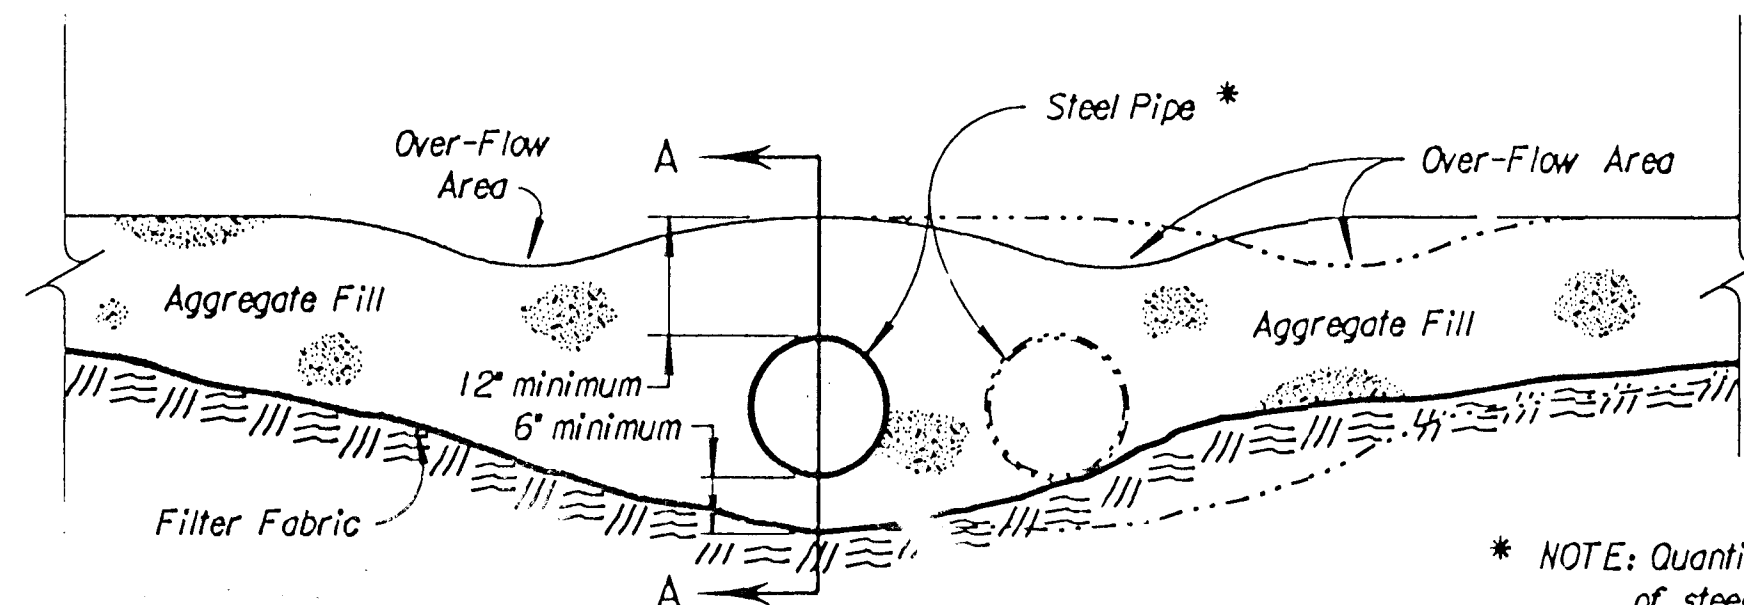

SECTION B-B

TEMPORARY STREAM CROSSING
NO SCALE

* NOTE: Quantity, length and diameter of steel pipe to be determined by design flow calculations.

3					
2					
1					
NO.	DATE	REVISIONS	BY	APP'D	
KANSAS DEPARTMENT OF TRANSPORTATION					
TEMPORARY PROJECT WATER					
POLLUTION CONTROL					
TEMPORARY SLOPE DRAIN, STREAM CROSSING,					
MEDIAN INLET SEDIMENT BARRIER					
STD. NO. LA852C					
DESIGNED	WCL	DETAL	CK.	WCL	QUAN
DESIGN	CK.	ROB	DETAL	CK.	WCL
APP'D	5-11-95	APP'D	Richard D. Ross	DESIGNED	WCL
DESIGNED	WCL	DETAL	CK.	WCL	QUAN
DESIGN	CK.	ROB	DETAL	CK.	WCL