


ELEVATION

**HANDRAIL
ASSEMBLY #1**


SCALE 1"=1'-0"

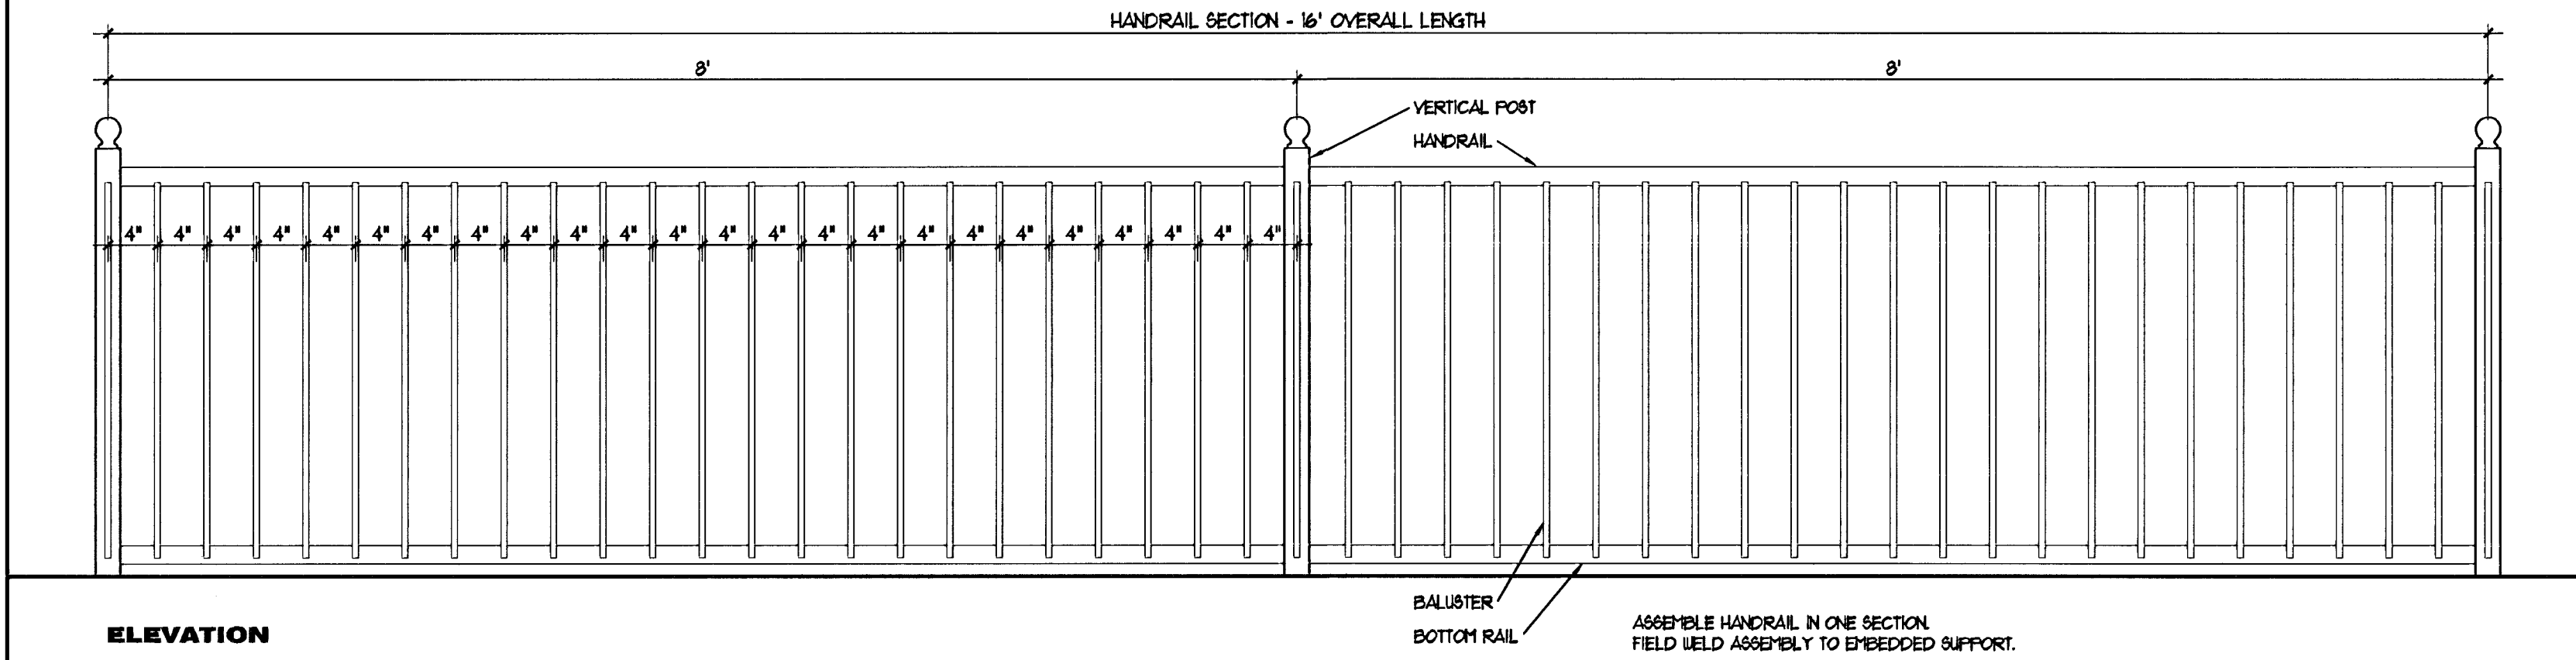

ELEVATION

**HANDRAIL
ASSEMBLY #2**


SCALE 1"=1'-0"

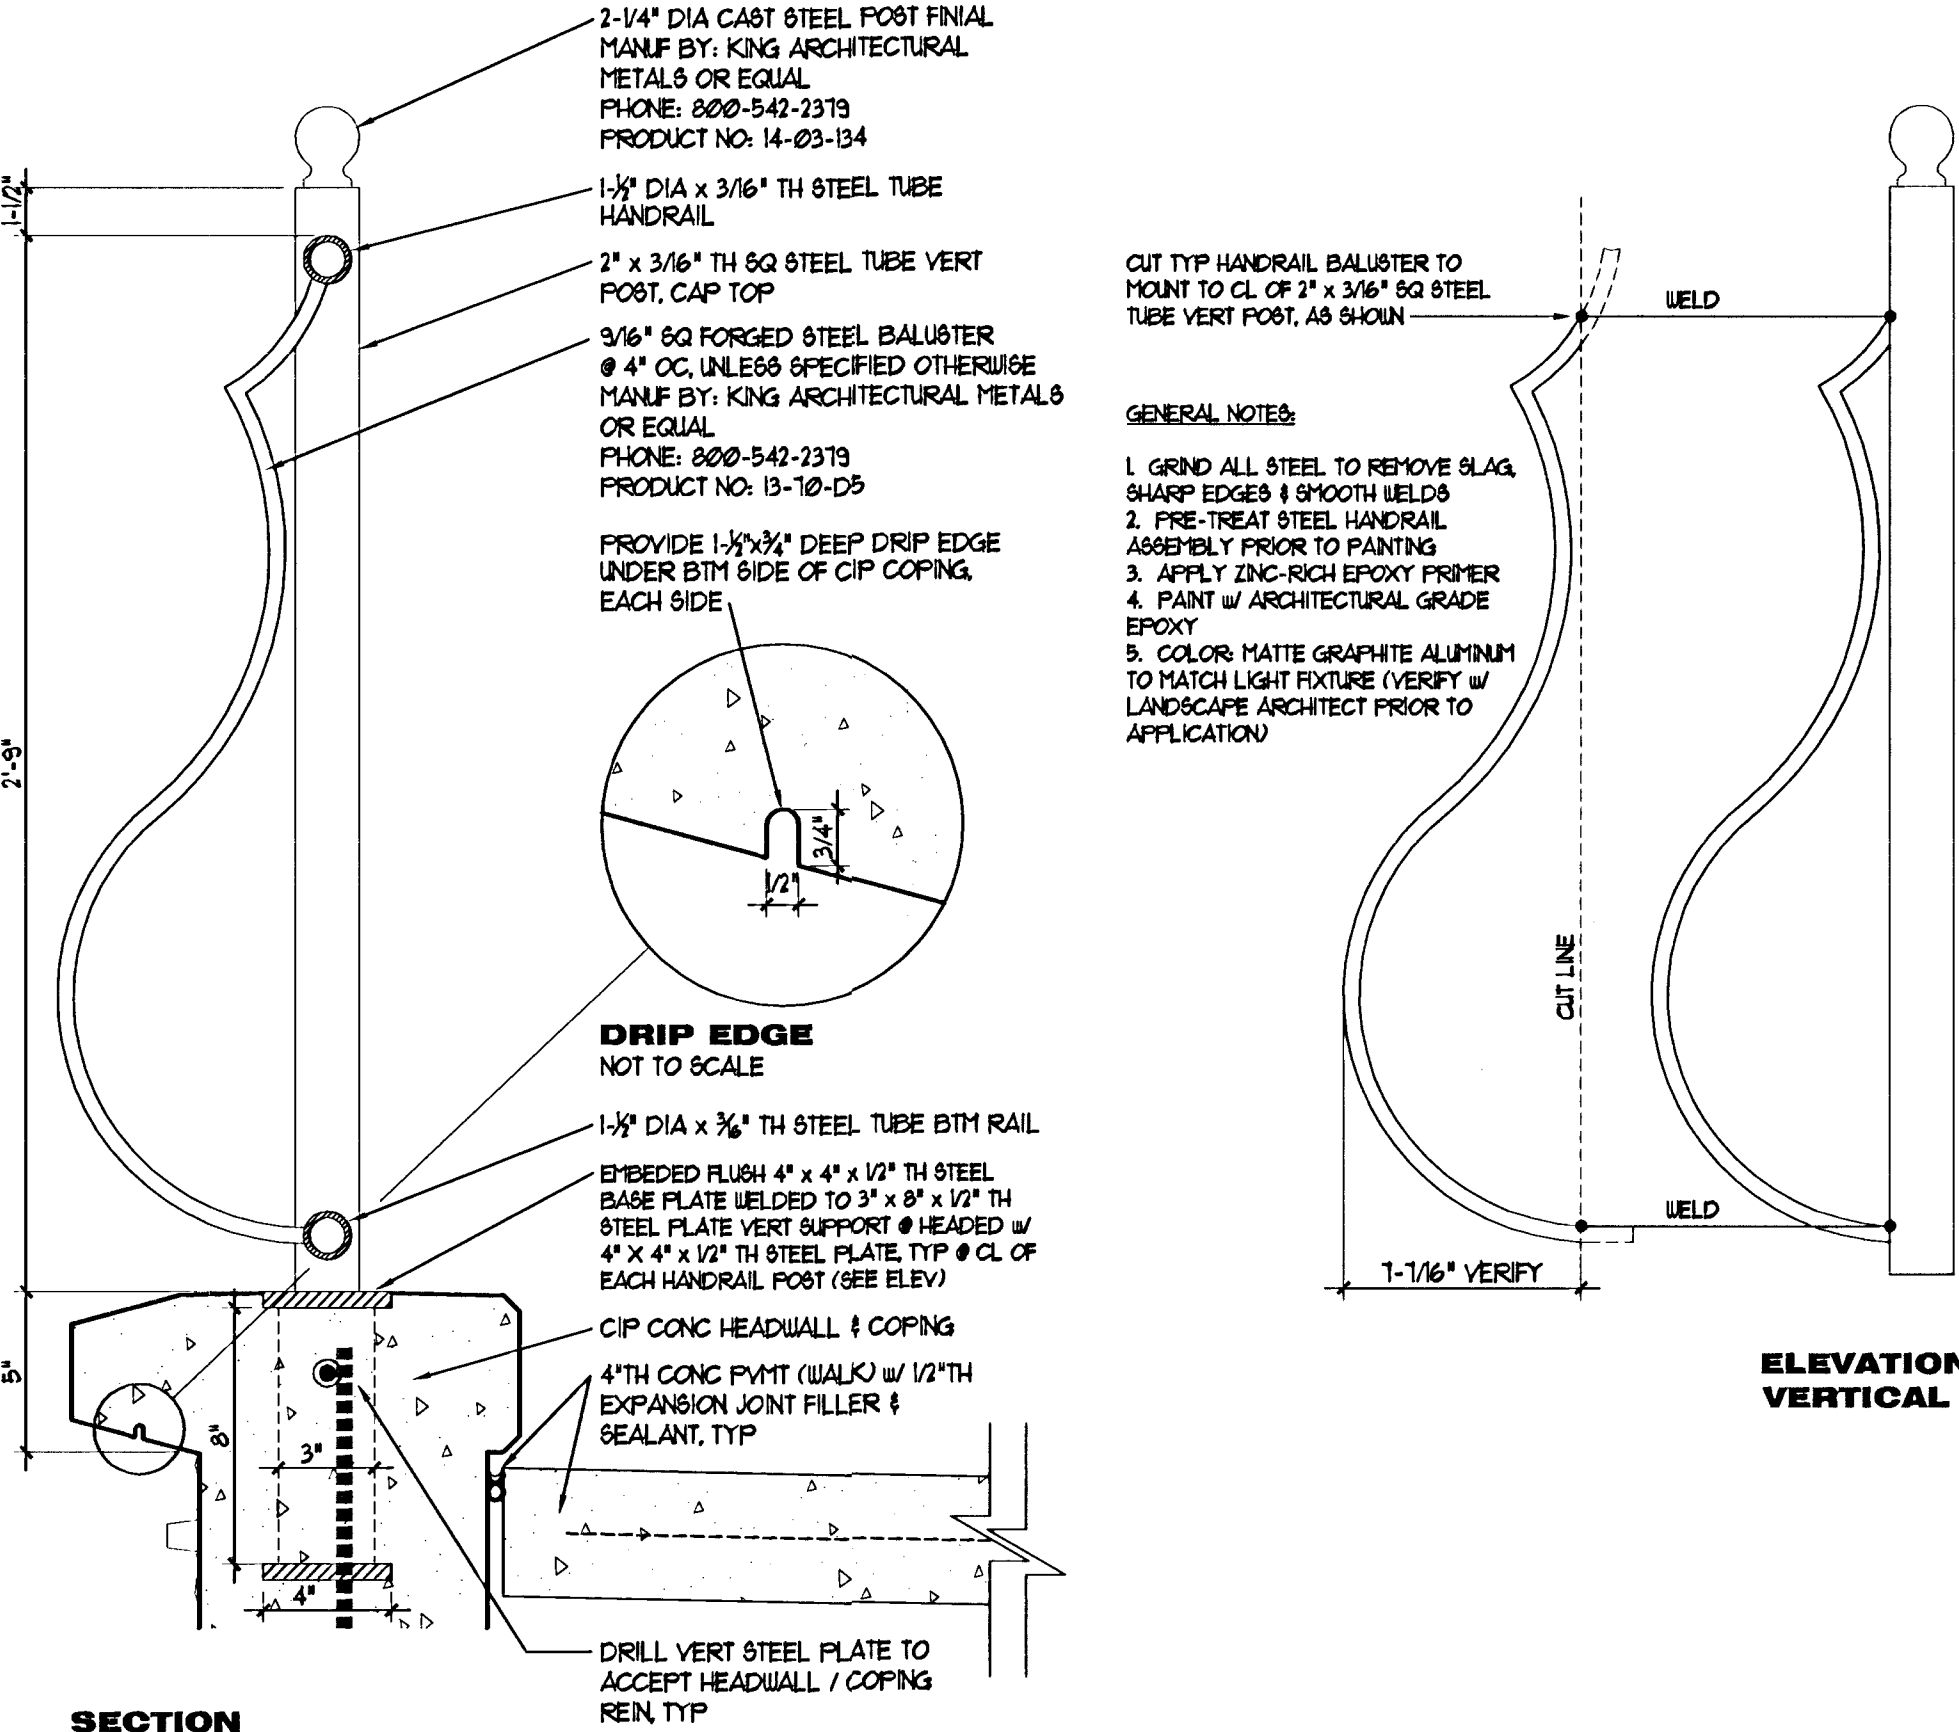

SECTION

**HANDRAIL
ASSEMBLY**

NOT TO SCALE

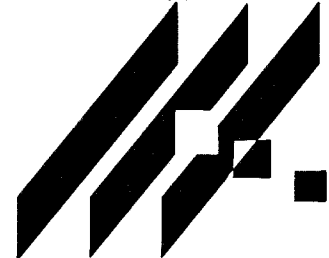

MKEC
ENGINEERING
CONSULTANTS
411 N. WEBB ROAD
WICHITA, KS. 67206
316-684-9600

HAWTHORNE ADDITION
PROJECT NAME

**RCB
GUARDRAIL DETAILS**
SHEET TITLE

MKEC DESIGN BY:	KK DRAWN BY:	MKEC CHECKED BY:
APRIL, 2003 DATE	02167 JOB NO.	16 / 28 SHEET/OF