

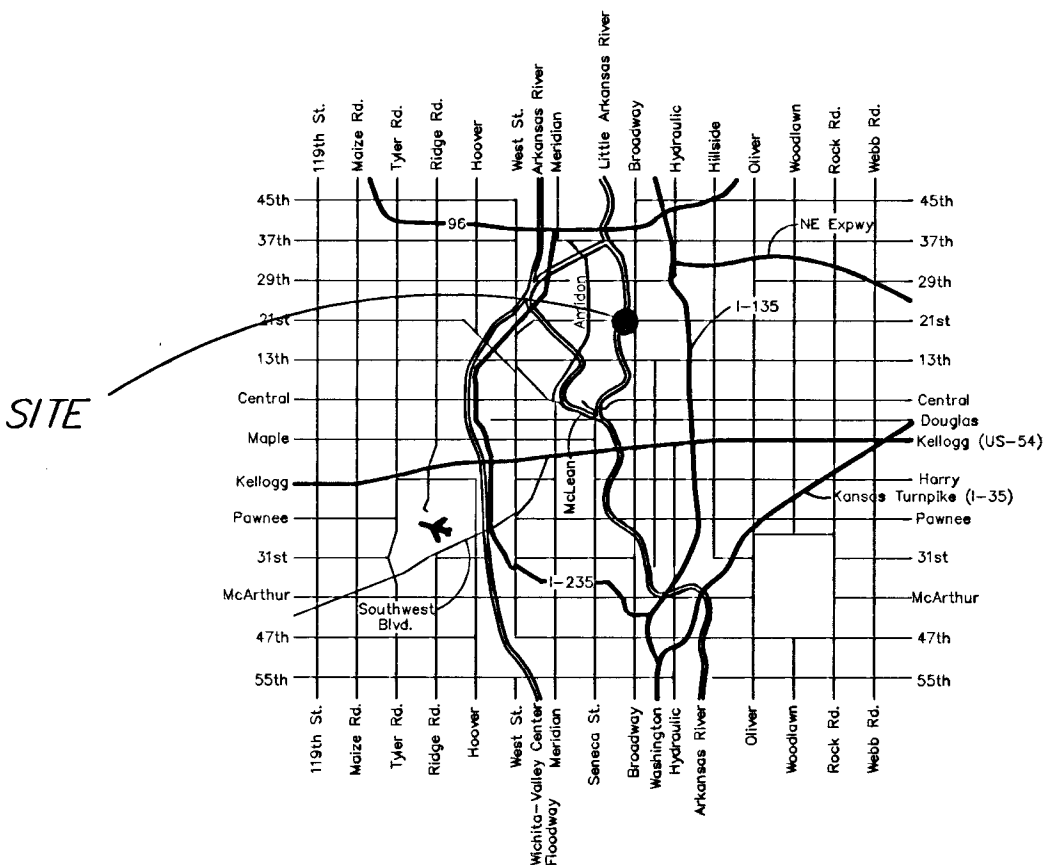


FHWA REG. NO.	STATE	PROJECT NO.	YEAR	SHEET NUMBER	TOTAL SHEETS
7	KANSAS		2002	C1	3

LANDSCAPE IMPROVEMENTS TO SERVE
21ST AND ARKANSAS - PH. II
Project Number
472-83184
Index Code
706799
CITY OF WICHITA, KANSAS

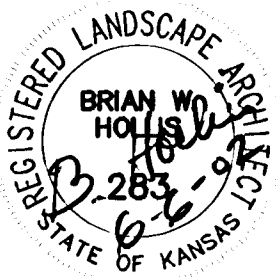


LOCATION MAP

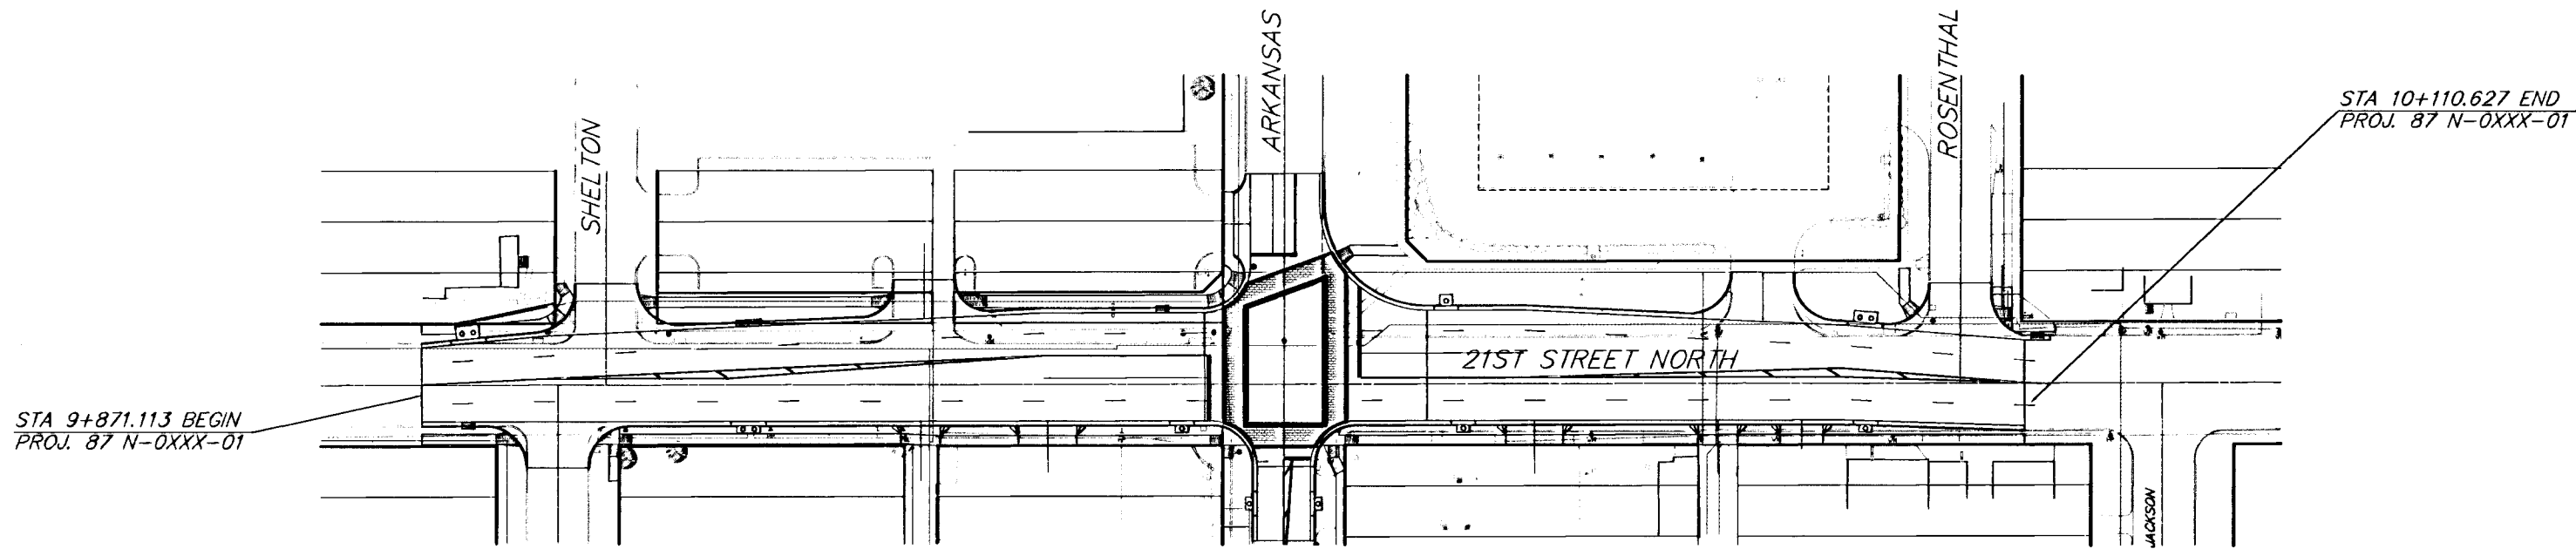


INDEX

- C1/3 Cover Sheet
- C2/3 Landscape Plan / Specs.
- C3/3 Landscape Plan /
Notes + Details

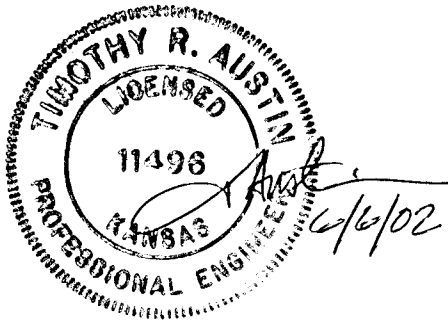

FILE: 99147-CO (C1/3 Cover Sht.) 1-30-02

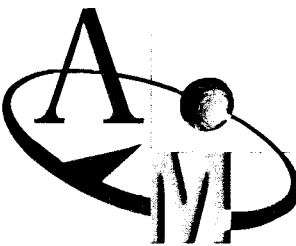
AUSTIN MILLER P.A.
ENGINEERING SERVICES
254 S. Laura, Suite 210 Wichita, KS 67211
316/262-1281 fax: 316/262-6773