



REINFORCED CONCRETE MANHOLE


DEPTH OF STACK: 0' TO 2.33'

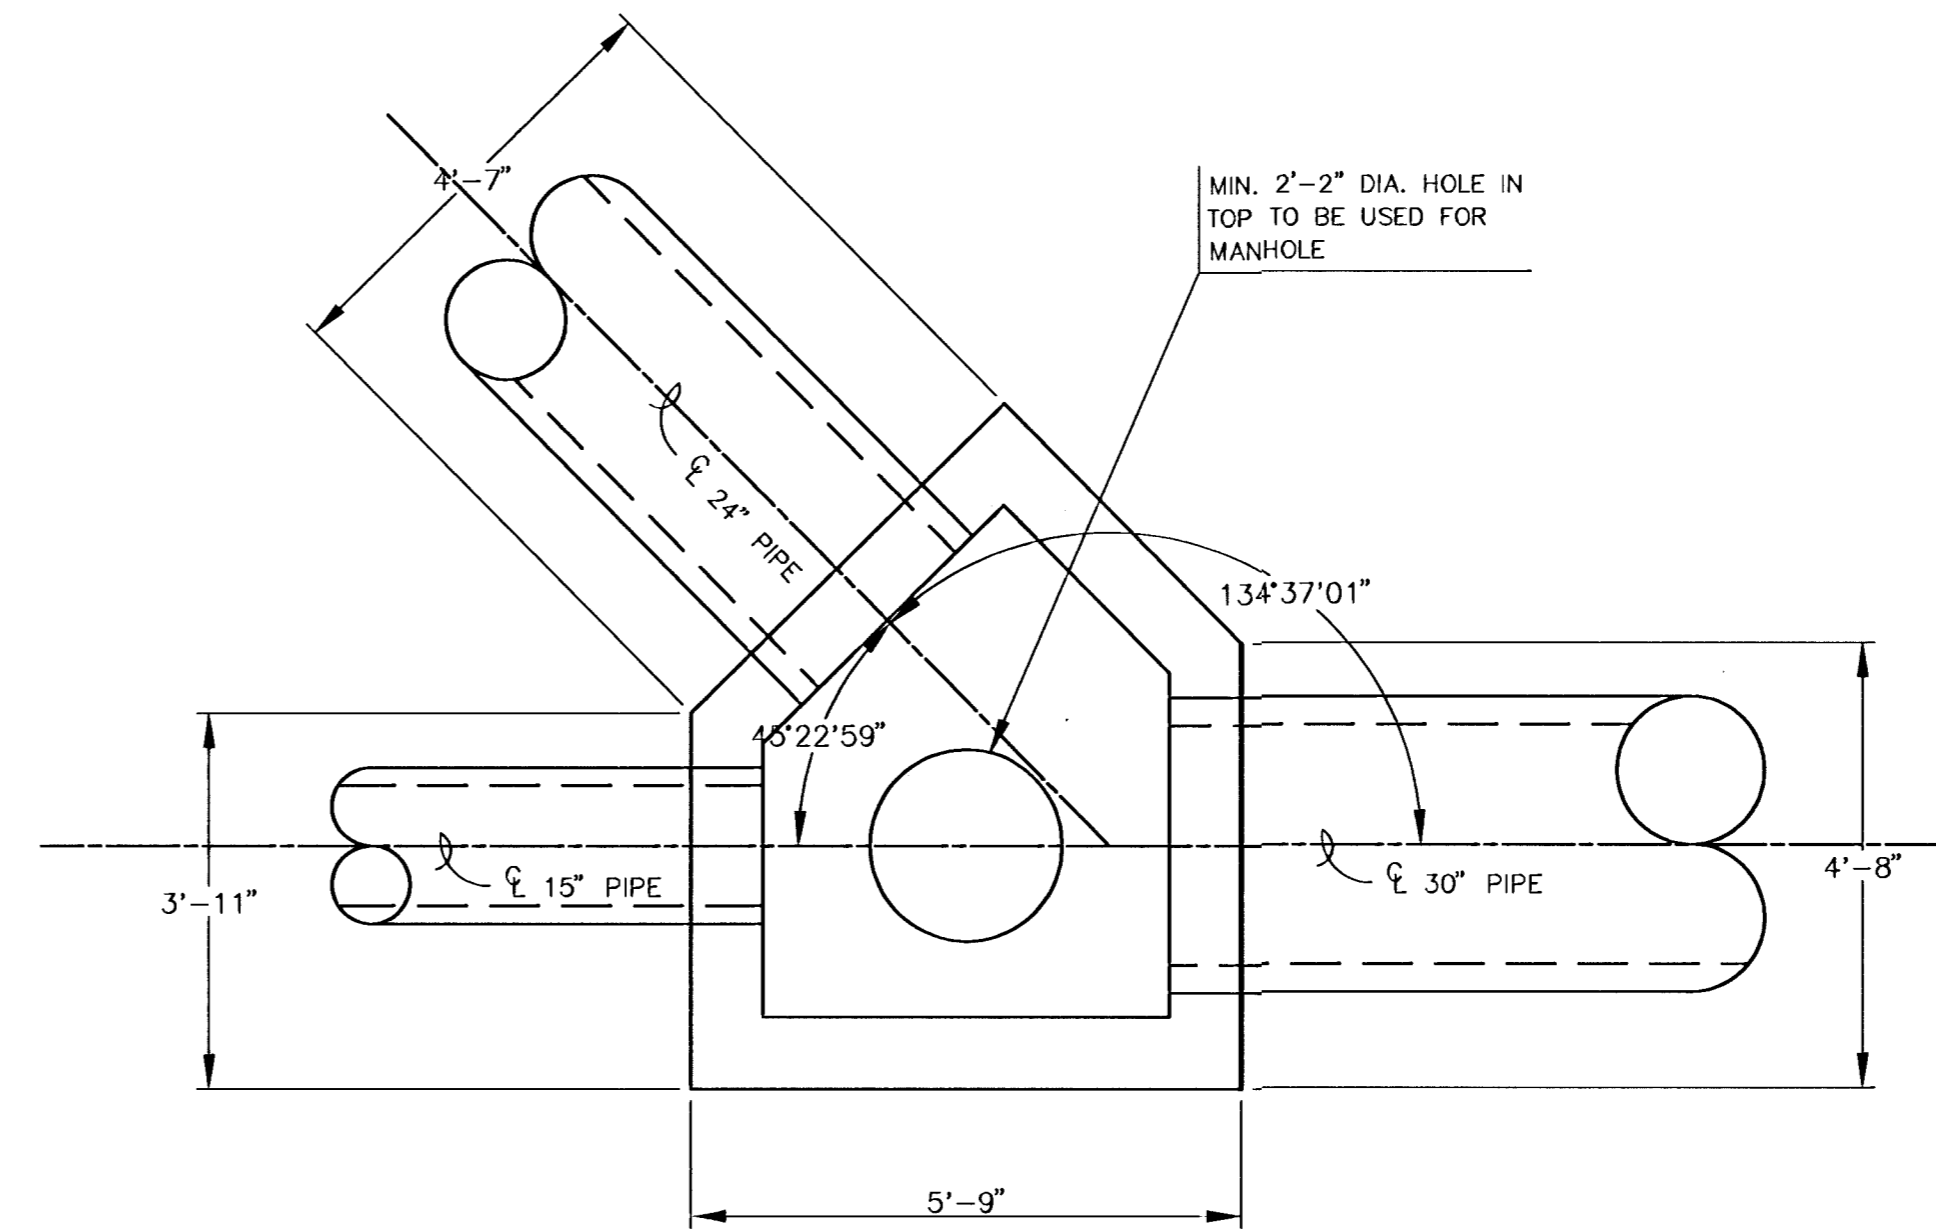

**PLAN FOR REINFORCED CONCRETE
MANHOLE STA. 4+14.0, LINE 2**

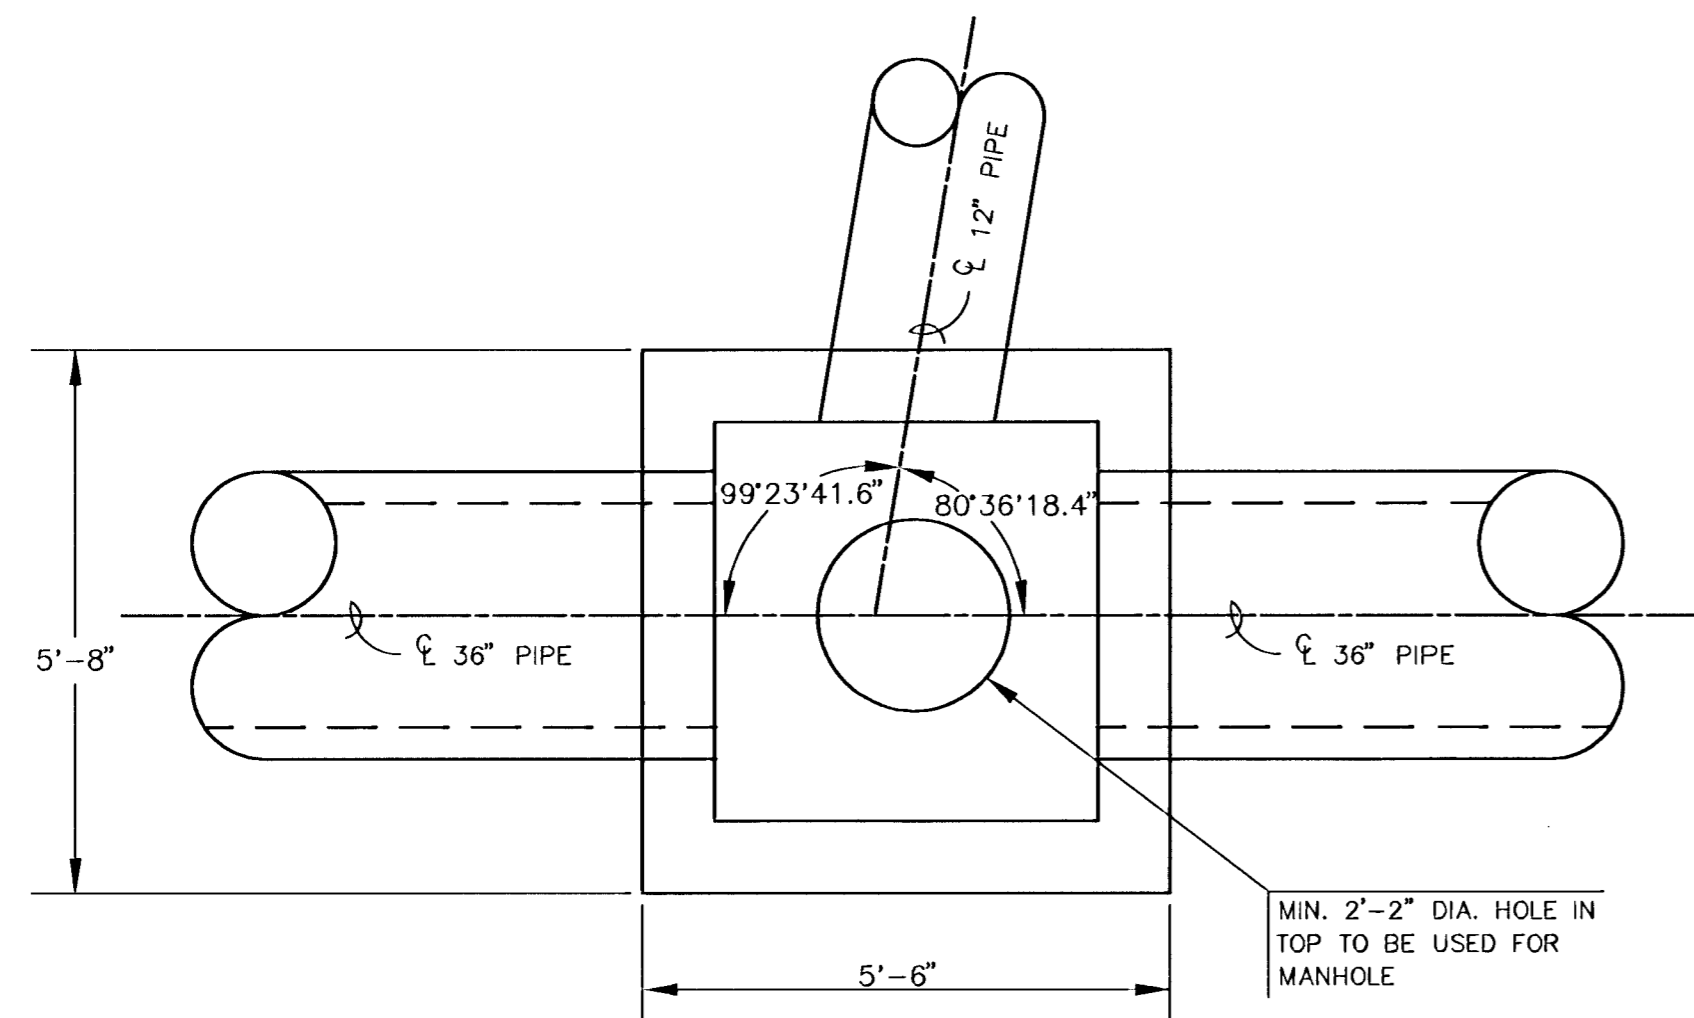

**PLAN FOR REINFORCED CONCRETE
MANHOLE STA. 4+47.16, LINE 1**

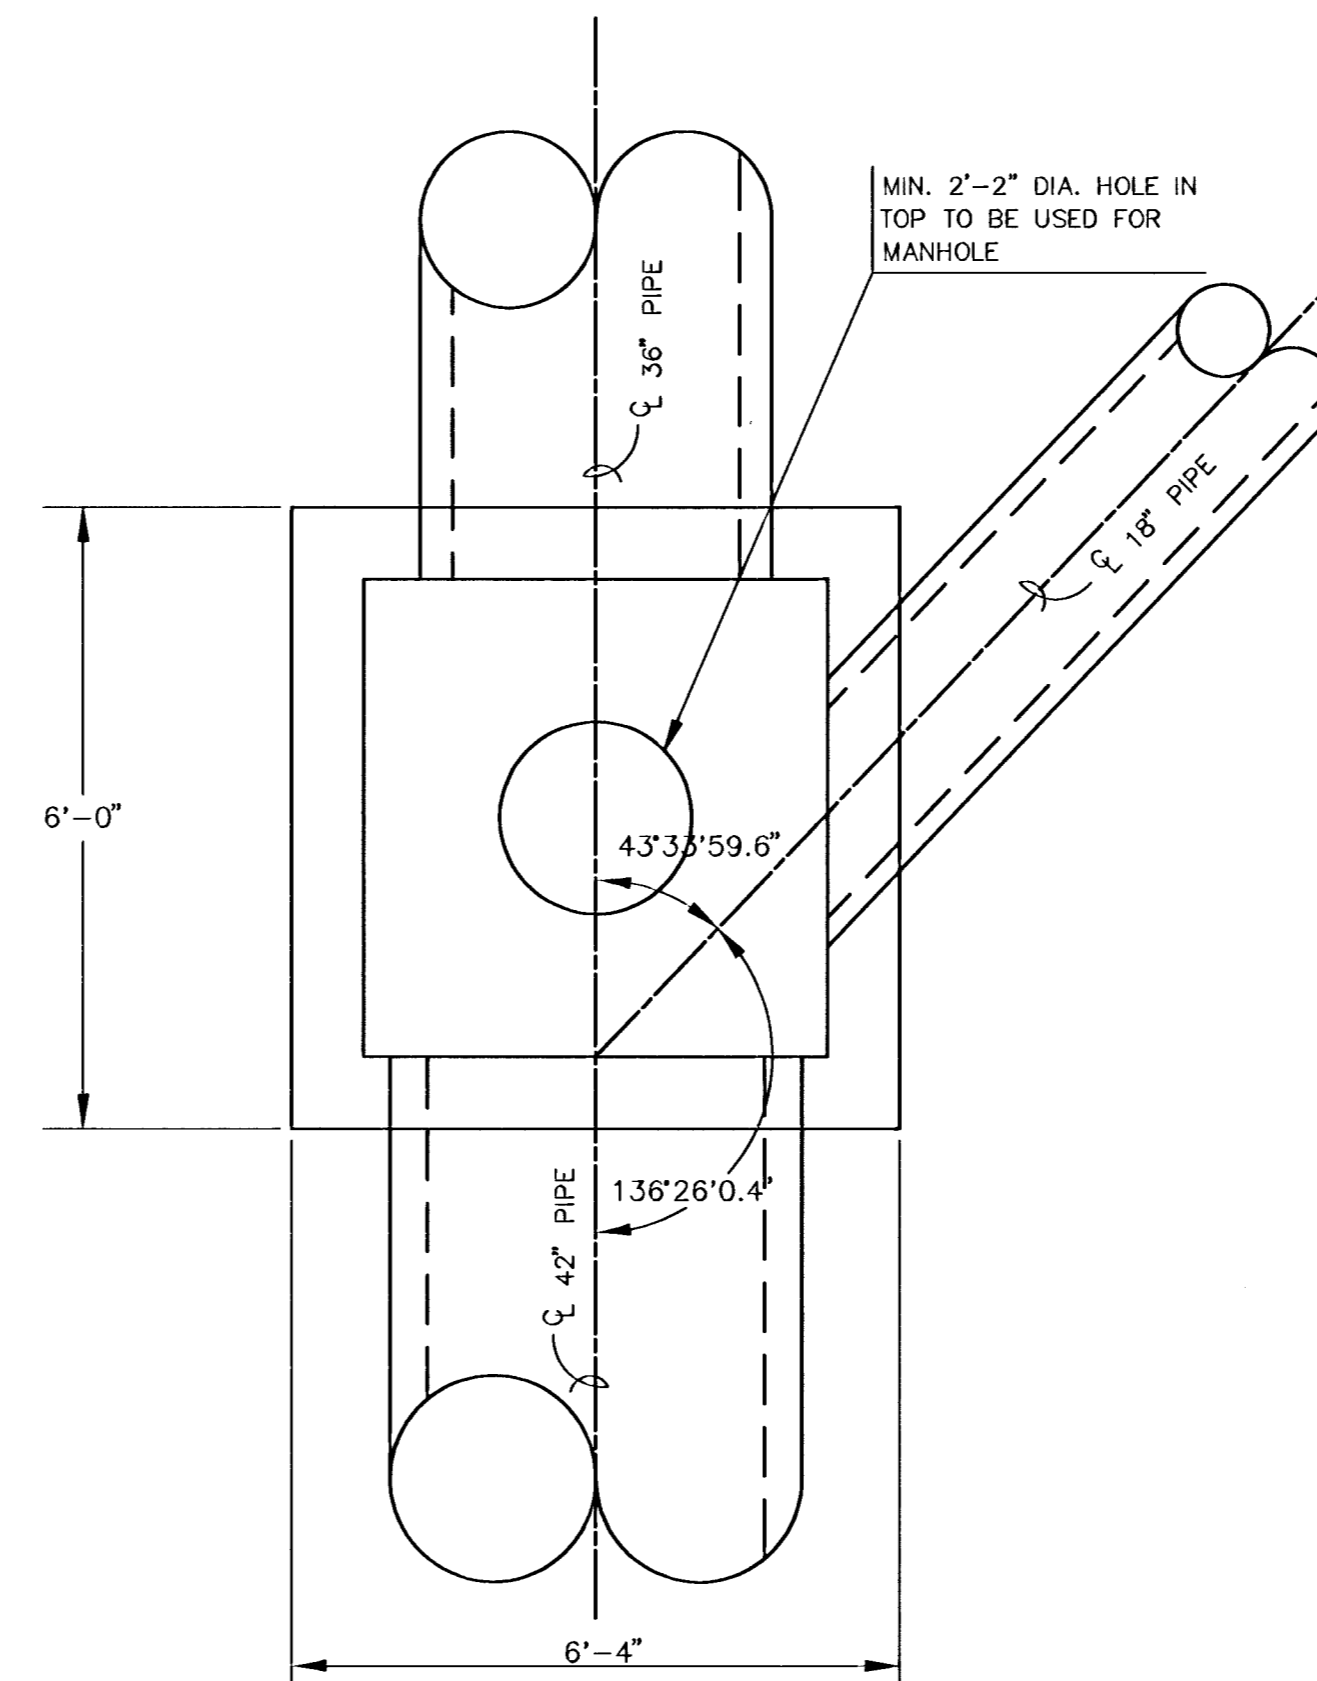

**PLAN FOR REINFORCED CONCRETE
MANHOLE STA. 0+25.4, LINE 2**

G:\CIVIL\96081\HALLMARK\PHASE2\SW\01123DD1.DWG



ROCKY CREEK ADDITION-HALLMARK PH 2
PROJECT NAME

REINFORCED CONC. MANHOLE DETAILS
SHEET TITLE

GJA	BDM/KKL	DFL
DESIGN BY:	DRAWN BY:	CHECKED BY:
JUNE 2001	01123DD1	23 / 32
DATE	DRAWING NAME	SHEET / OF