




2+50

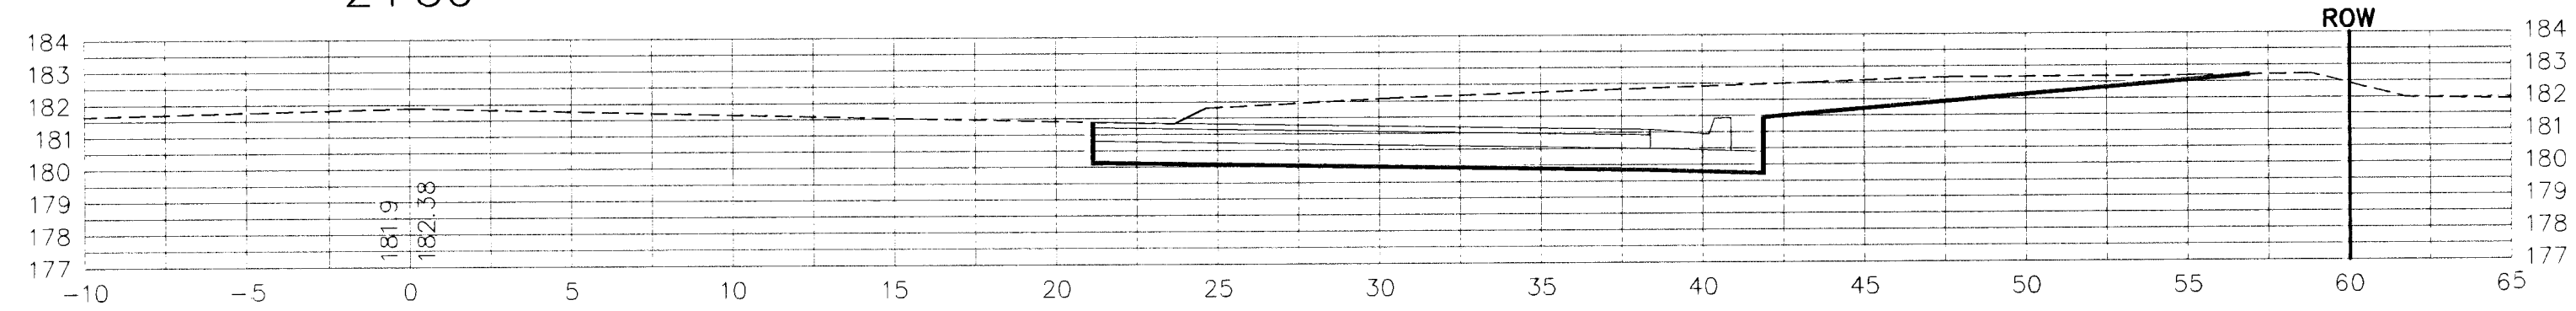


2+21.25

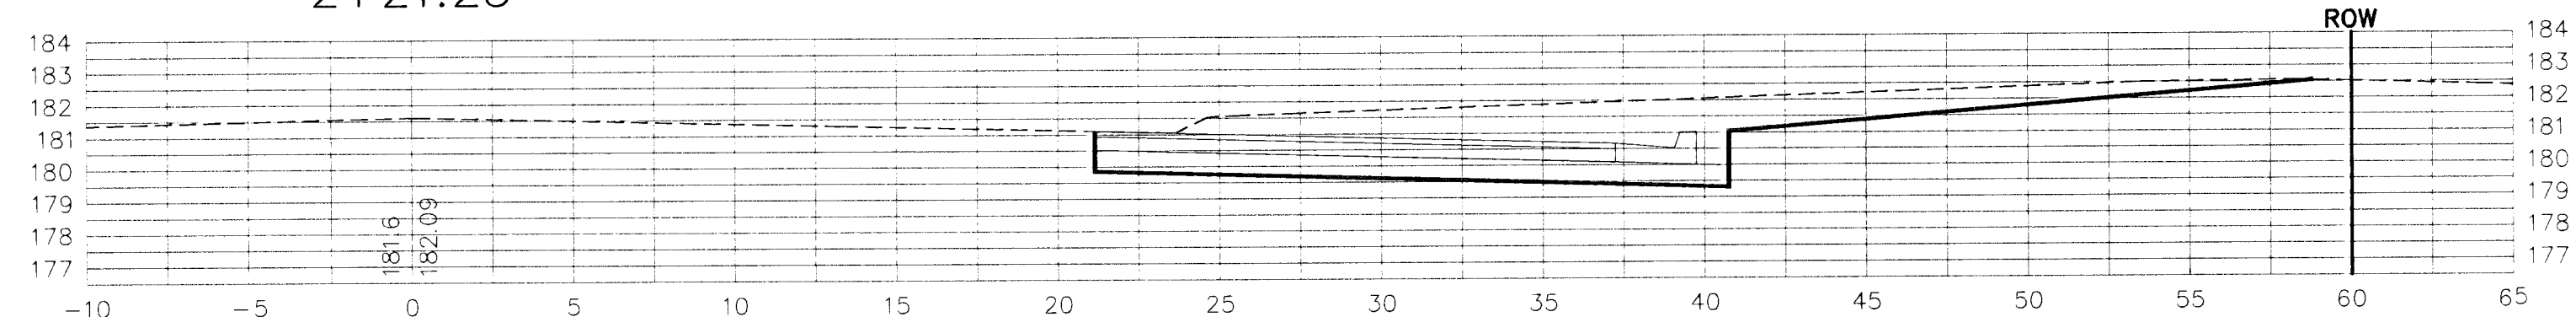


2+00

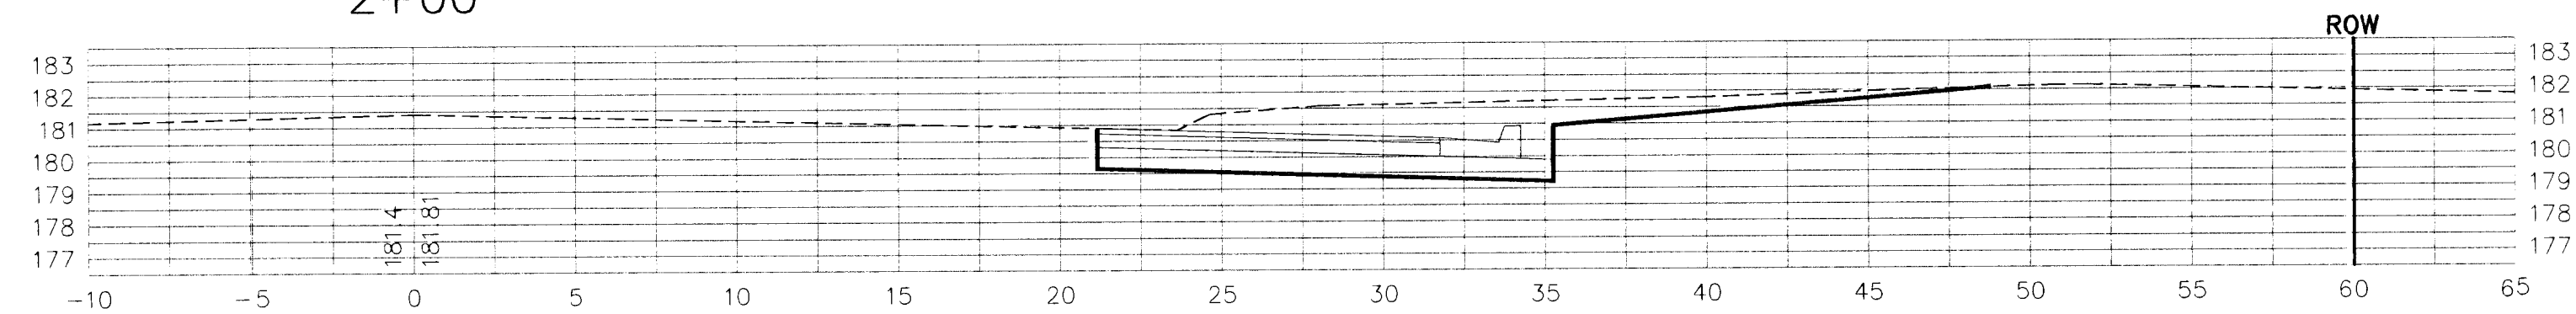


1+71.34

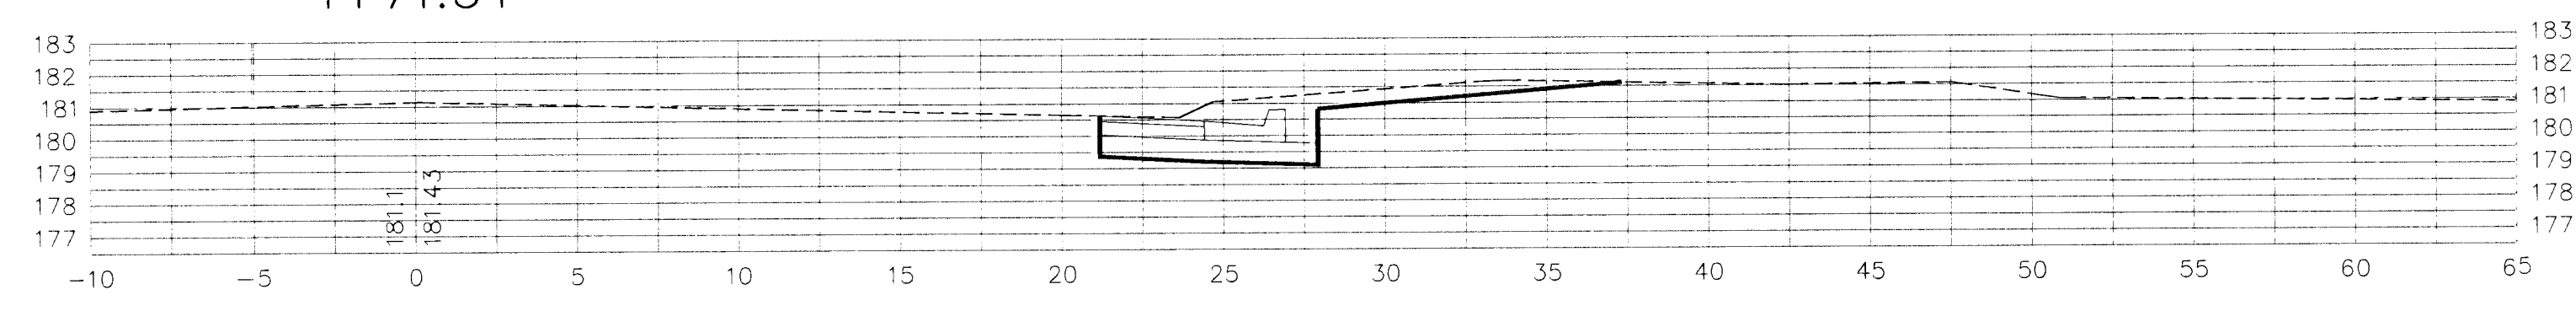

1+50

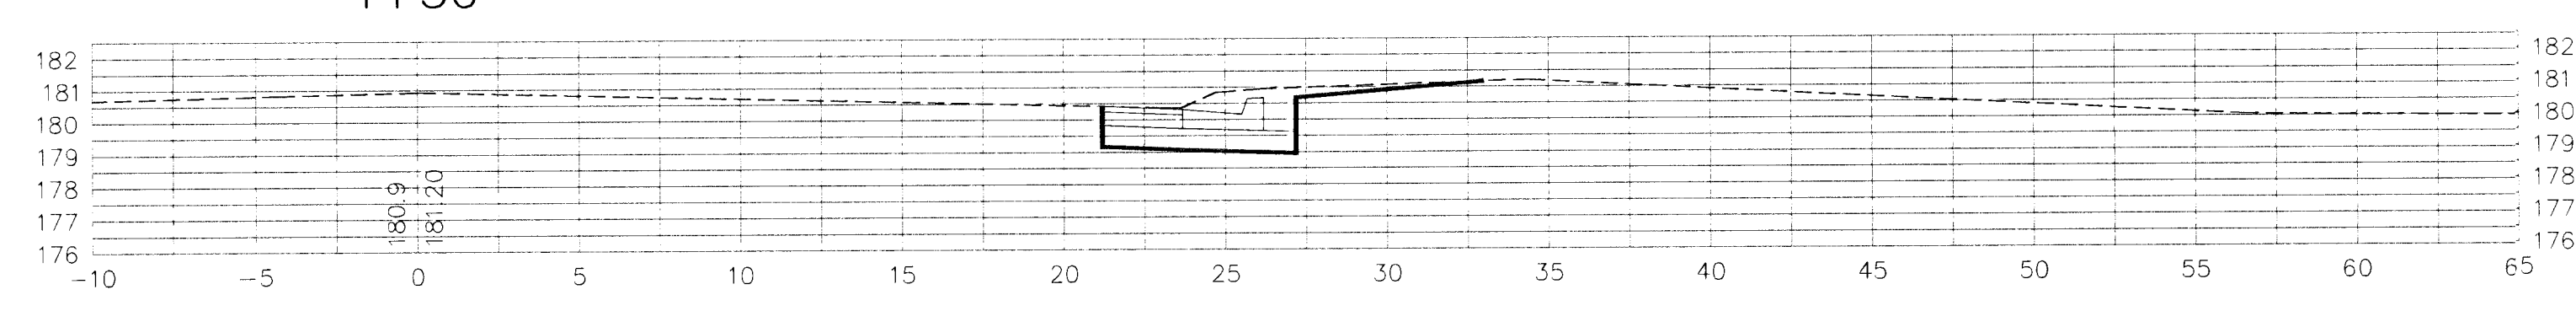

1+05.67

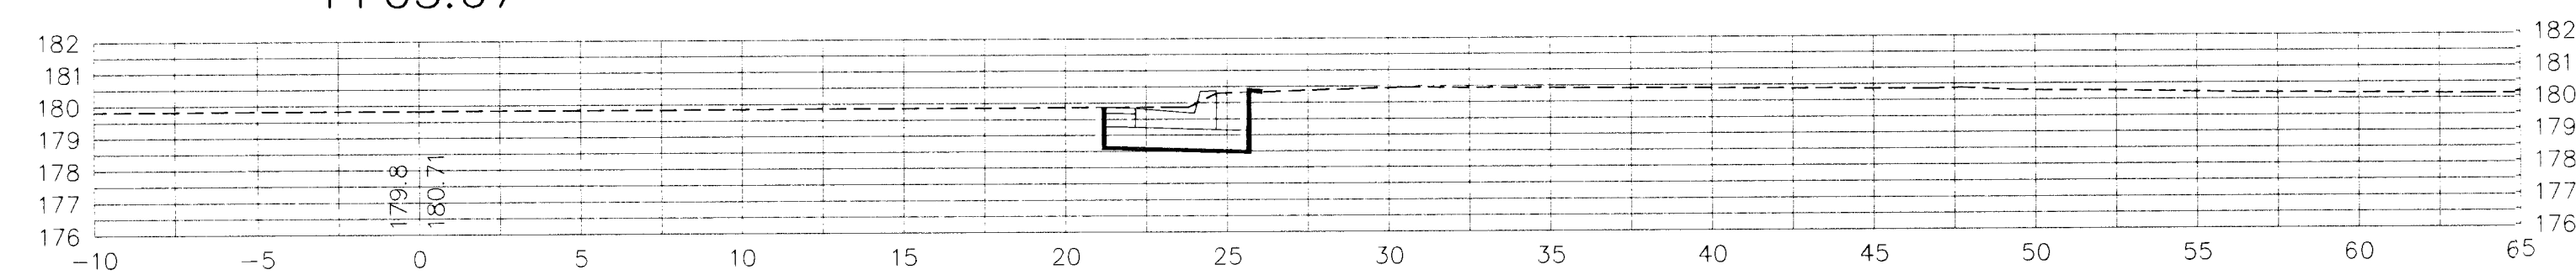

PROJECT NUMBER 472-83131		SHEET NAME crosec01		ENGINEERING DIRECTORY F:\37woodlawn\Xsec	
DESIGN JFB/KK	DRAWN TPV	APPROVED JFB	DATE April 01	SCALE 1:10	BAUGHMAN NO 99-04-E338

STREET IMPROVEMENTS  
**BRUSH CREEK 3rd ADDITION (LOTS 1-8)**  
 CROSS SECTIONS  
 WOODLAWN AVENUE

**BAUGHMAN COMPANY, P.A.**  
 ENGINEERING, SURVEYING, & PLANNING  
 316-262-7271 • 315 ELLIS • WICHITA, KANSAS 67211

SHEET  
21  
OF  
30

F:\Eng\37woodlawn\XSEC\XSEC.dwg Wed Apr 25 21:33:19 2001