




F:\Eng\37wood\37wood\XSEC\XSEC.dwg Wed Apr 25 21:46:48 2001

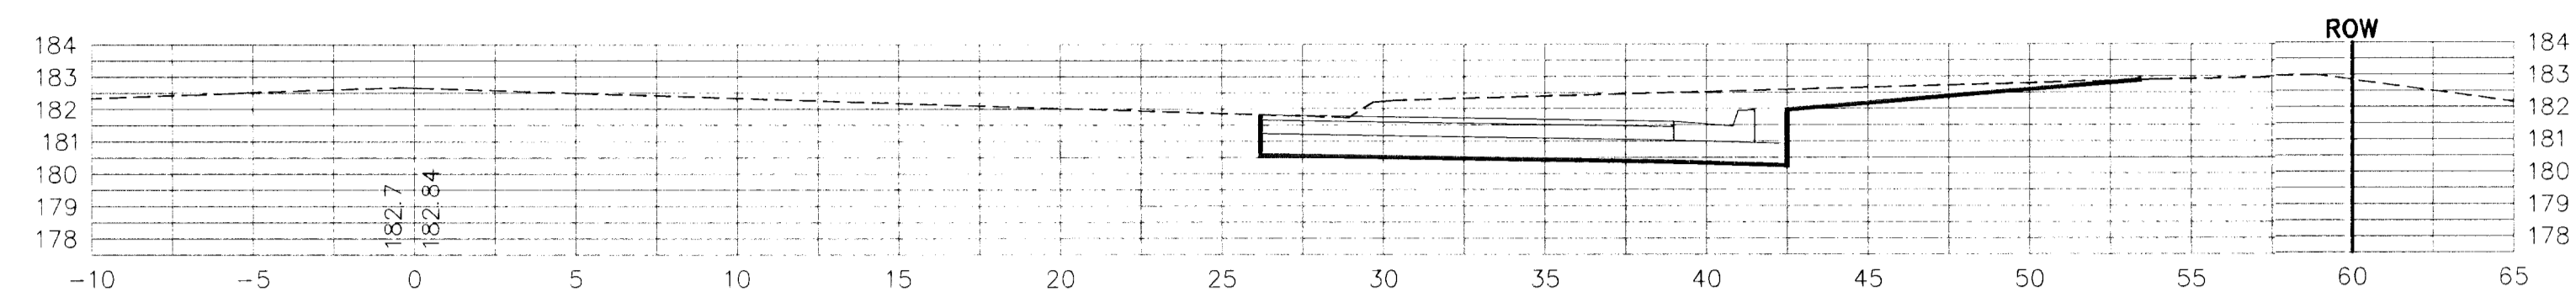


8+50

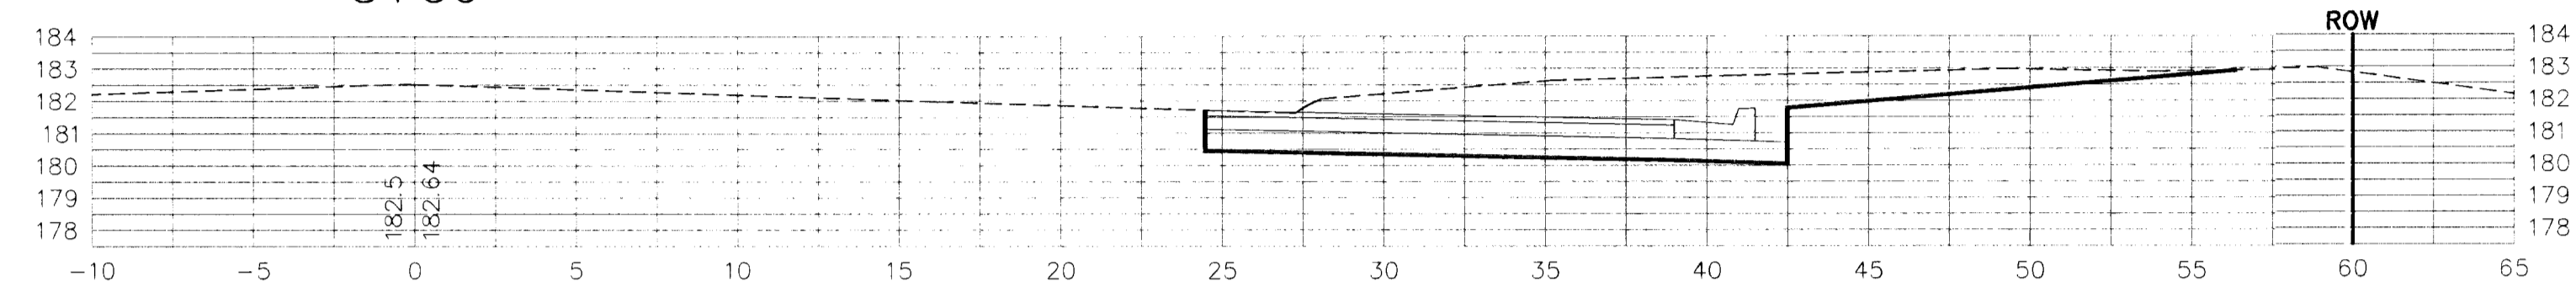


8+00

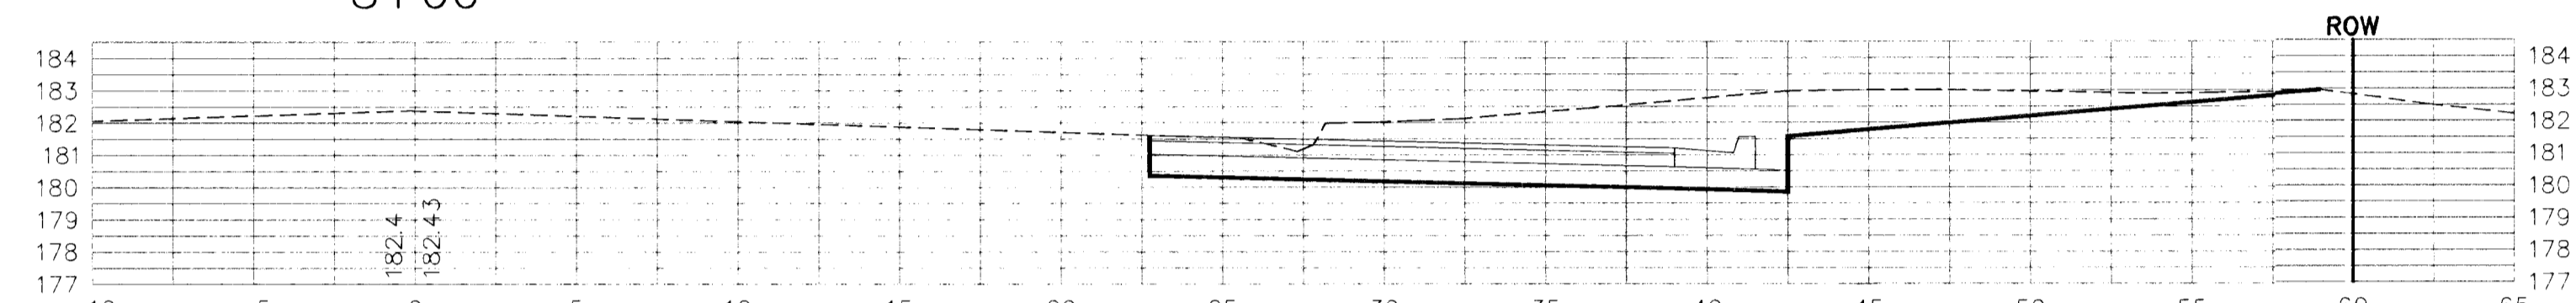


7+99.06

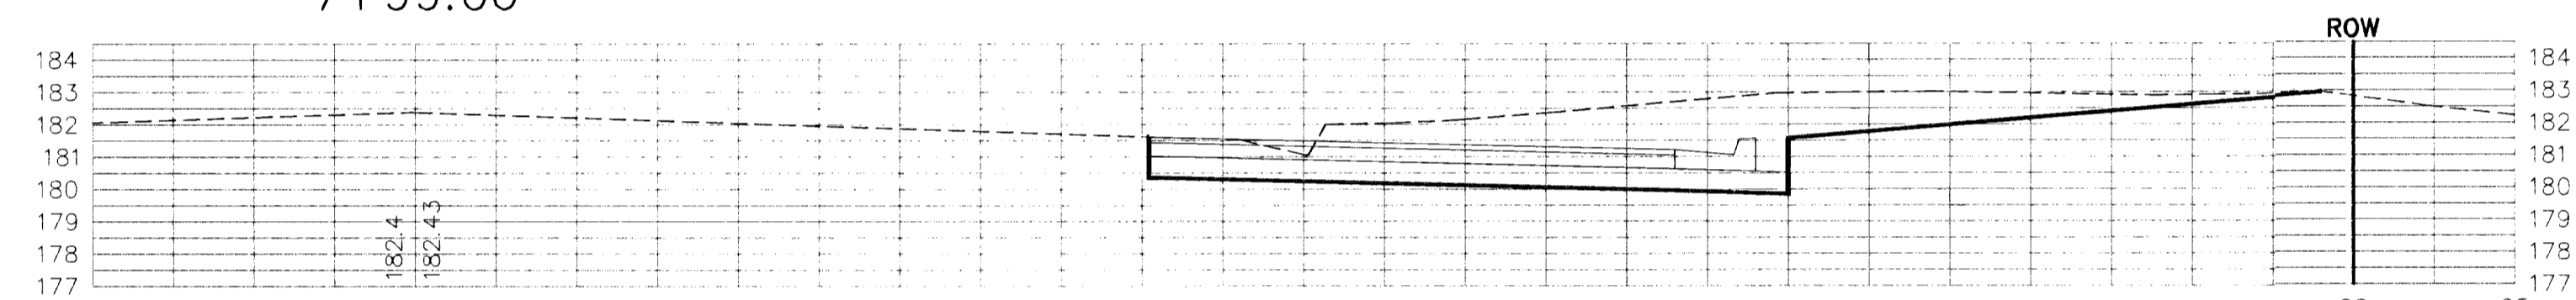


7+50

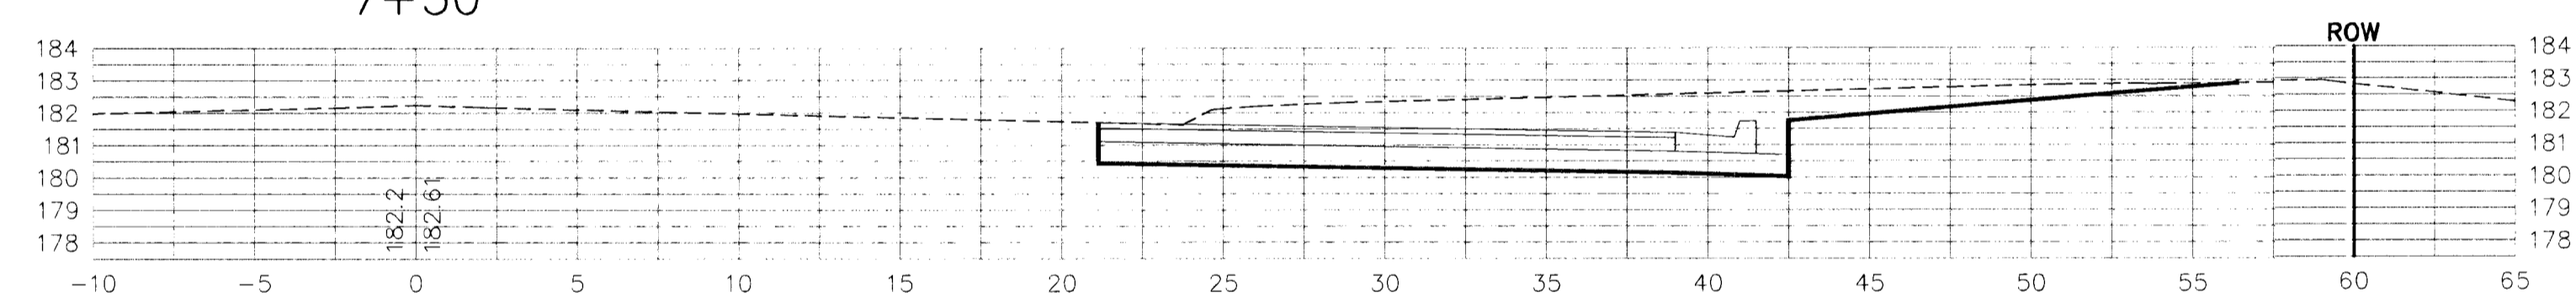

7+00

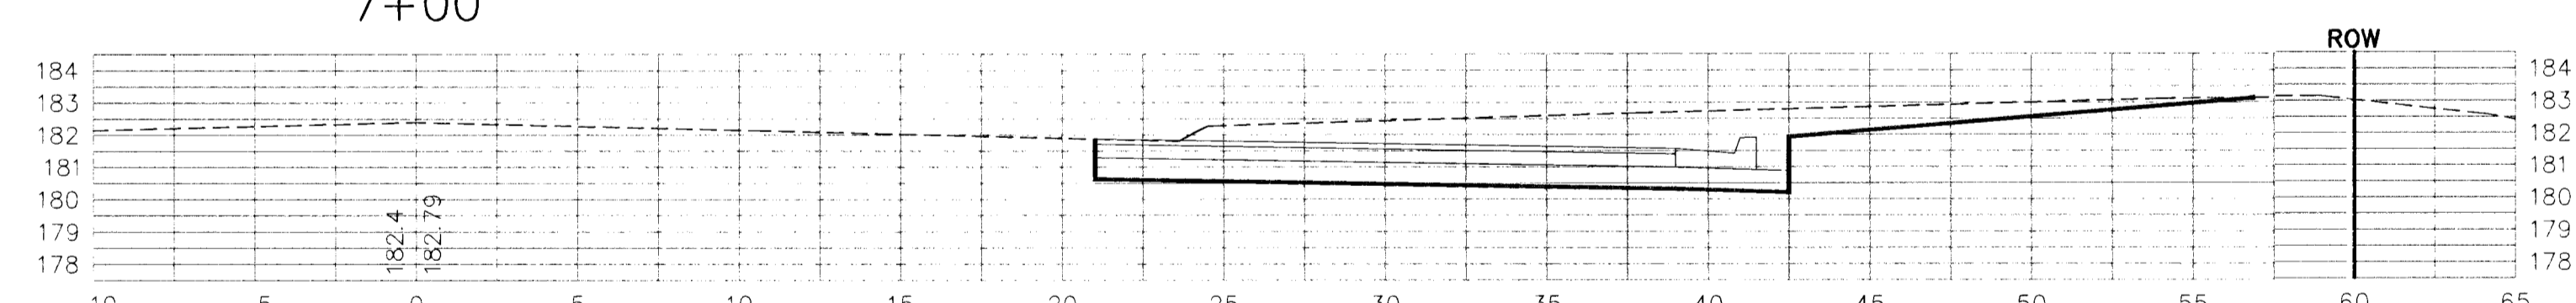

6+50

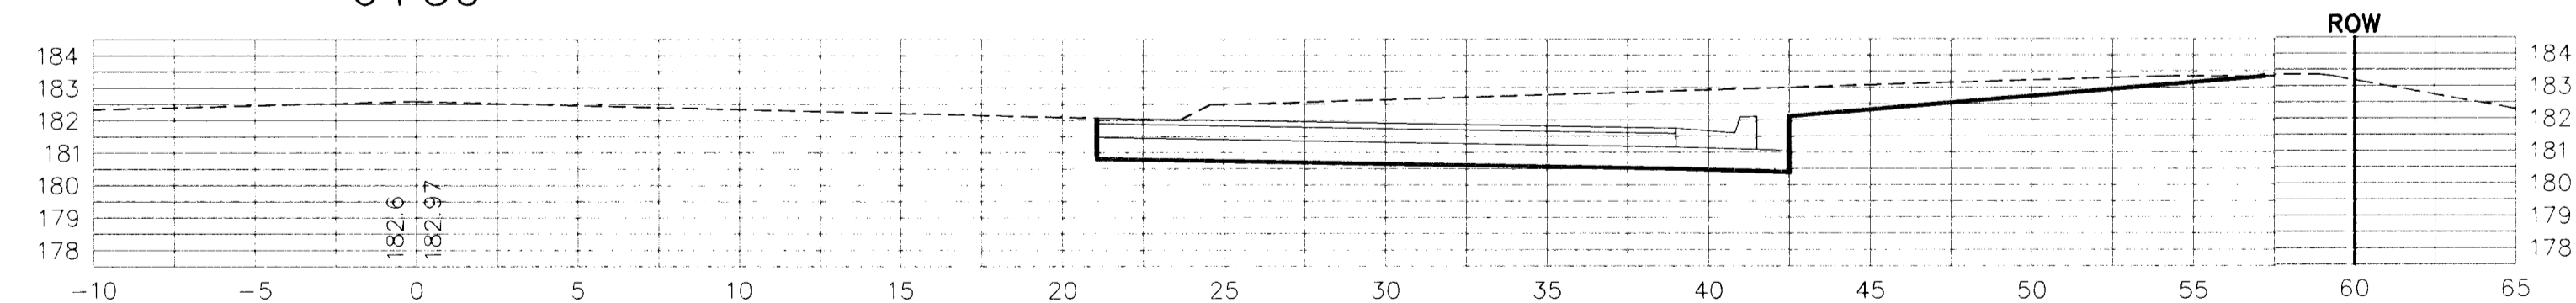

6+00

PROJECT NUMBER 472-83131		SHEET NAME crosec03		ENGINEERING DIRECTORY F:\37wood\awn\Xsec	
DESIGN JFB/KK	DRAWN TPV	APPROVED JFB	DATE April 01	SCALE 1:10	BAUGHMAN NO 99-04-E338

STREET IMPROVEMENTS
BRUSH CREEK 3rd ADDITION - (LOTS 1-8)
CROSS SECTIONS
WOODLAWN AVENUE

BAUGHMAN COMPANY, P.A.
ENGINEERING, SURVEYING, & PLANNING
316-262-7271 • 315 ELLIS • WICHITA, KANSAS 67211

SHEET
23
OF
30