




3+00

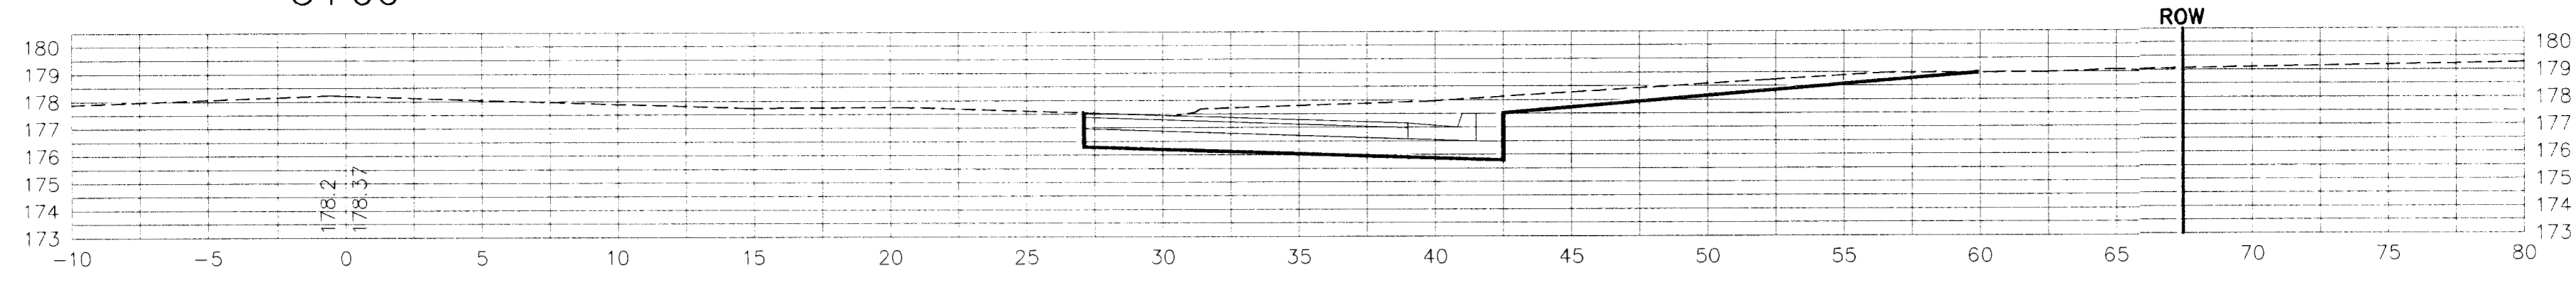


2+50

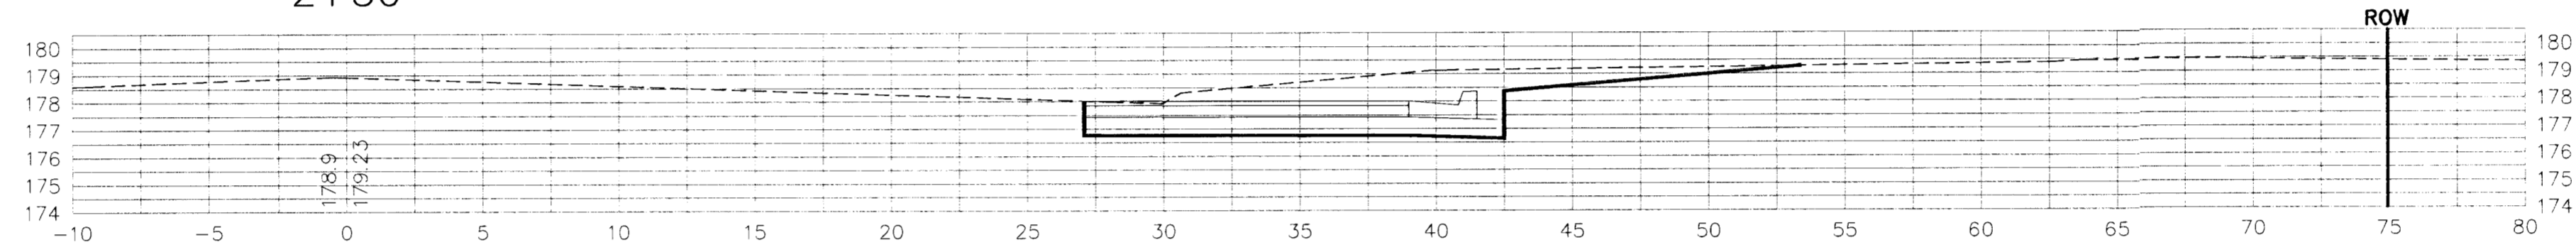


2+00

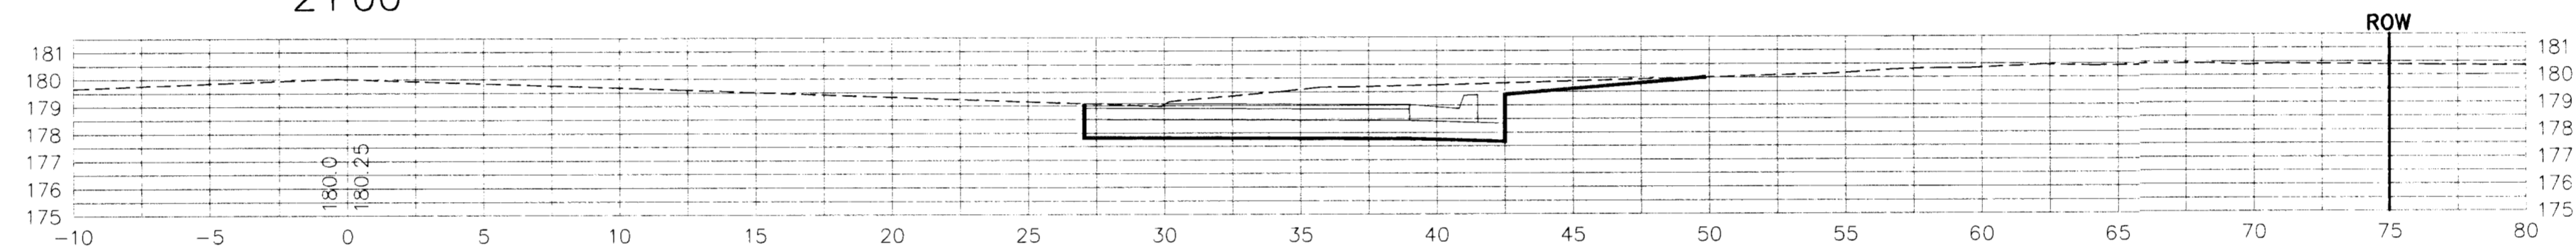

1+50

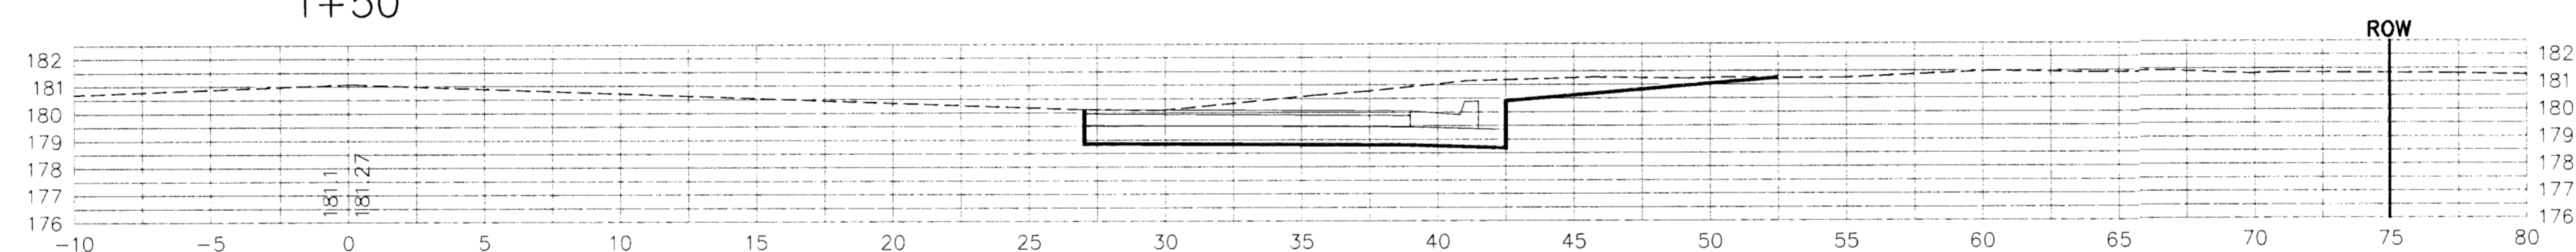

1+00

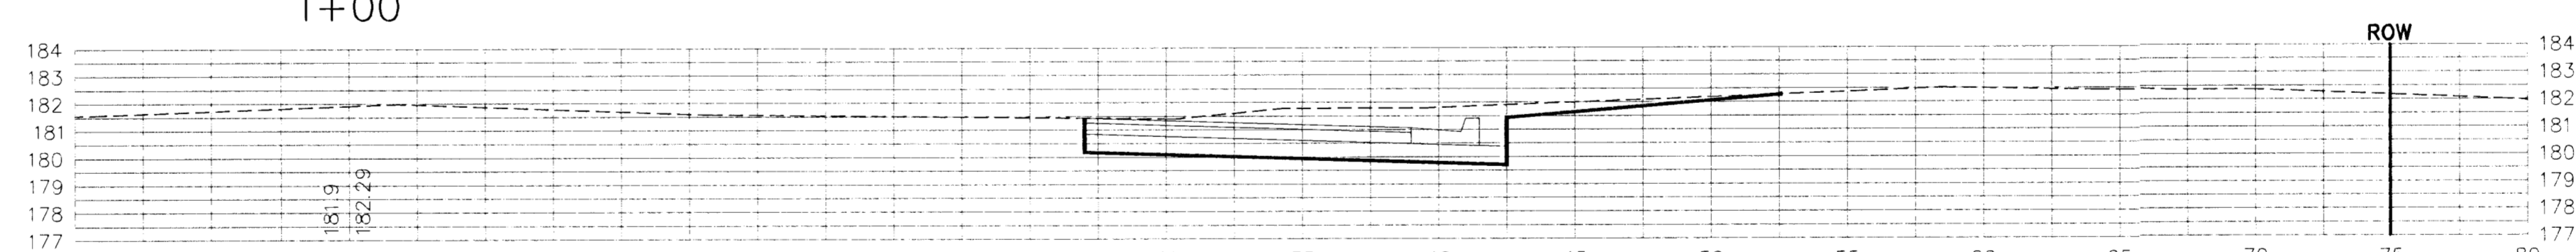

0+90.55

PROJECT NUMBER 472-83131		SHEET NAME crossec05		ENGINEERING DIRECTORY F:\37woodlawn\Xsec	
DESIGN JFB/KK	DRAWN TPV	APPROVED JFB	DATE April 01	SCALE 1:10	BAUGHMAN NO 99-04-E338

STREET IMPROVEMENTS
BRUSH CREEK 3rd ADDITION - (LOTS 1-8)
 CROSS SECTIONS
 37th STREET SOUTH

BAUGHMAN COMPANY, P.A.
 ENGINEERING, SURVEYING, & PLANNING
 318-282-7271 • 315 ELLIS • WICHITA, KANSAS 67211

SHEET
 25
 OF
 30

F:\Eng\37woodlawn\XSEC\XSEC.dwg Wed Apr 25 21:53:02 2001