




F:\Eng\37woodlawn\SECV\SECV.dwg Wed Apr 25 22:05:23 2001

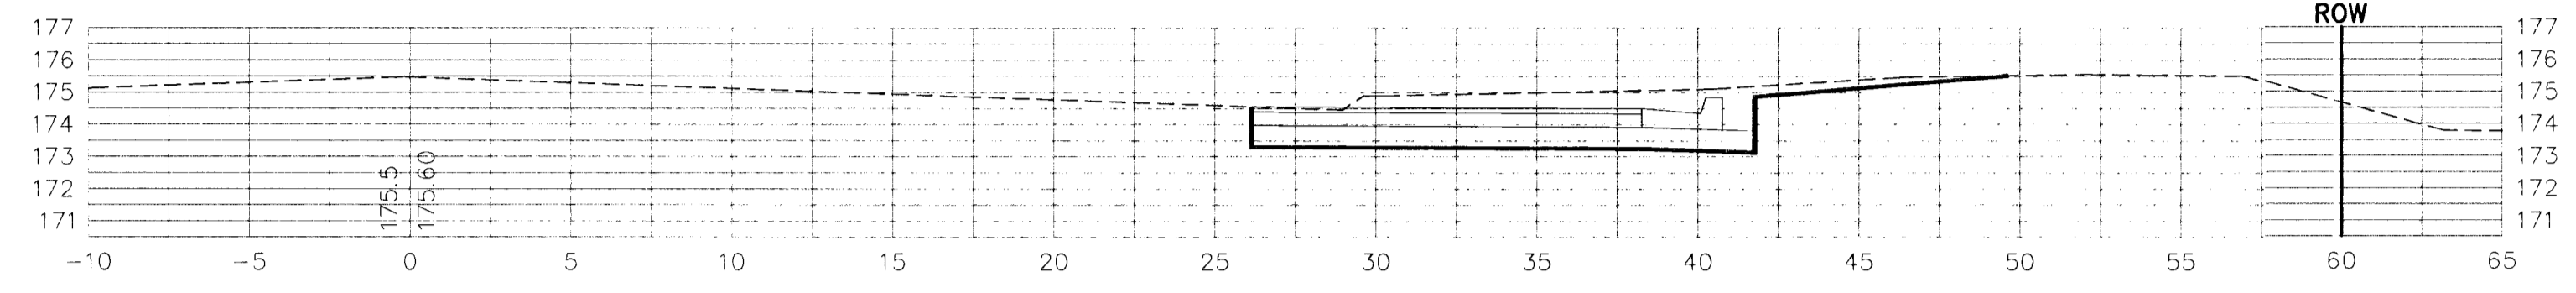


6+25.99

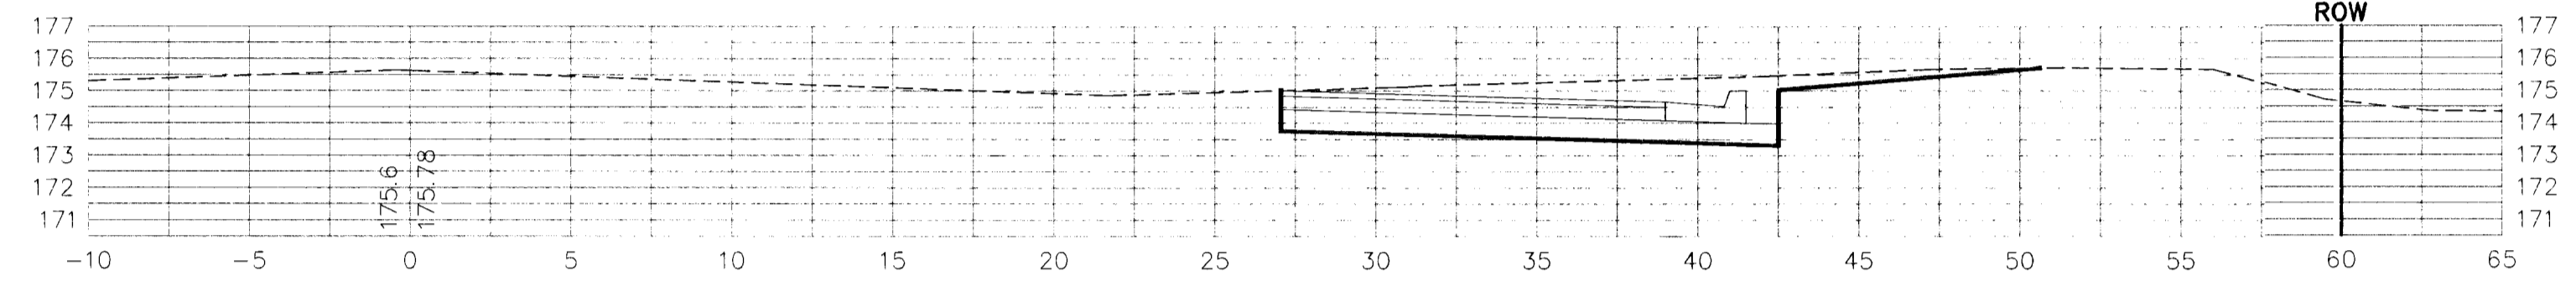


6+00

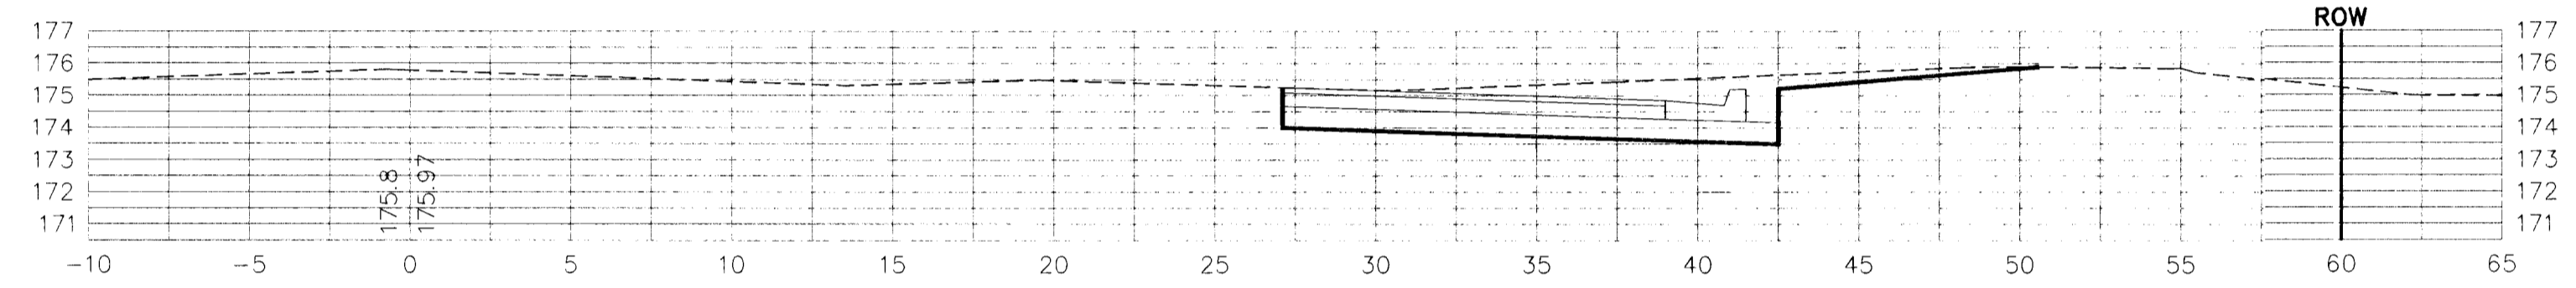


5+50

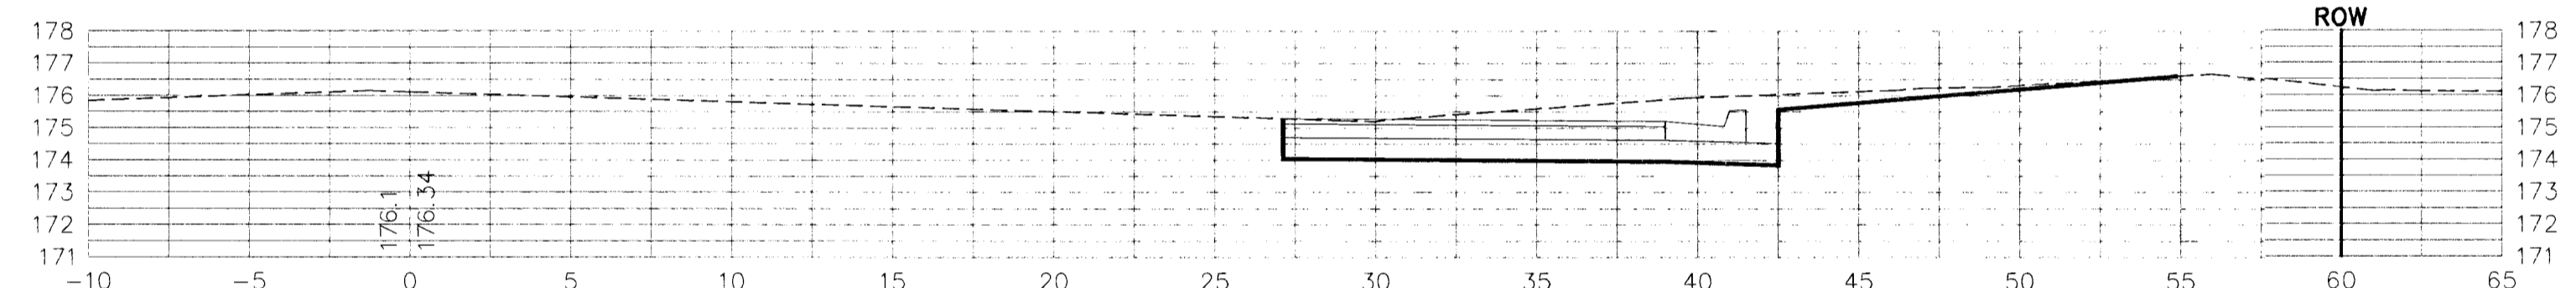


5+00

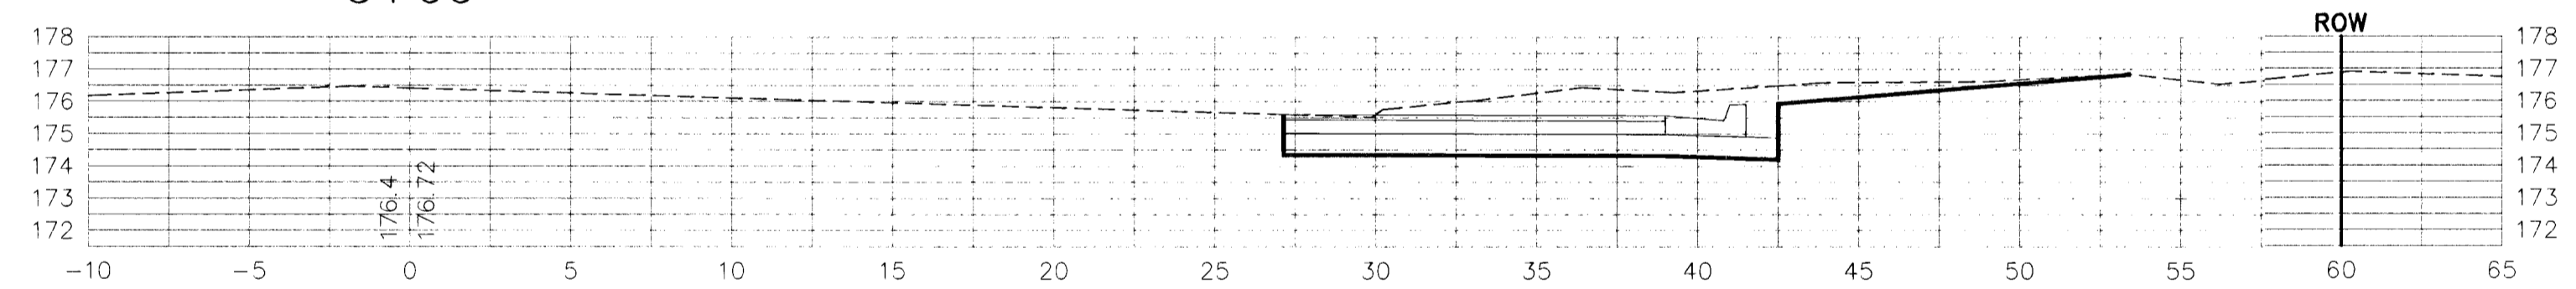

4+50

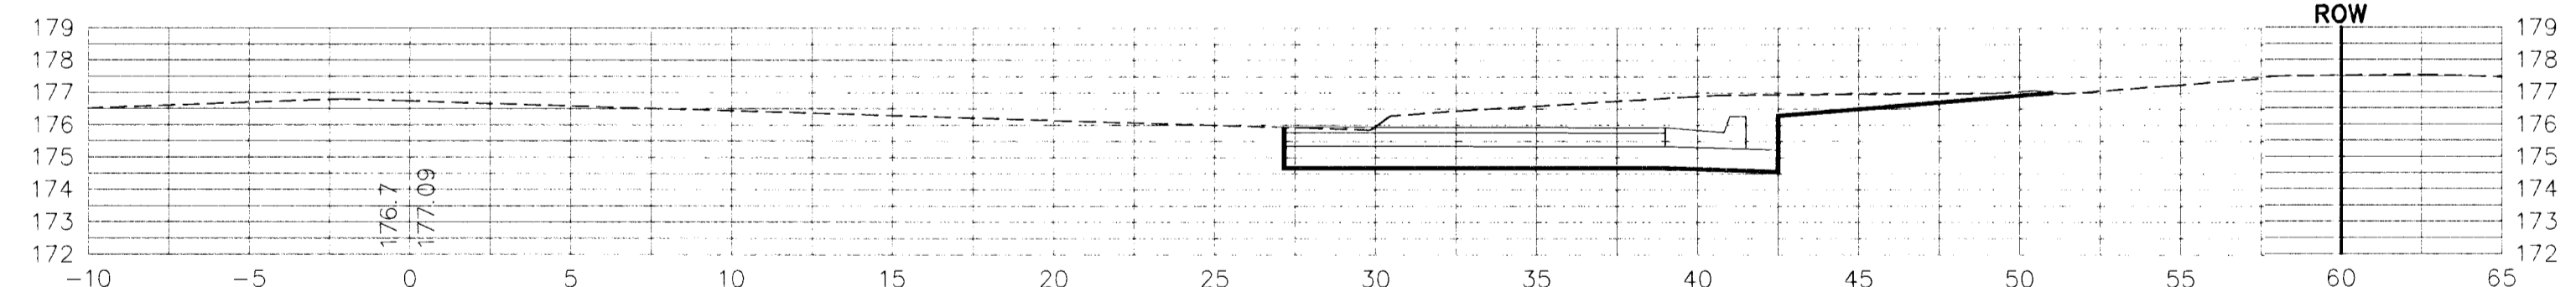

4+00

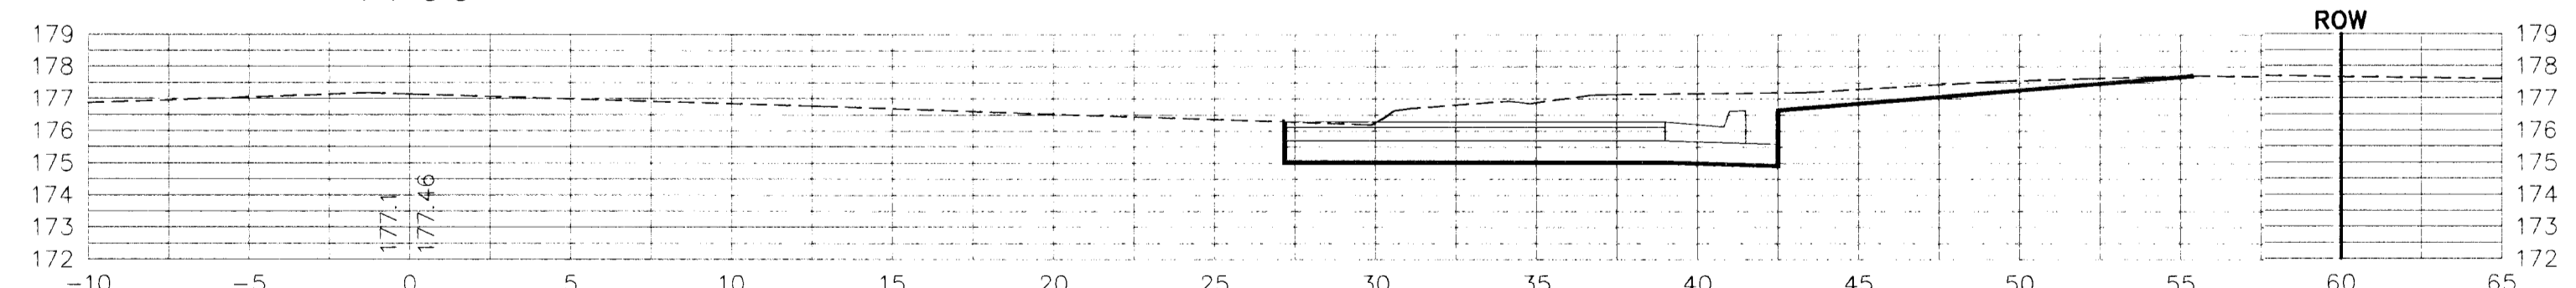

3+50

PROJECT NUMBER 472-83131		SHEET NAME crosec06		ENGINEERING DIRECTORY F:\37woodlawn	
DESIGN JFB/KK	DRAWN TPV	APPROVED JFB	DATE April 01	SCALE 1:10	BAUGHMAN NO 99-04-E338

STREET IMPROVEMENTS
BRUSH CREEK 3rd ADDITION - (LOTS 1-8)
 CROSS SECTIONS
 37th STREET SOUTH

BAUGHMAN COMPANY, P.A.
 ENGINEERING, SURVEYING, & PLANNING
 316-262-7271 • 315 ELLIS • WICHITA, KANSAS 67211

SHEET
26
 OF
 30