


BENCH MARKS:
City Disc - 34.3' E. & 3.3' N. of
S.W. Corner of N.W. 1/4, Sec. 25,
T-27-S, R-2-W.
Elev. = 156.63 City Datum


City Disc - 135TH St. W. & Maple,
30' N. & 15' E. of Both.
Elev. = 150.20 City Datum

SCALE: 1" = 20'
• = Iron

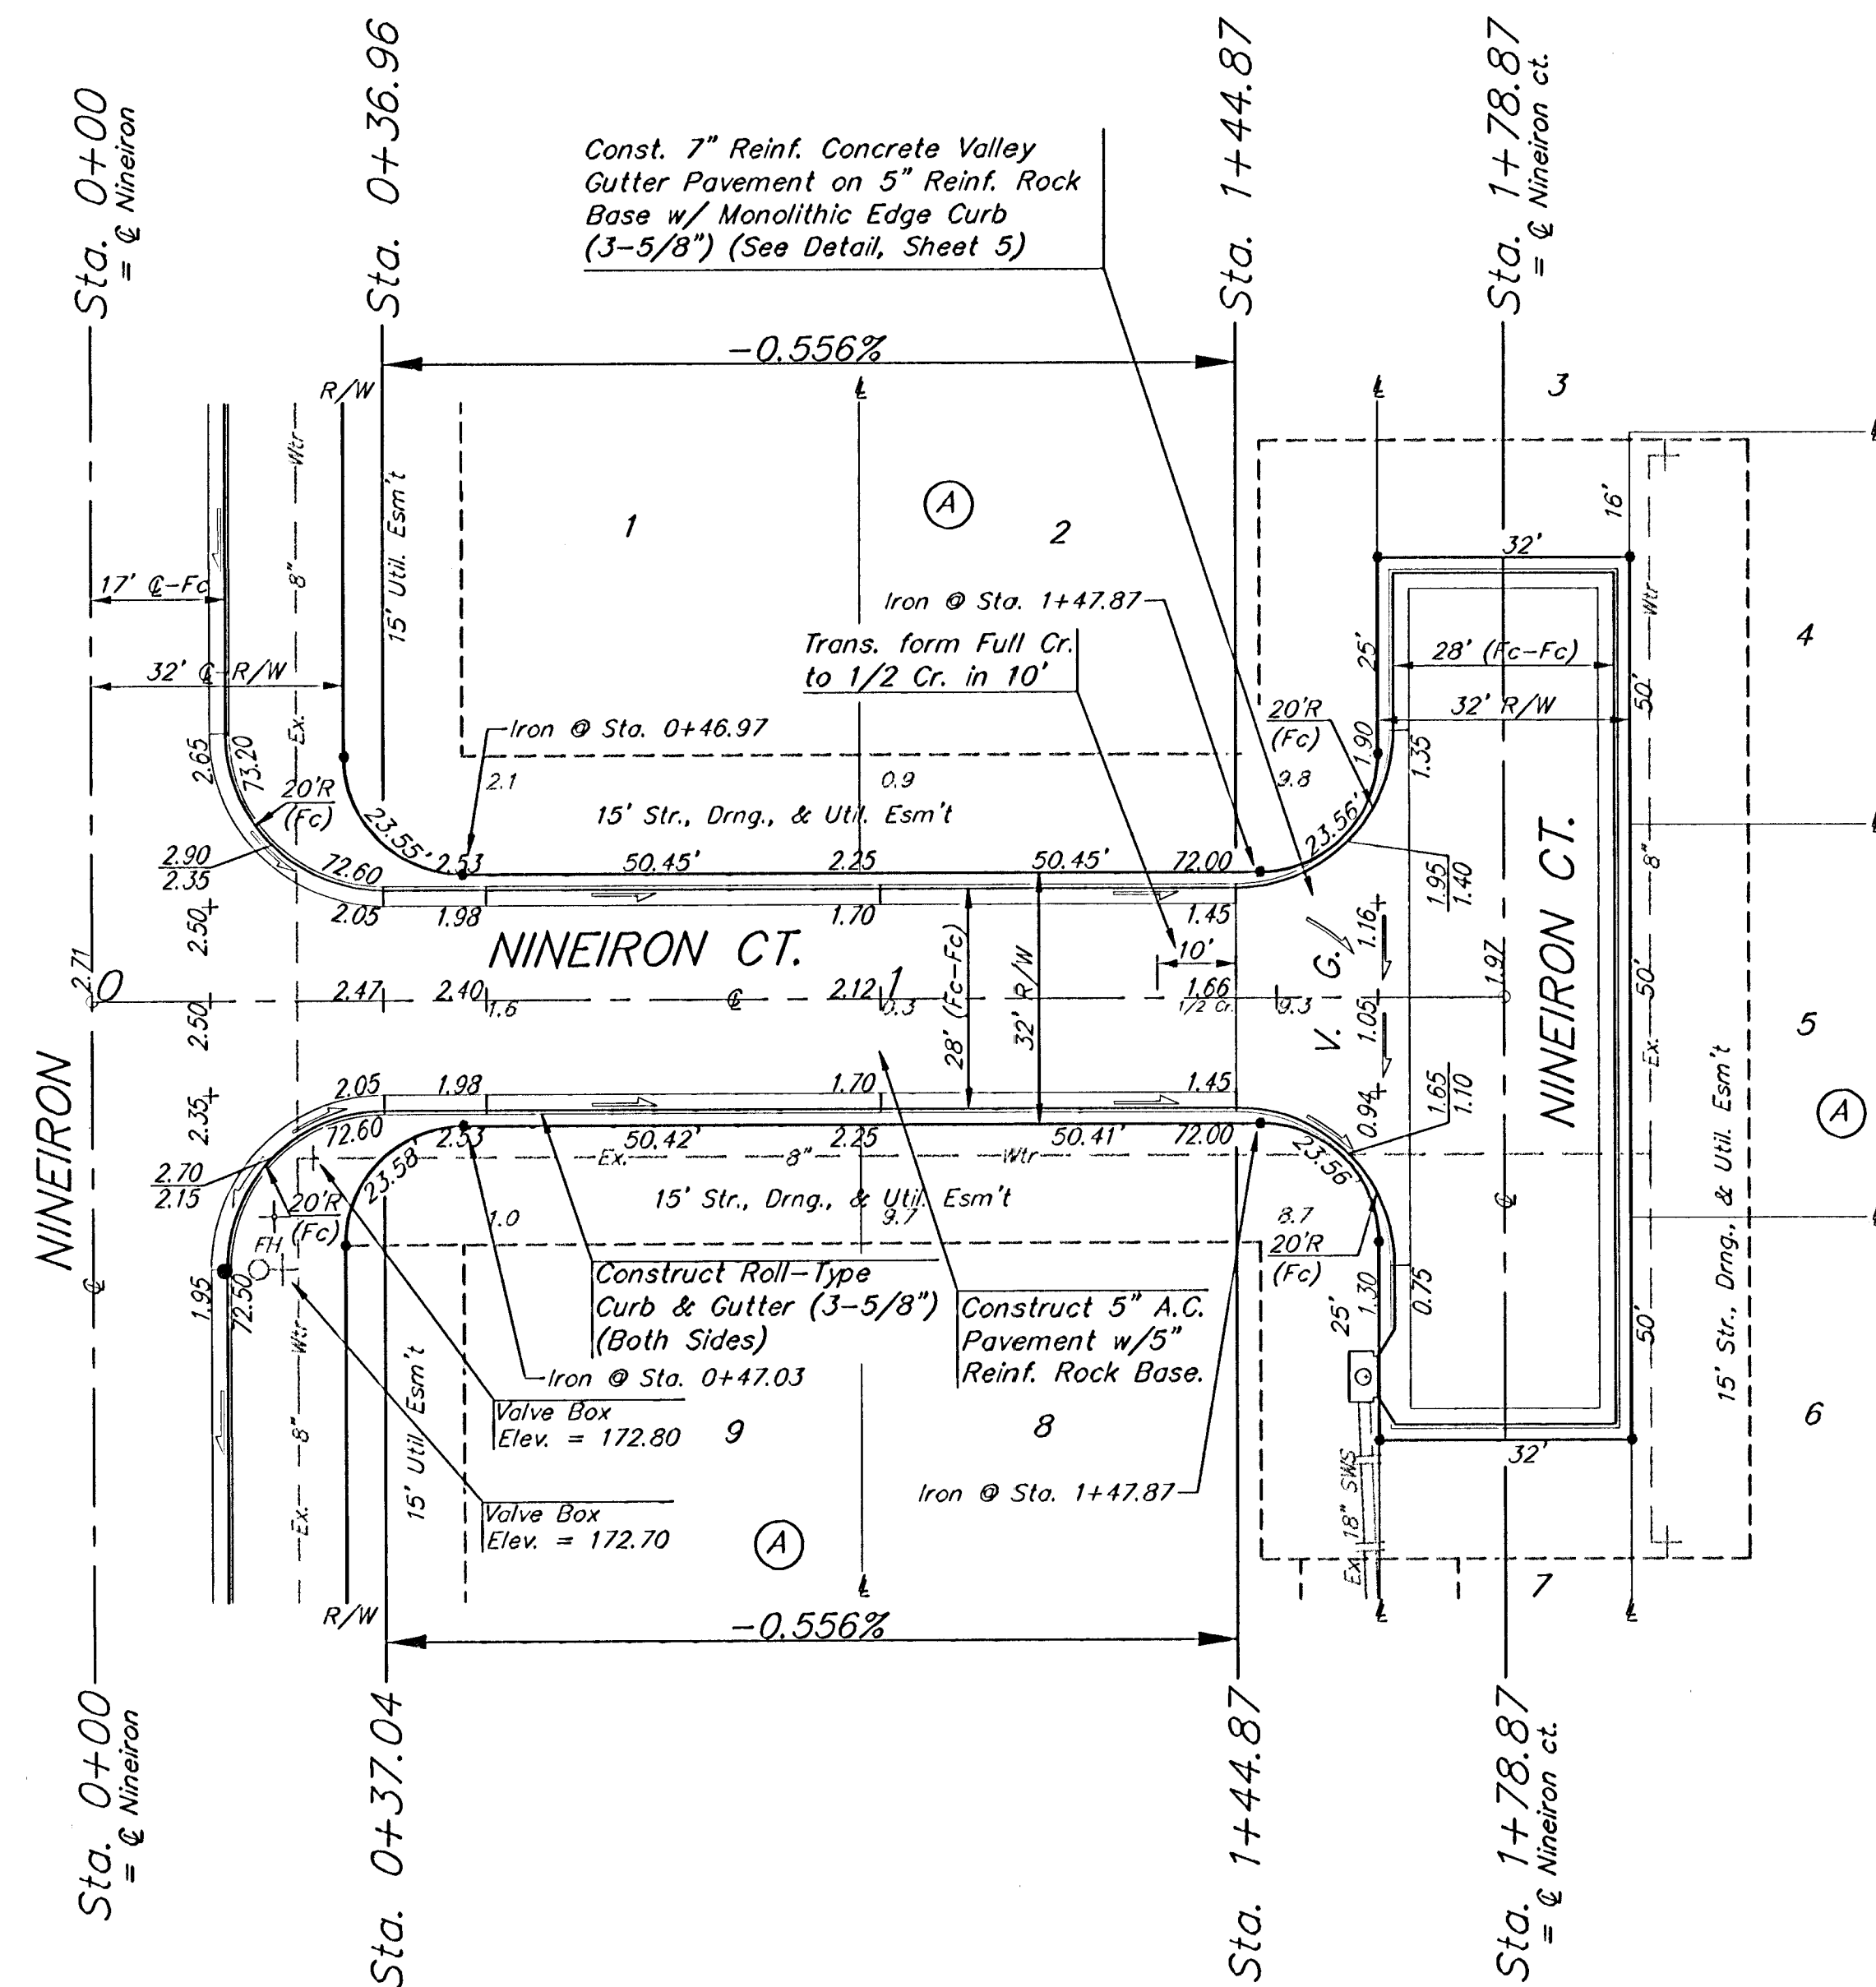

Roll type curb & gutter to
be constructed on the pavement
on this sheet.
Top of curb elevation are given
for full height curb.

SCALE: 1" = 20'
• = Iron

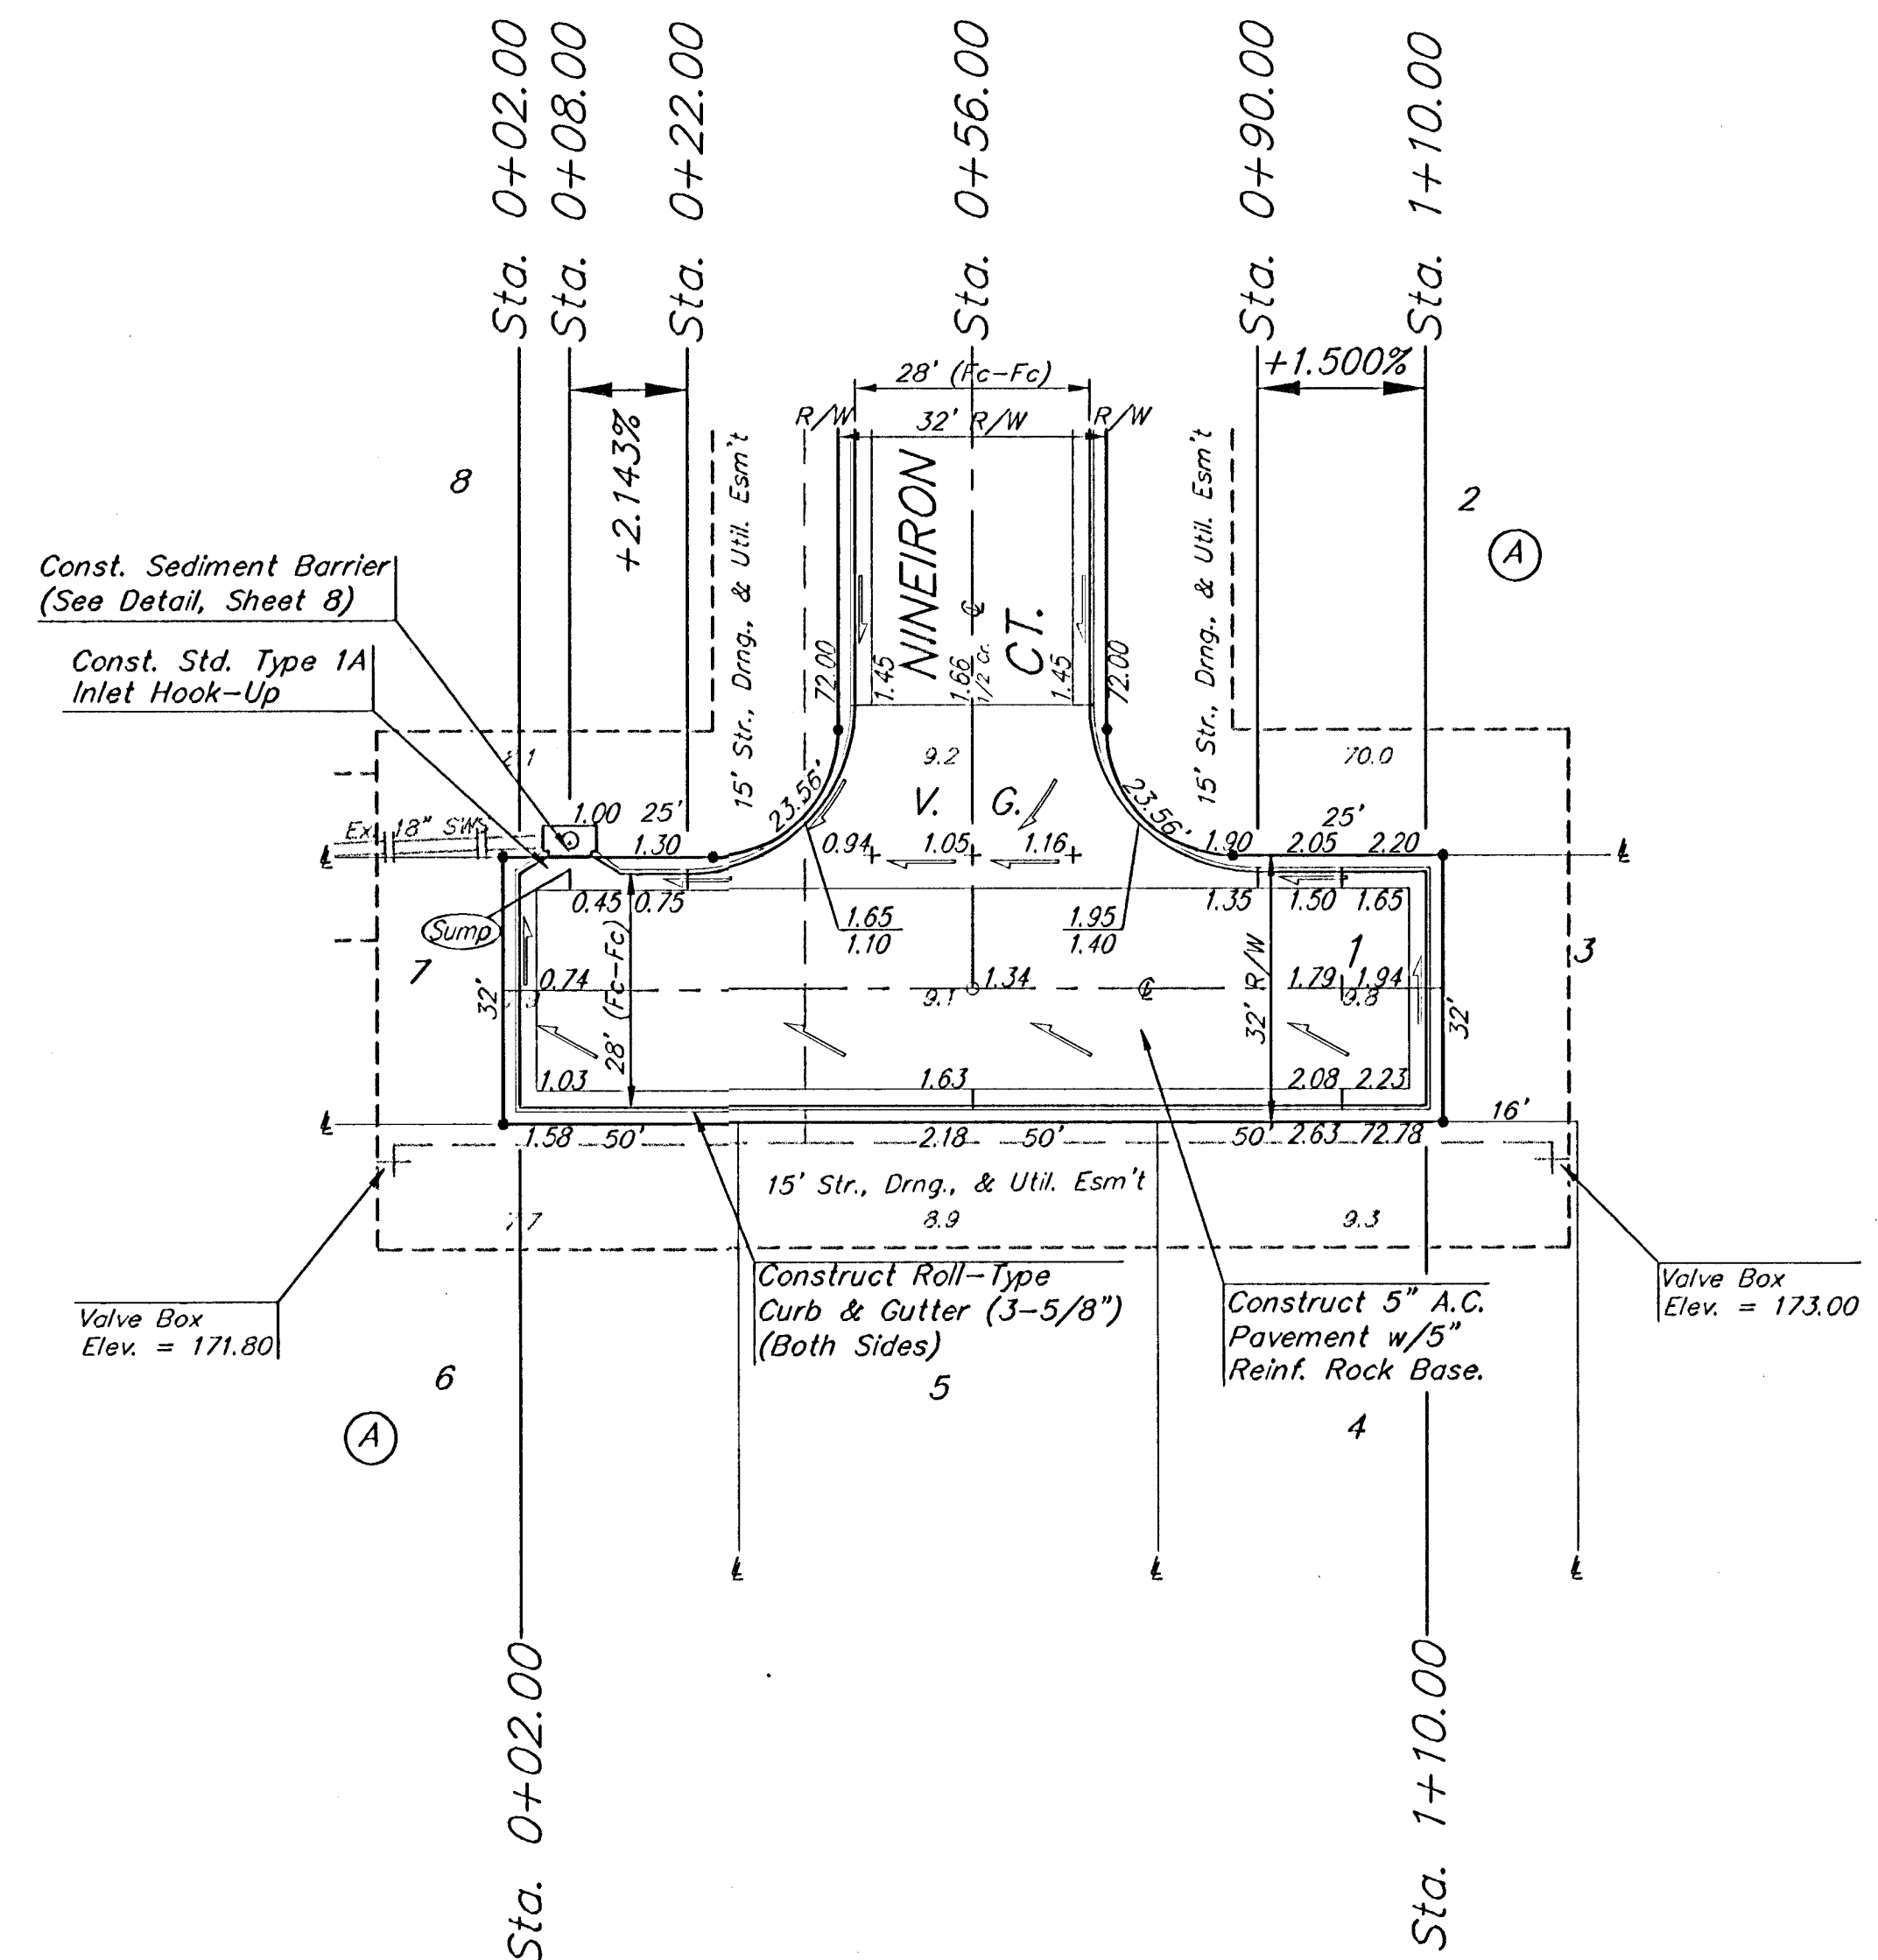

Roll type curb & gutter to
be constructed on the pavement
on this sheet.
Top of curb elevation are given
for full height curb.

AUBURN HILLS ADDITION - PHASE I					
NINEIRON CT.					
LOTS 1-9, BLOCK A					
BAUGHMAN COMPANY P.A.					
ENGINEERING, SURVEYING, & PLANNING					
316-262-7221 • 315 ELLIS • WICHITA, KANSAS 67211					
PROJECT NUMBER					
472-83280					
DESIGN	DRAWN	APPROVED	DATE	SCALE	SHEET
DMV	JAK		3-14-01	NOTED	18
					30