




$EXC = 60.2$
 $LF = 22.3$
 $CF = 0.0$

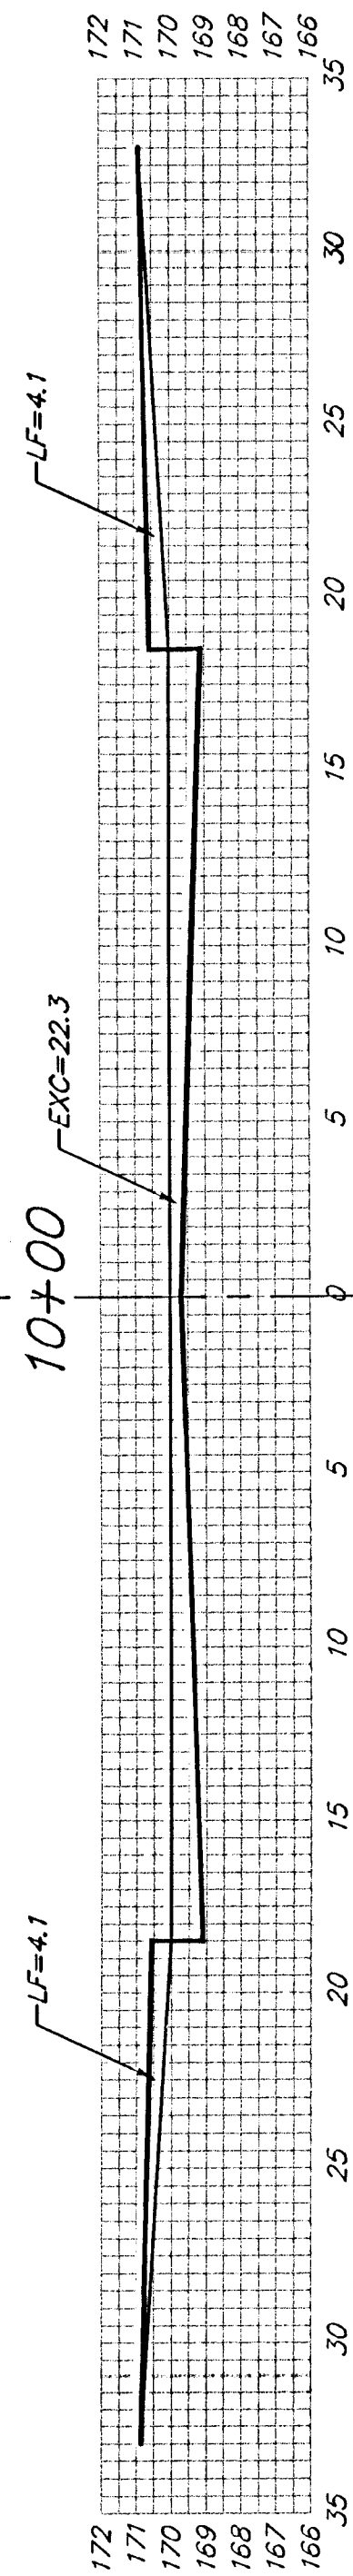


$EXC = 41.3$
 $LF = 15.3$
 $CF = 0.0$

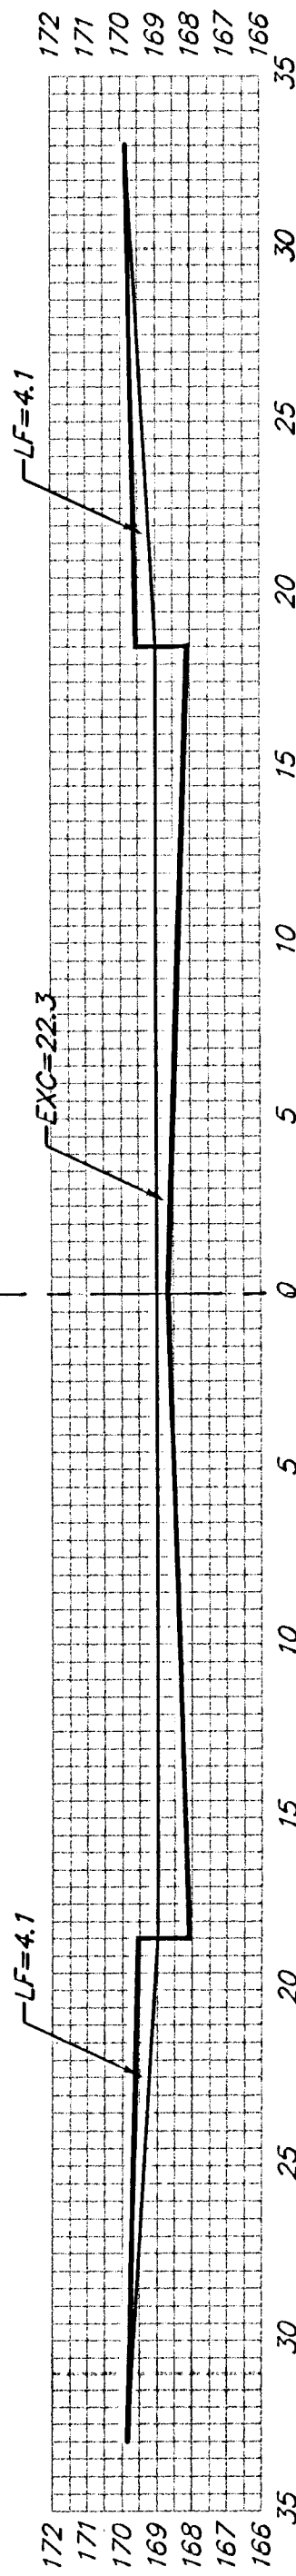


$EXC = 41.3$
 $LF = 15.3$
 $CF = 0.0$

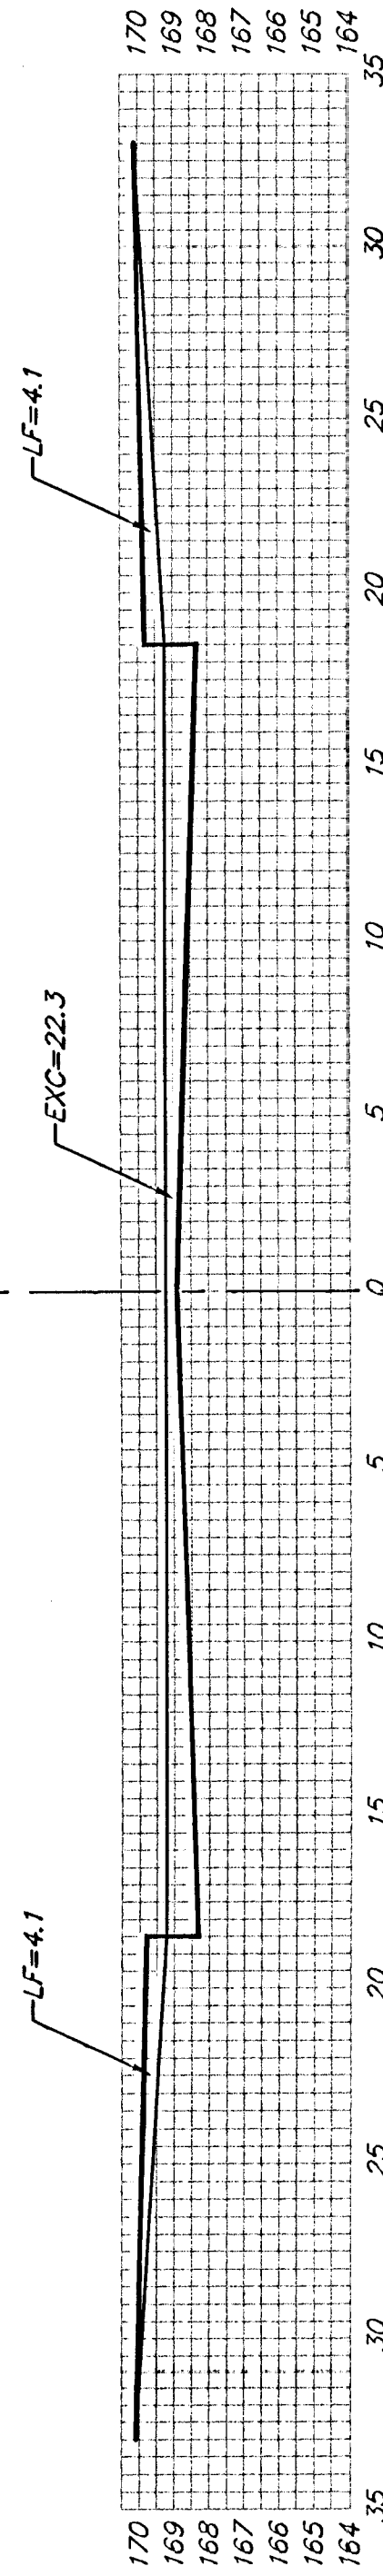


$EXC = 41.3$
 $LF = 15.3$
 $CF = 0.0$

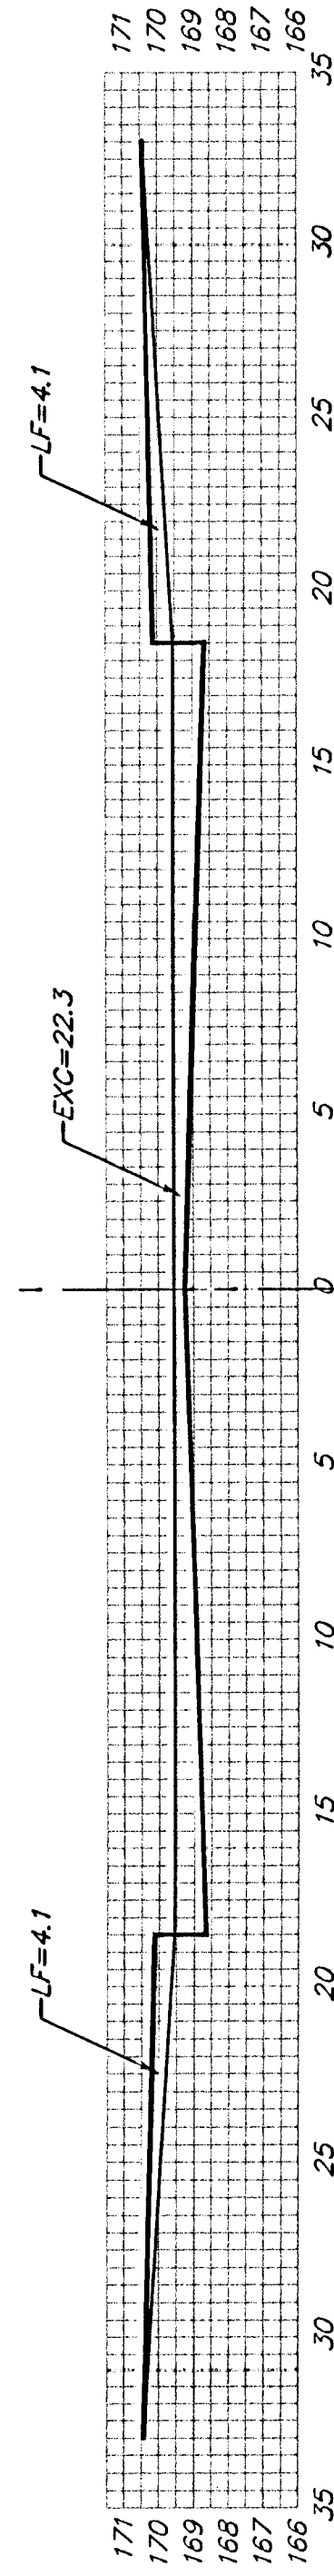


$EXC = 41.3$
 $LF = 15.3$
 $CF = 0.0$

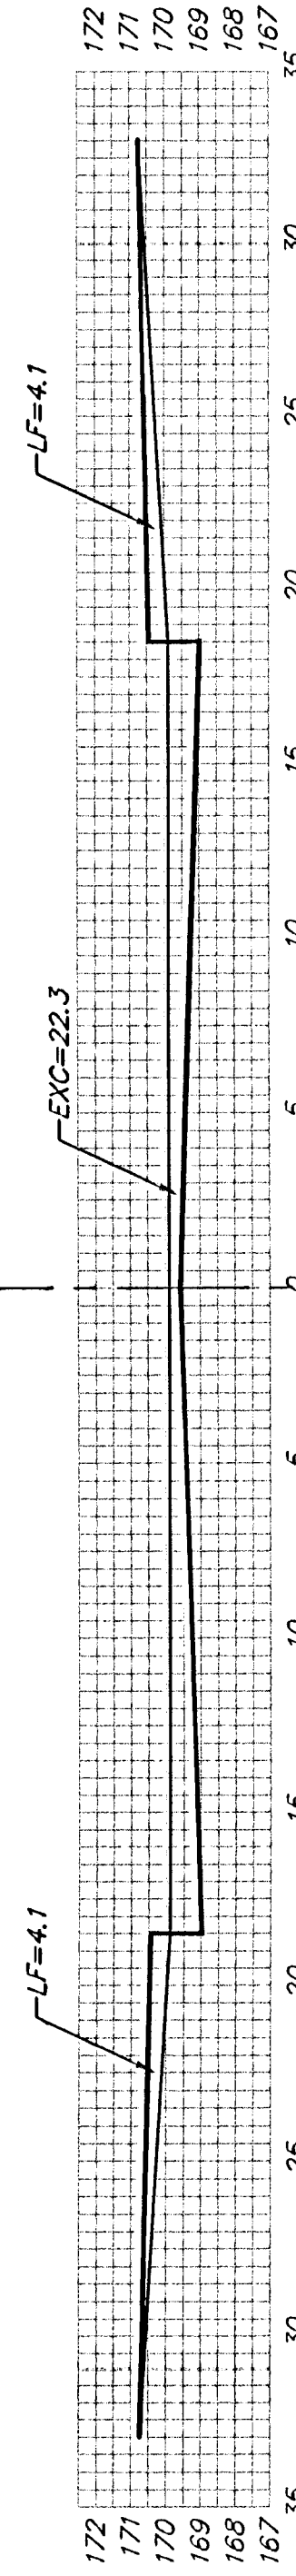


$EXC = 41.3$
 $LF = 15.3$
 $CF = 0.0$

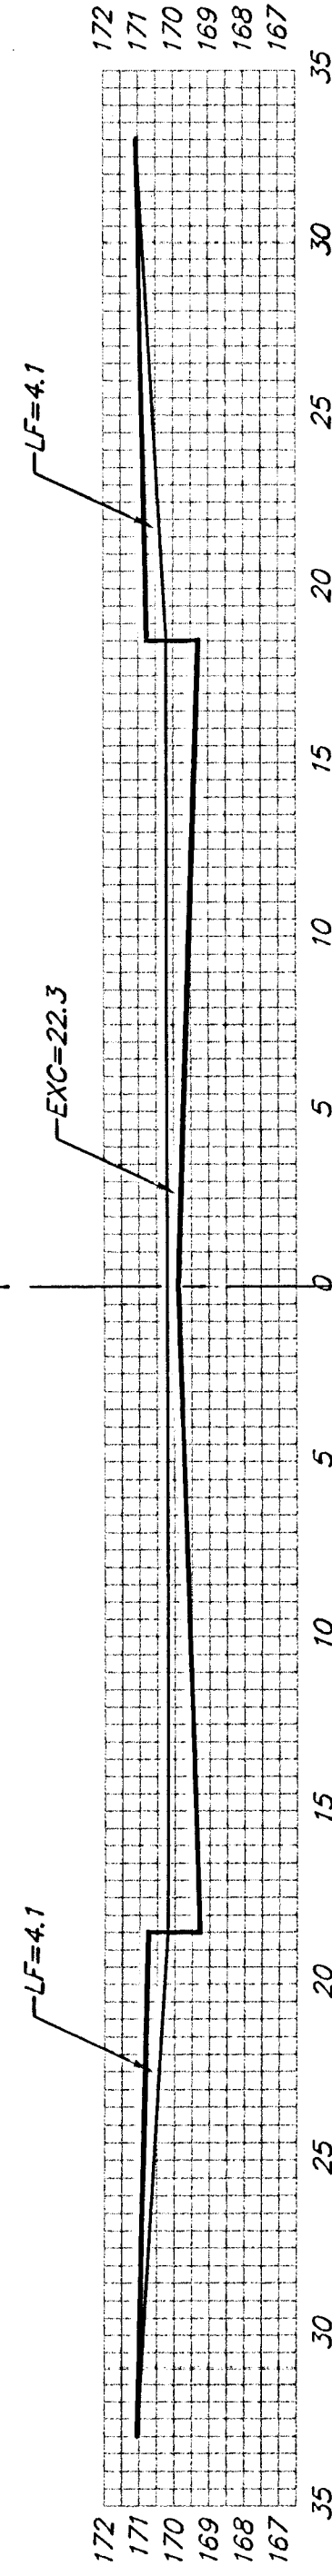


$EXC = 41.3$
 $LF = 15.3$
 $CF = 0.0$

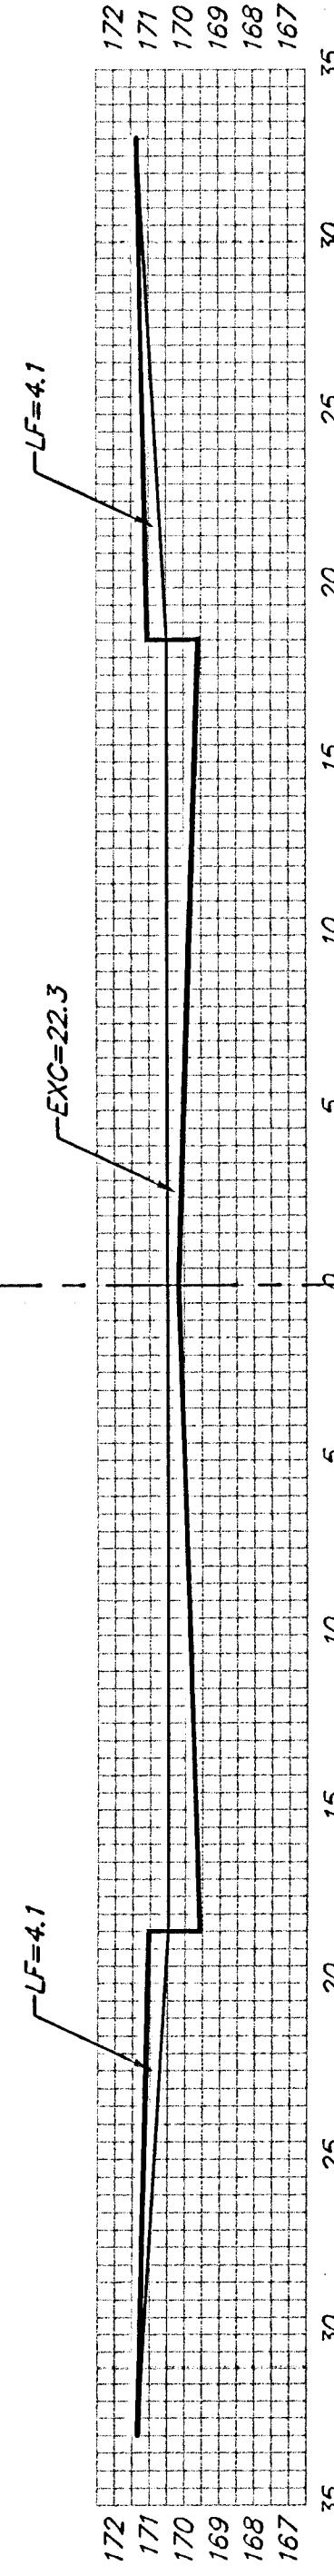


$EXC = 65.2$
 $LF = 24.2$
 $CF = 0.0$

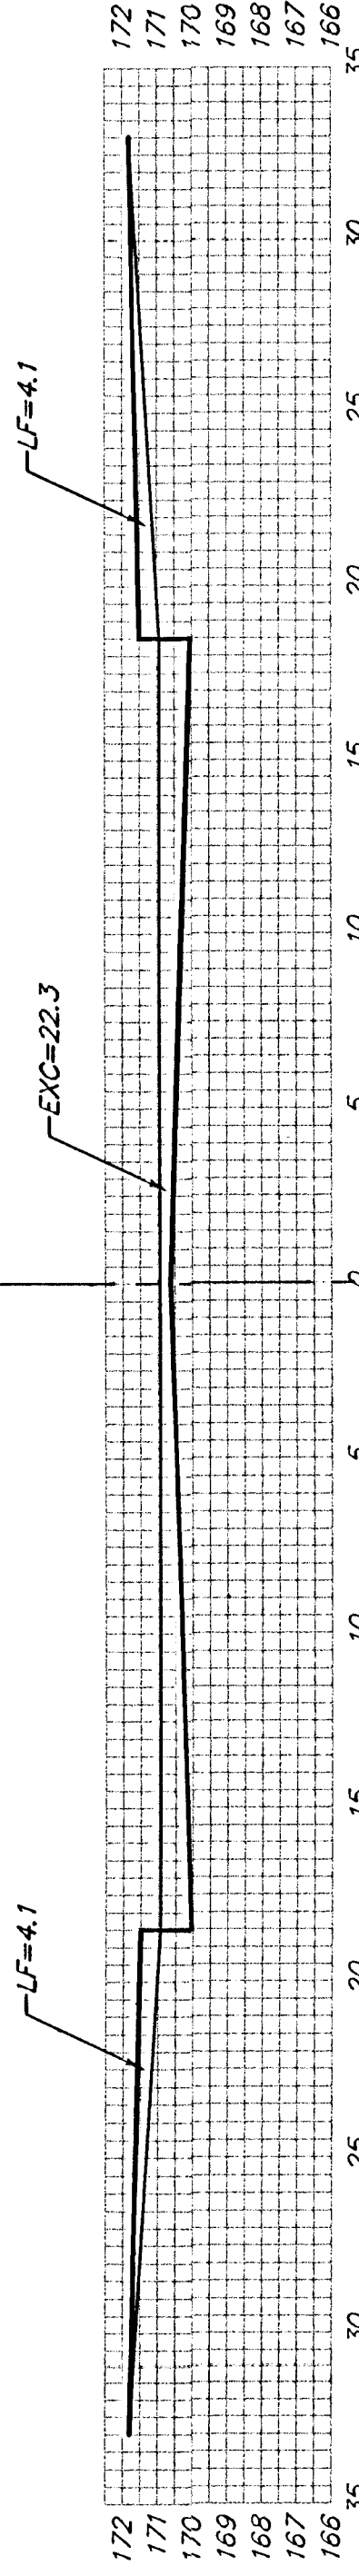

$EXC = 29.8$
 $LF = 7.8$
 $CF = 0.0$

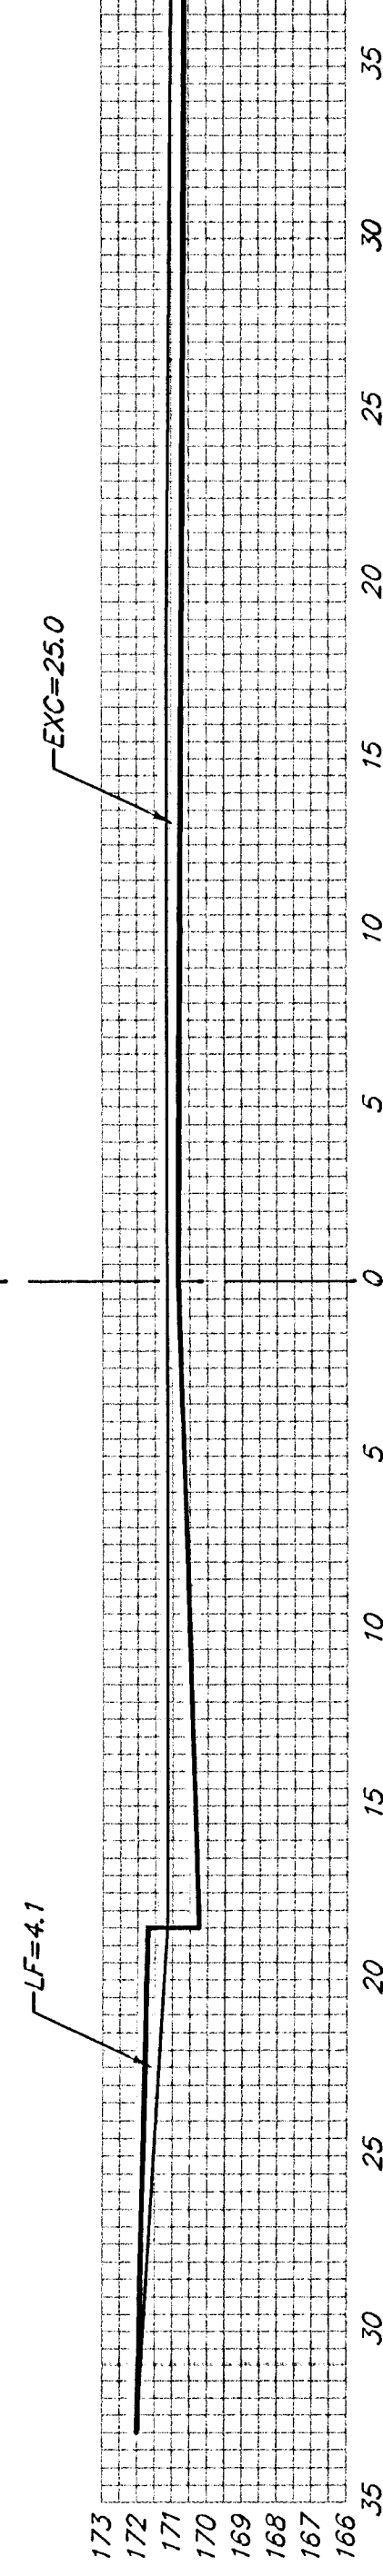

$EXC = 29.8$
 $LF = 7.8$
 $CF = 0.0$

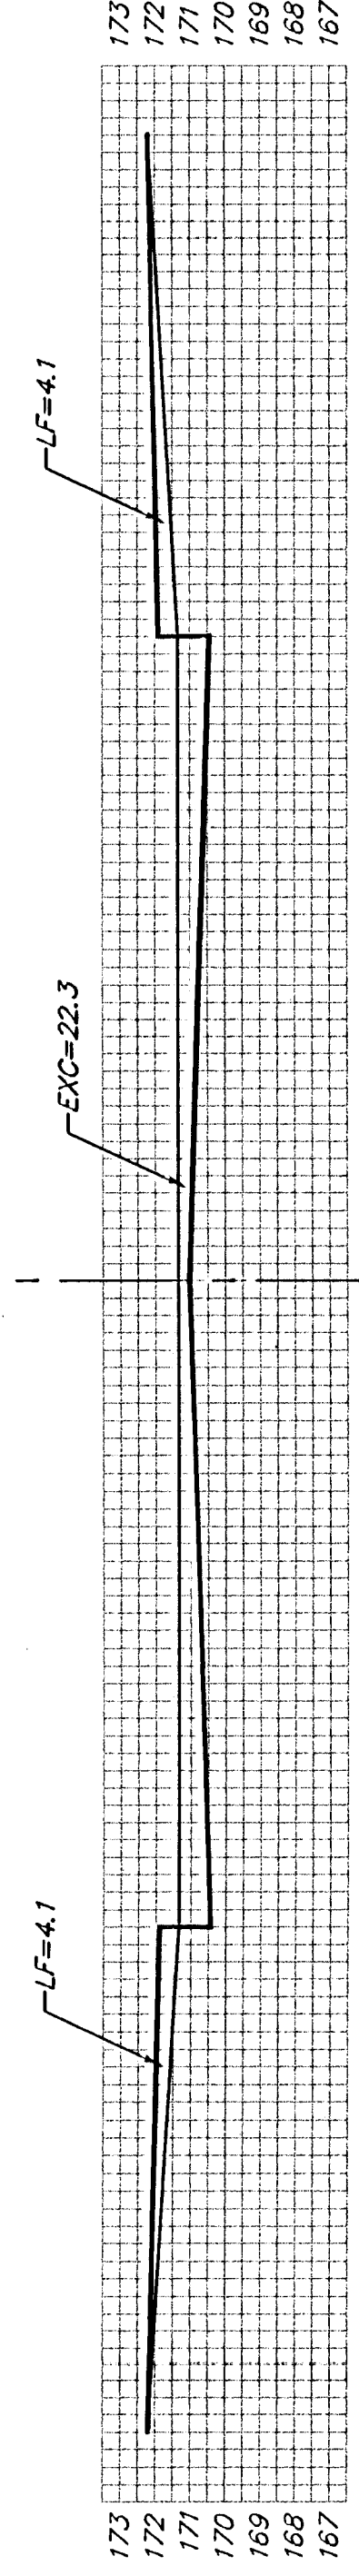

NINEIRON

Sheet Totals:
 Excavation = 432.8
 Loose Fill = 153.9
 Compacted Fill = 0.0

BAUGHMAN COMPANY P.A.
 ENGINEERING, SURVEYING, & PLANNING
 316-262-7271 • 315 ELLIS • WICHITA, KANSAS 67211

PROJECT NUMBER
 472-83290

REV.

SHEET

22

30