




EXC = 3.9
LF = 2.1
CF = 0.0

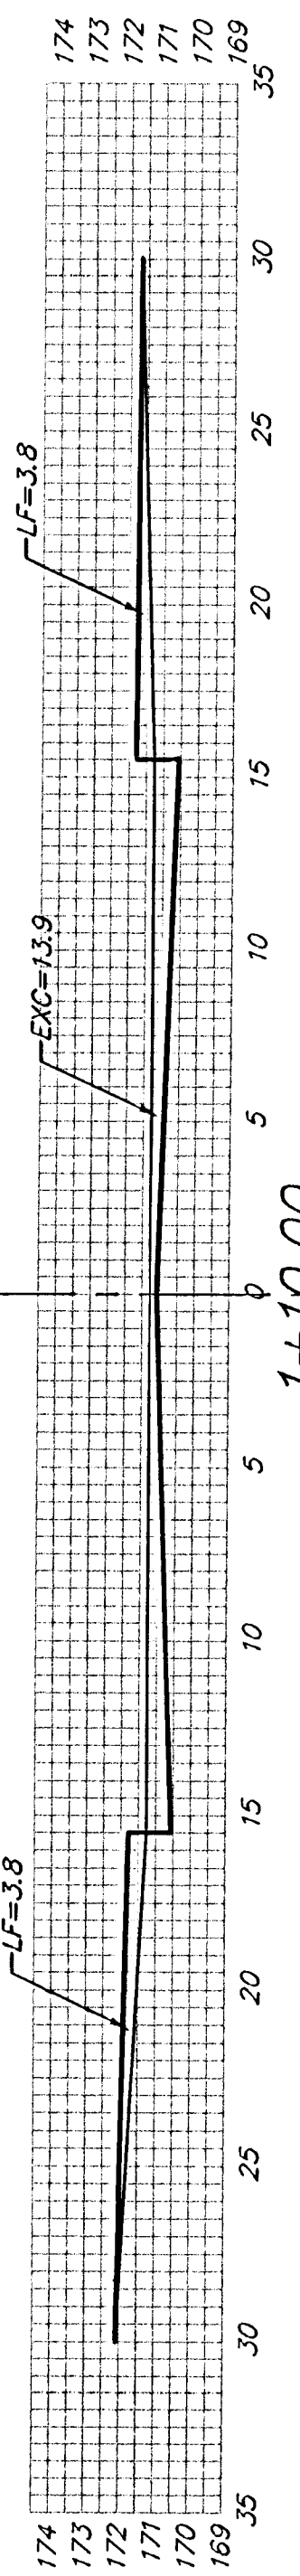


EXC = 10.3
LF = 5.6
CF = 0.0

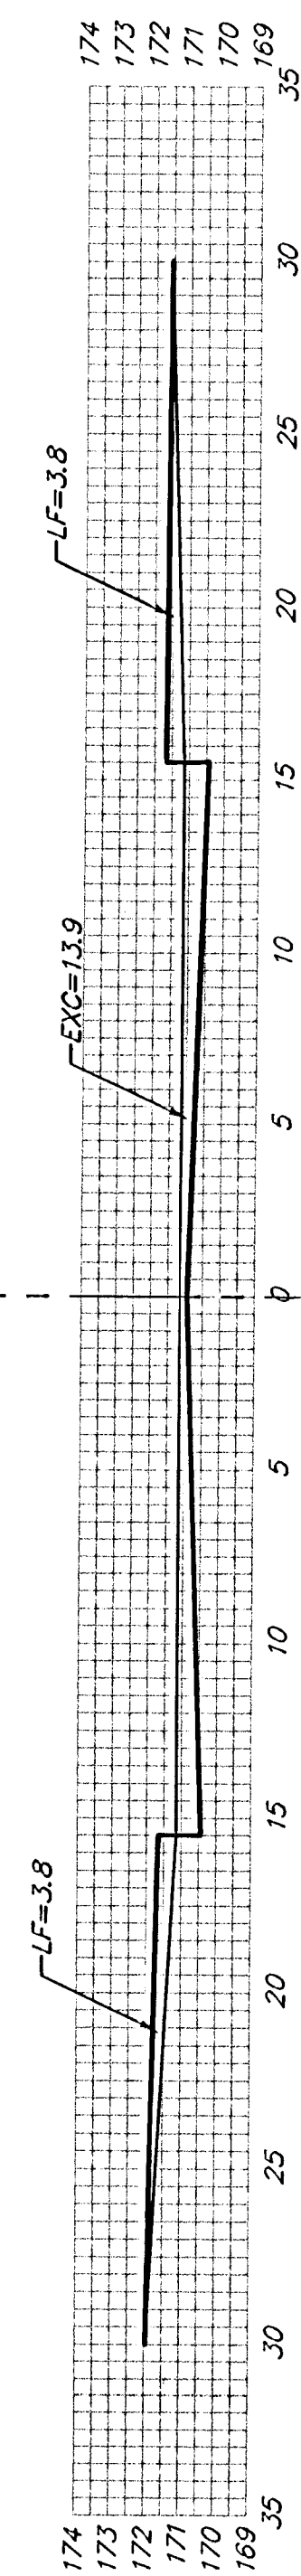


EXC = 28.3
LF = 7.1
CF = 0.0

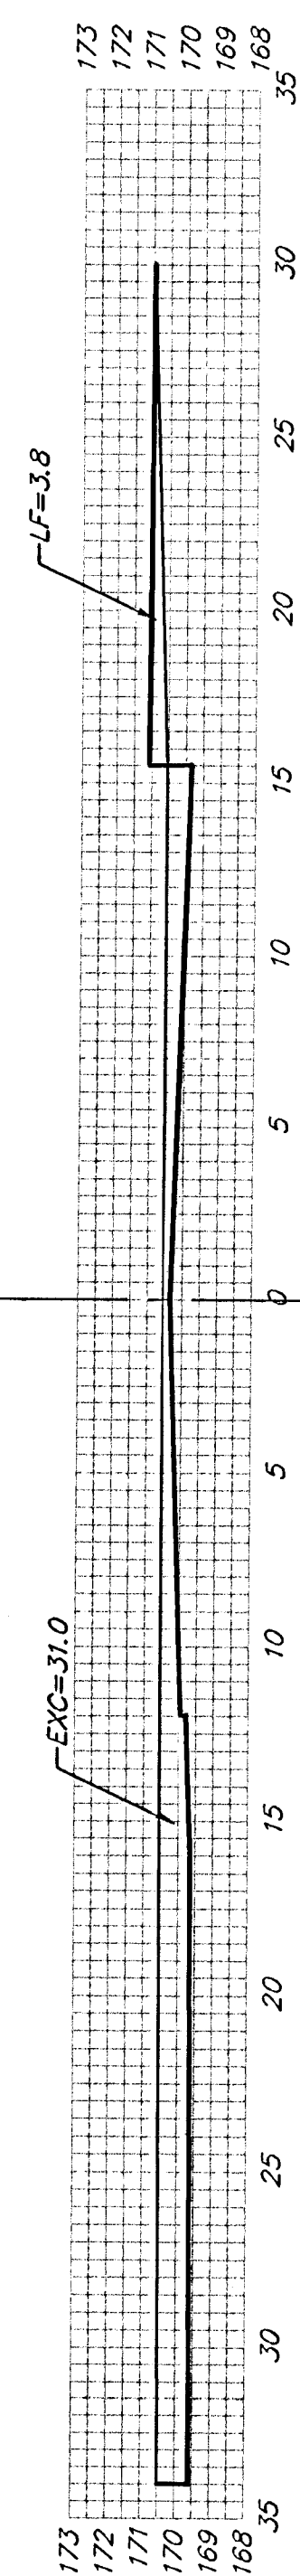


EXC = 28.3
LF = 7.1
CF = 0.0

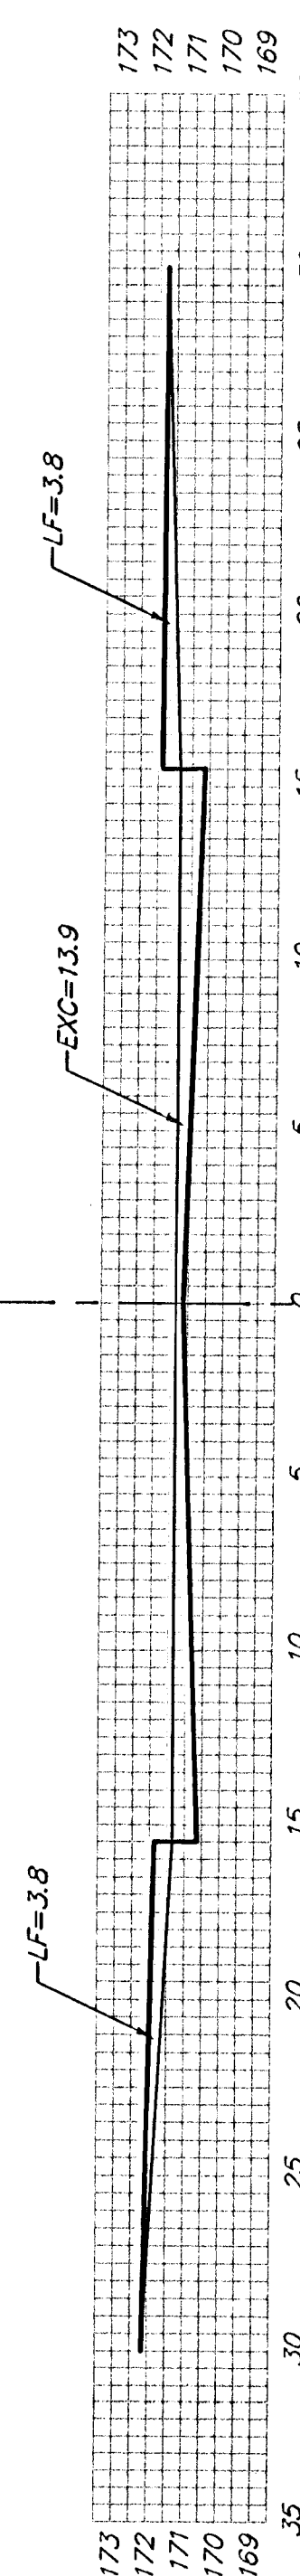


EXC = 12.8
LF = 5.6
CF = 0.0

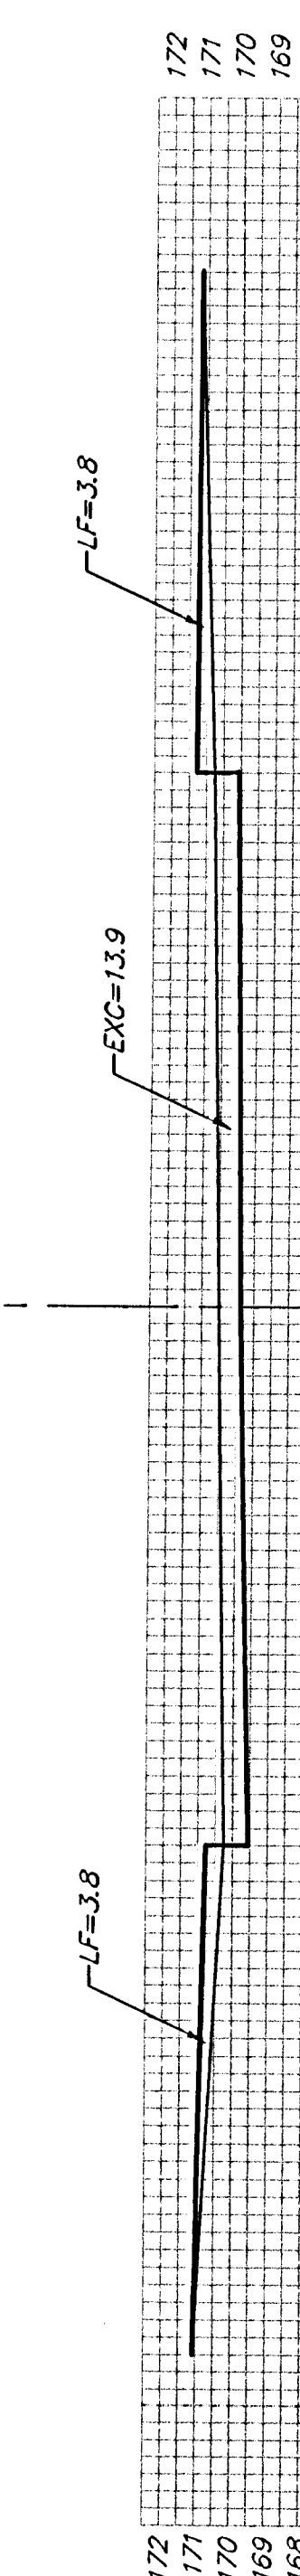


EXC = 6.5
LF = 2.4
CF = 0.0

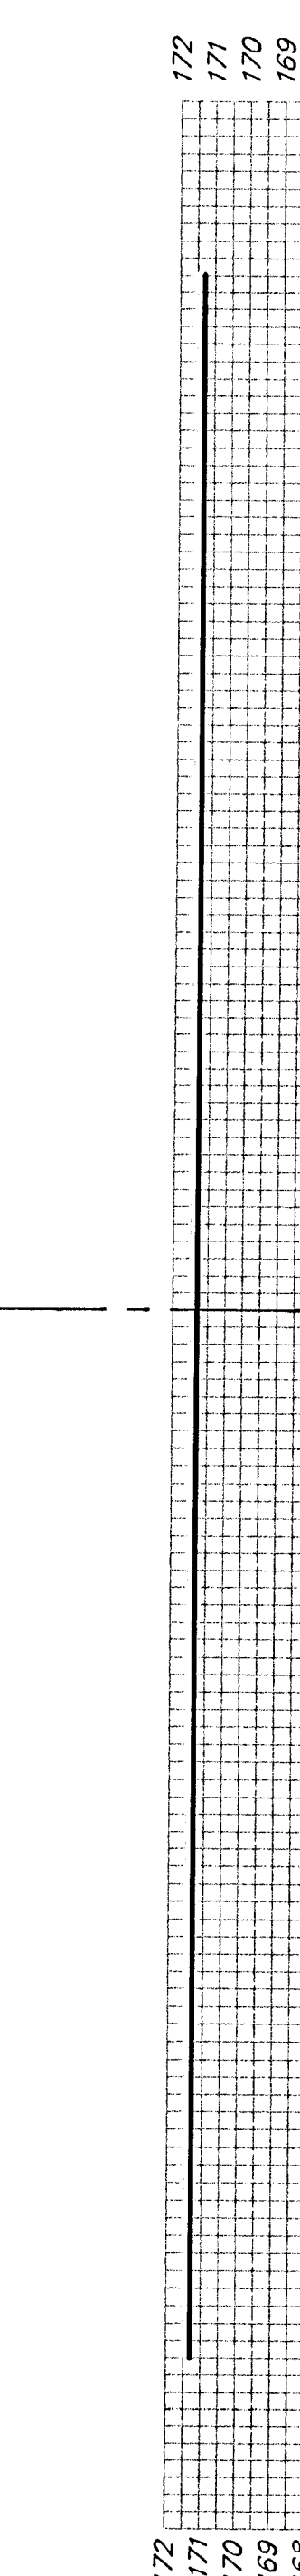


EXC = 23.1
LF = 12.5
CF = 0.0

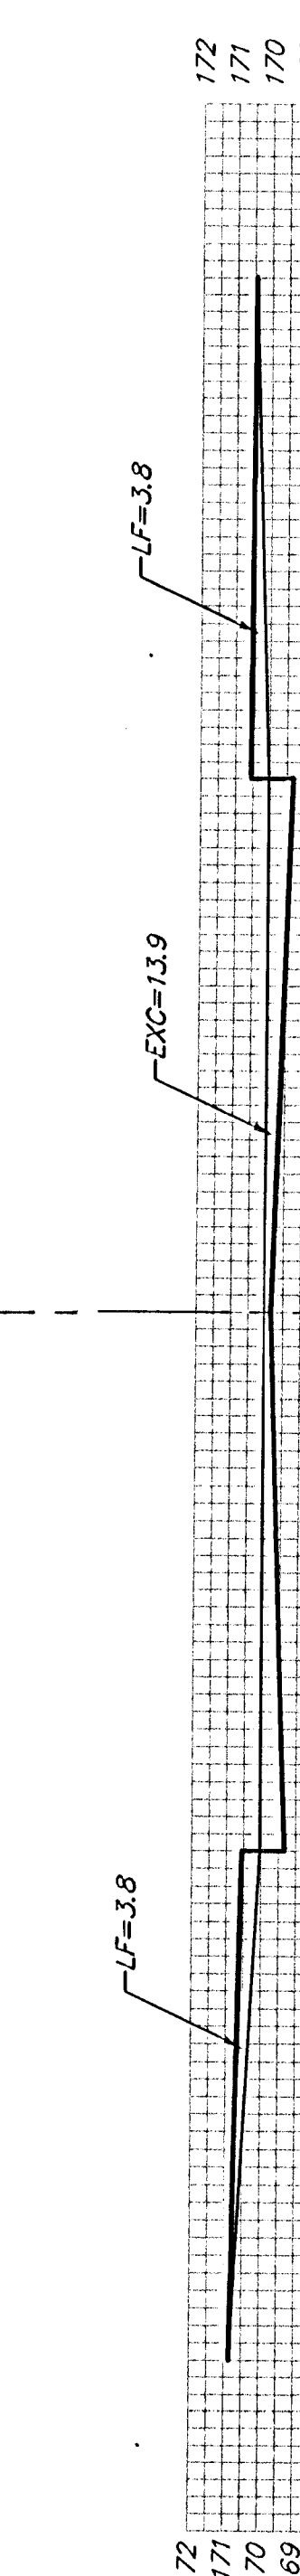

EXC = 32.5
LF = 17.6
CF = 0.0

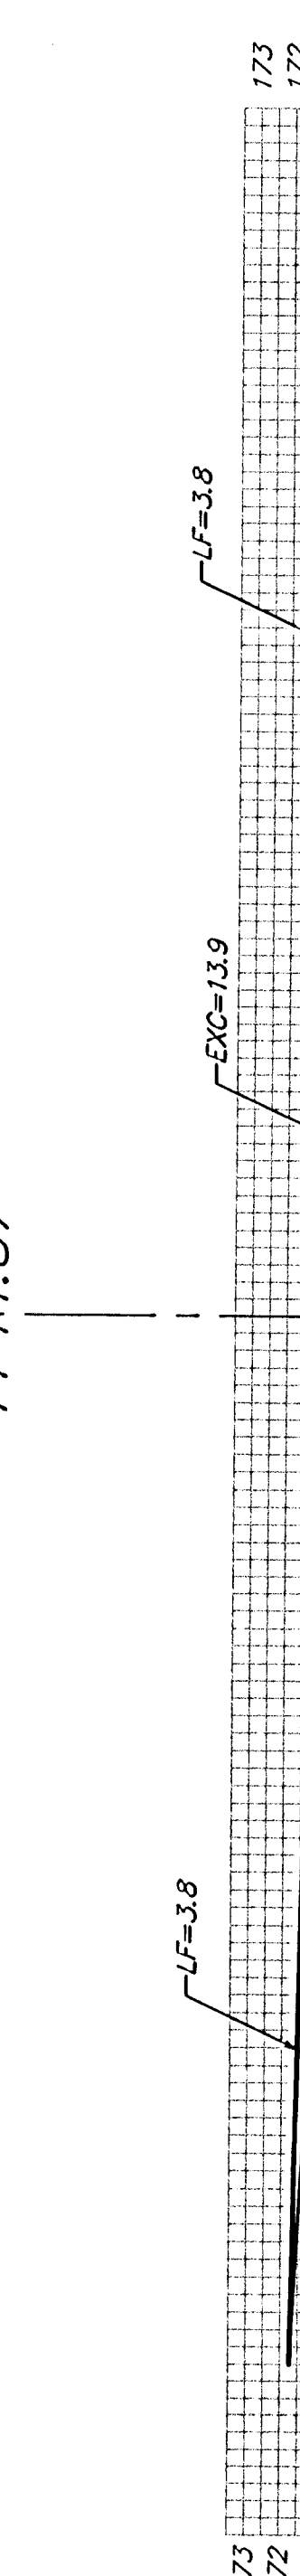

EXC = 32.5
LF = 17.6
CF = 0.0

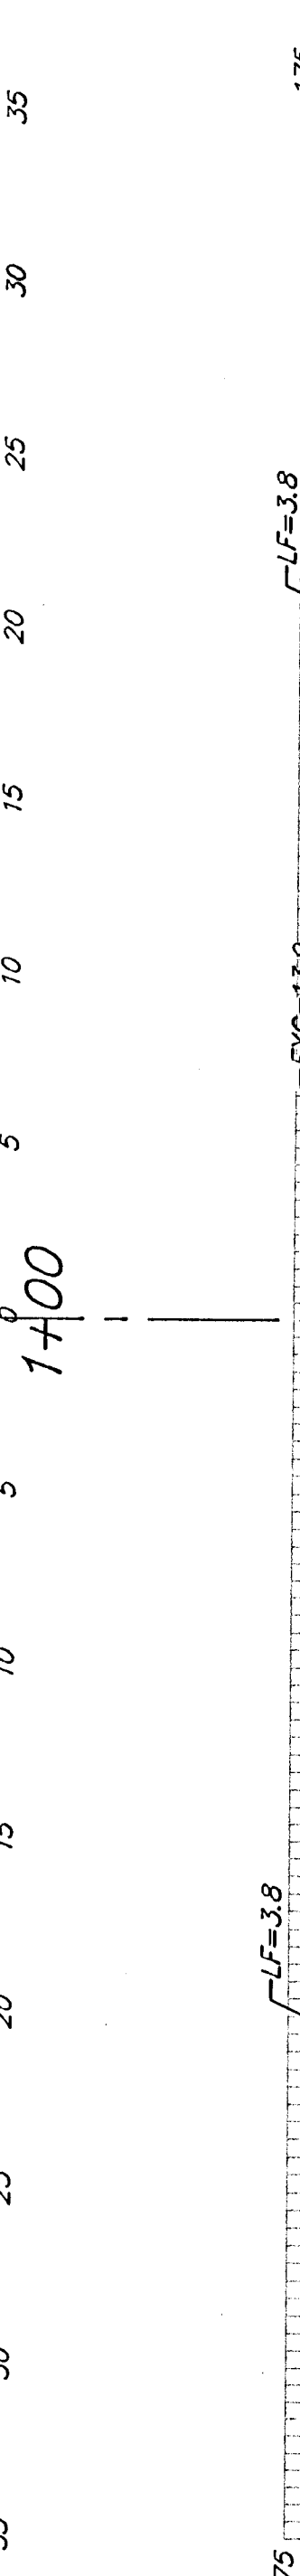

EXC = 32.5
LF = 17.6
CF = 0.0

Sheet Totals:
Excavation = 145.7
Loose Fill = 60.0
Compacted Fill = 0.0

NINEIRON CT.
LOTS 1-9, BLOCK A