



50.00'
EXC = 41.3
LF = 17.4
CF = 0.0

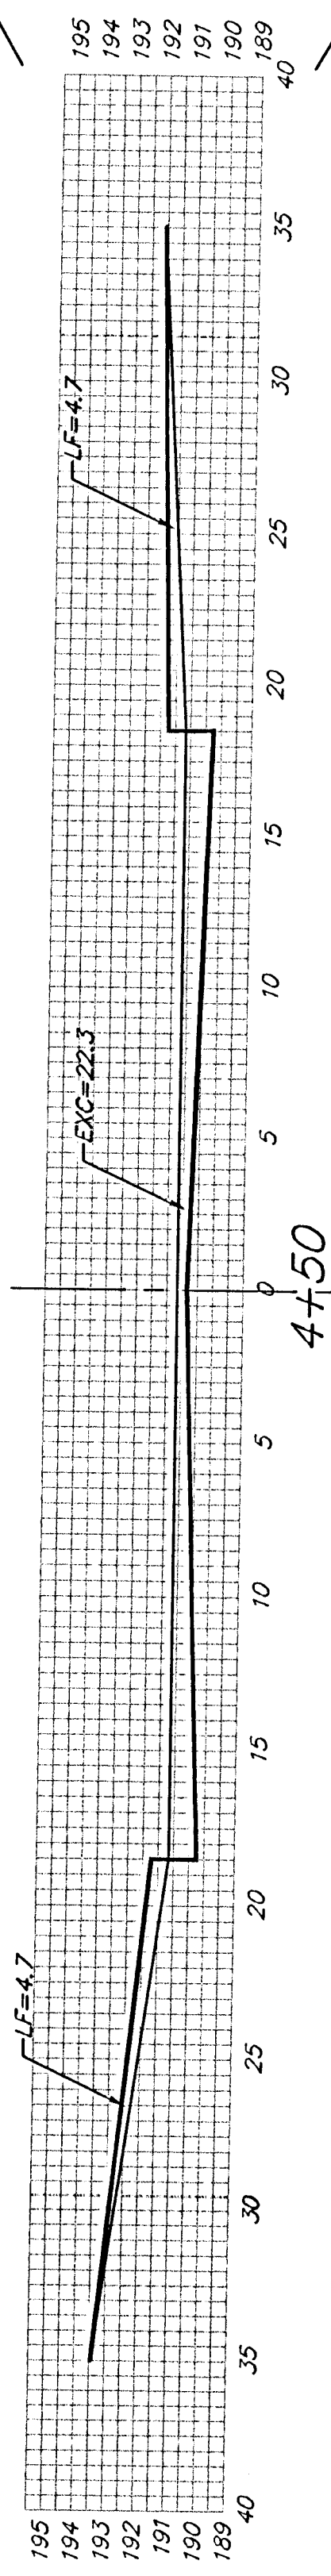


4+50

50.00'
EXC = 41.3
LF = 17.4
CF = 0.0

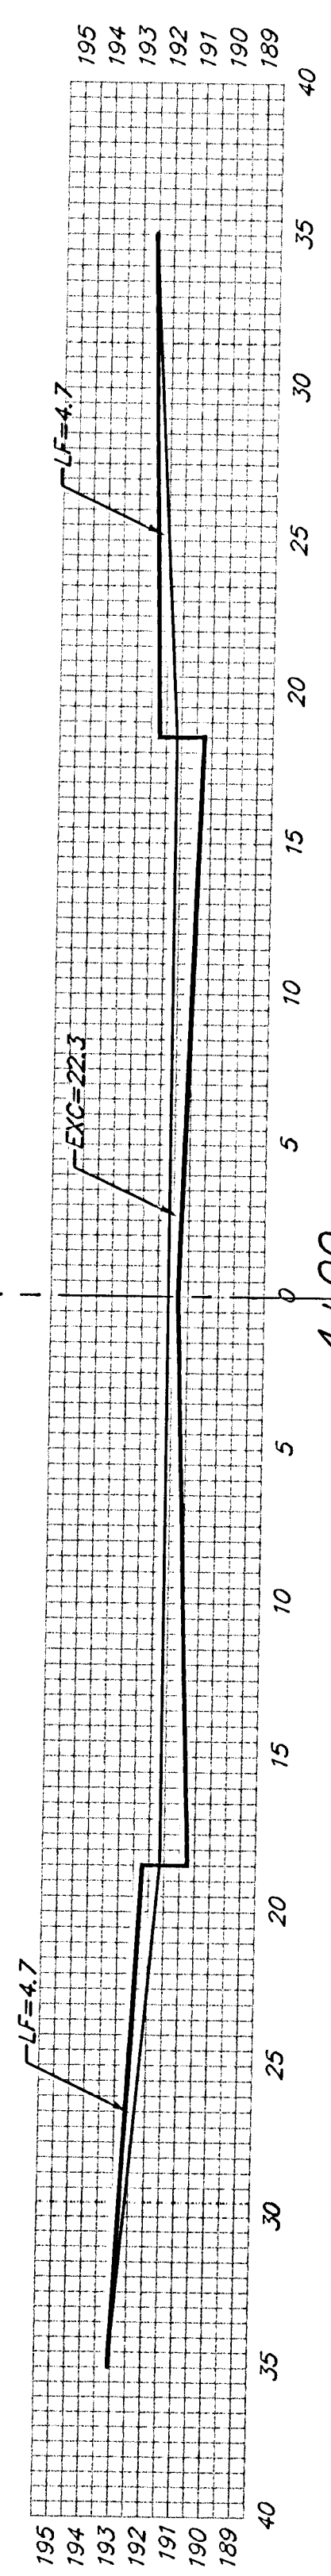


4+00

50.00'
EXC = 41.3
LF = 17.4
CF = 0.0

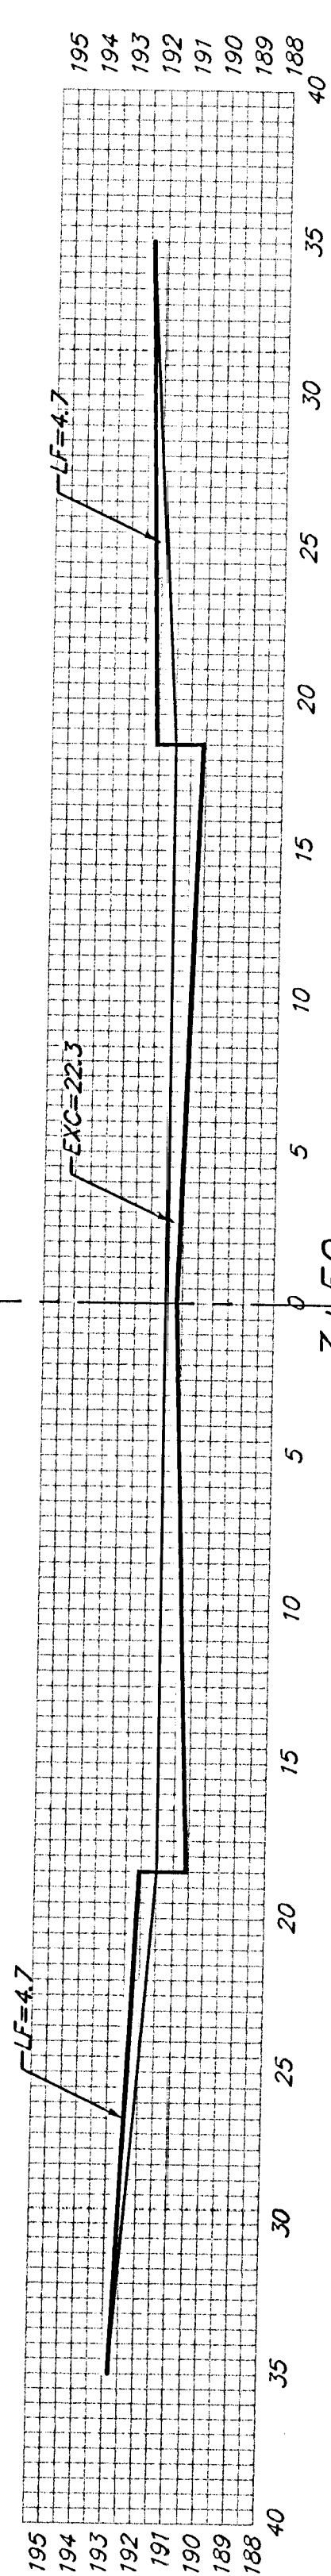


3+50

50.00'
EXC = 41.3
LF = 17.4
CF = 0.0

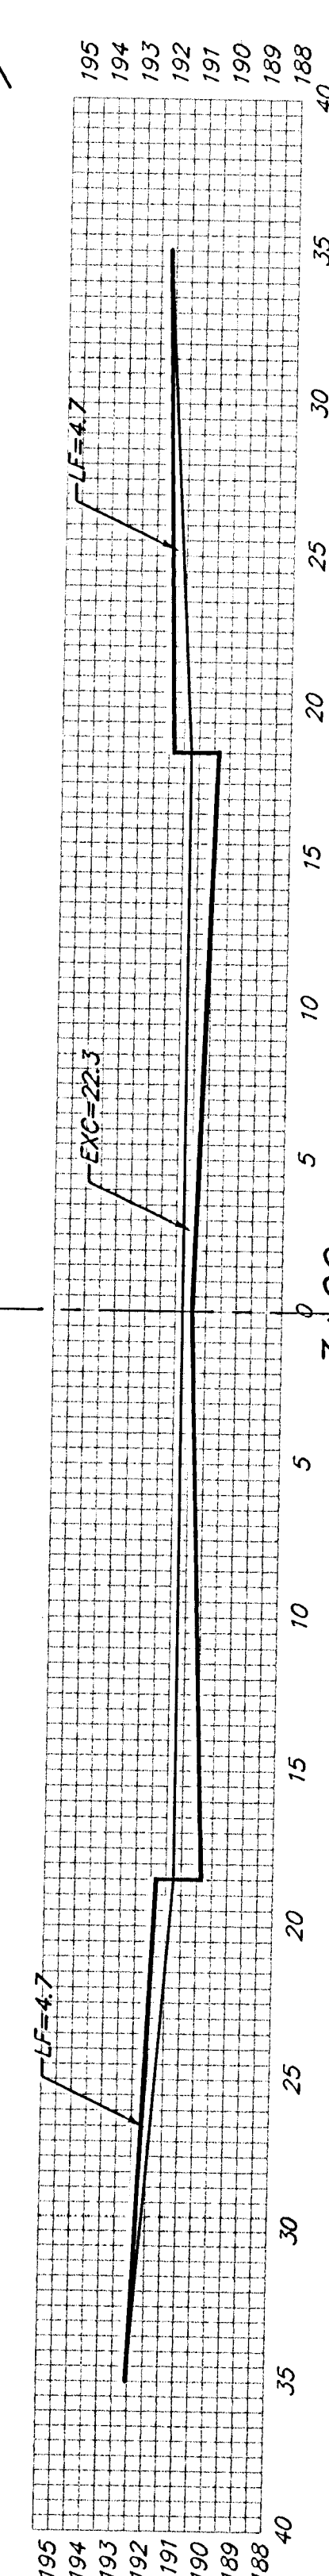


3+00

50.00'
EXC = 41.3
LF = 17.4
CF = 0.0

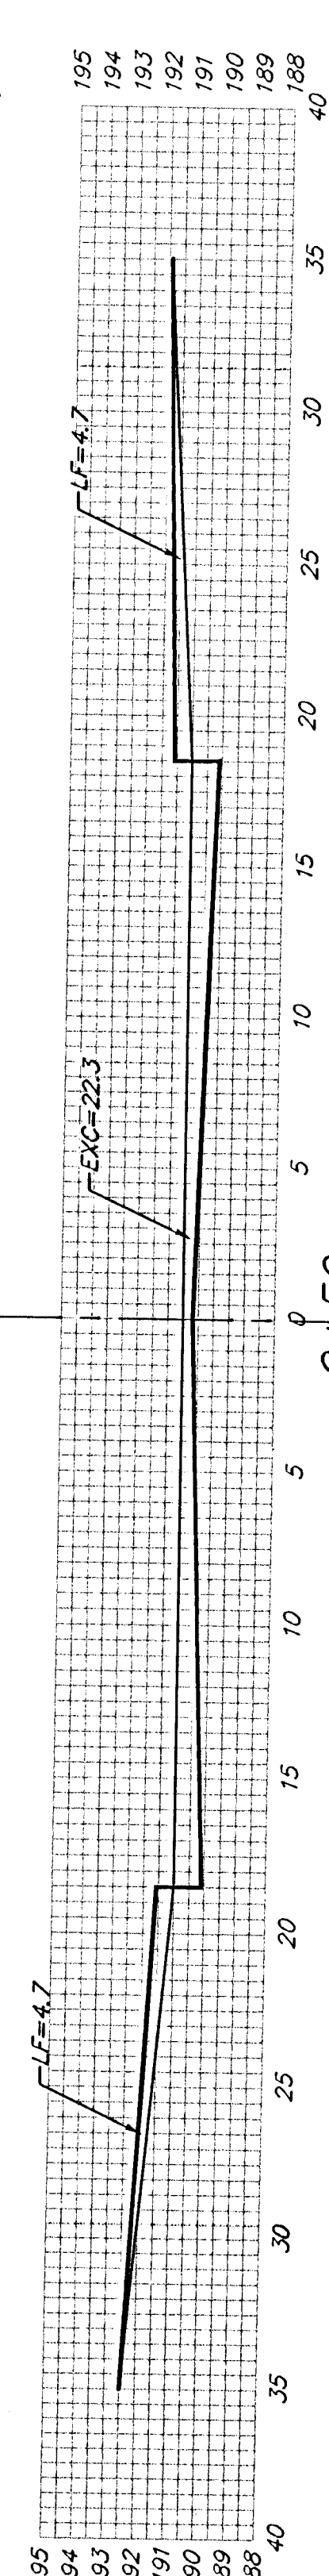


2+50

50.00'
EXC = 41.3
LF = 17.4
CF = 0.0

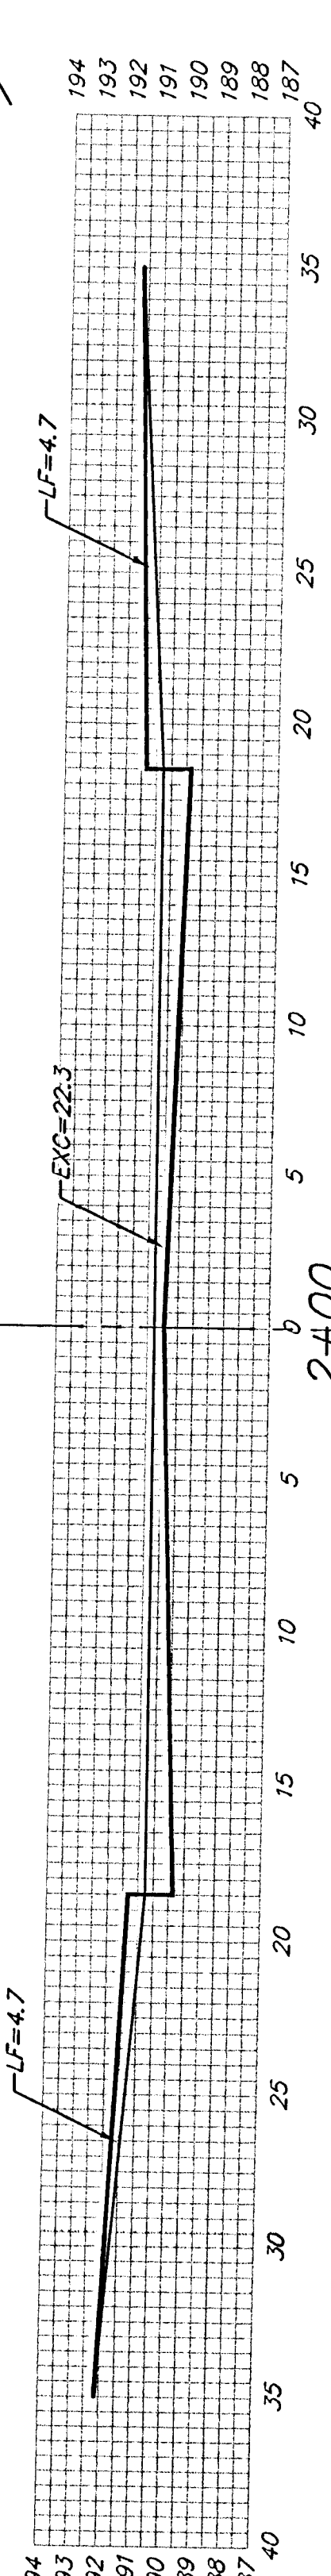


2+00

50.00'
EXC = 41.3
LF = 17.4
CF = 0.0

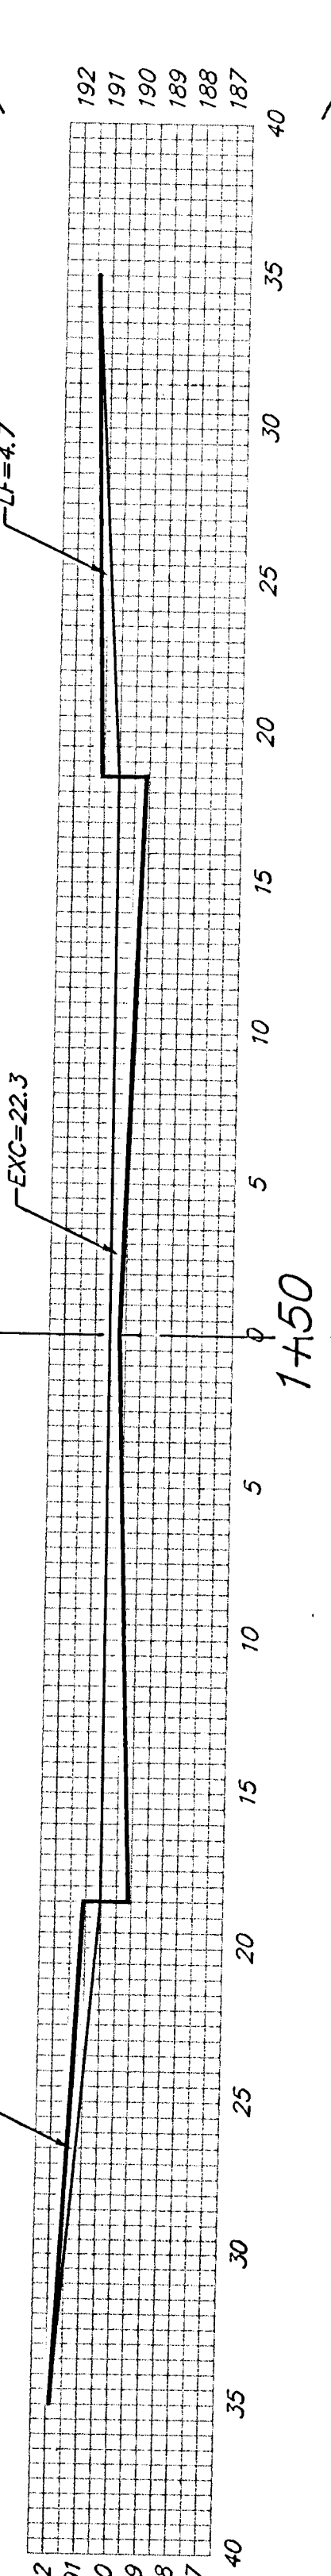


1+50

50.00'
EXC = 41.3
LF = 17.4
CF = 0.0

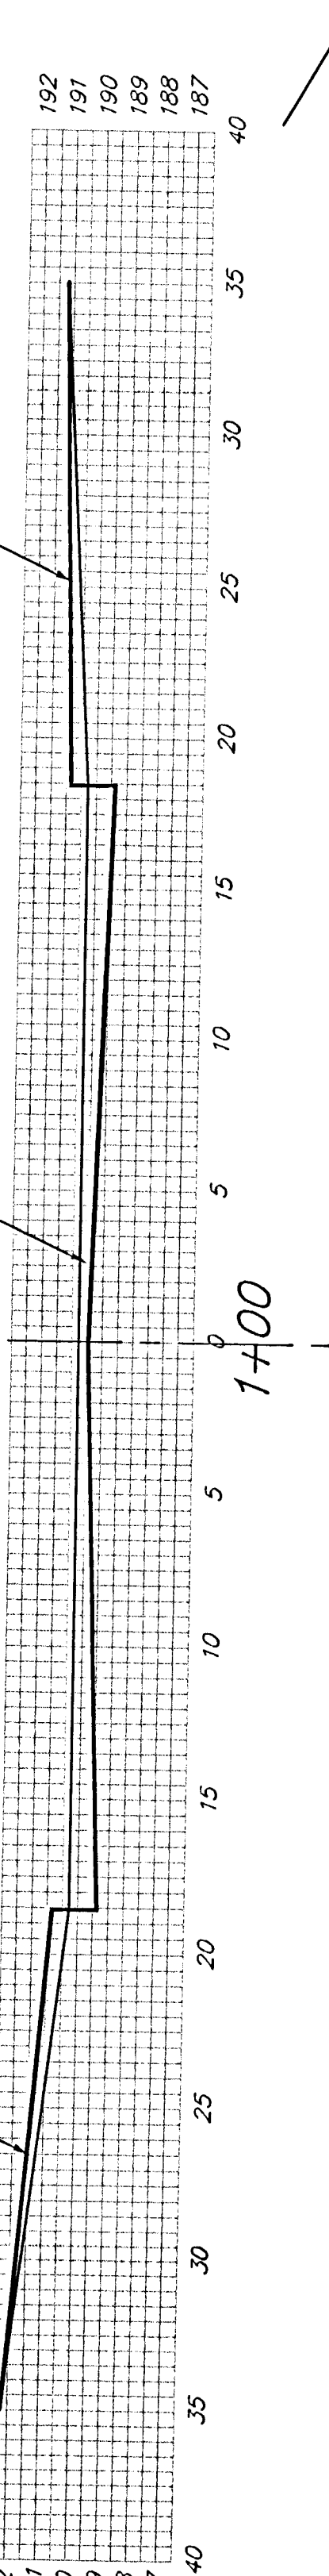


1+00

50.00'
EXC = 41.3
LF = 17.4
CF = 0.0

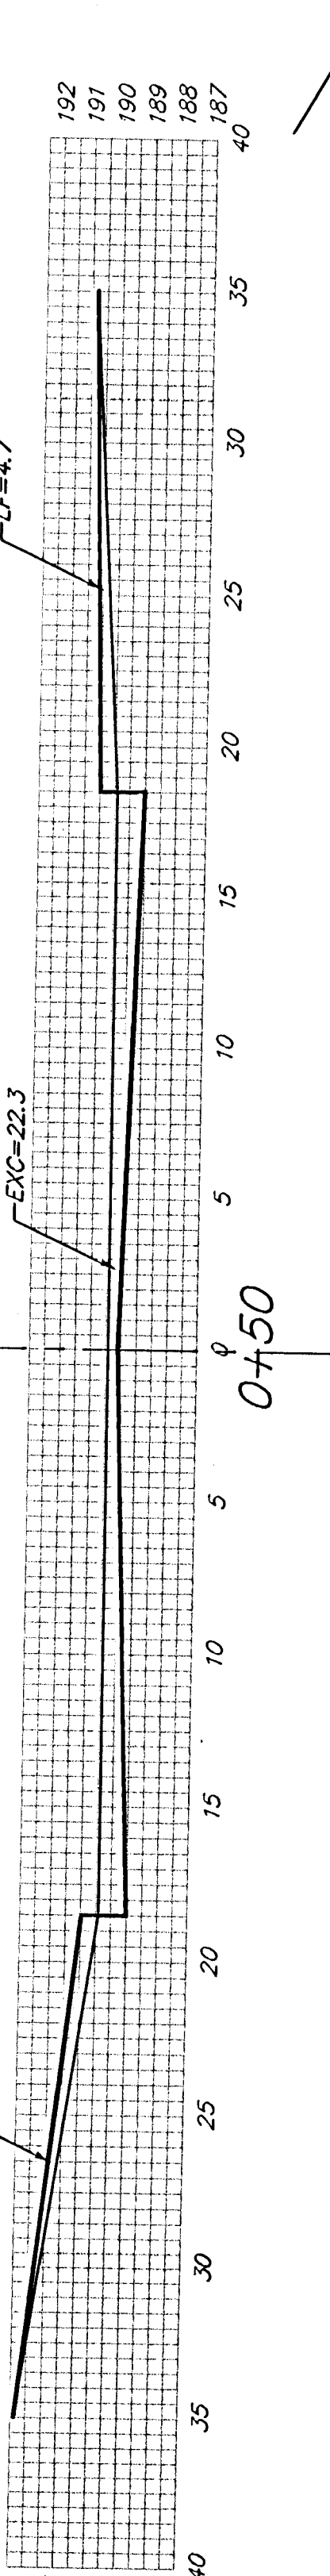

0+50

50.00'
EXC = 41.3
LF = 17.4
CF = 0.0

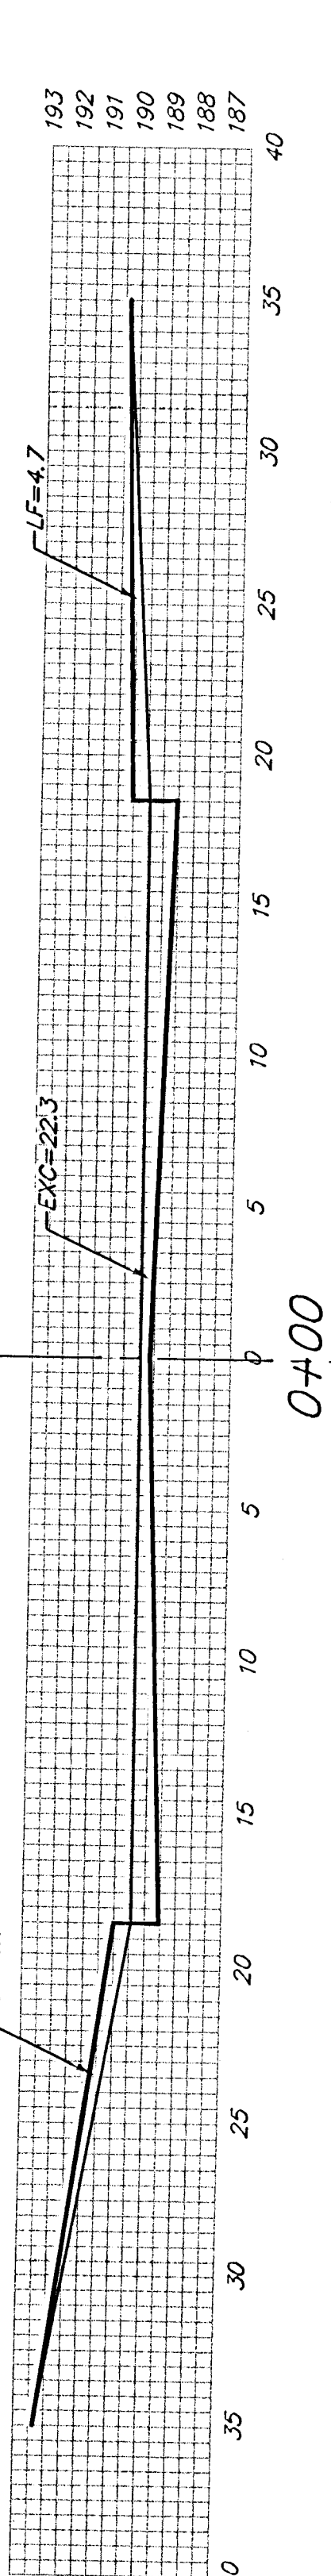

0+00

VALLEY HIGH ROAD

Sheet Totals:
Excavation = 41.3
Loose Fill = 17.4
Compacted Fill = 0.0

BAUGHMAN COMPANY P.A.
ENGINEERING, SURVEYING, & PLANNING
316-262-7271 • 315 ELLIS • WICHITA, KANSAS 67211

PROJECT NUMBER
472-83272

REV. SHEET
OF **8**
10