




EXC = 41.3
LF = 17.4
CF = 0.0

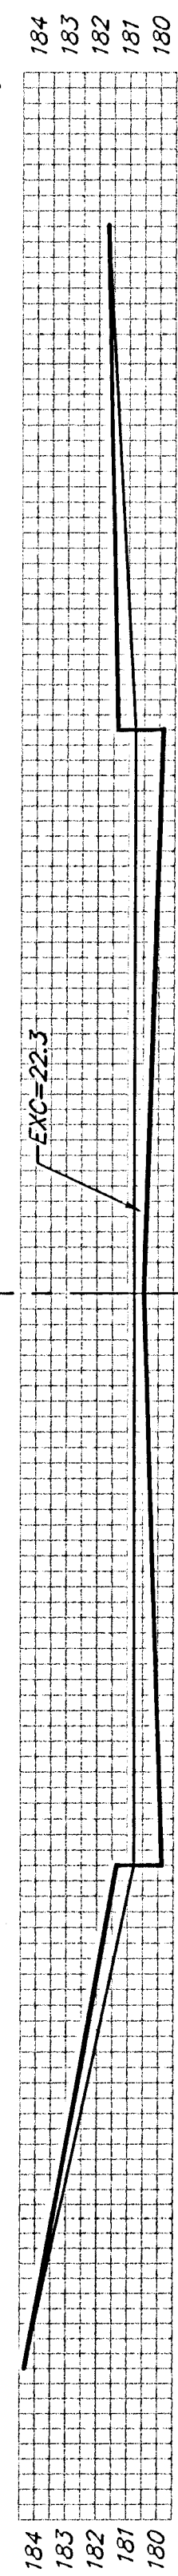


EXC = 41.3
LF = 17.4
CF = 0.0

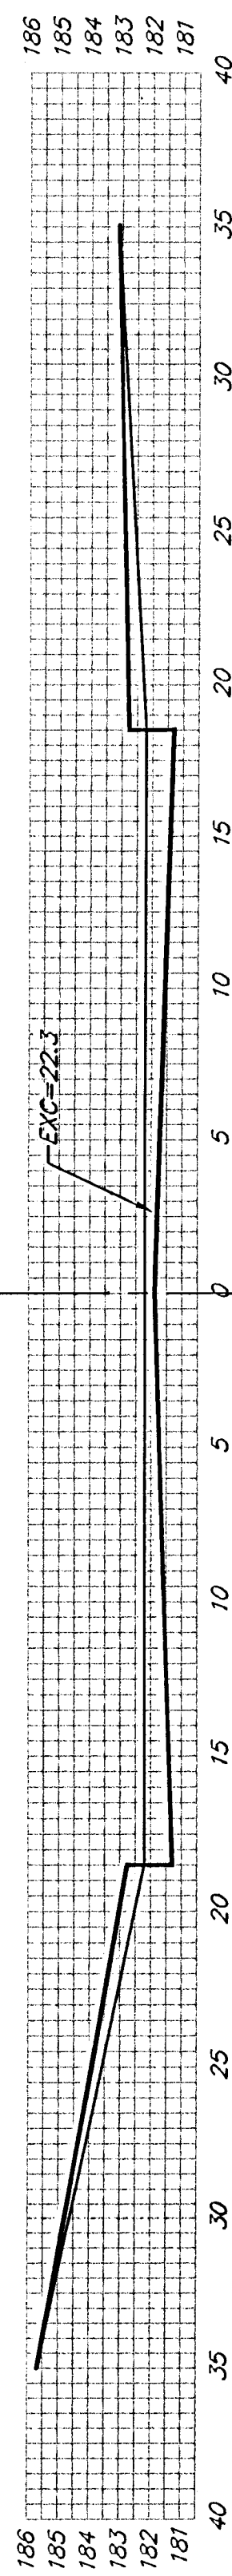


EXC = 41.3
LF = 17.4
CF = 0.0

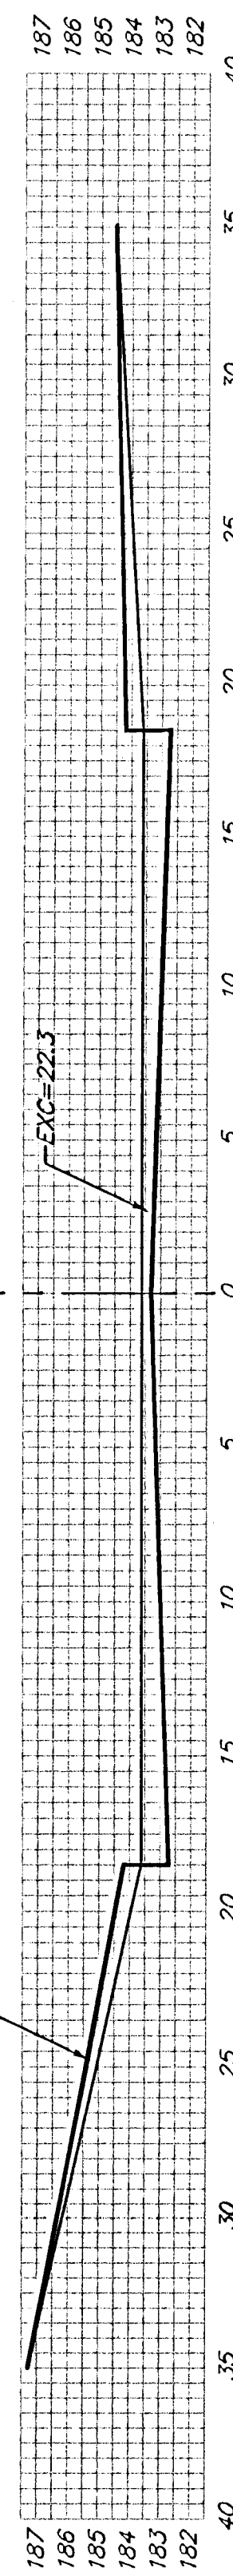


EXC = 41.3
LF = 17.4
CF = 0.0

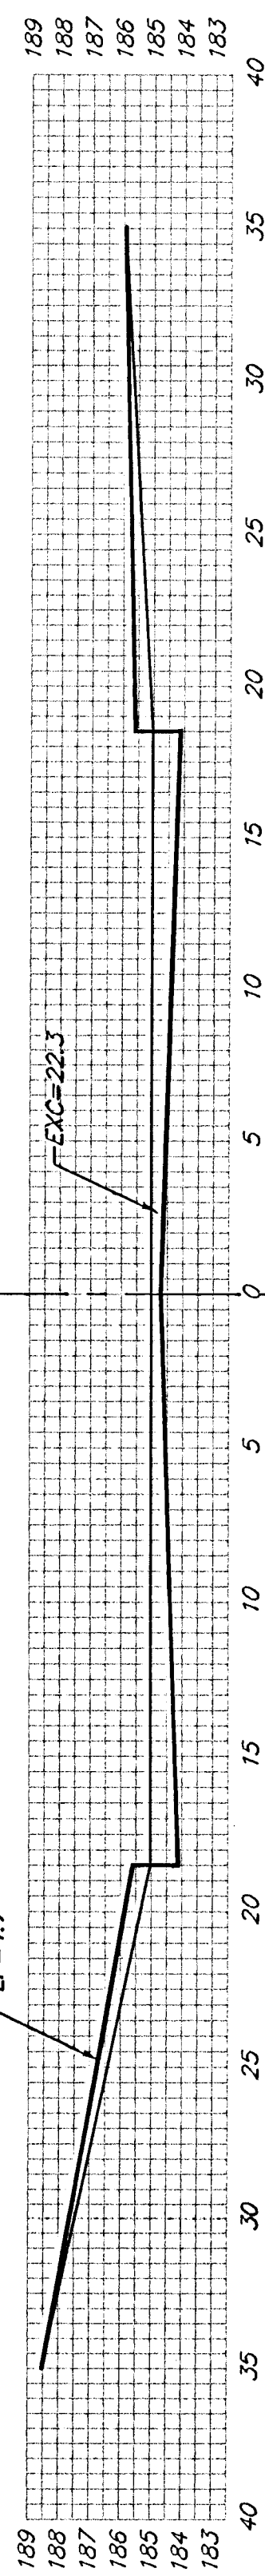


EXC = 41.3
LF = 17.4
CF = 0.0

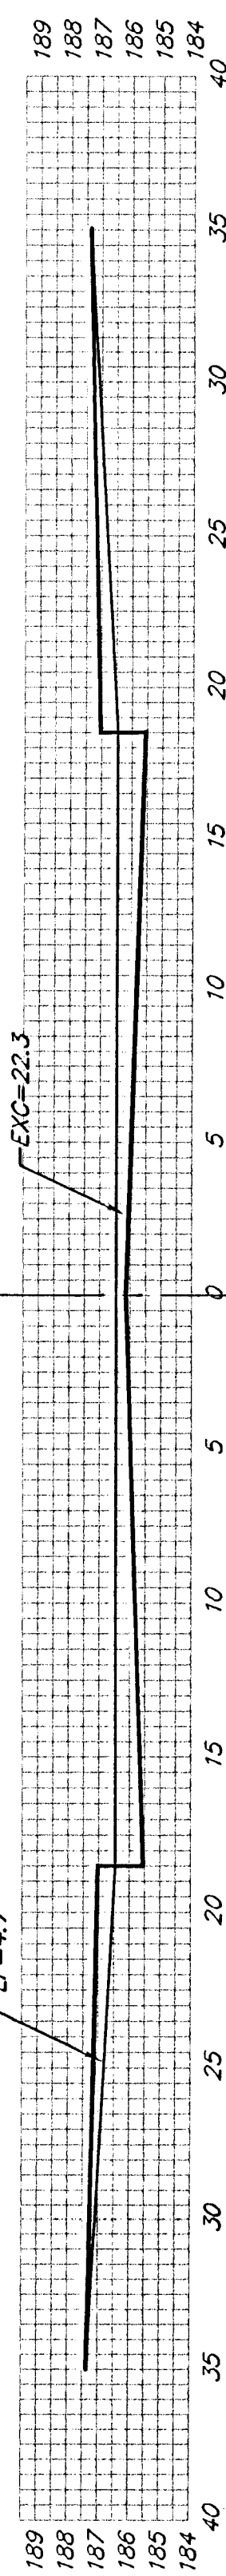


EXC = 41.3
LF = 17.4
CF = 0.0

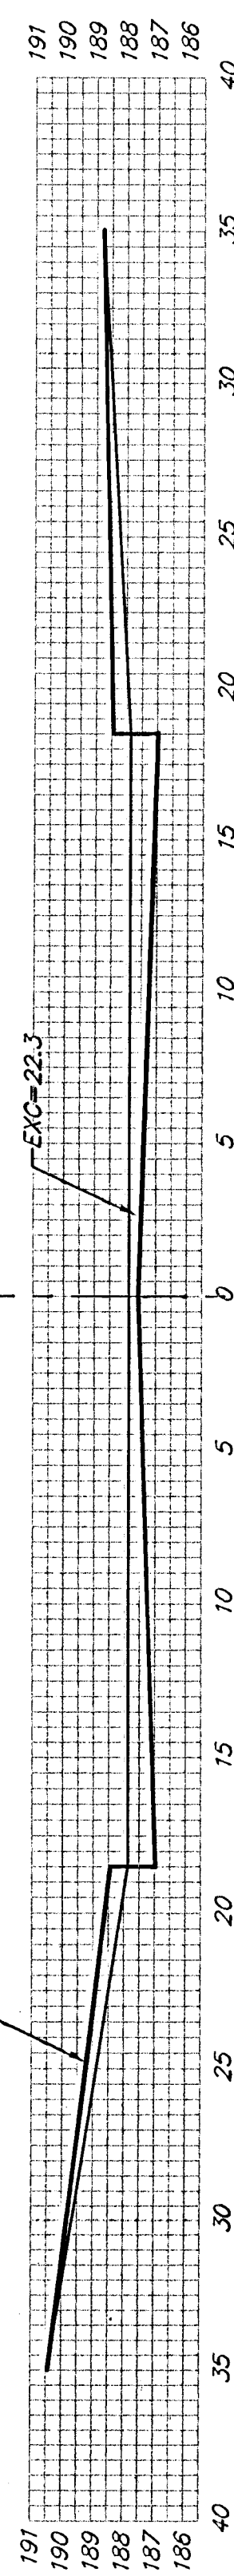


EXC = 41.3
LF = 17.4
CF = 0.0

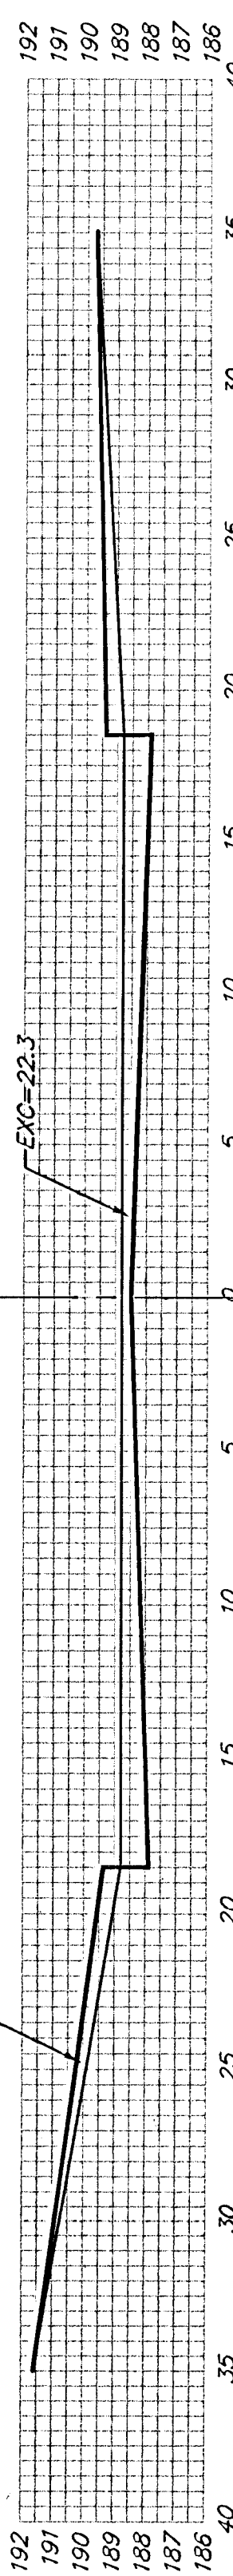


EXC = 41.3
LF = 17.4
CF = 0.0

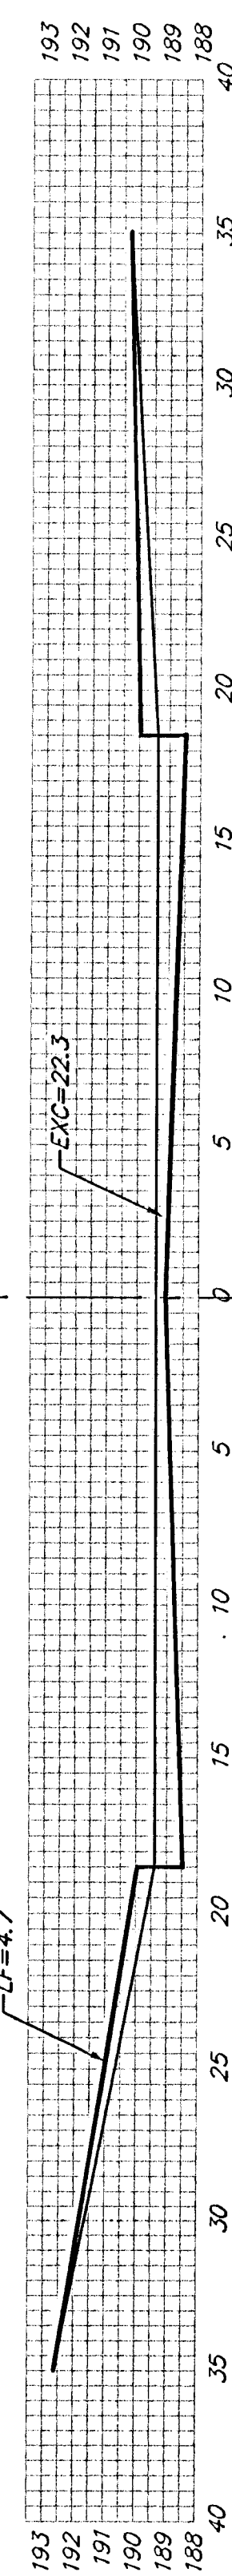

EXC = 41.3
LF = 17.4
CF = 0.0

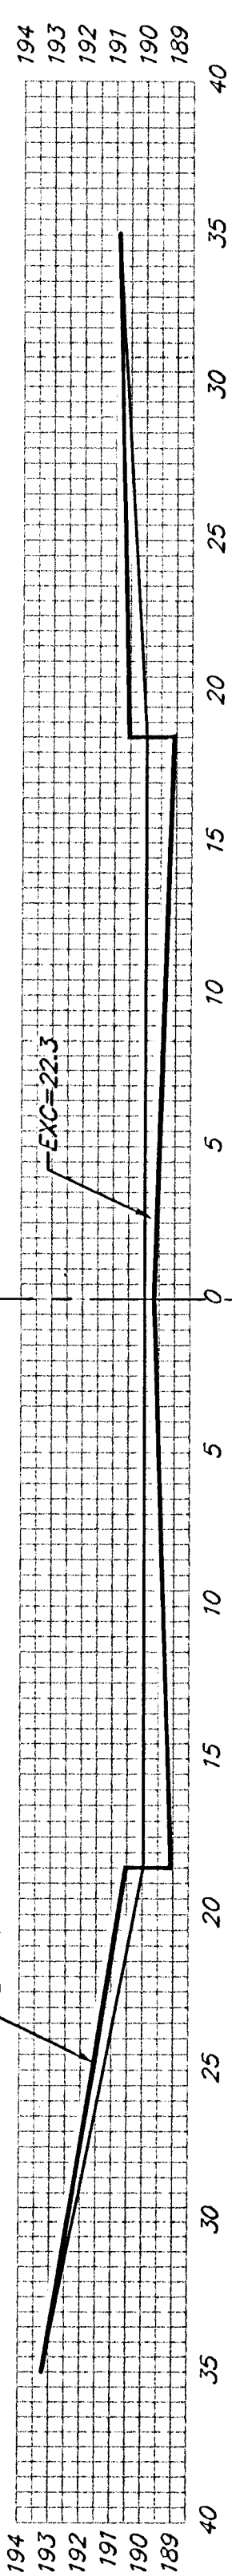

EXC = 41.3
LF = 17.4
CF = 0.0

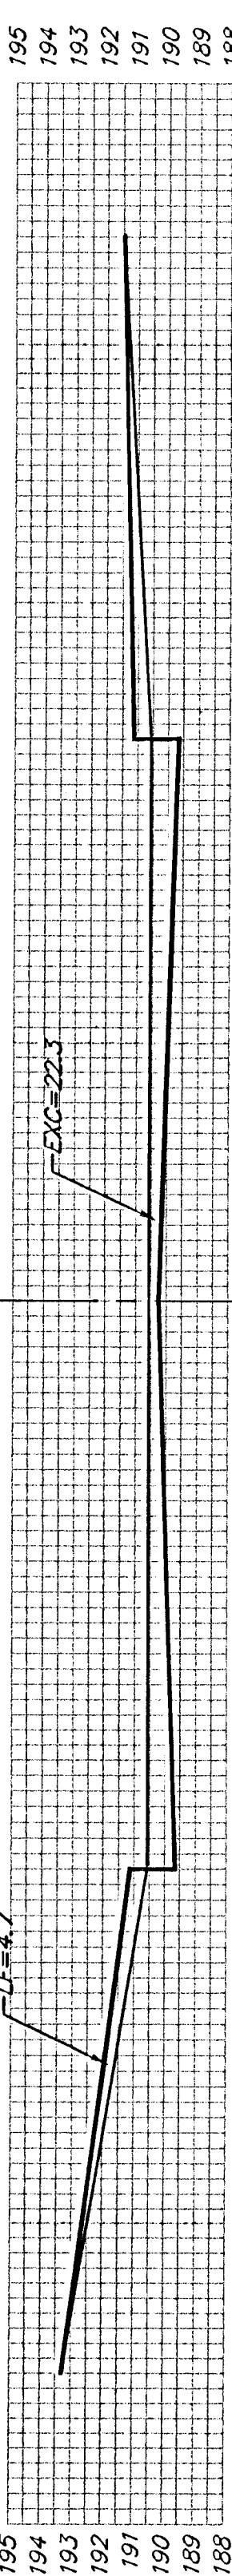

VALLEY HIGH ROAD

Sheet Totals:

Excavation = 413.0
Loose Fill = 174.0
Compacted Fill = 0.0

BAUGHMAN COMPANY P.A.
ENGINEERING, SURVEYING, & PLANNING
316-262-7271 • 315 ELLIS • WICHITA, KANSAS 67211

PROJECT NUMBER
472-83272

REV.

SHEET

9

OF

10