


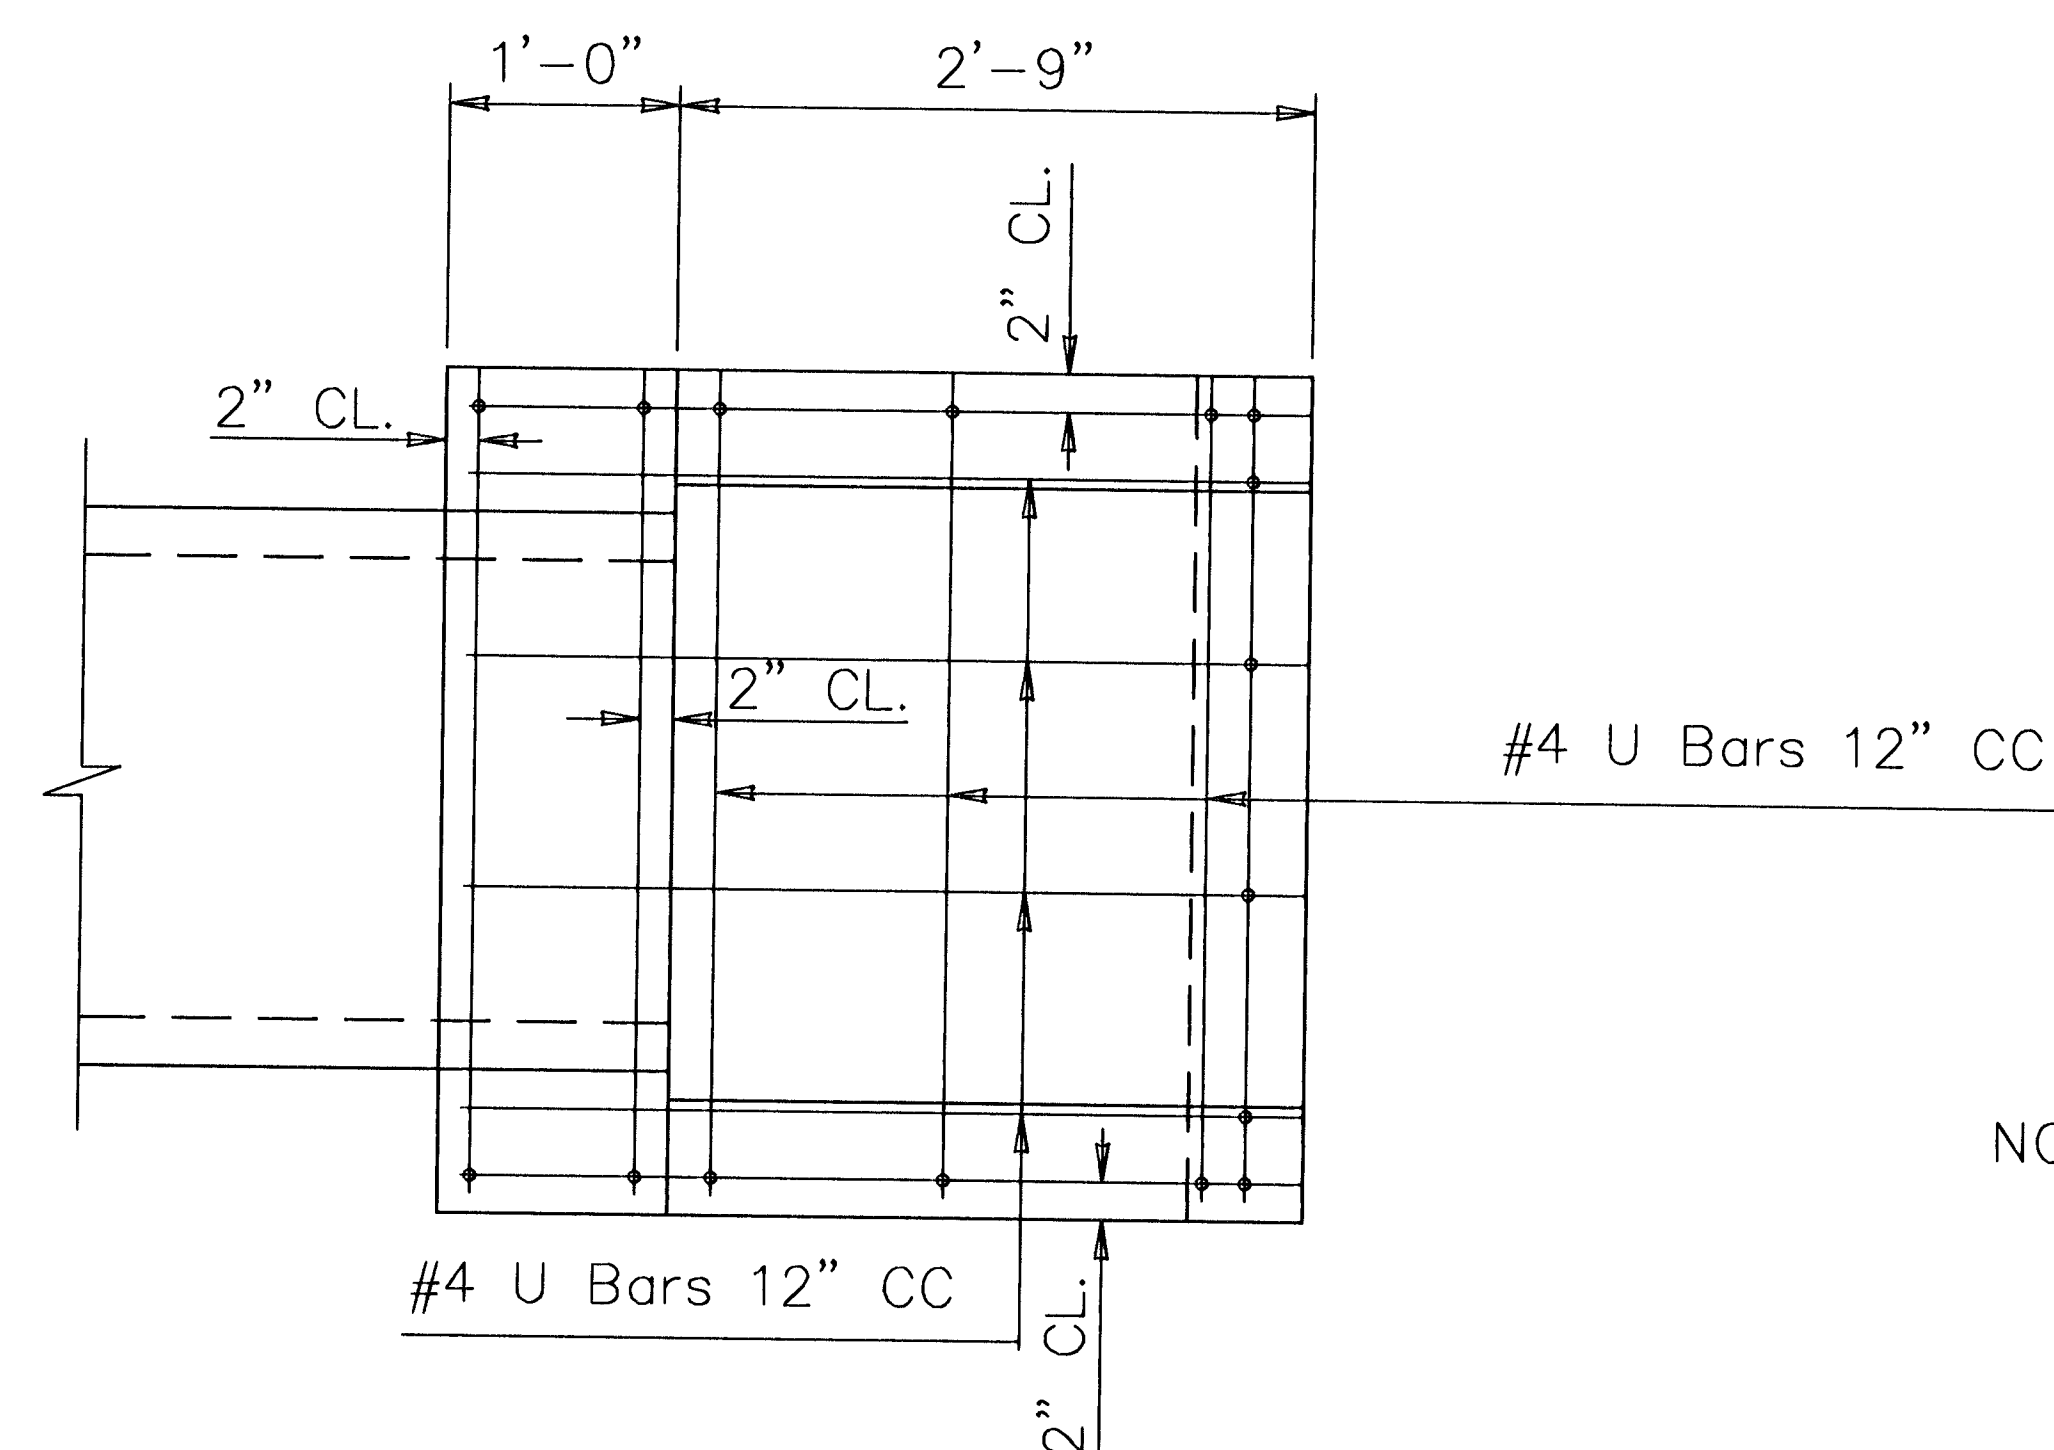


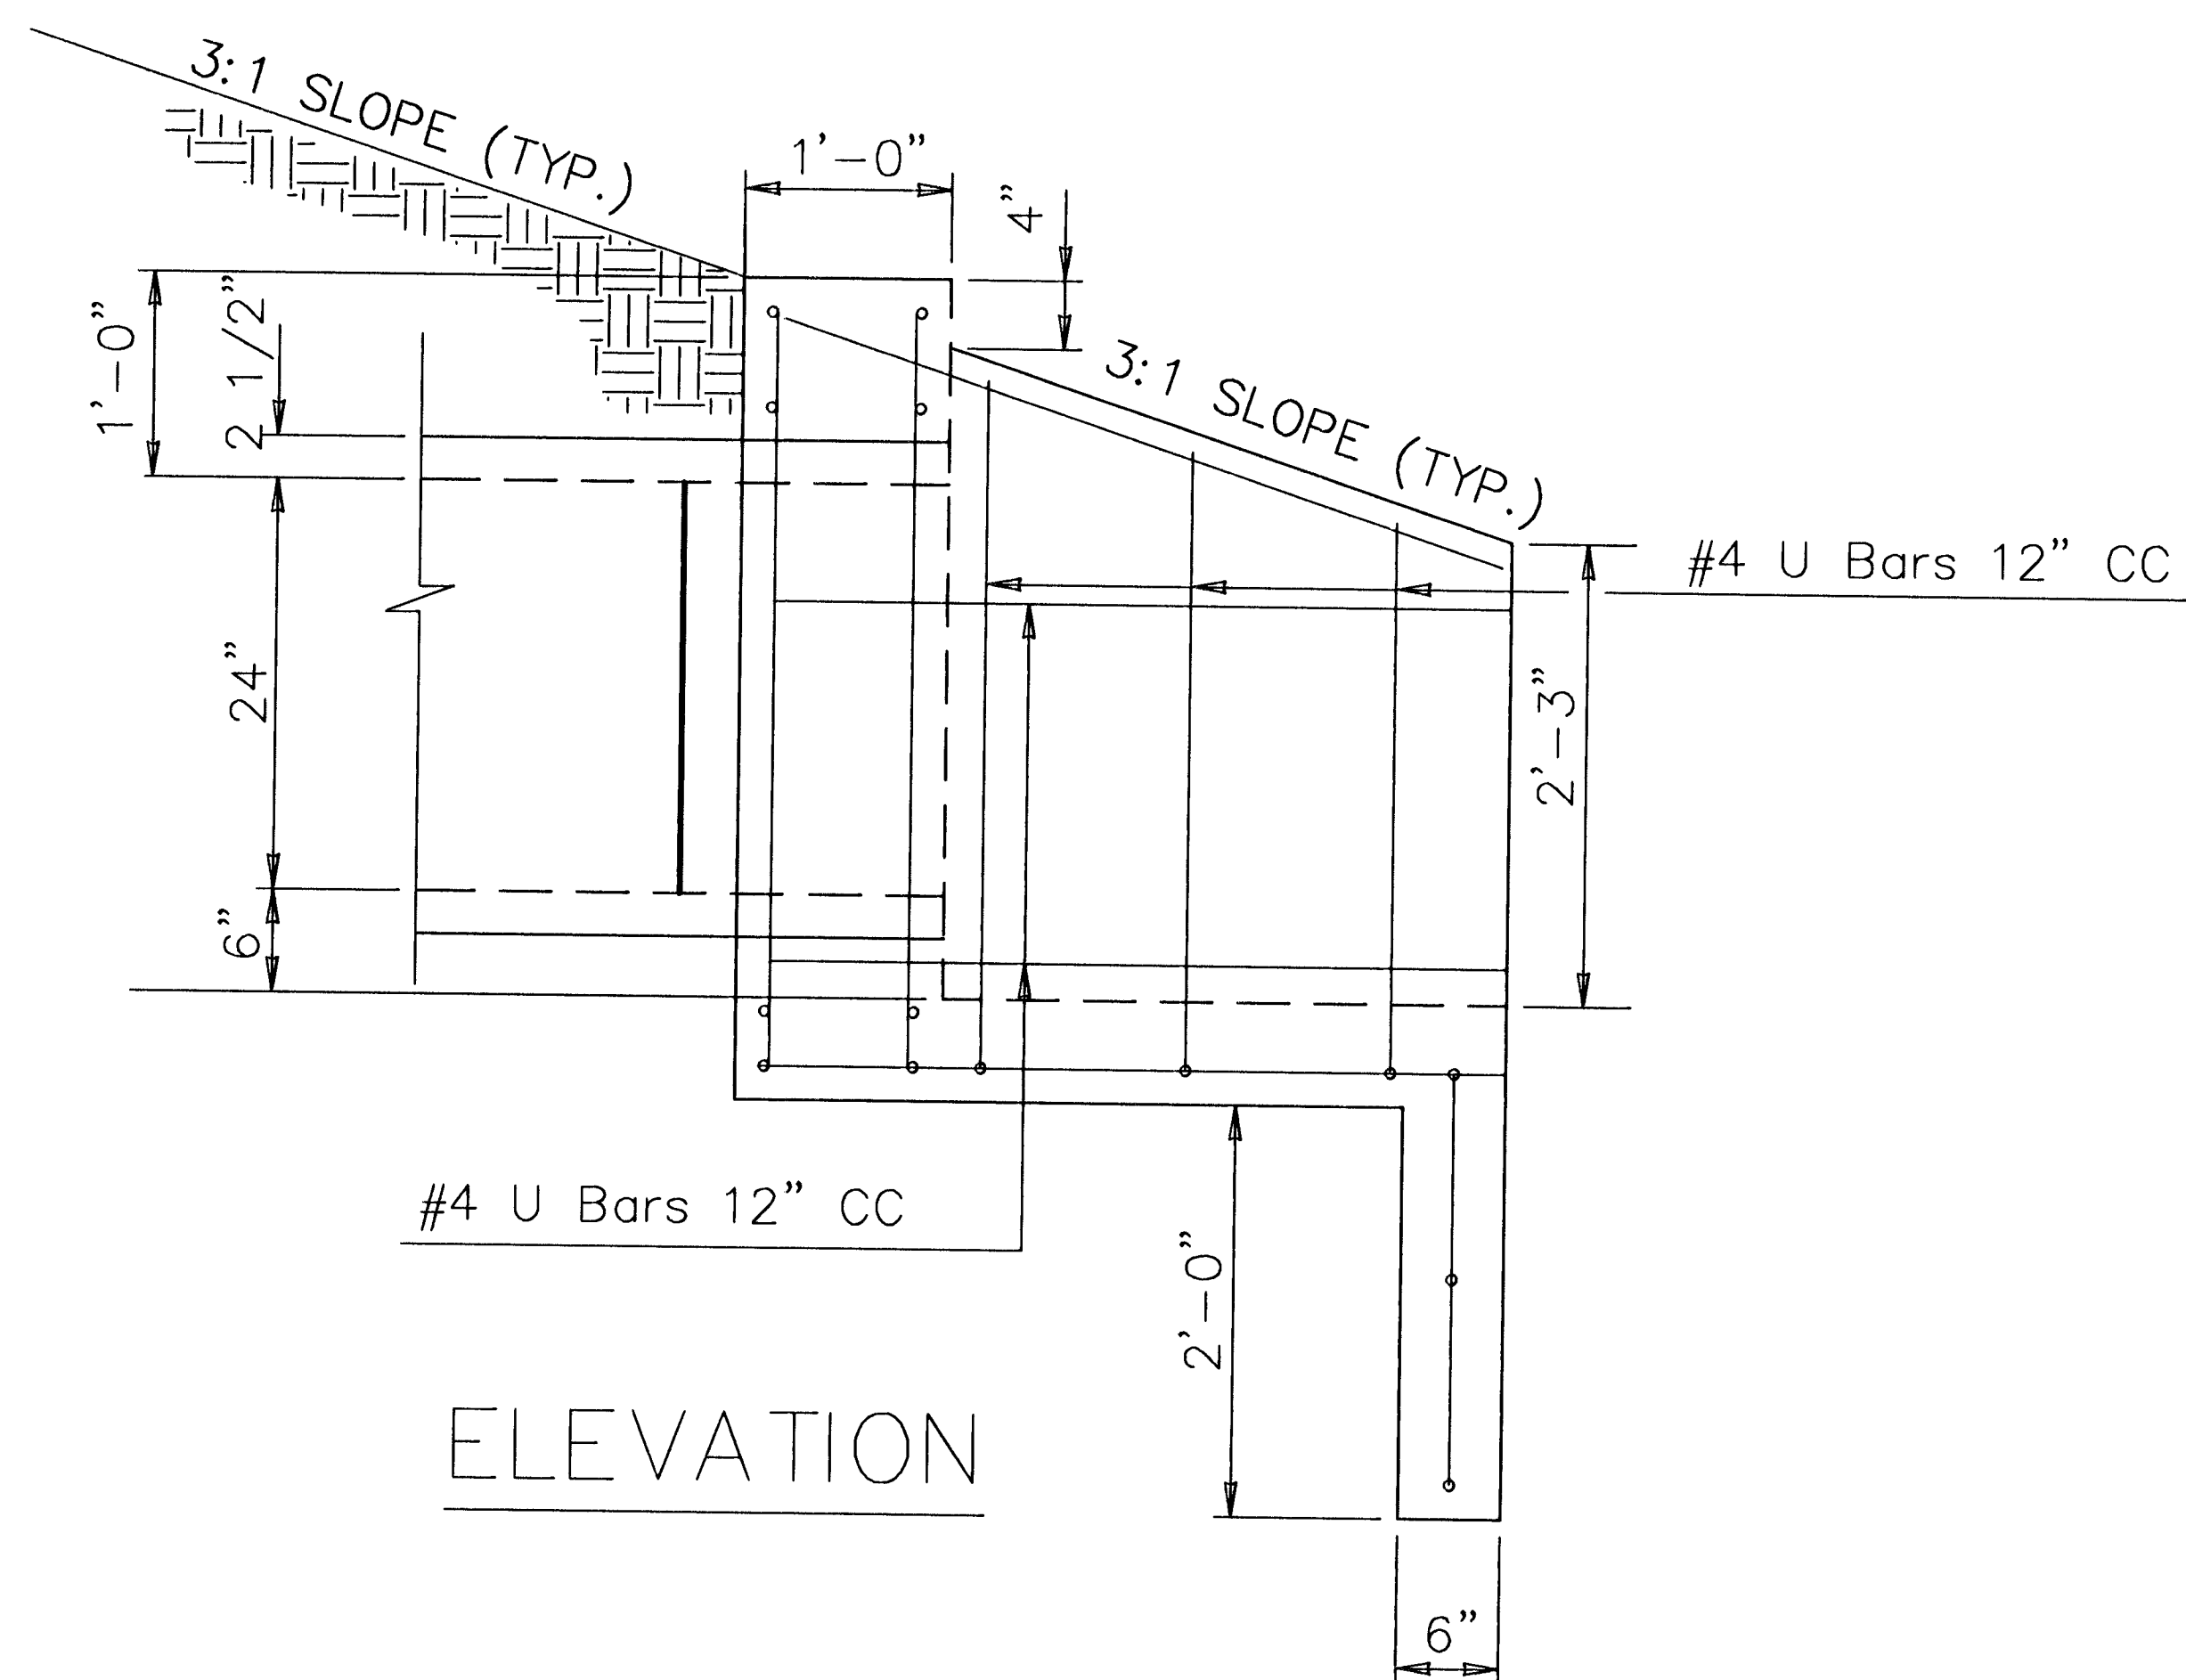

NOTE: ANCHOR BOLTS SHALL BE IN ACCORDANCE WITH MANUFACTURER'S RECOMMENDATIONS.

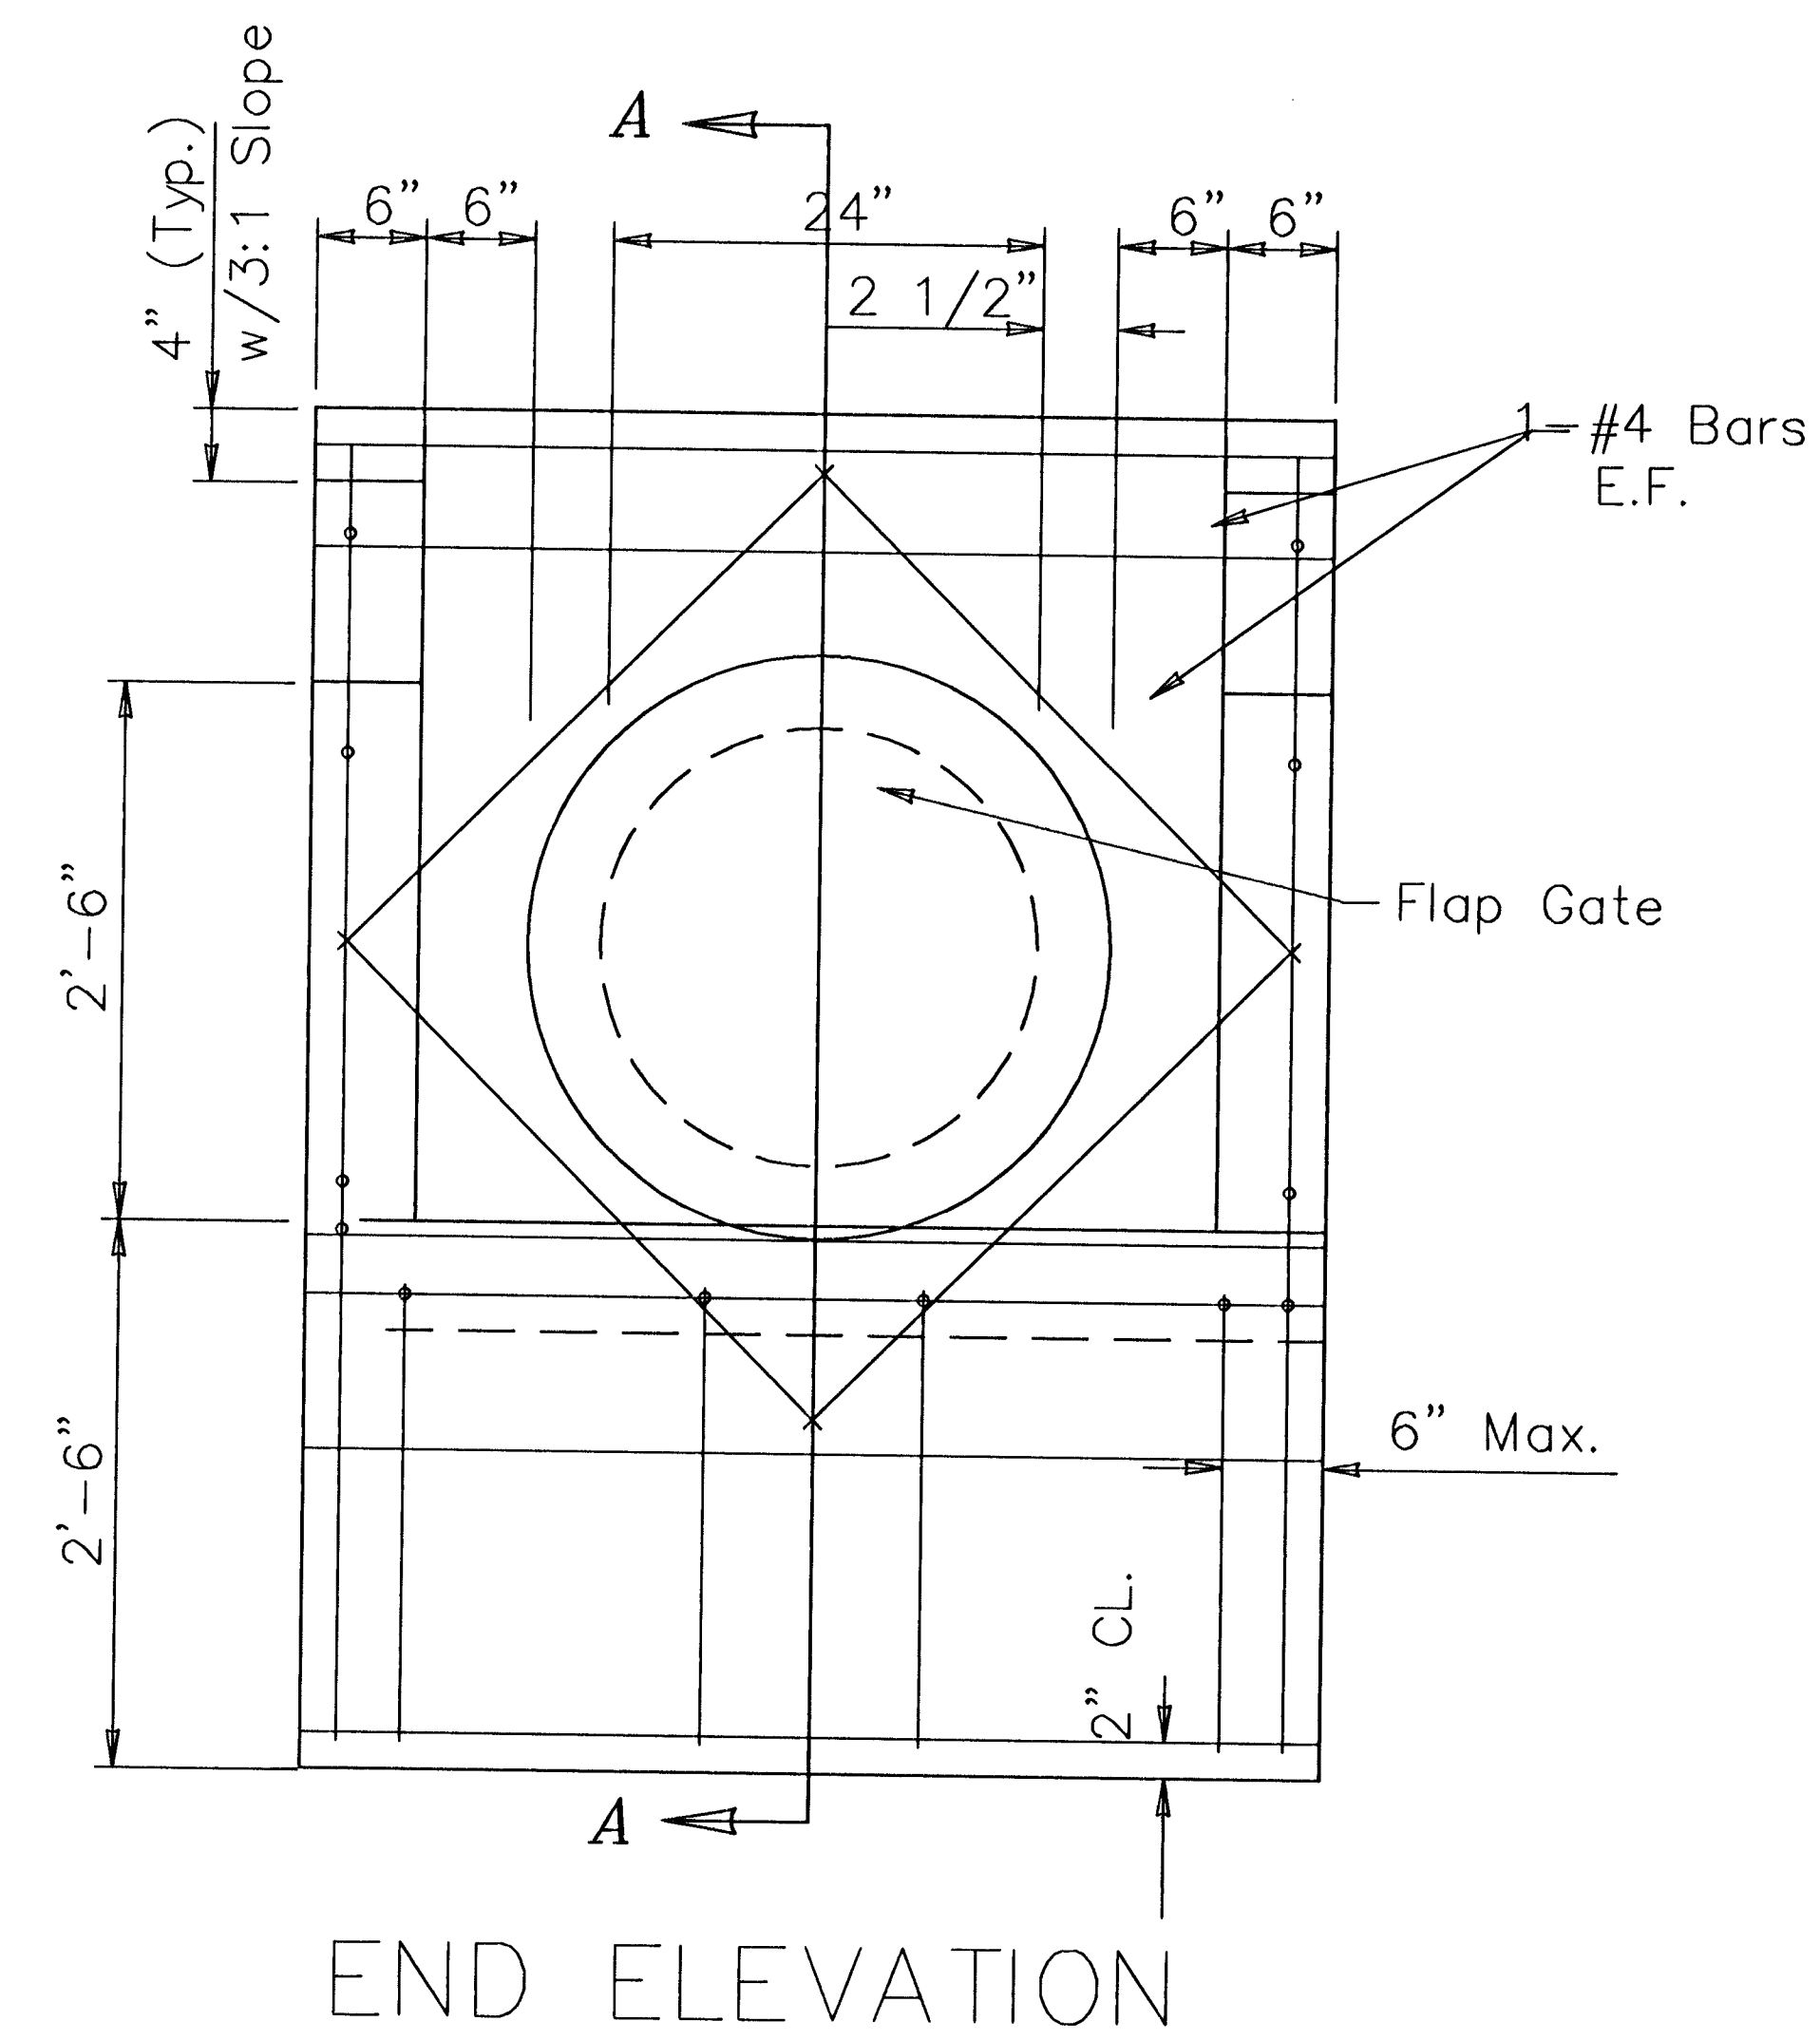

PROVIDE SUFFICIENT CLEARANCE FOR PROPER OPERATION OF THE FLAP GATE.

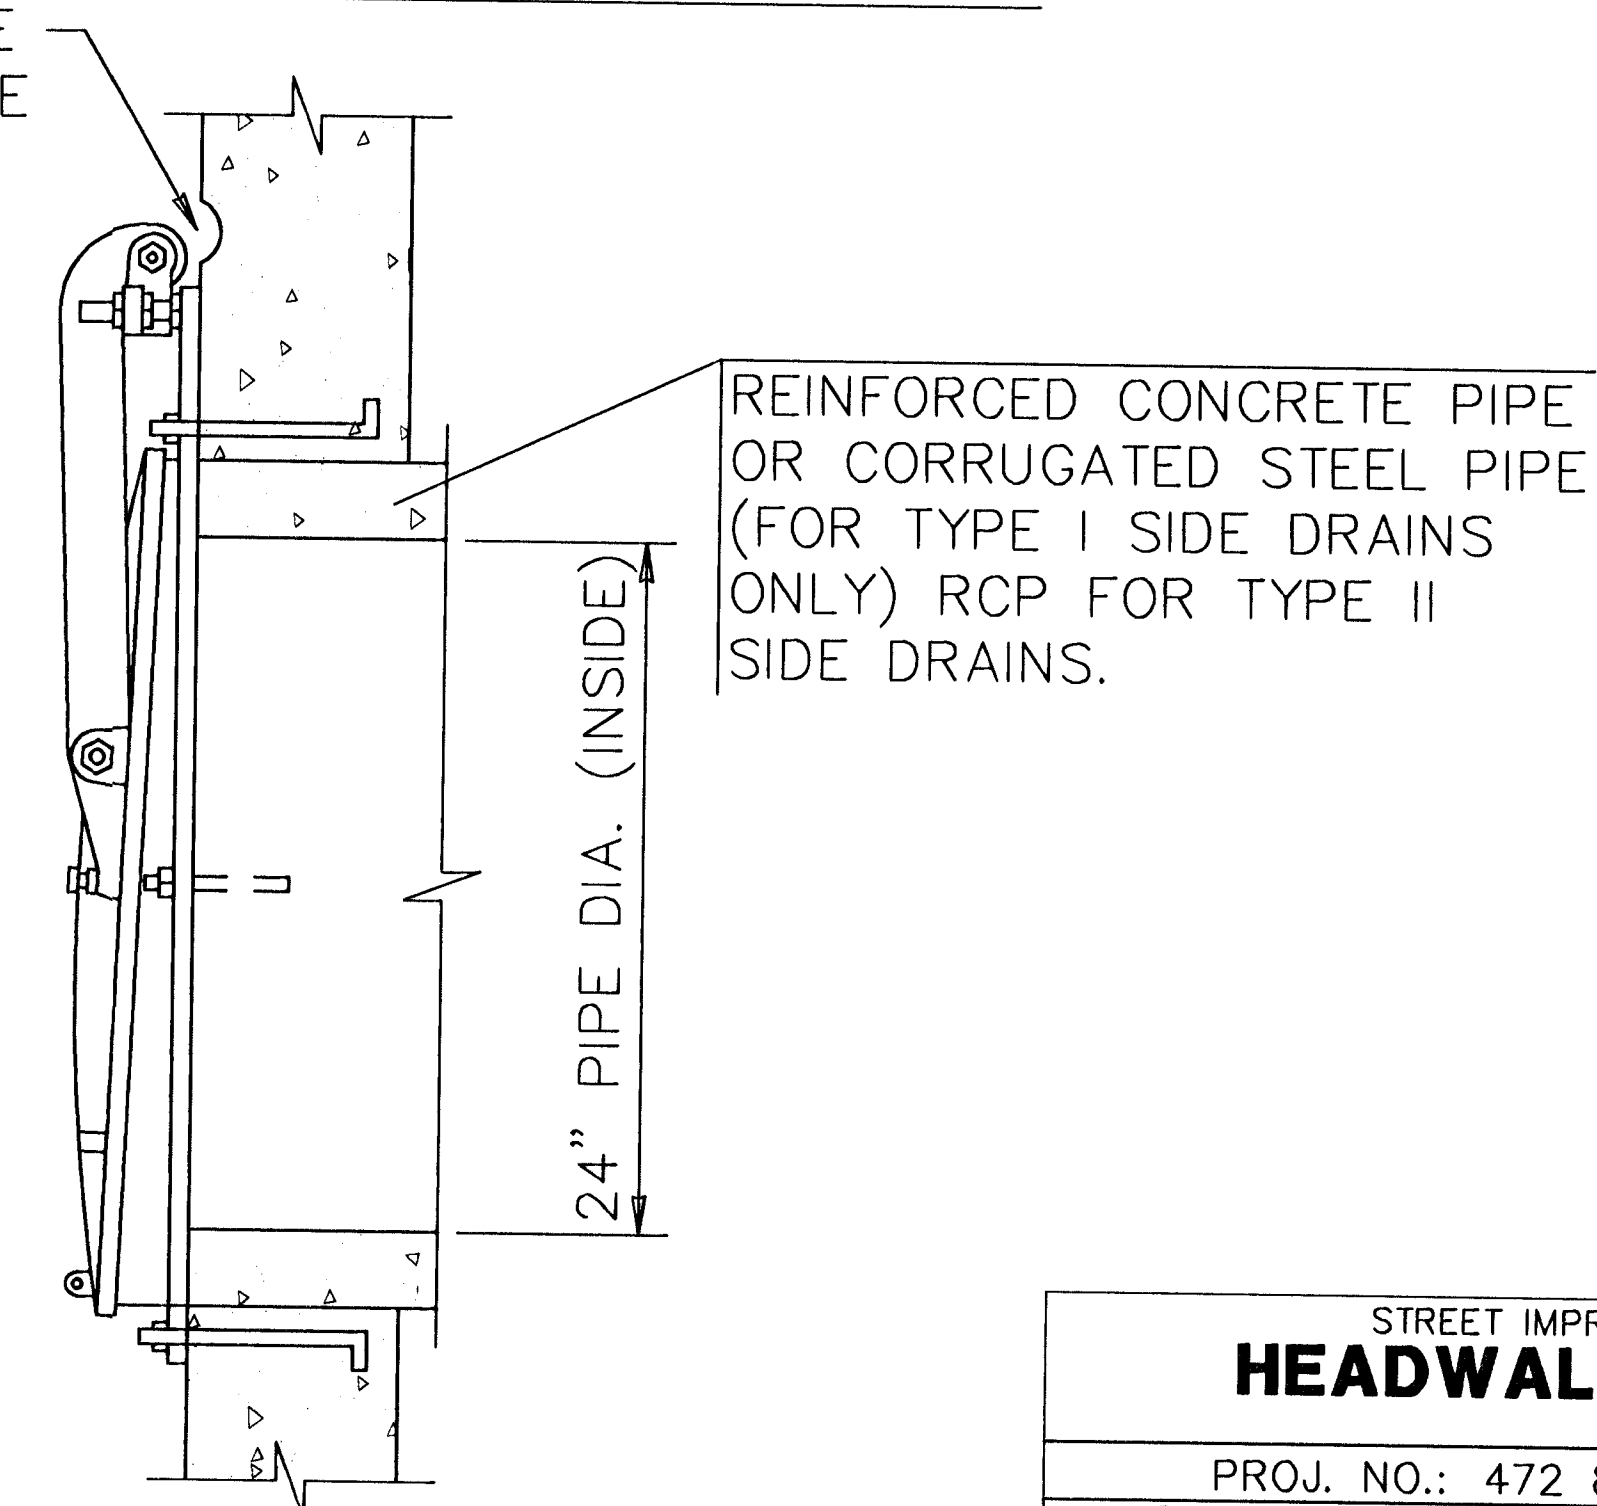

STREET IMPROVEMENTS			
HEADWALL DETAIL			
PROJ. NO.: 472 83149 (765606)			
CERTIFIED ENGINEERING DESIGN			
438 NORTH OHIO WICHITA, KANSAS 67214 (316) 262-8808			
DESIGNED:	SCALE: NTS	SHEET 12	
DRAWN:	DATE: 5/00	TOTAL 24	
CHECKED: HDF	CED FILE: HdwlDtl.dwg		