



TYP SECTION
Sta. 5+60.74 to Sta. 5+99.00

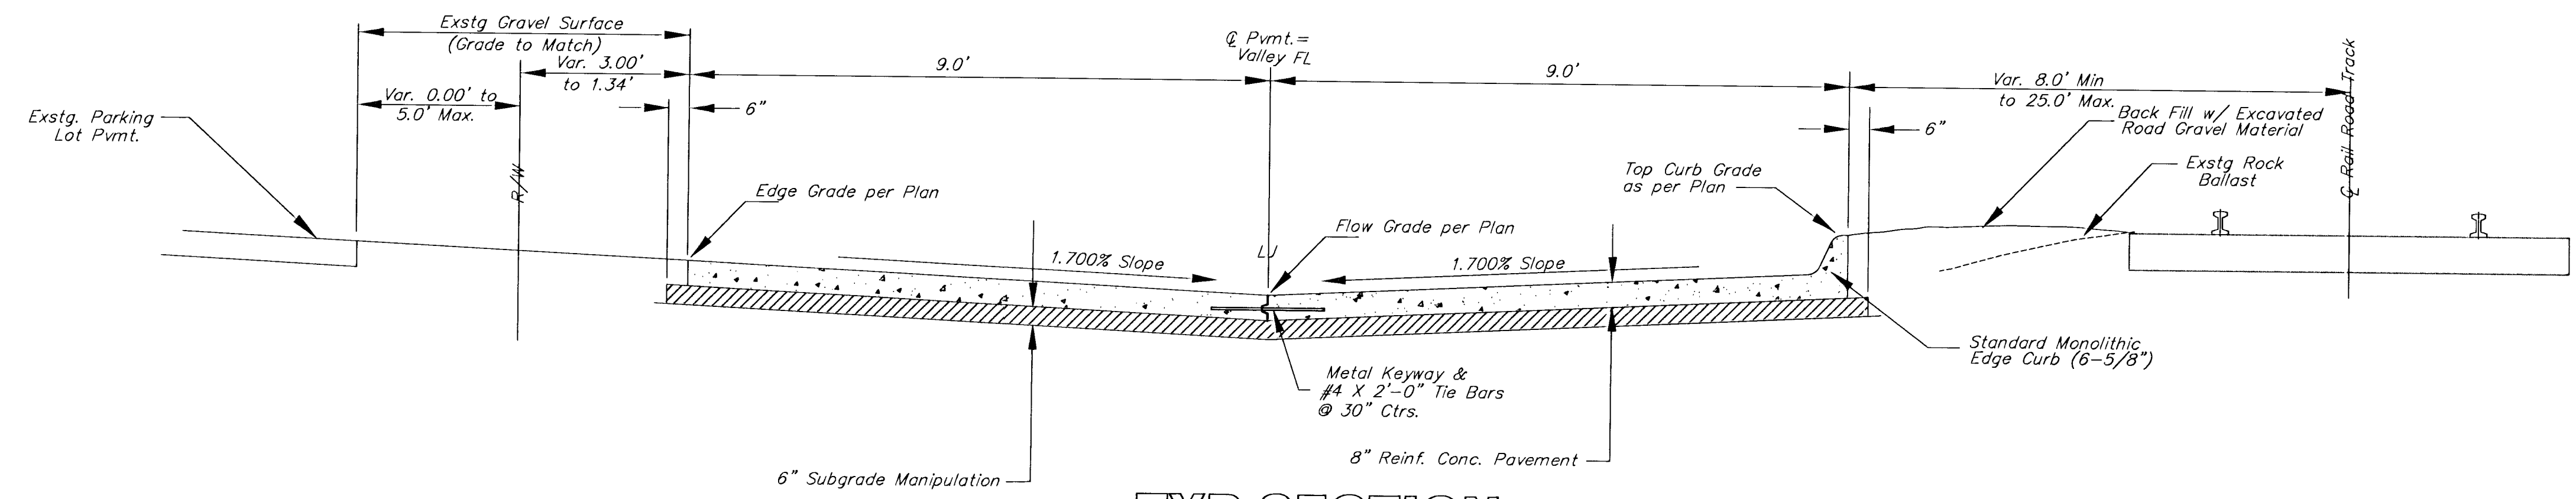

TYP SECTION
Sta. 0+75.00 to Sta. 5+60.74

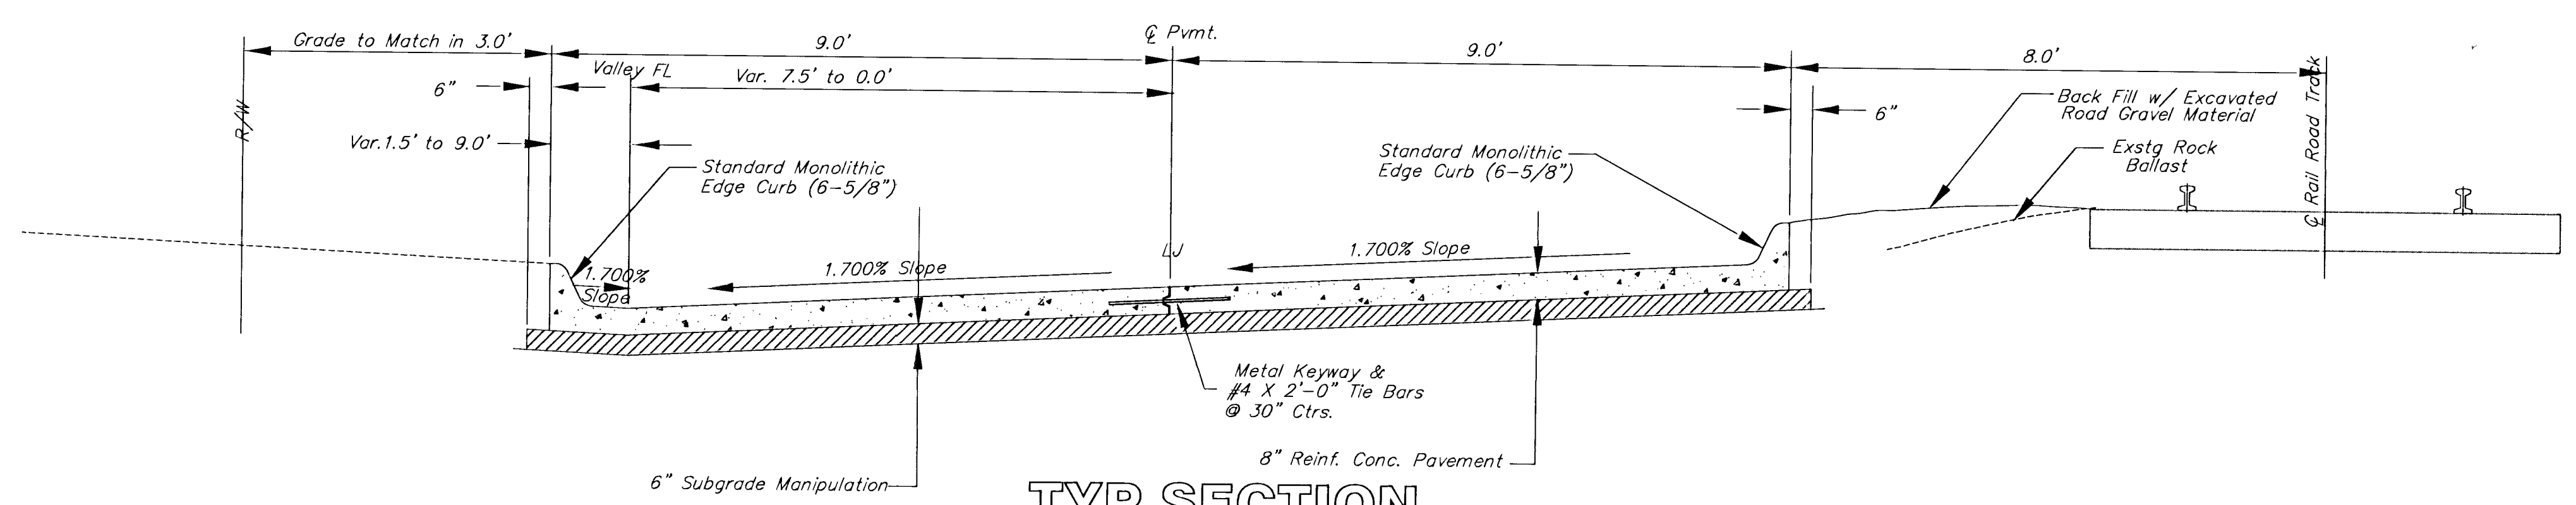

TYP SECTION
Sta. 0+30.00 to Sta. 0+75.00

NOTE:
Subgrade Manipulation Shall Consist of 6"
Deep Scarification and Compaction to 95
% or Greater Standard Density
Backfill Behind Curb and Adjacent to New
Pavement Section to be *INCIDENTAL* to
"Site Restoration"

PROJECT NUMBER 472 - 83317			SHEET NAME Typsec	ENGINEERING DIRECTORY F:\Eng\Mead\Details			MEAD IMPROVEMENT DISTRICT TYPICAL SECTIONS MEAD AVE FROM BAYLEY STREET TO LINCOLN STREET				 BAUGHMAN COMPANY, P.A. ENGINEERING, SURVEYING, & PLANNING 316-262-7271 * 315 ELLIS * WICHITA, KANSAS 67211		SHEET 3 OF 14
DESIGN JFB/KK	DRAWN TCA	APPROVED JFB	DATE SEPT01	SCALE USER	BAUGHMAN NO 01 04 E980								

F:\Eng\MEAD\Typsec.dwg Thu Sep 27 11:21:50 2001