
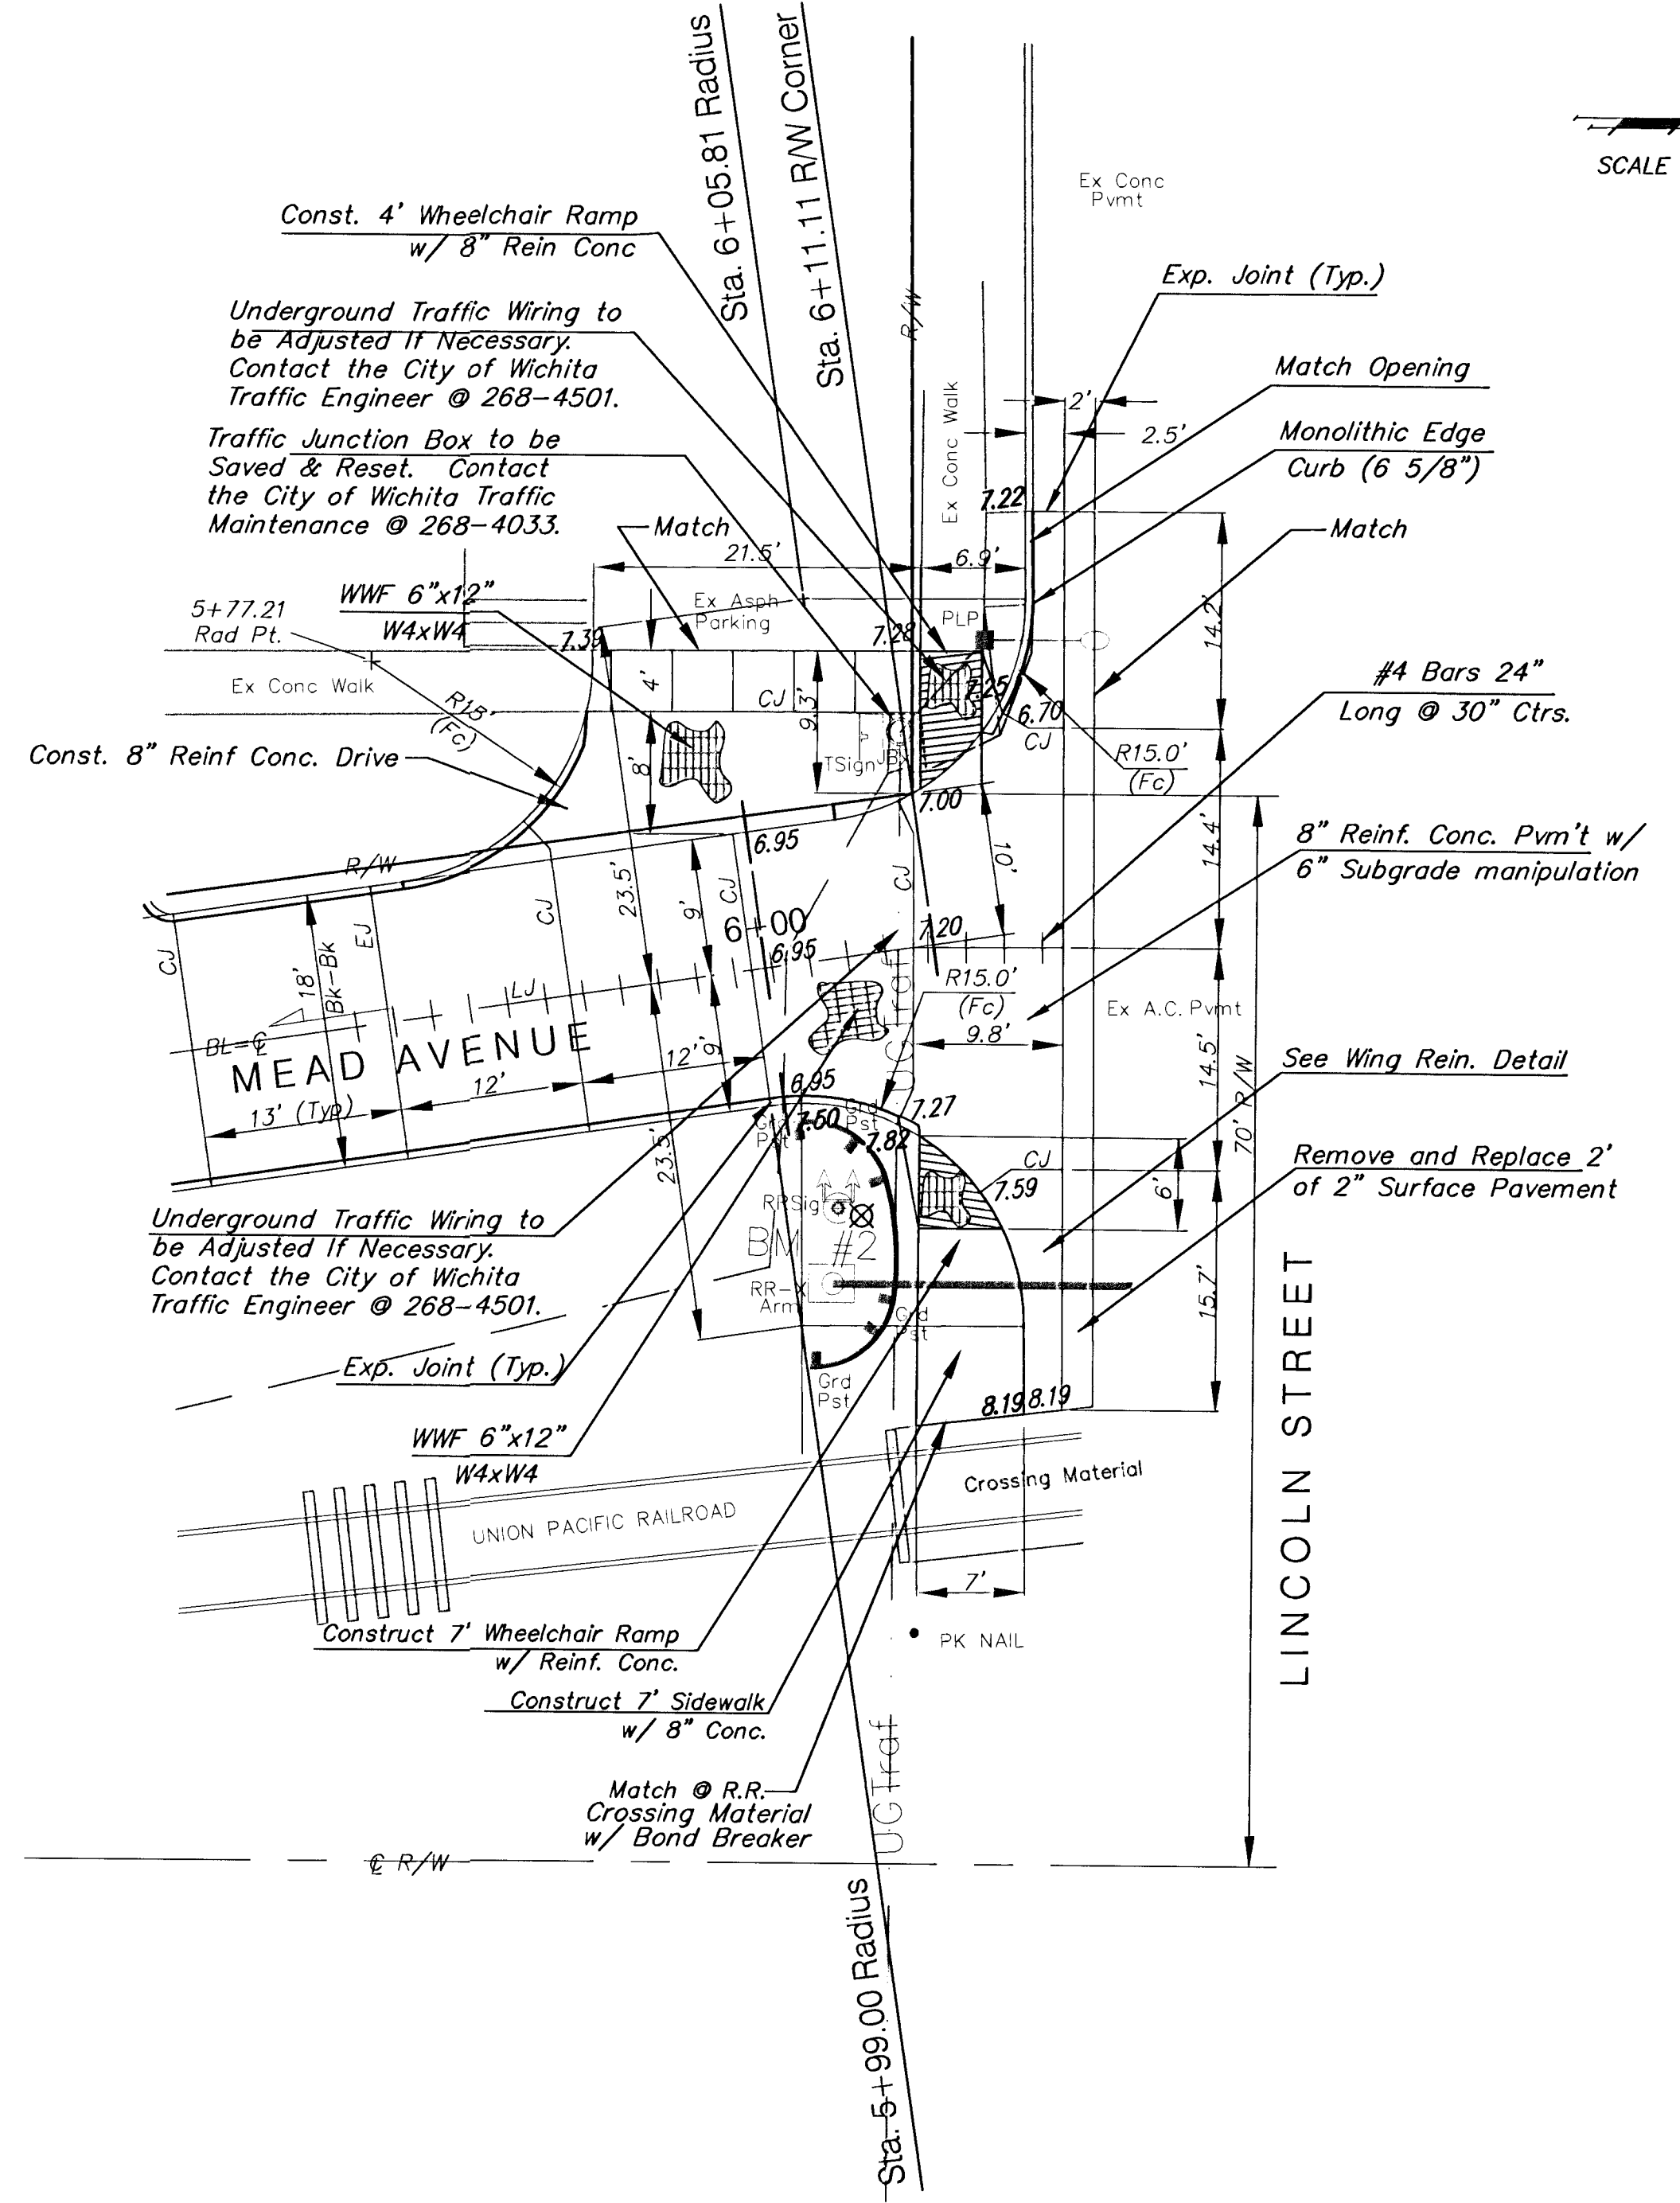
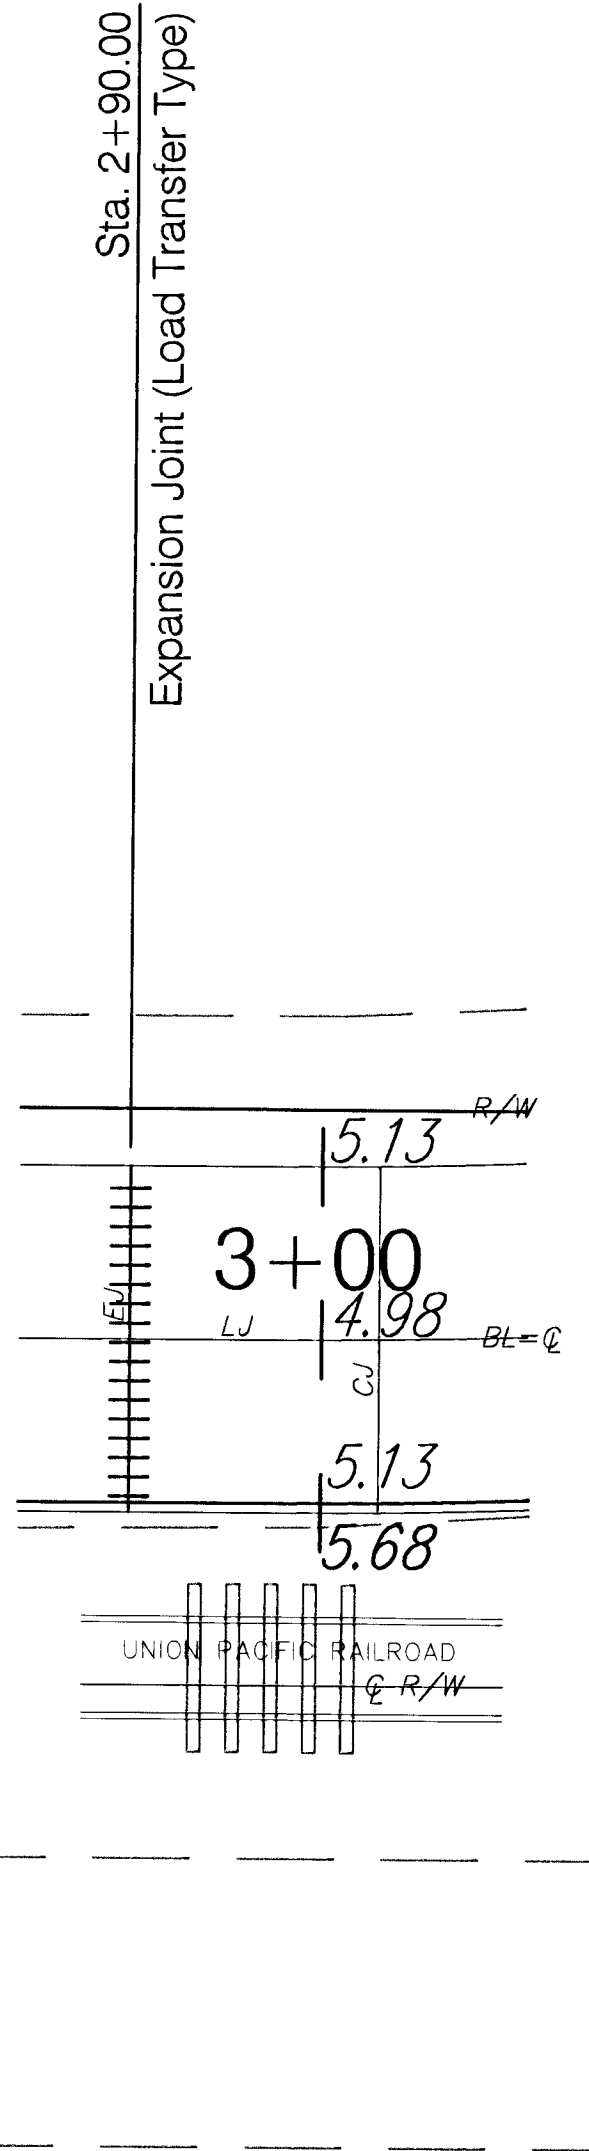
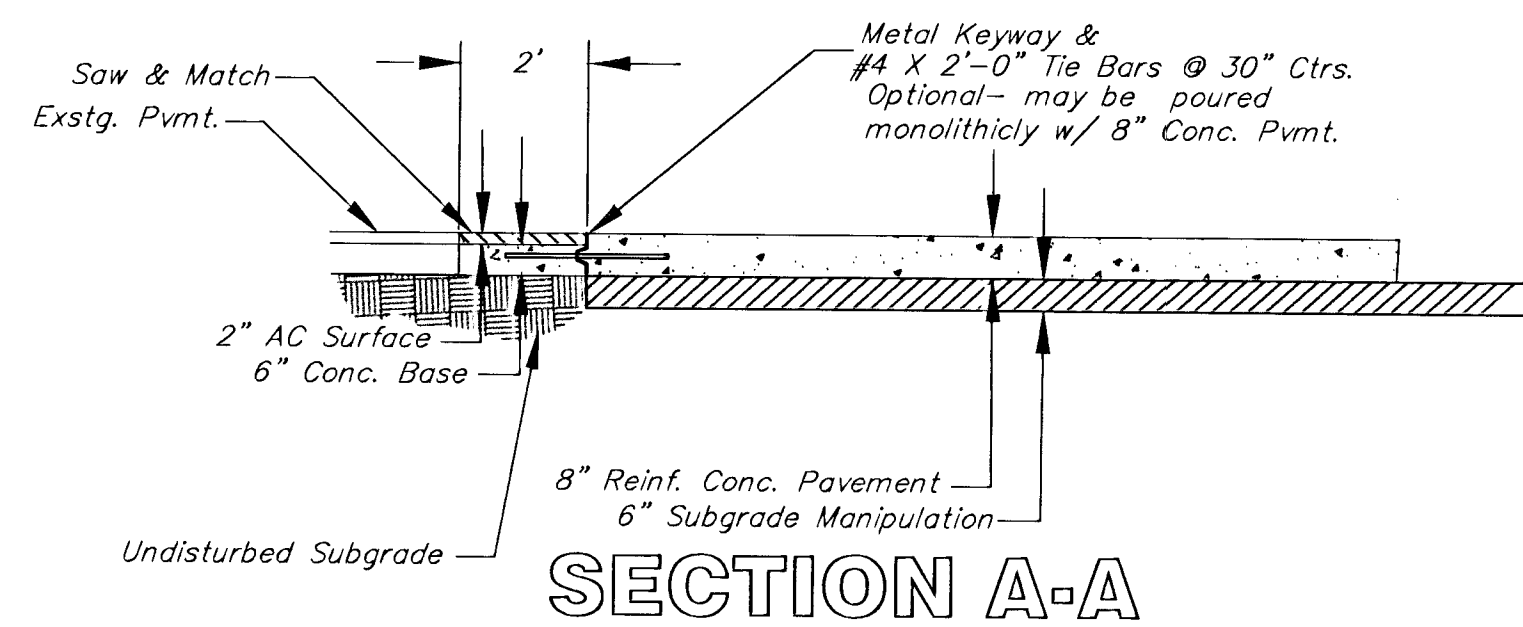


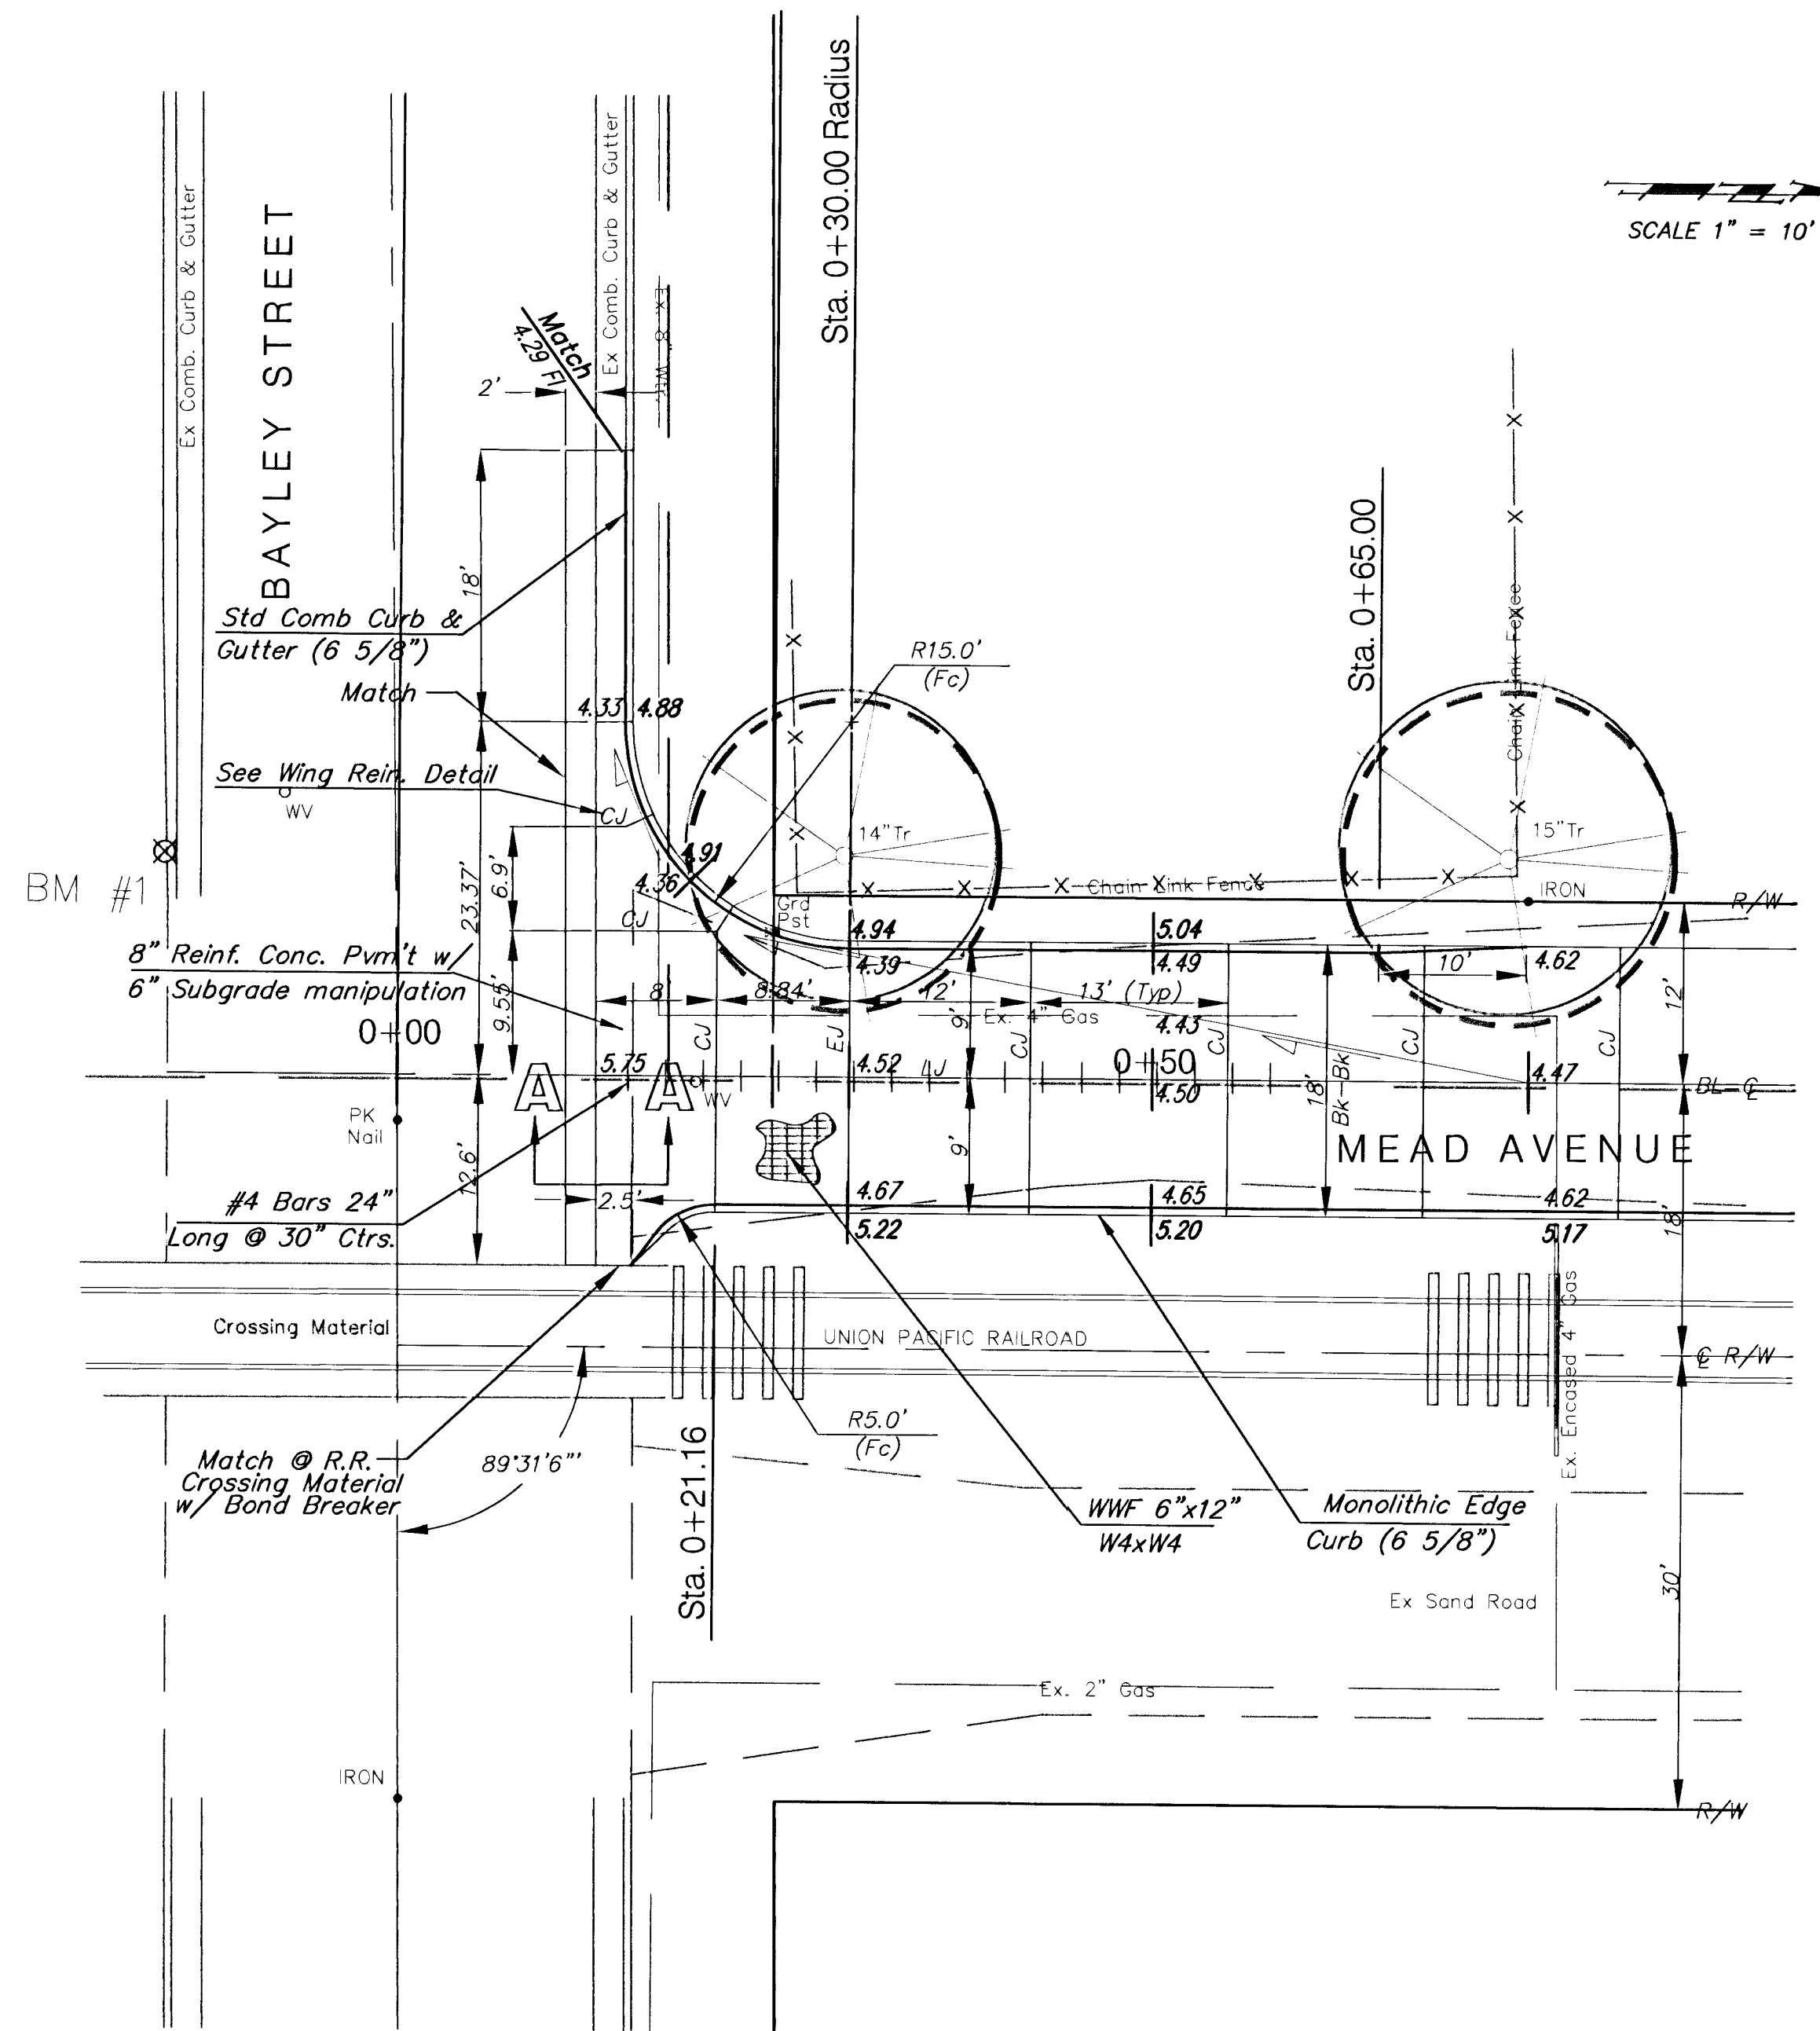

|                               |              |                 |                      |                 |                                 |  |
|-------------------------------|--------------|-----------------|----------------------|-----------------|---------------------------------|--|
| PROJECT NUMBER<br>472 - 83317 |              |                 | SHEET NAME<br>Intdet |                 | ENGINEERING DIRECTORY<br>FAMEAD |  |
| DESIGN<br>JFB/KK              | DRAWN<br>TCA | APPROVED<br>JFB | DATE<br>SEPT01       | SCALE<br>1"=10' | BAUGHMAN NO<br>01-04-E980       |  |

MEAD IMPROVEMENT DISTRICT  
**INTERSECTION DETAILS**  
MEAD AVE FROM BAYLEY STREET TO LINCOLN STREET

**BAUGHMAN COMPANY, P.A.**  
ENGINEERING, SURVEYING, & PLANNING  
316-262-7271 • 315 ELLIS • WICHITA, KANSAS 67211

SHEET  
5  
OF  
14