




14.50' $\begin{matrix} EXC = 3.7 \\ LF = 1.9 \\ CF = 0.0 \end{matrix}$

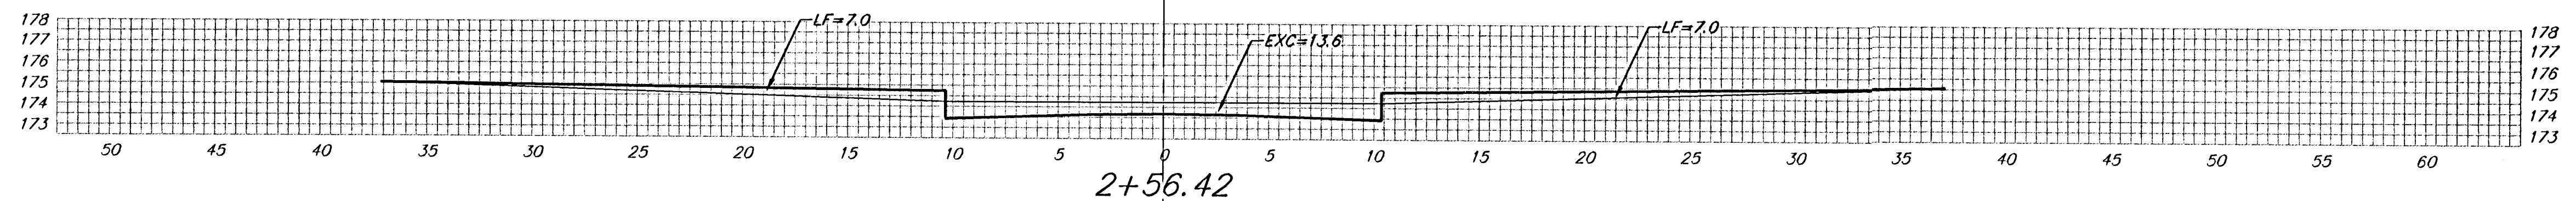


20.50' $\begin{matrix} EXC = 10.7 \\ LF = 5.6 \\ CF = 2.0 \end{matrix}$

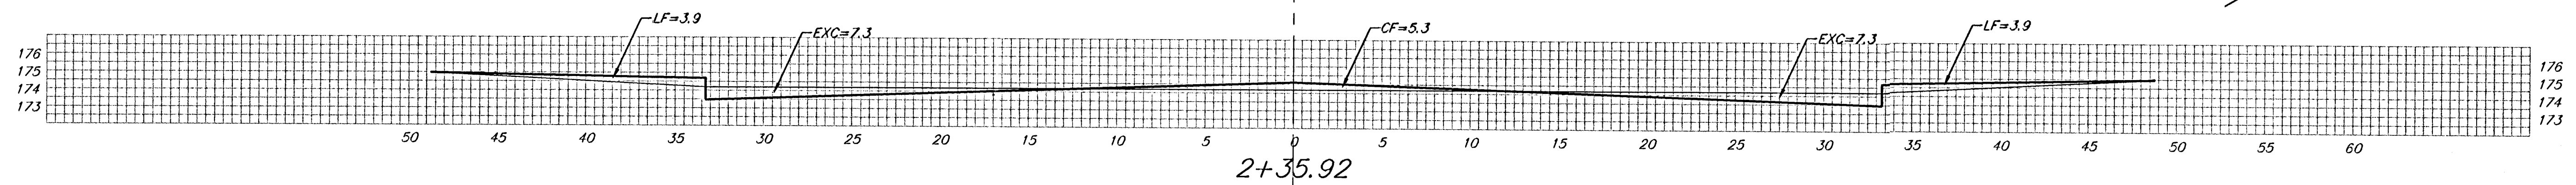

15.00' $\begin{matrix} EXC = 8.2 \\ LF = 4.3 \\ CF = 3.2 \end{matrix}$

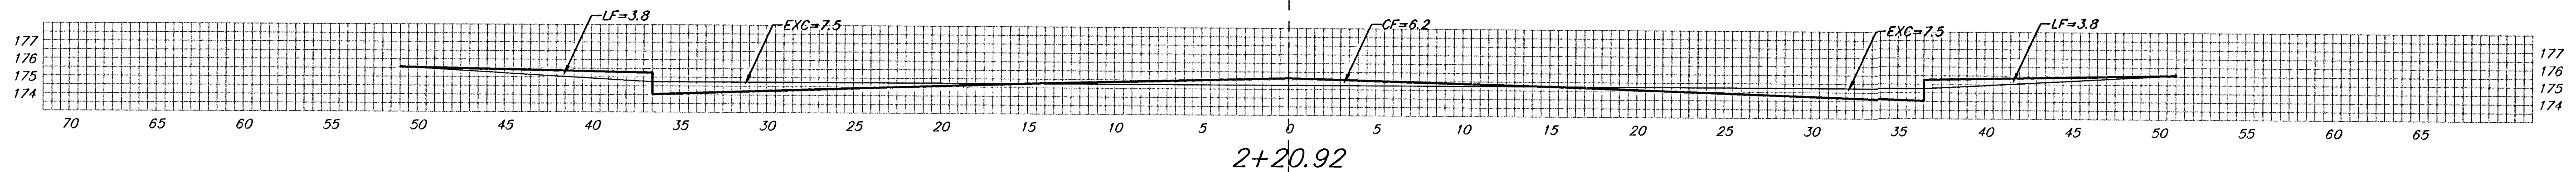

23.46' $\begin{matrix} EXC = 13.2 \\ LF = 7.4 \\ CF = 3.0 \end{matrix}$

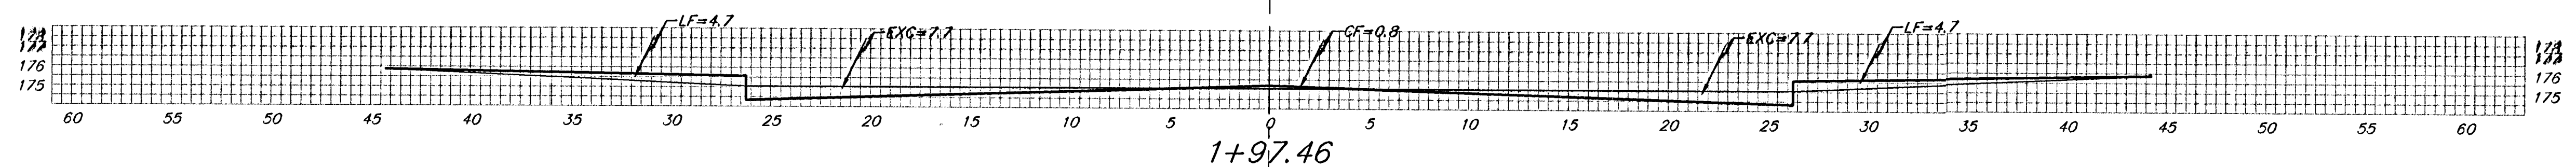

34.29' $\begin{matrix} EXC = 19.1 \\ LF = 12.2 \\ CF = 0.5 \end{matrix}$

HIGHLAND SPRINGS CT. (Lots: 1-7)

Sheet Totals:

Excavation = 54.8 C.Y.
Loose Fill = 31.4 C.Y.
Compacted Fill = 8.8 C.Y.

BAUGHMAN COMPANY P.A.
ENGINEERING, SURVEYING, & PLANNING
316-292-7271 • 315 ELLIS • WICHITA, KANSAS 67211

PROJECT NUMBER
472-83143

REV. SHEET
21
32