




EXC = 29.6
LF = 17.3
CF = 1.3

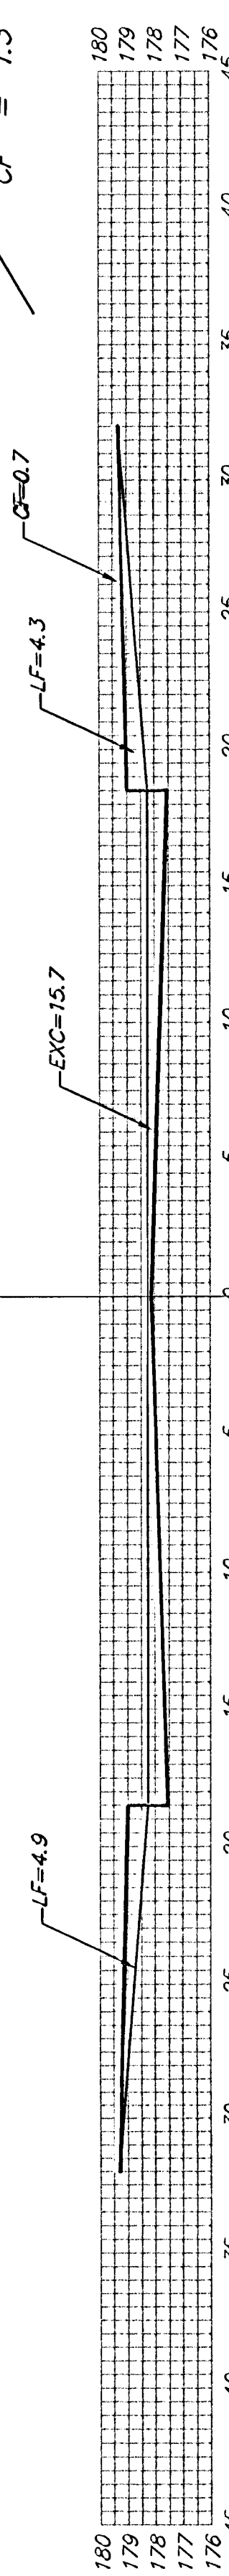

EXC = 33.9
LF = 5.8
CF = 0.4

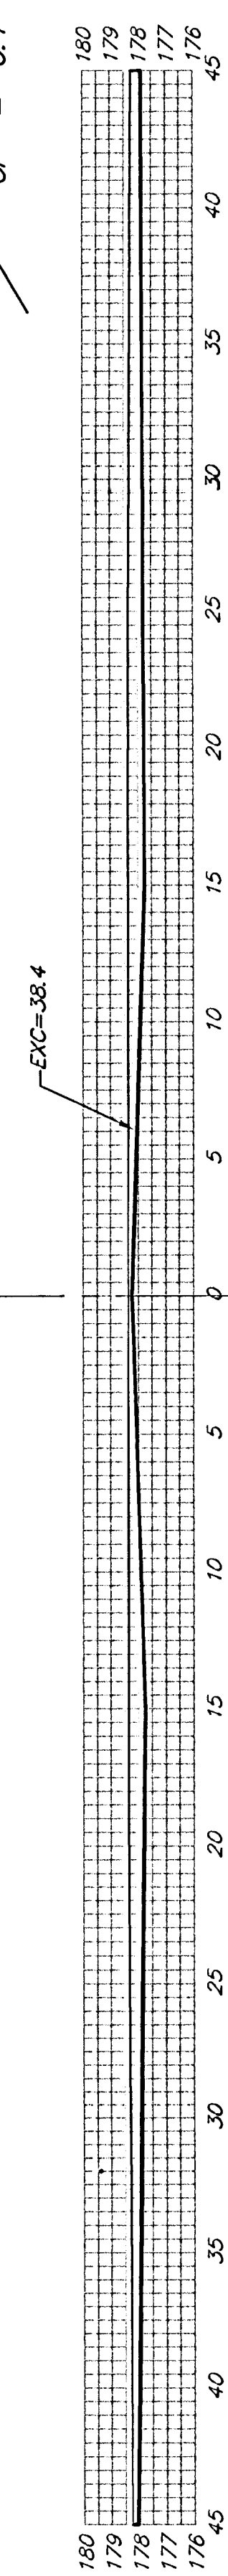


EXC = 37.7
LF = 6.4
CF = 0.5

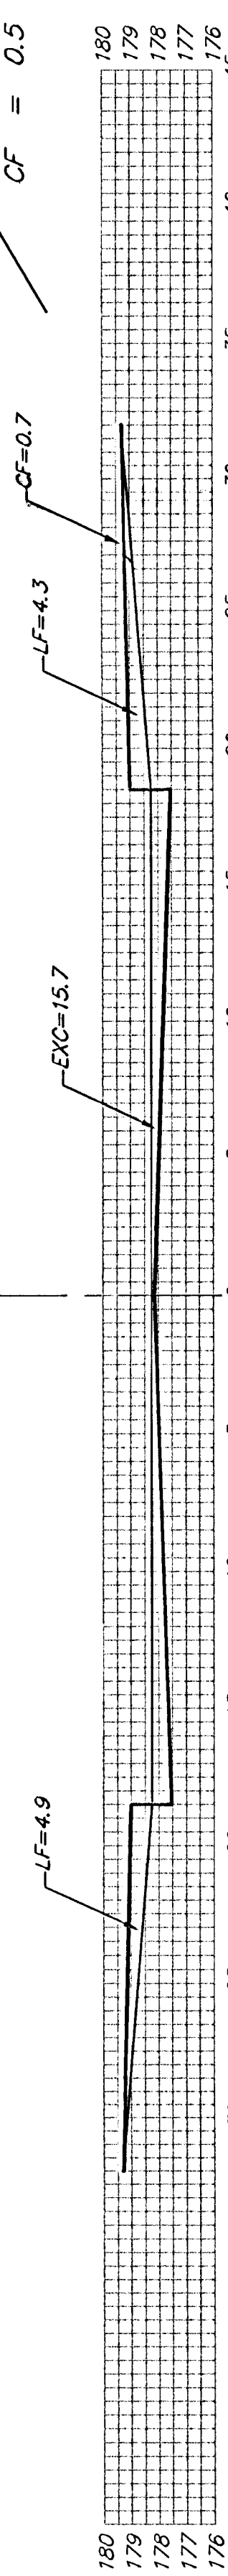


EXC = 16.1
LF = 9.4
CF = 0.7




EXC = 29.1
LF = 17.0
CF = 1.3

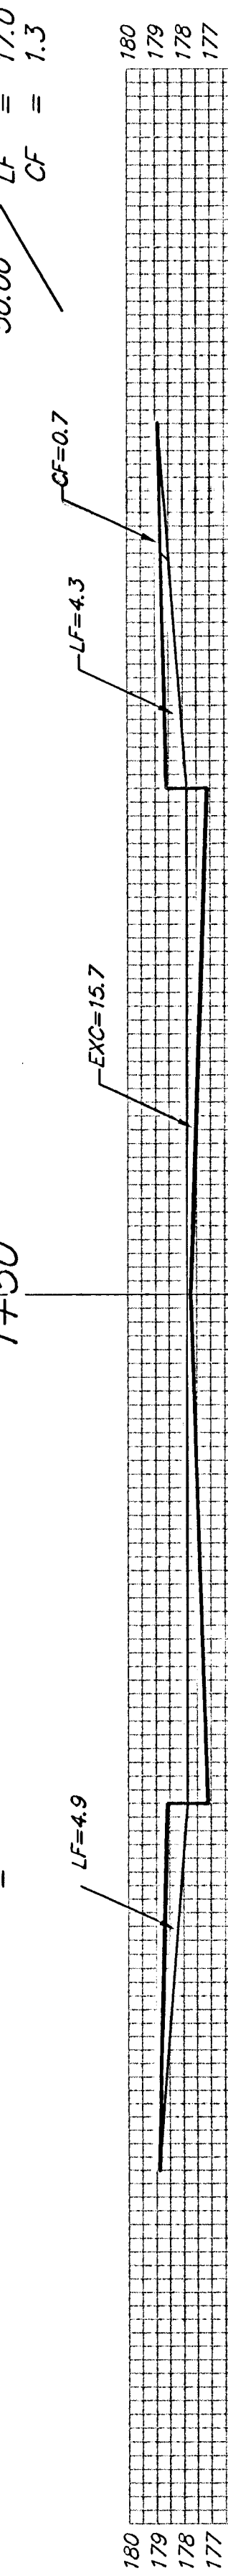


EXC = 29.1
LF = 17.0
CF = 1.3

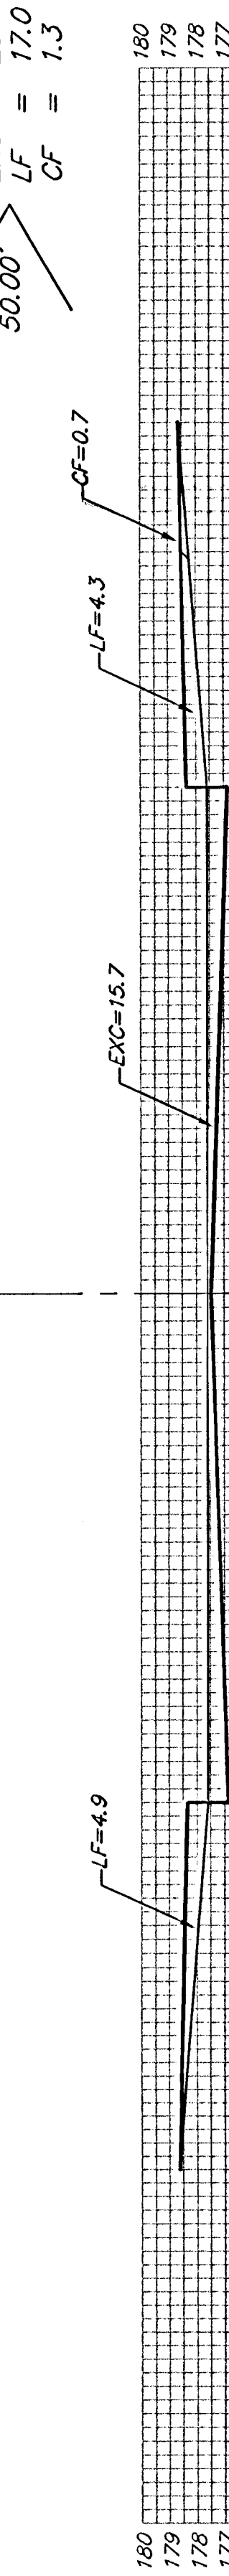

EXC = 29.1
LF = 17.0
CF = 1.3

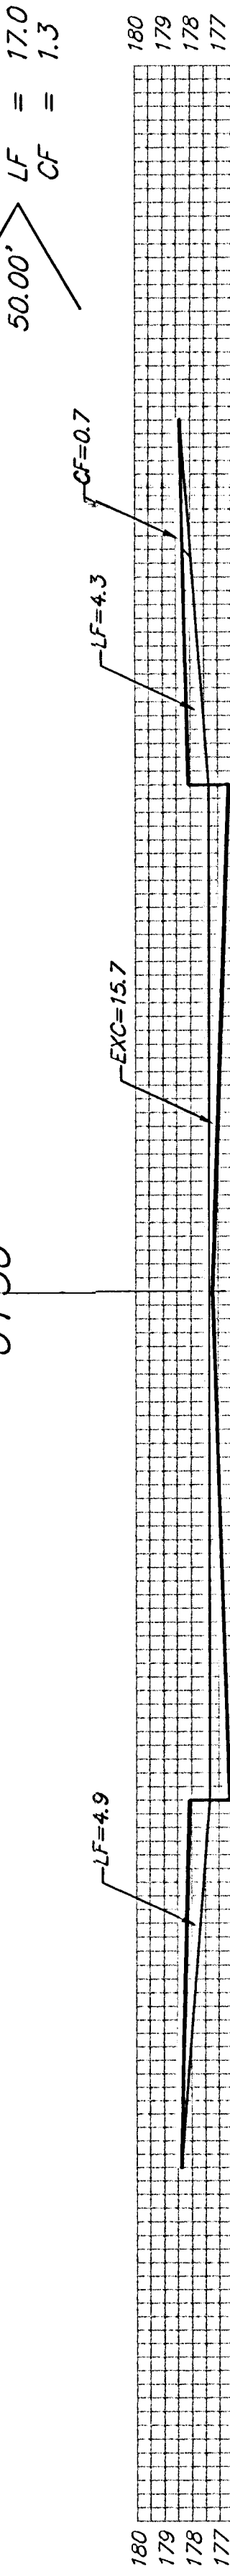

EXC = 11.7
LF = 6.9
CF = 0.5

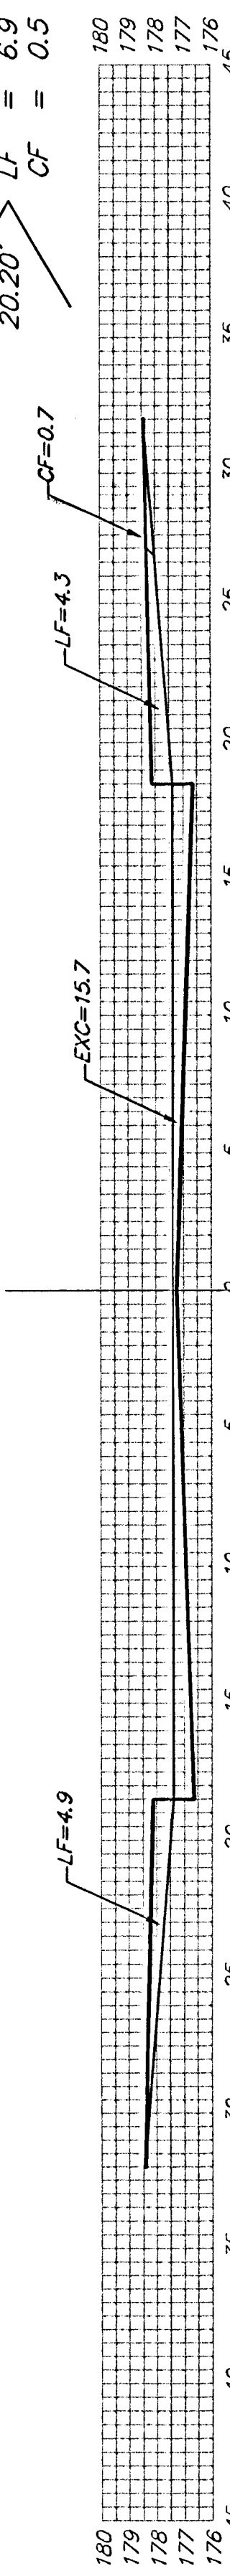

0-20.20
REMINGTON LANE

Sheet Totals:
Excavation = 216.3 C.Y.
Loose Fill = 96.9 C.Y.
Compacted Fill = 7.4 C.Y.