




EXC = 29.1  
LF = 17.0  
CF = 1.3

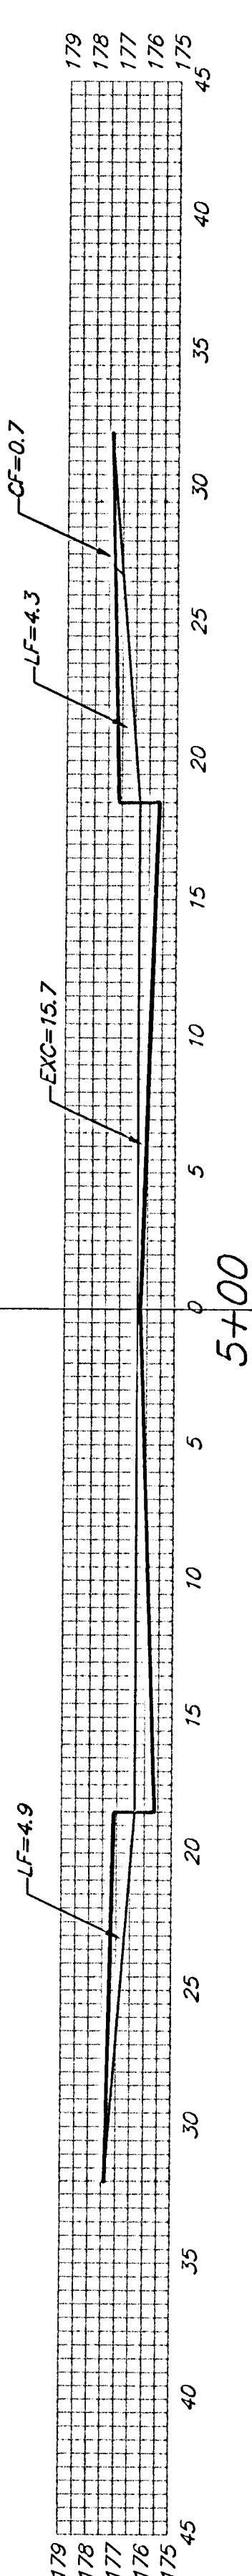


EXC = 28.7  
LF = 16.8  
CF = 1.3

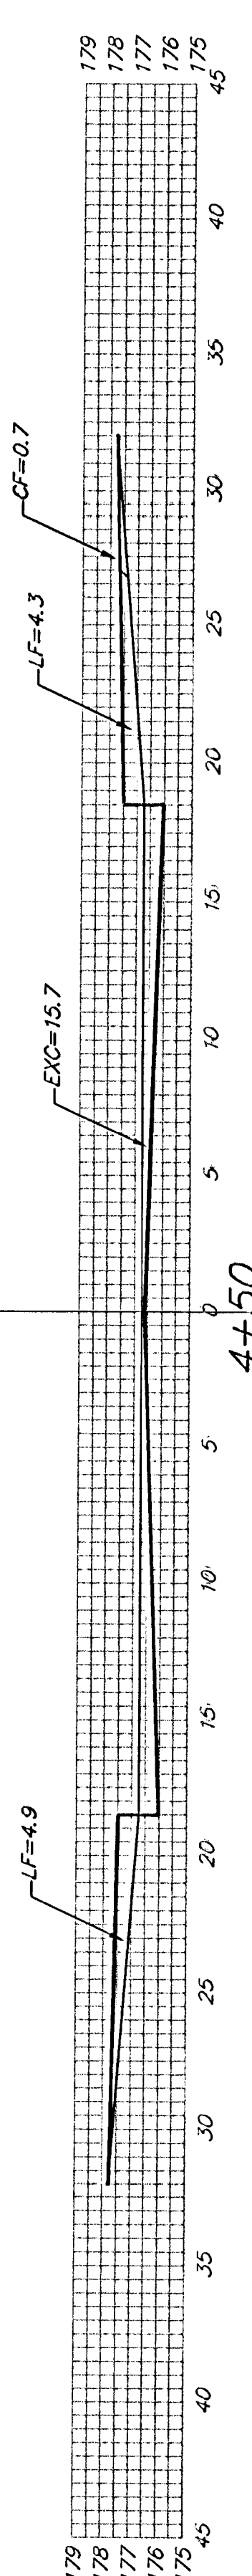

EXC = 29.1  
LF = 17.0  
CF = 1.3

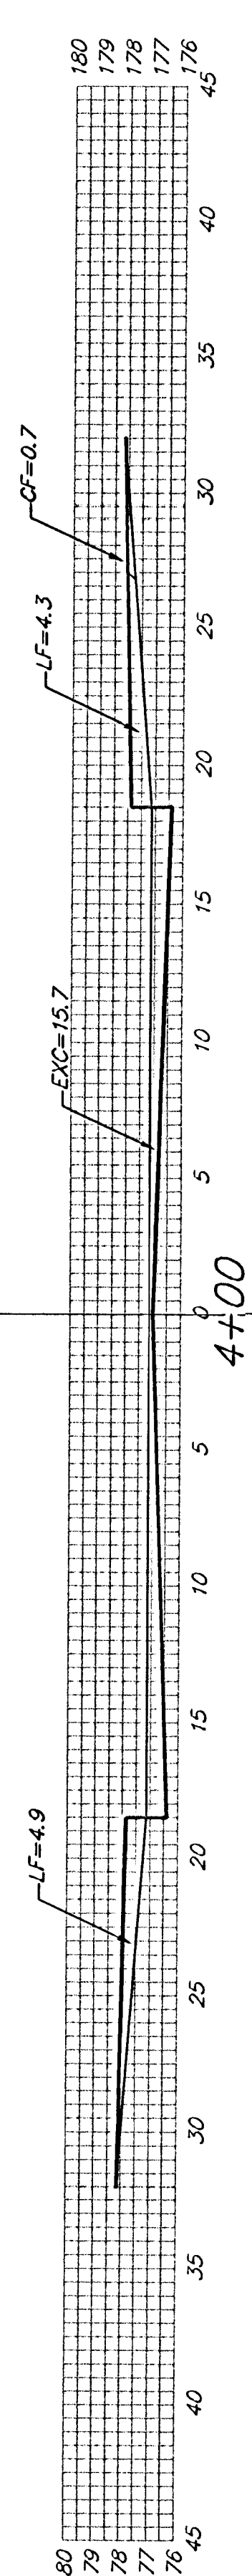

EXC = 29.1  
LF = 17.0  
CF = 1.3

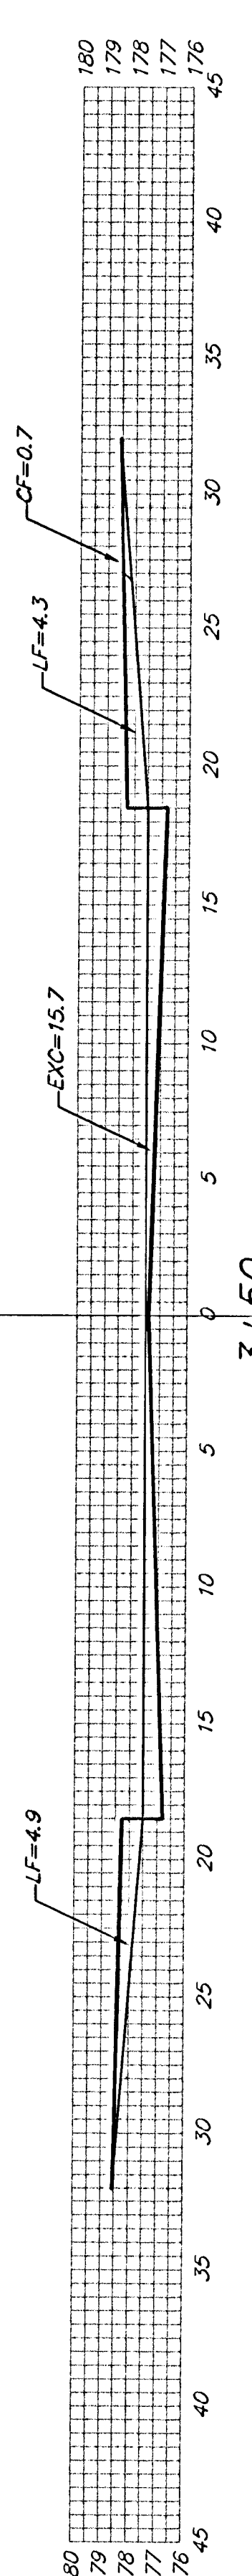

EXC = 29.1  
LF = 17.0  
CF = 1.3

REMINGTON LANE

Sheet Totals:  
Excavation = 181.0 C.Y.  
Loose Fill = 106.0 C.Y.  
Compacted Fill = 8.1 C.Y.

**BAUGHMAN COMPANY P.A.**  
ENGINEERING, SURVEYING, & PLANNING  
316-262-7271 • 315 ELLIS • WICHITA, KANSAS 67211  
PROJECT NUMBER  
**472-83143**

REV.  
SHEET  
**25**  
32