



3+57.79

15.00' $\begin{matrix} EXC = 3.5 \\ LF = 3.6 \\ CF = 0.0 \end{matrix}$

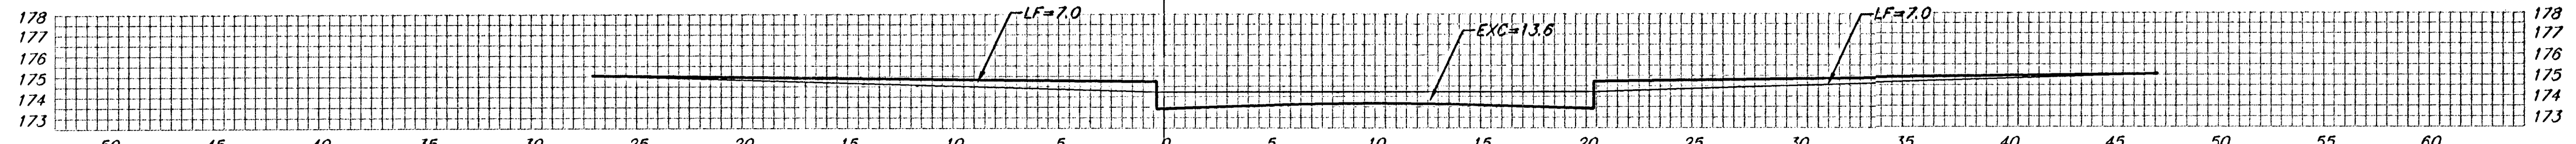


3+43.79

20.00' $\begin{matrix} EXC = 10.4 \\ LF = 8.1 \\ CF = 2.0 \end{matrix}$

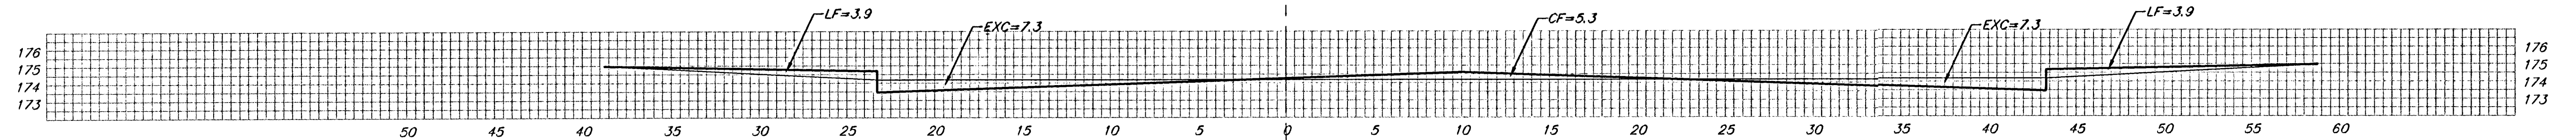


3+23.79

15.00' $\begin{matrix} EXC = 6.1 \\ LF = 4.3 \\ CF = 3.2 \end{matrix}$

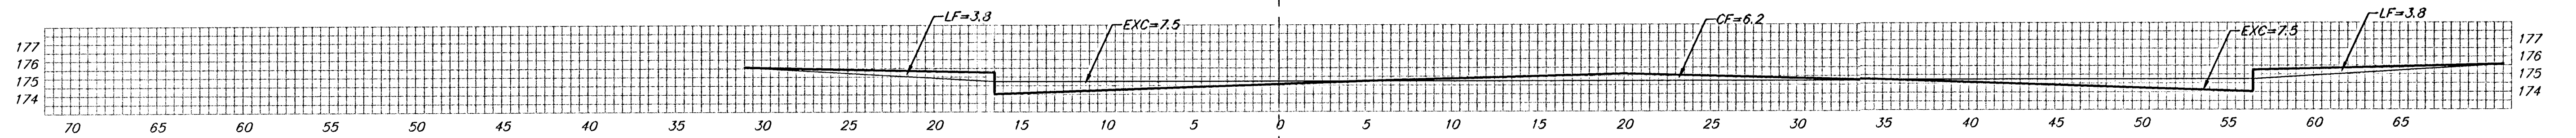

3+08.79

25.00' $\begin{matrix} EXC = 5.8 \\ LF = 5.4 \\ CF = 2.5 \end{matrix}$

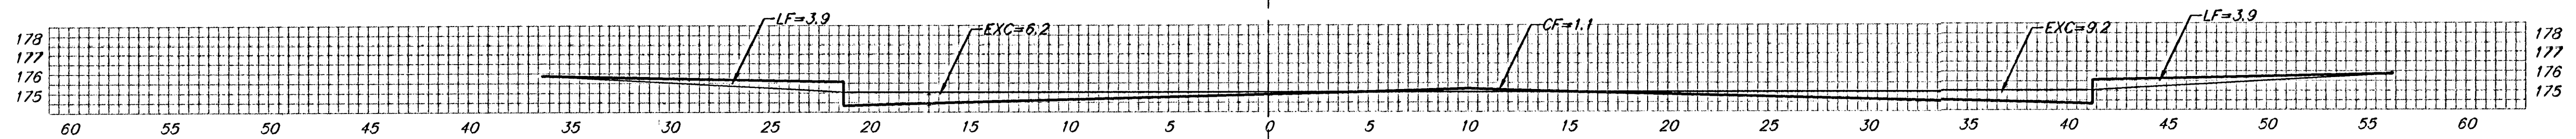

2+89.96

18.84' $\begin{matrix} EXC = 8.3 \\ LF = 7.0 \\ CF = 0.4 \end{matrix}$

REMINGTON CT.

Sheet Totals:
Excavation = 34.2 C.Y.
Loose Fill = 28.4 C.Y.
Compacted Fill = 8.1 C.Y.

BAUGHMAN COMPANY P.A. ENGINEERING, SURVEYING, & PLANNING 316-262-7271 • 315 ELLIS • WICHITA, KANSAS 67211	REV.
	SHEET
	37
PROJECT NUMBER	
472-63143	