




$EXC = 31.4$
 $LF = 18.4$
 $CF = 1.4$

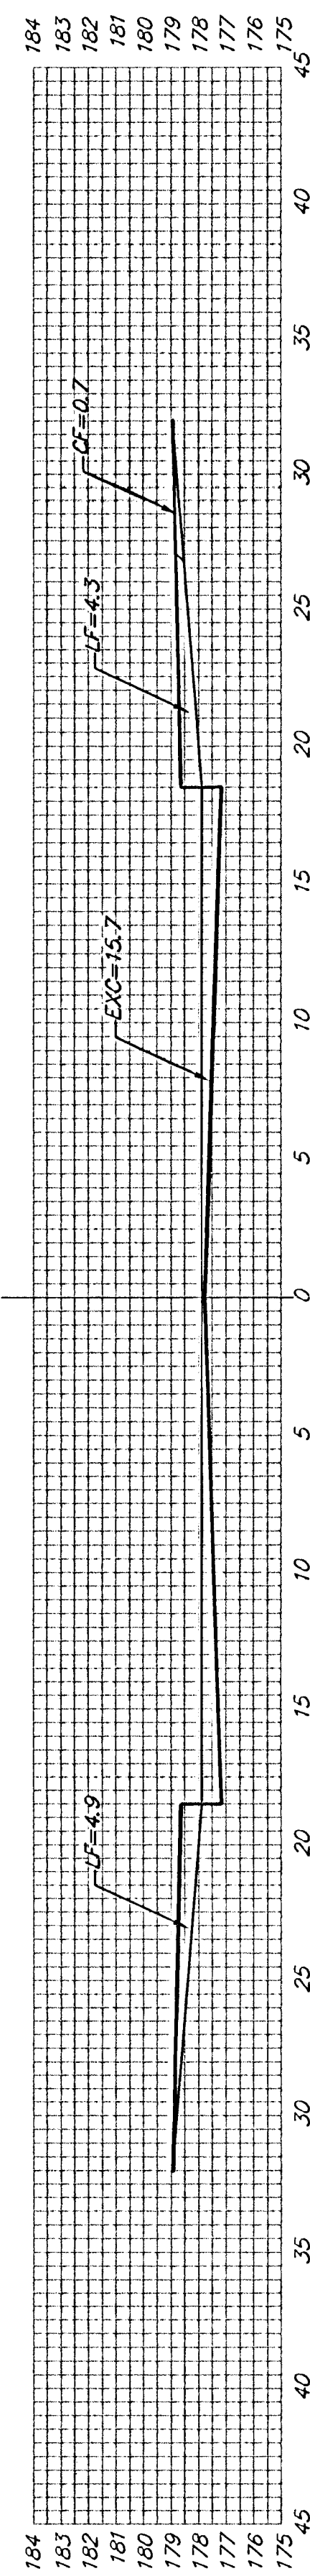


$EXC = 29.1$
 $LF = 17.0$
 $CF = 1.3$

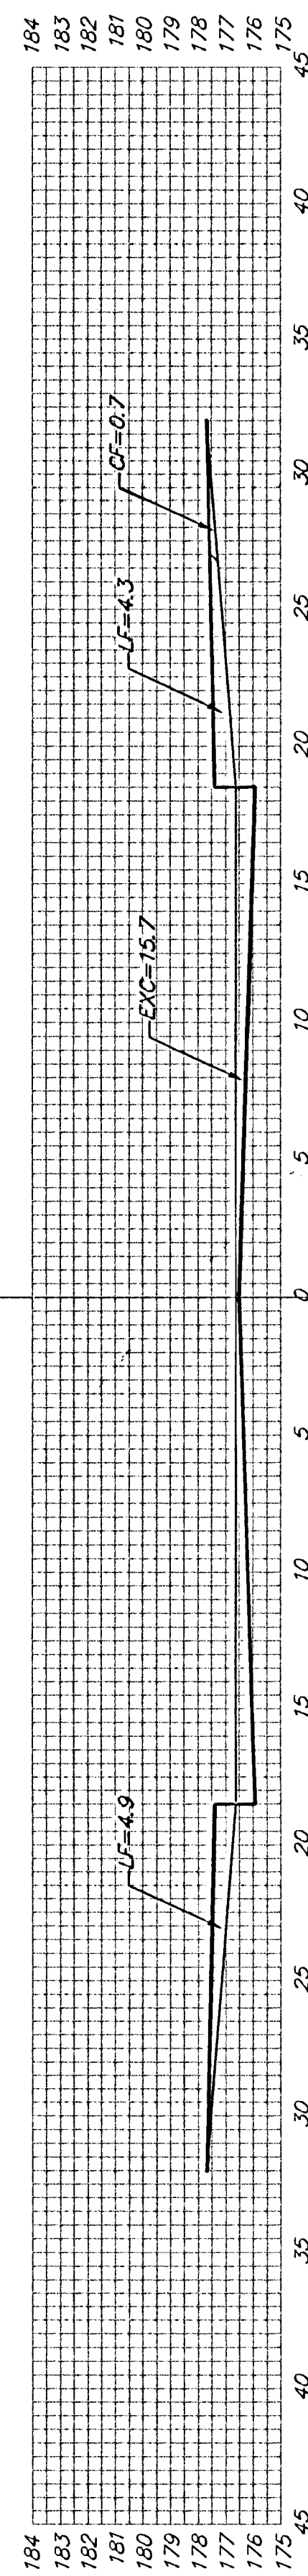


$EXC = 30.6$
 $LF = 17.9$
 $CF = 1.4$

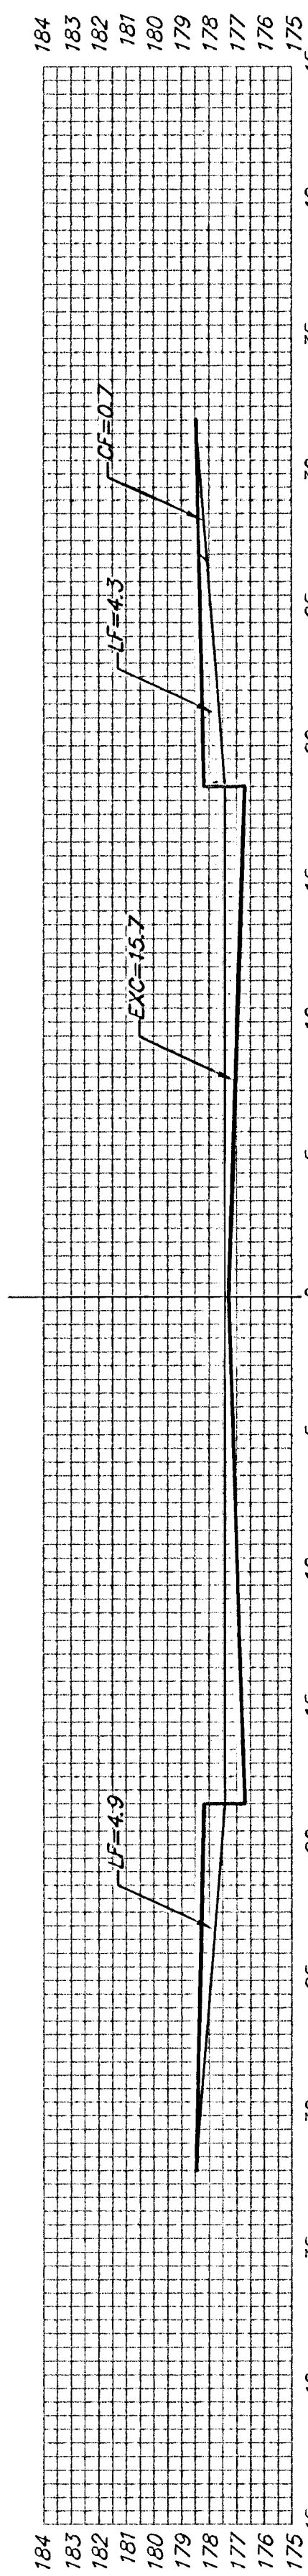

$EXC = 21.5$
 $LF = 12.6$
 $CF = 1.0$

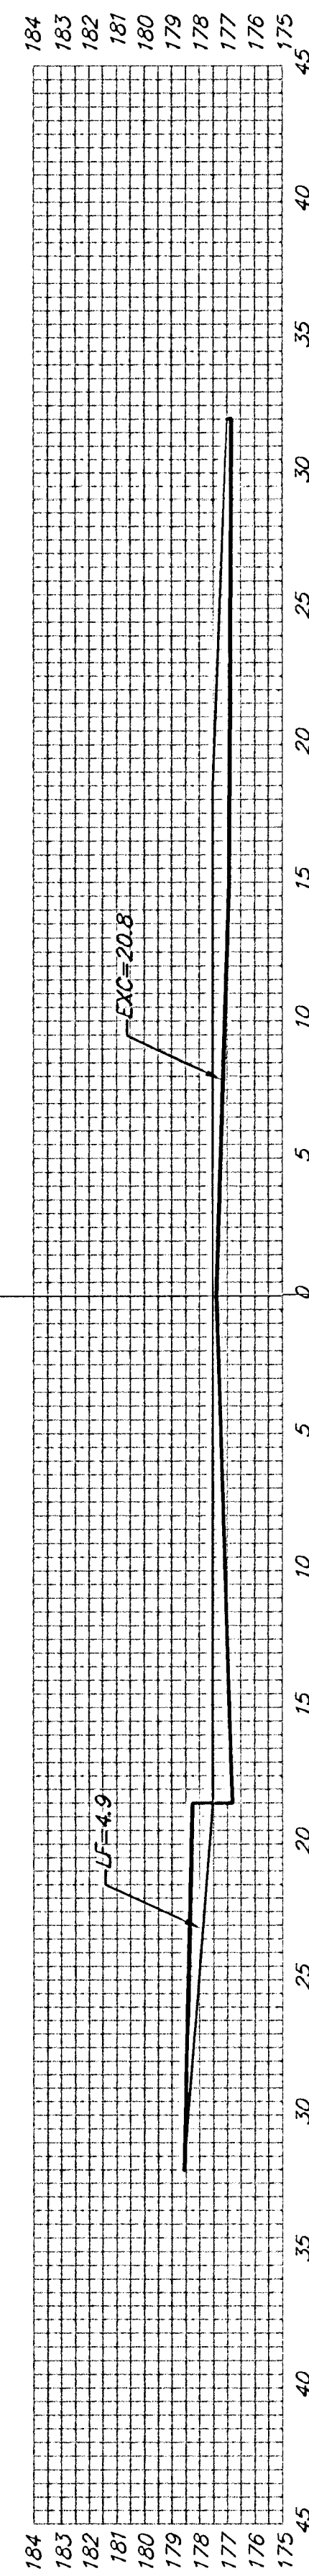

$EXC = 15.3$
 $LF = 9.0$
 $CF = 0.7$

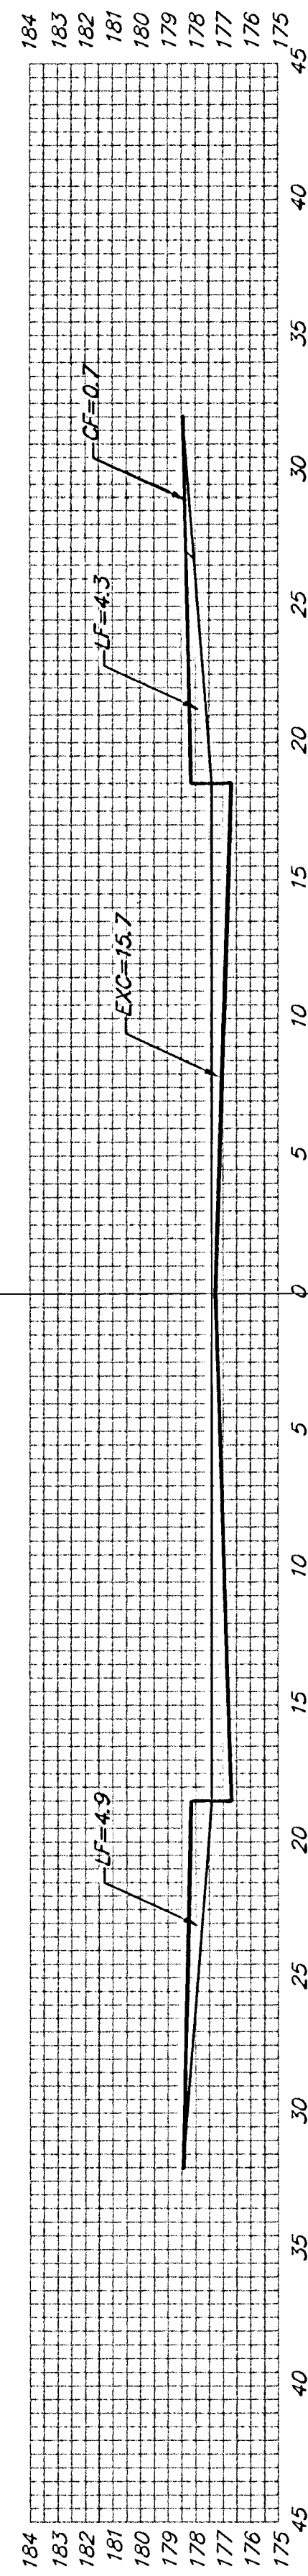

BLUEGRASS

Sheet Totals:

Excavation = 127.8 C.Y.
 Loose Fill = 74.9 C.Y.
 Compacted Fill = 5.7 C.Y.

BAUGHMAN COMPANY P.A.
 ENGINEERING, SURVEYING, & PLANNING
 316-262-7271 • 315 ELLIS • WICHITA, KANSAS 67211

PROJECT NUMBER
 472-83143

REV.
 SHEET
 28
 32

Highway 2 Vanz 1x510