


INDEX OF SHEETS

- SHEET NO.: 1 TITLE SHEET
2 TYPICAL SECTIONS AND GENERAL NOTES
3 TRAFFIC SIGN DETAILS

STATE OF KANSAS
DEPARTMENT OF TRANSPORTATION

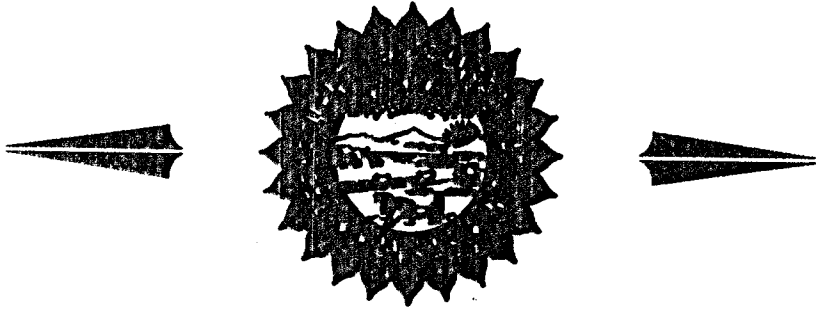

KLINK 1R RESURFACING FY 2006

US-54/US400 (KELLOGG) 87 U-2031-01 FROM 119TH ST. W. TO 111TH ST. W

CONCRETE PAVEMENT REPAIR
ASPHALT SHOULDER REPAIR
DIAMOND GRINDING


ESTIMATE OF QUANTITIES

ITEM	DESCRIPTION	QUANTITY	UNIT
1*	REINF. CONC. PAVEMENT REPAIR (10")	875	SY.
2*	ASPHALT SHOULDER REPAIR (6")	2726	SY.
3*	DIAMOND GRINDING	6,430	SY.
4*	6" YELLOW THERMOPLASTIC PVMT MKGS	1800	LF.
5*	6" WHITE THERMOPLASTIC PVMT MKGS	2250	LF.
6*	TRAFFIC CONTROL	1	LS.

* PARTICIPATING ITEMS

CITY OF WICHITA, SEDGWICK COUNTY, KANSAS
POPULATION = 304,011

STA. 0+00, 349' E OF
MARKER 207.8 BEGIN
PROJECT NO. 87-U-2031-01
KLINK 1R RESURFACING
© 119TH ST W

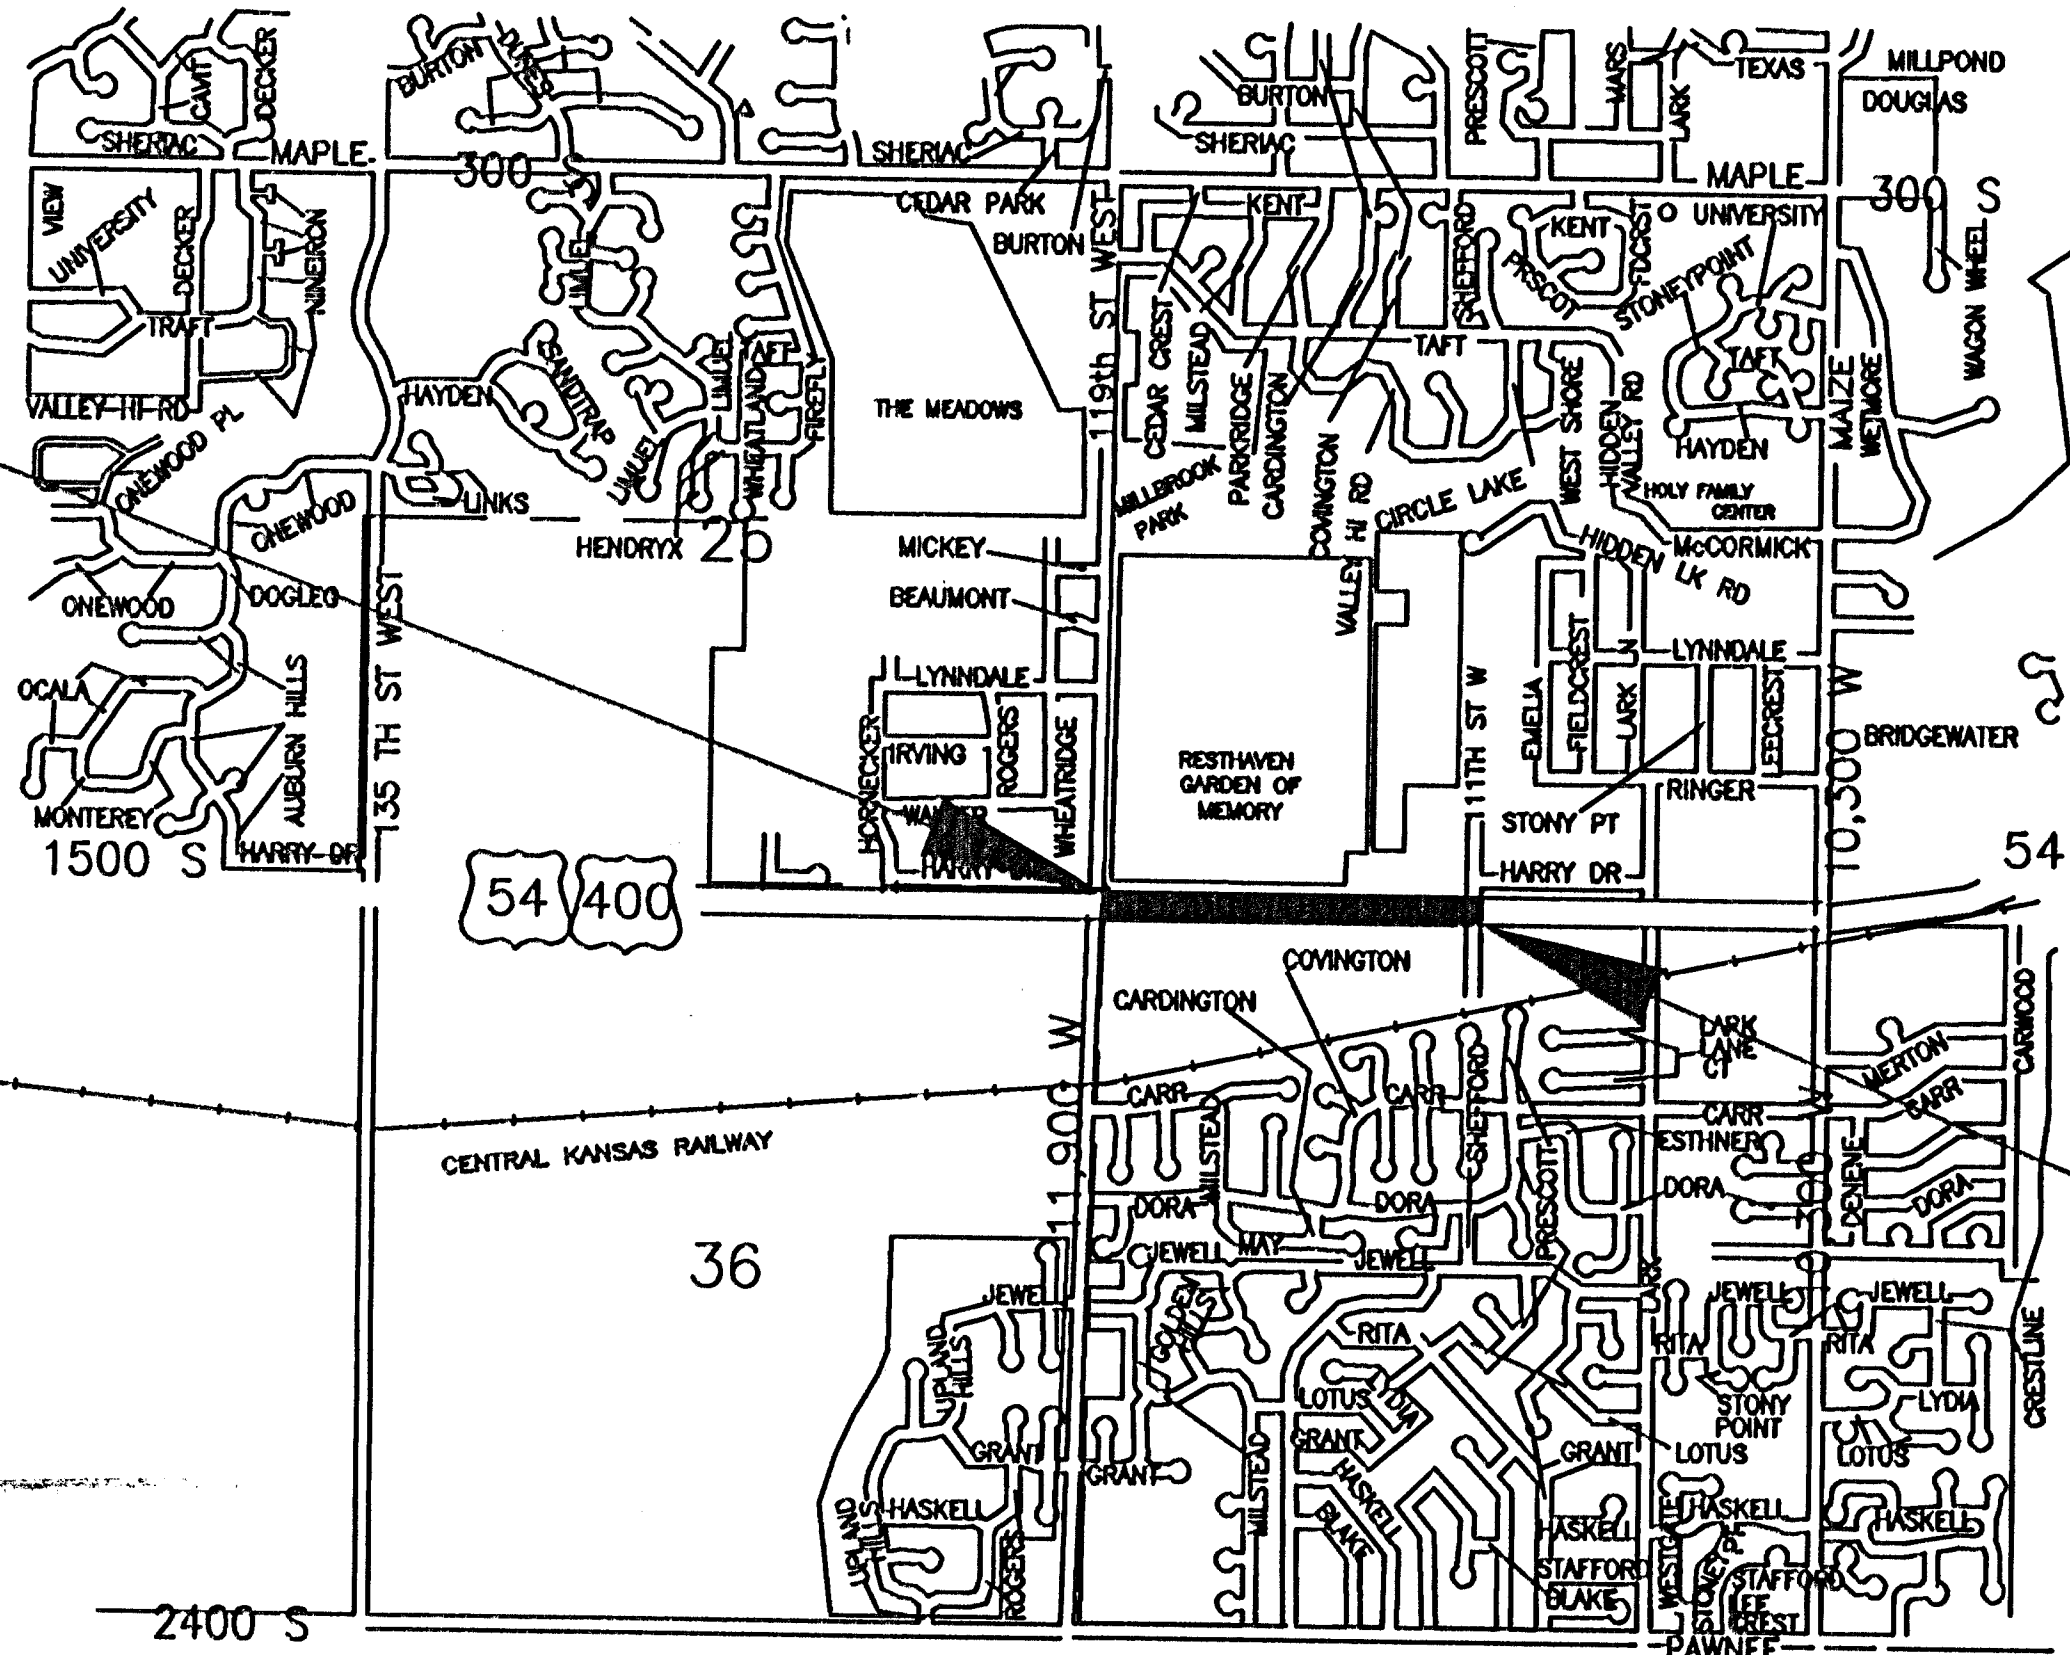


STA. 19+53, 190' E OF
MARKER 208.2 END
PROJECT NO. 87-U-2031-01
KLINK 1R RESURFACING
© 111TH ST W

NOTE: TRAFFIC TO BE CARRIED THROUGH CONSTRUCTION.

DESIGN DESIGNATION

KELLOGG (US 54/400)
AADT (2002) = 25,725
Posted Speed Limit = 50 MPH

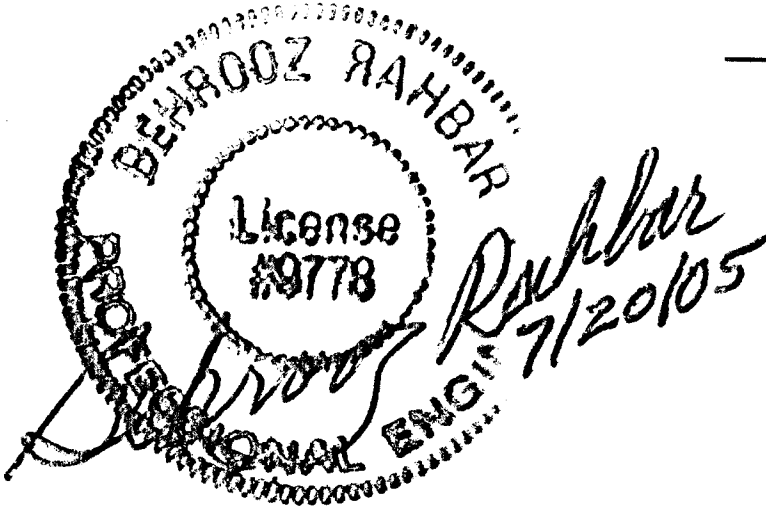

GROSS LENGTH OF PROJECT	1953 FT.
EXCEPTIONS	0.00
ADDITIONS	0.00
NET LENGTH OF PROJECT	1953 FT.
NET LENGTH OF BRIDGES	0.00 FT.
NET LENGTH OF ROAD	1953 FT.

APPROVED-DATE

JAMES ARMOUR, P.E.
CITY ENGINEER
CITY OF WICHITA, SEDGWICK COUNTY, KANSAS



KELLOGG (U.S. 54/400)
FROM 119TH ST. W. TO
111TH ST. W.

JAMES L. ARMOUR P.E. - CITY ENGINEER

ENGINEER: B. RAHBAR	DRAWN BY: J. LONG
PROJECT NUMBER 472-84160	INDEX CODE 132718

DATE
MAR. 2005

SHEET 1 OF 3