



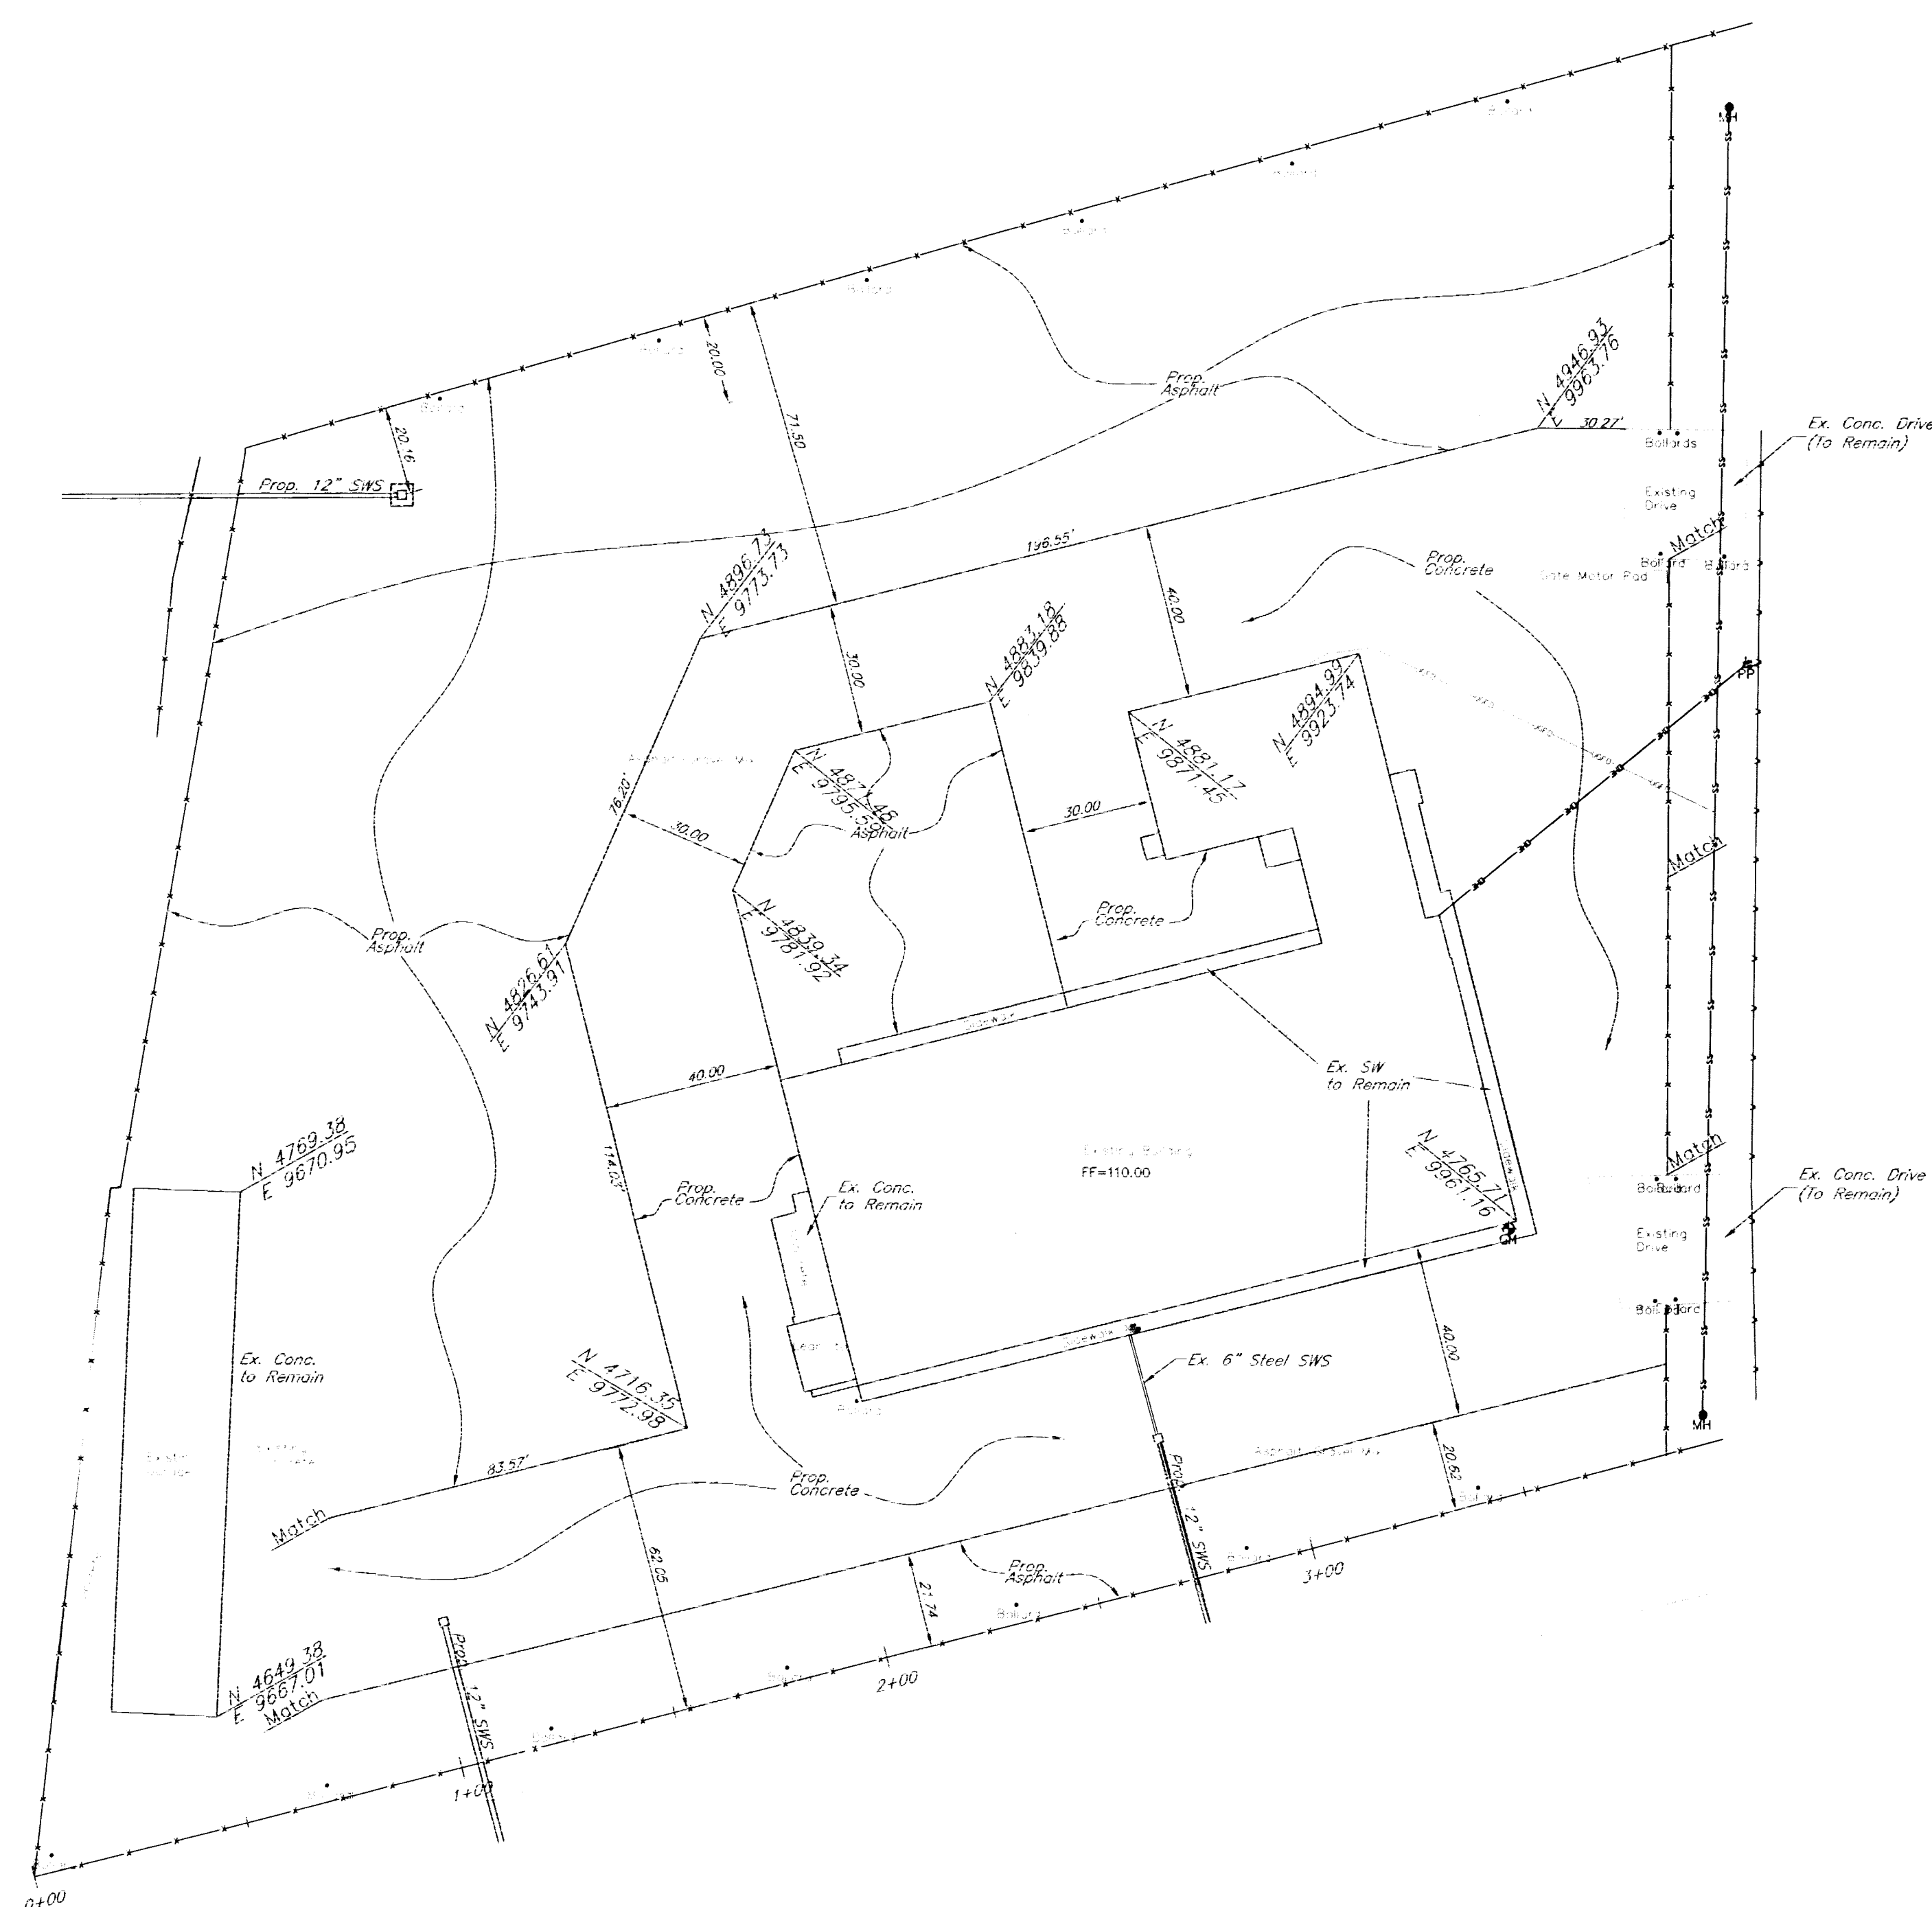


Benchmark:
 SW Corner of Bridge
 Lincoln and Arkansas River.
 NW Corner Gate Motor Pad
 North Gate.
 Elev. 108.90

0.80 Acres Concrete
 1.13 Acres Asphalt

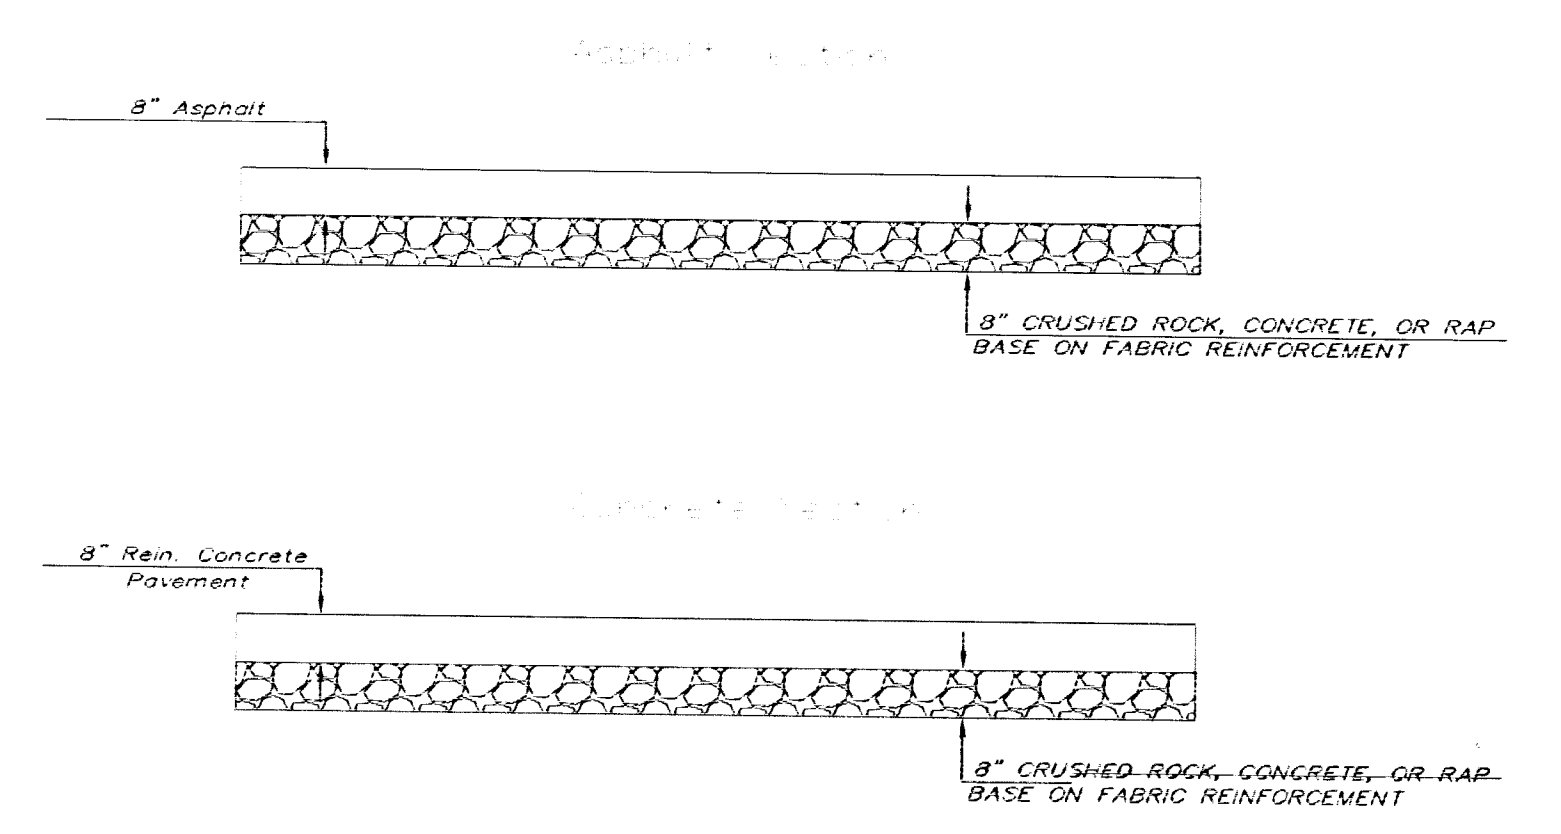

- Legend**
- ☒ TELE Telephone Pedestal
 - ☒ TVPED Cable TV Pedestal
 - ⊙ Fire Hydrant
 - ⊙ MH Manhole
 - Tree
 - Fence
 - Underground Electric
 - 1/2" Rebar (found)
 - ⊙ 3/4" Iron Bar (found)
 - 1/2" Iron Bar (found)
 - ⊙ 5/8" Rebar (found) Municipal
 - ⊙ 5/8" Rebar (found) B. Ward
 - ⊙ 5/8" Rebar (set) B. Ward L.S. 920

Note: Existing concrete pavement to remain. All areas to be surfaced with Asphalt or concrete.

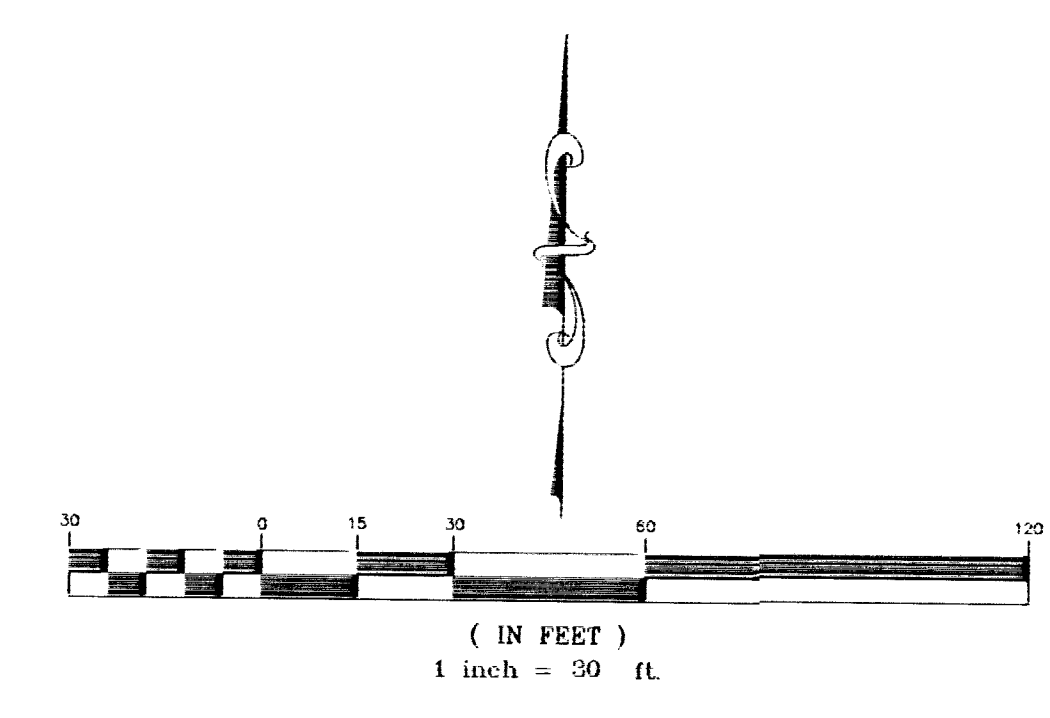

Parking Lot Site Plan Wichita, KS			
PROJECT NUMBER			
472-84197 OCA 785048			
kemiller engineering	KEM NO. 05033	FILE site plan	DATE 4/2005
	DESIGN KM	DRAWN JO	REVISED 5/2005
516 S. Market, Wichita, KS 67202			SHEET 2 OF 10