

2001 CONTRACT MAINTENANCE PEDISTRIAN BRIDGE REPLACEMENT


**80 FT. PEDISTRIAN BRIDGE AT 9TH ST. N. AND LAWRENCE LANE
OVER THE WEST BRANCH OF GYPSUM CREEK**

PROJECT NO. 472-83345

OCA NO. 131532

CITY OF WICHITA, KANSAS

M. E. LINDEBAK - CITY ENGINEER

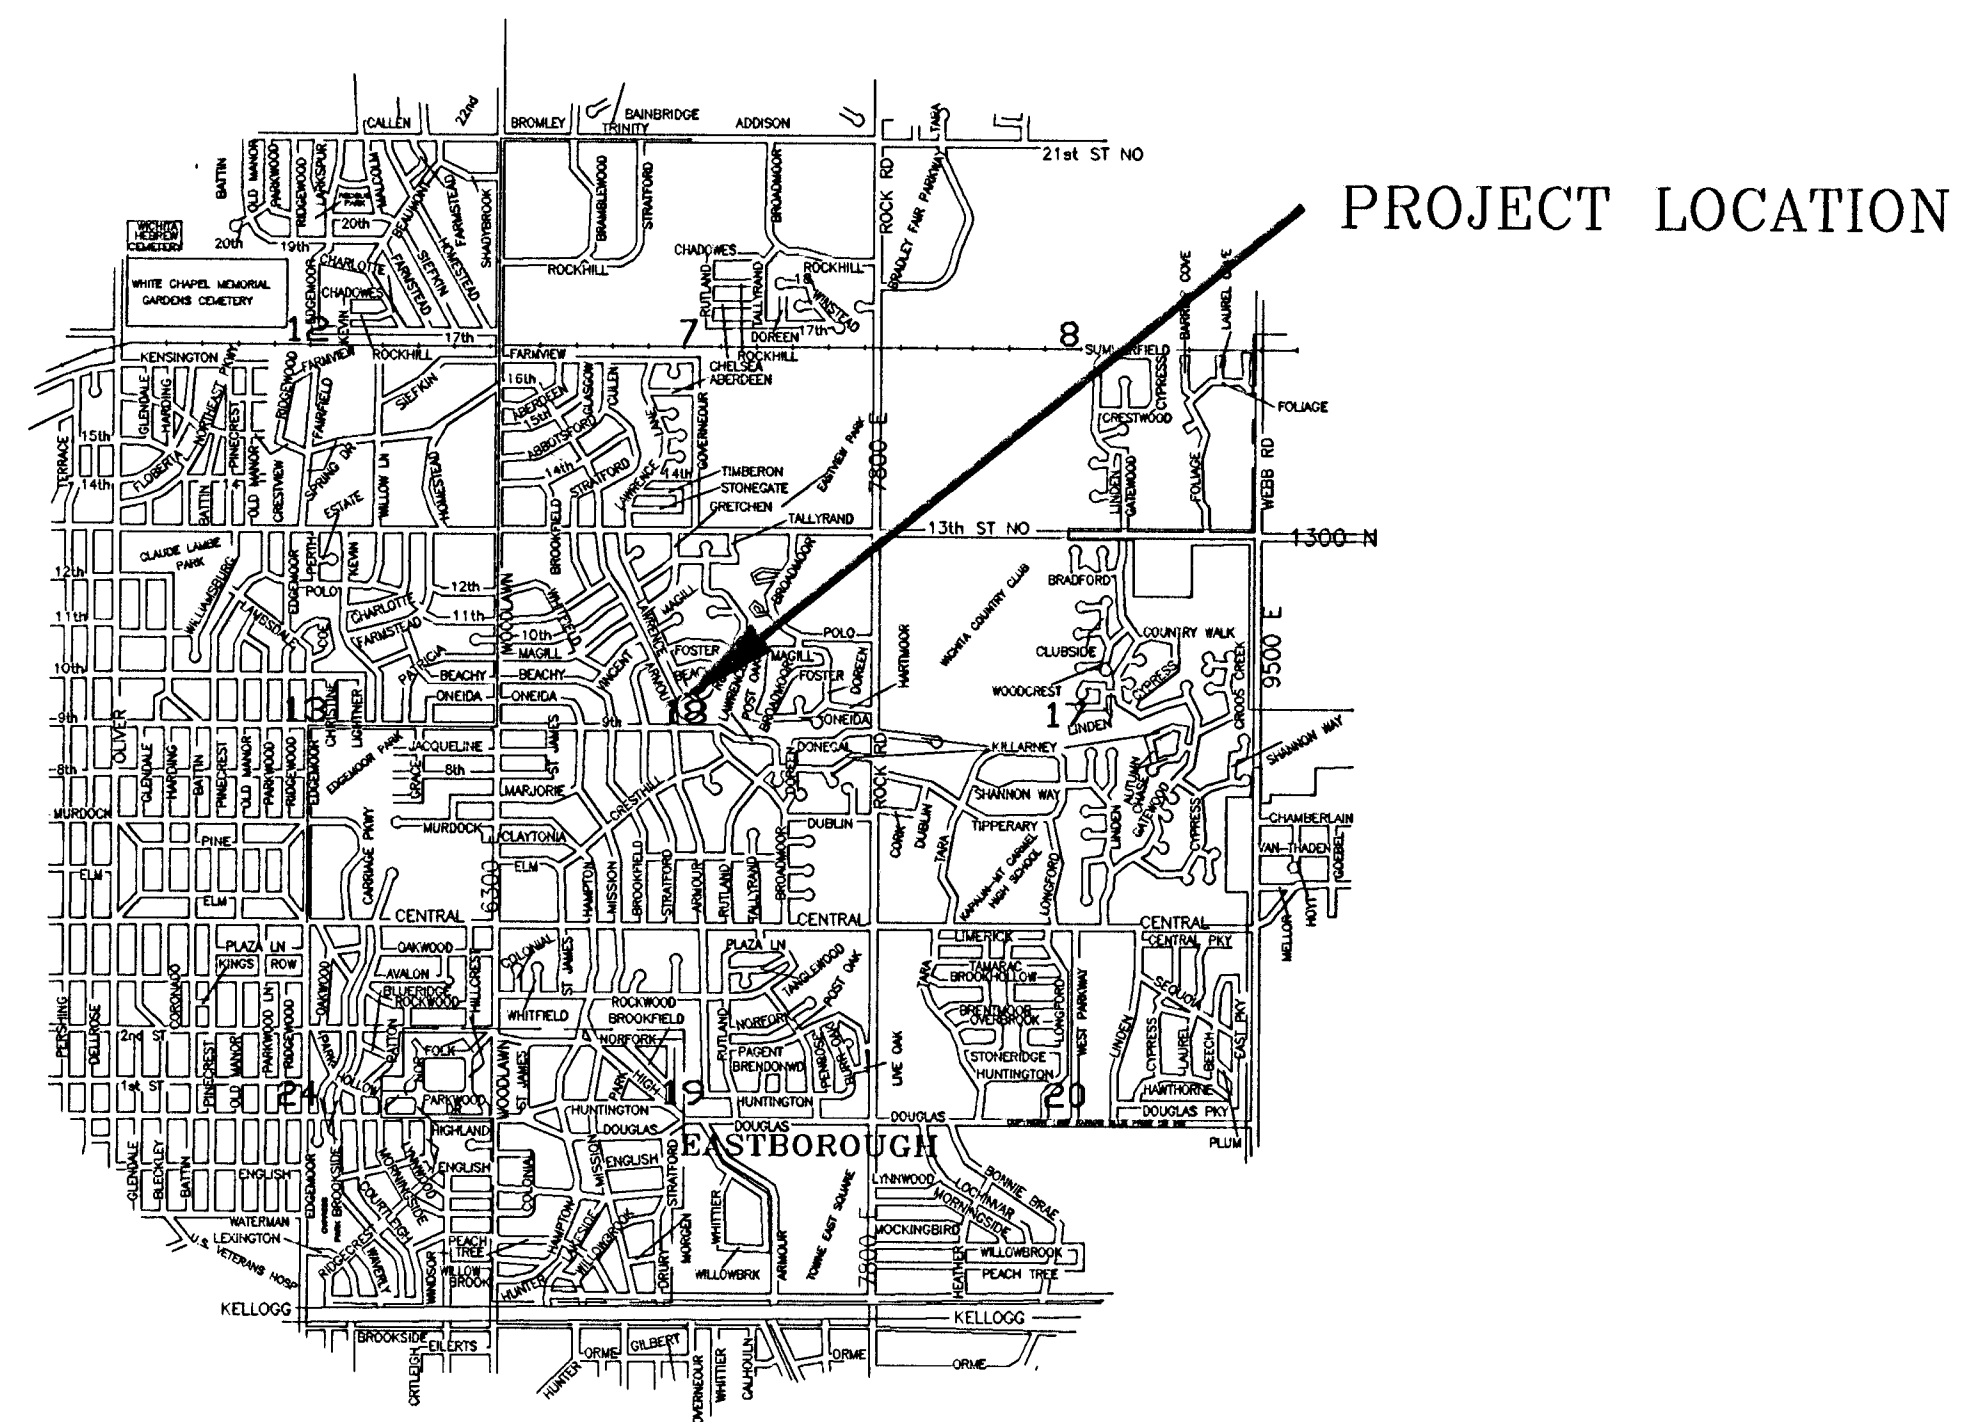

LOCATION MAP

INDEX:

SHEET 1 TITLE SHEET

SHEET 2 80 FT. PEDISTRIAN BRIDGE AT 9TH ST. N. AND LAWRENCE LANE

