
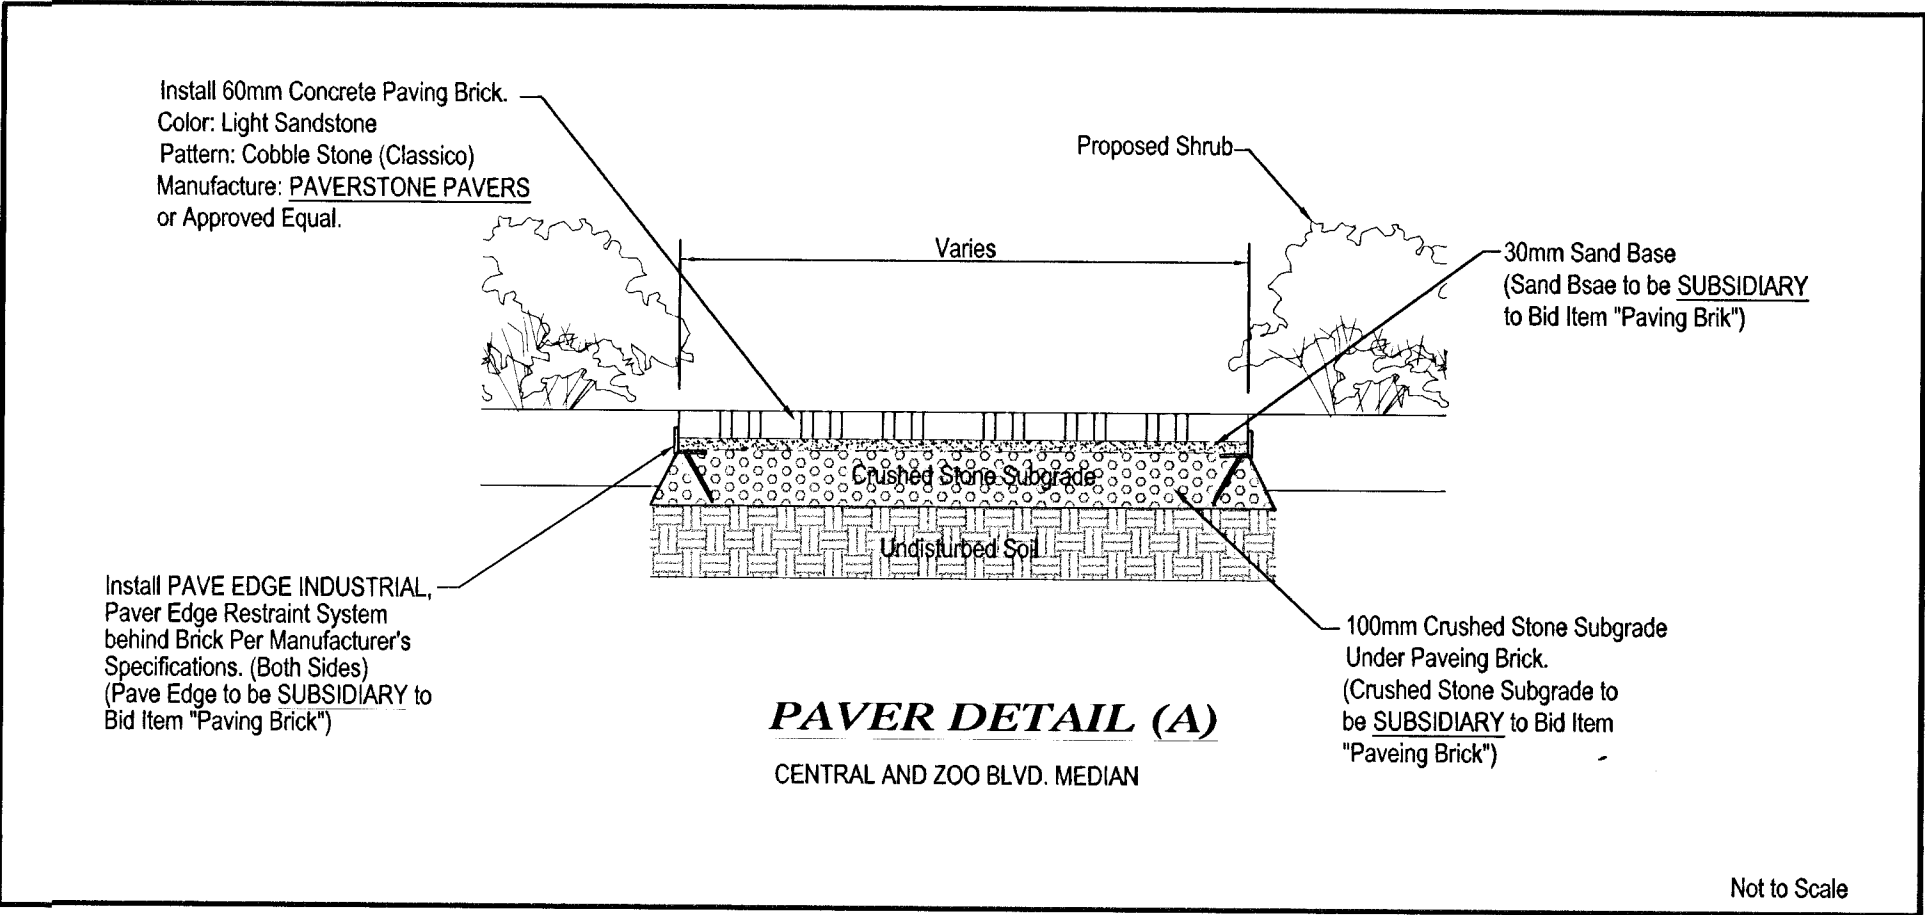


Benchmark

City Disc Located @ 9.14m South and 12.8m East of the Centerline of both Sheridan and Central.
Elev. = 399.012 SI Units (1309.08 MSL Datum)

* Note: Concrete header to be paid for as "Sidewalk Construction (100mm) (AE)"

JOHN WEITZEL ADDITION

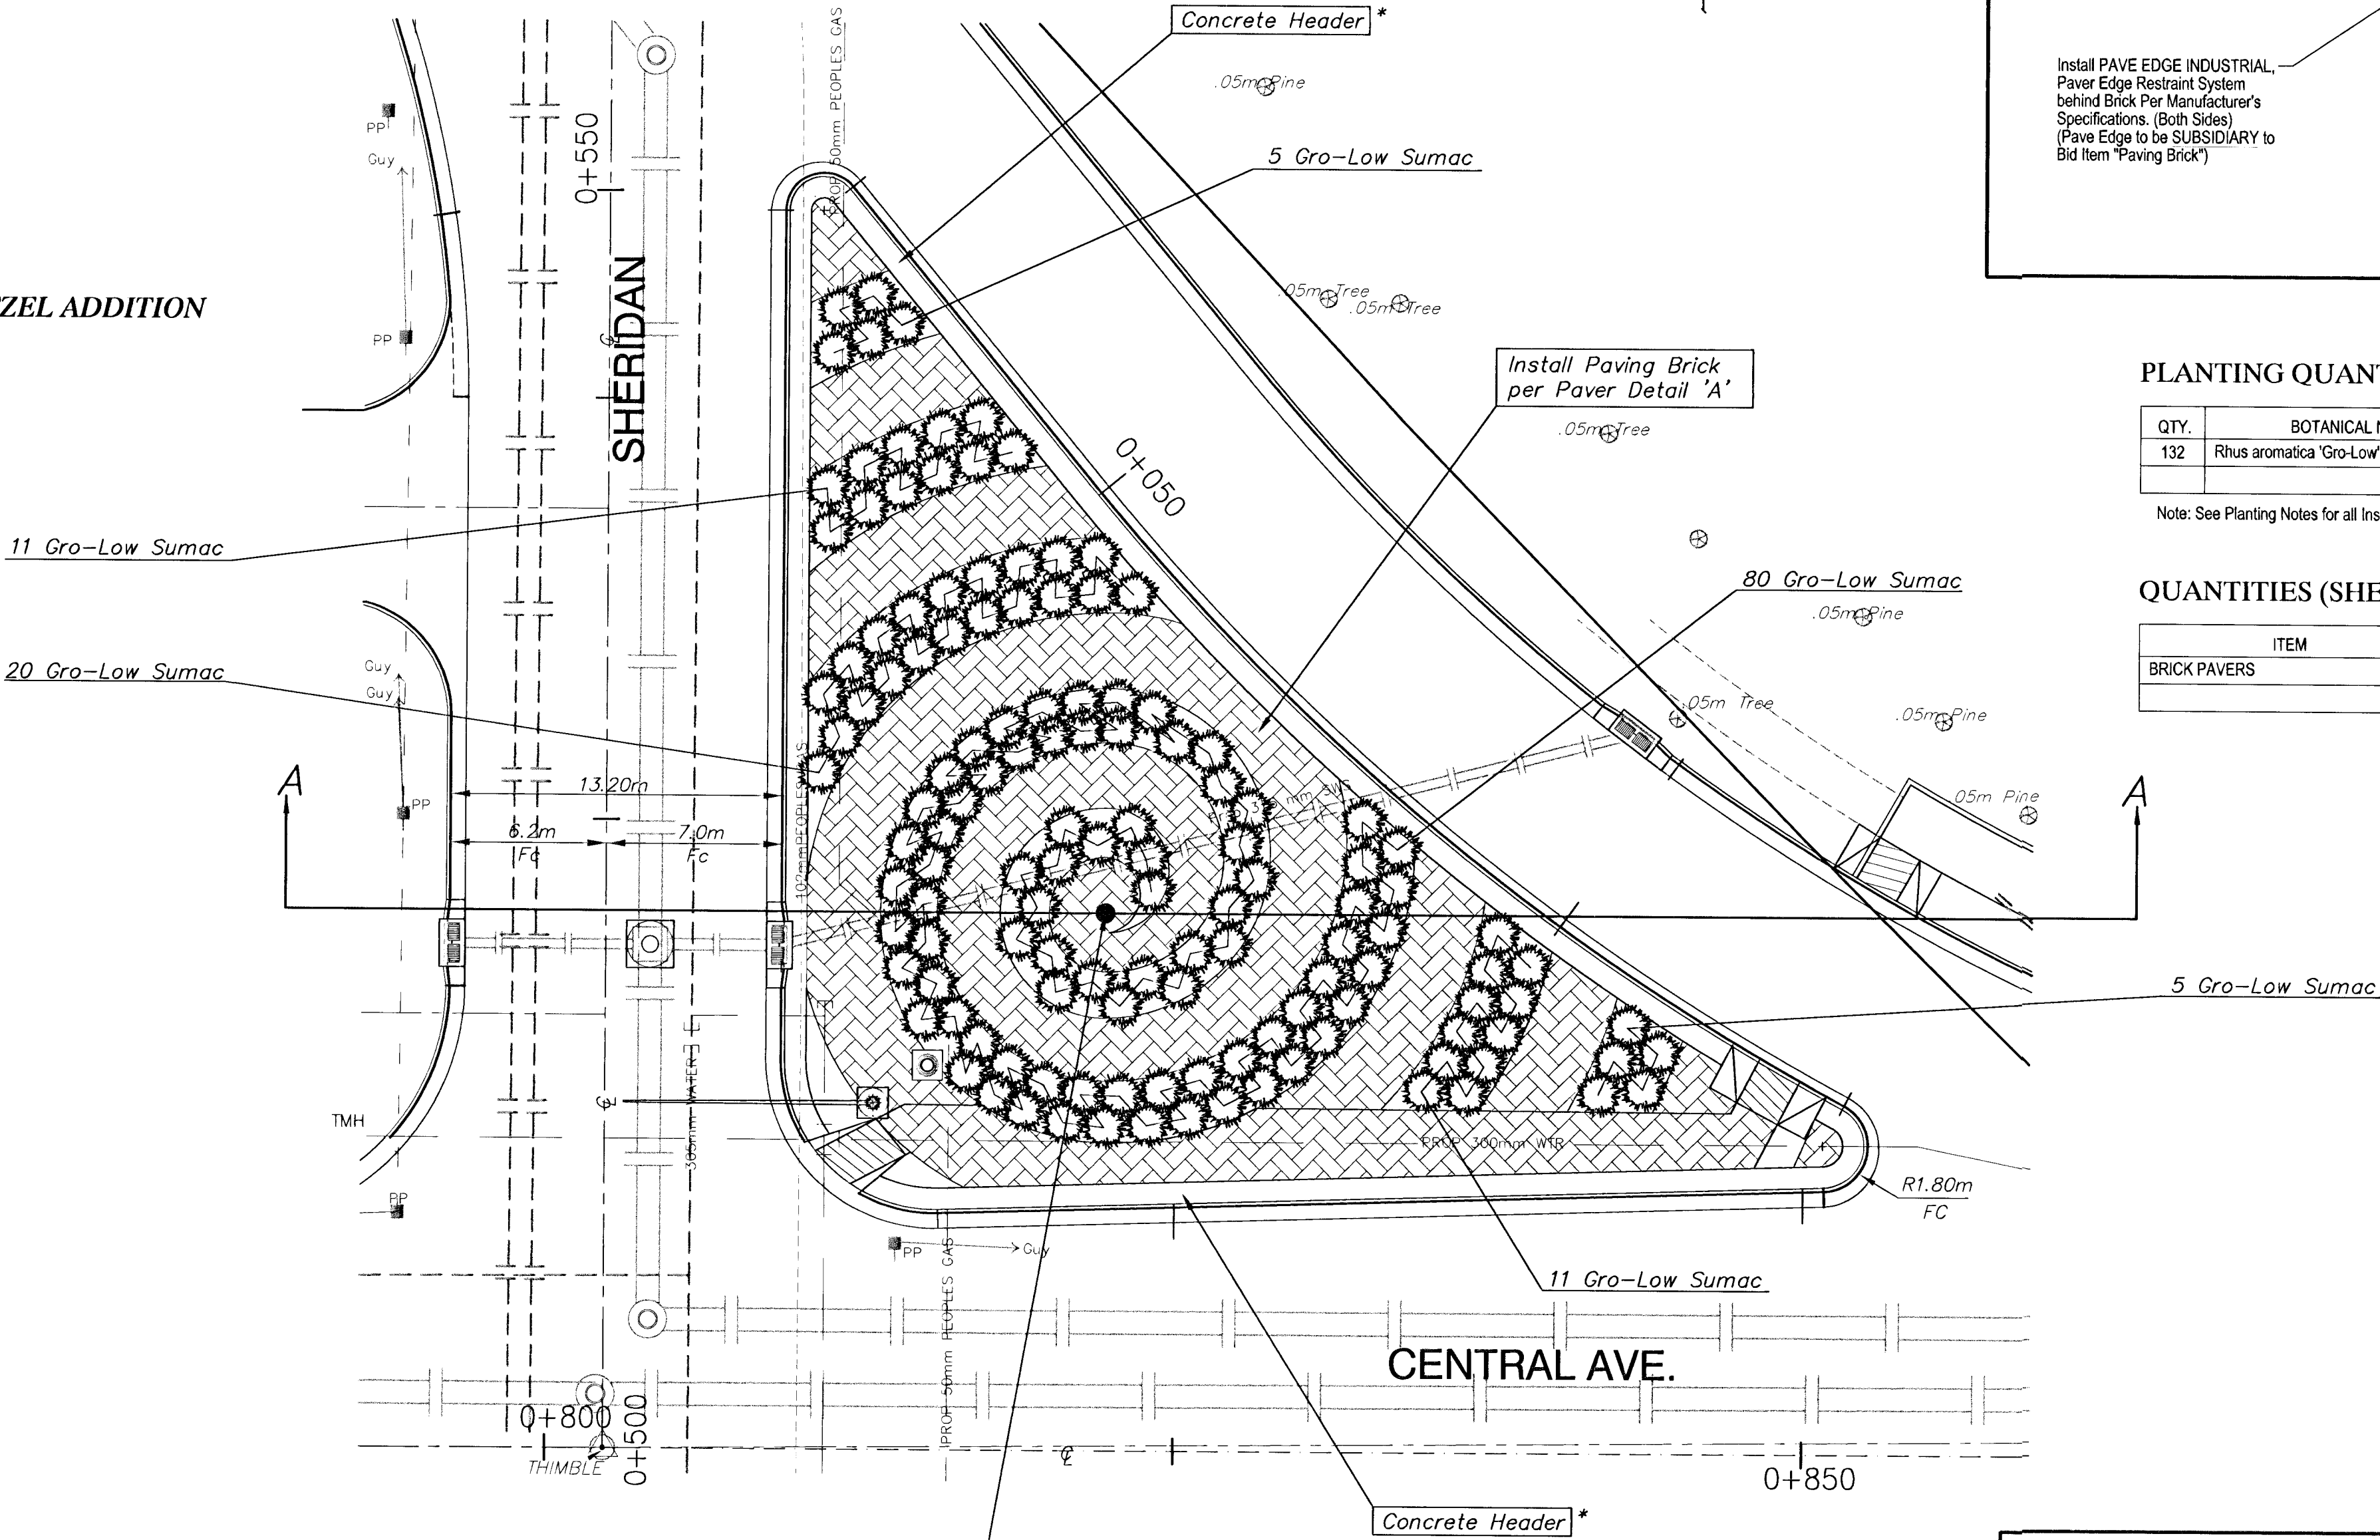

PLANTING QUANTITIES (SHEET TOTAL)




QTY.	BOTANICAL NAME	COMMON NAME	SIZE	CONDITION	REMARKS
132	Rhus aromatica 'Gro-Low'	Gro-Low Sumac	2 Gal. (7.6 L)	Cont.	Healthy & Full

Note: See Planting Notes for all Installation Specs.

QUANTITIES (SHEET TOTAL)

ITEM	QTY
BRICK PAVERS	463.6 (sq. m)

NOTE:
Brick Sidewalk Area

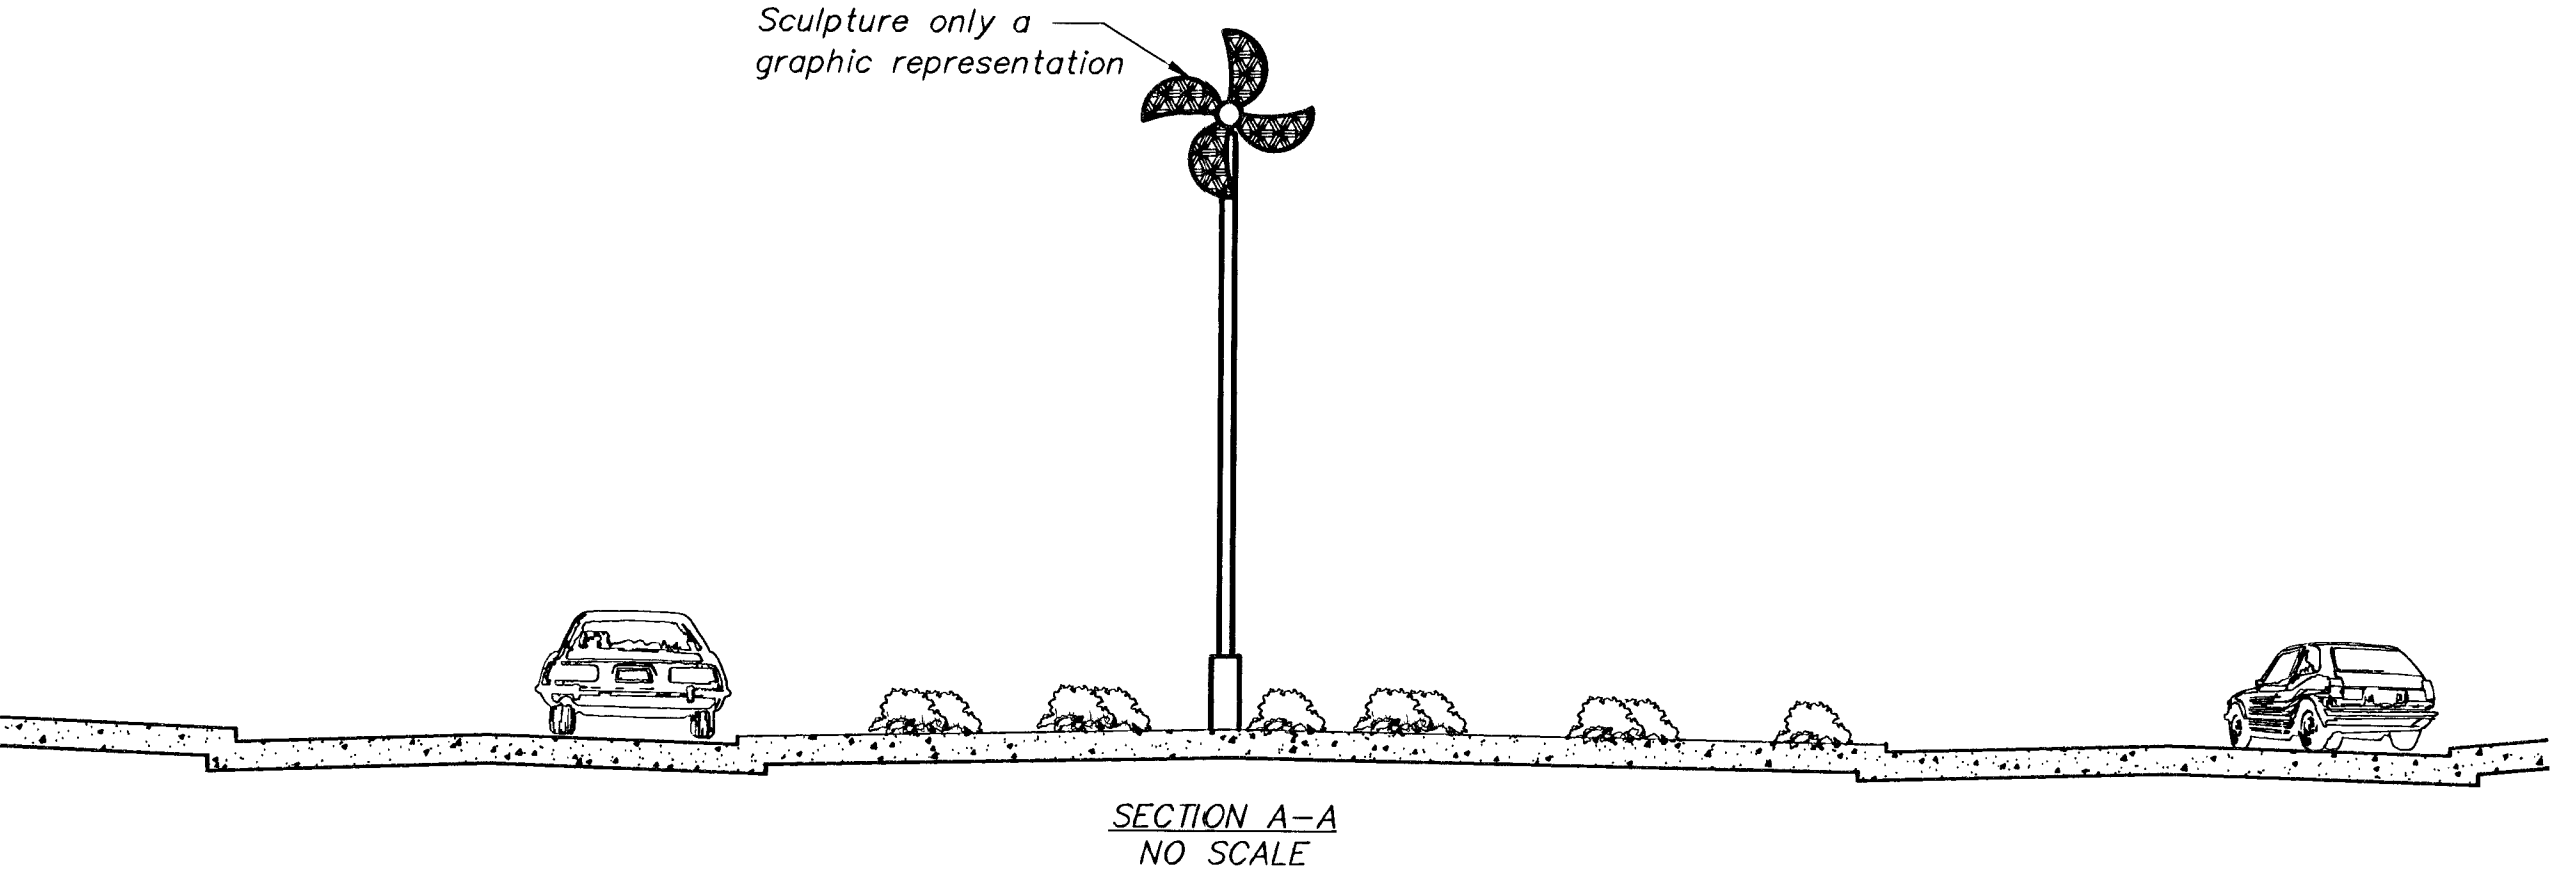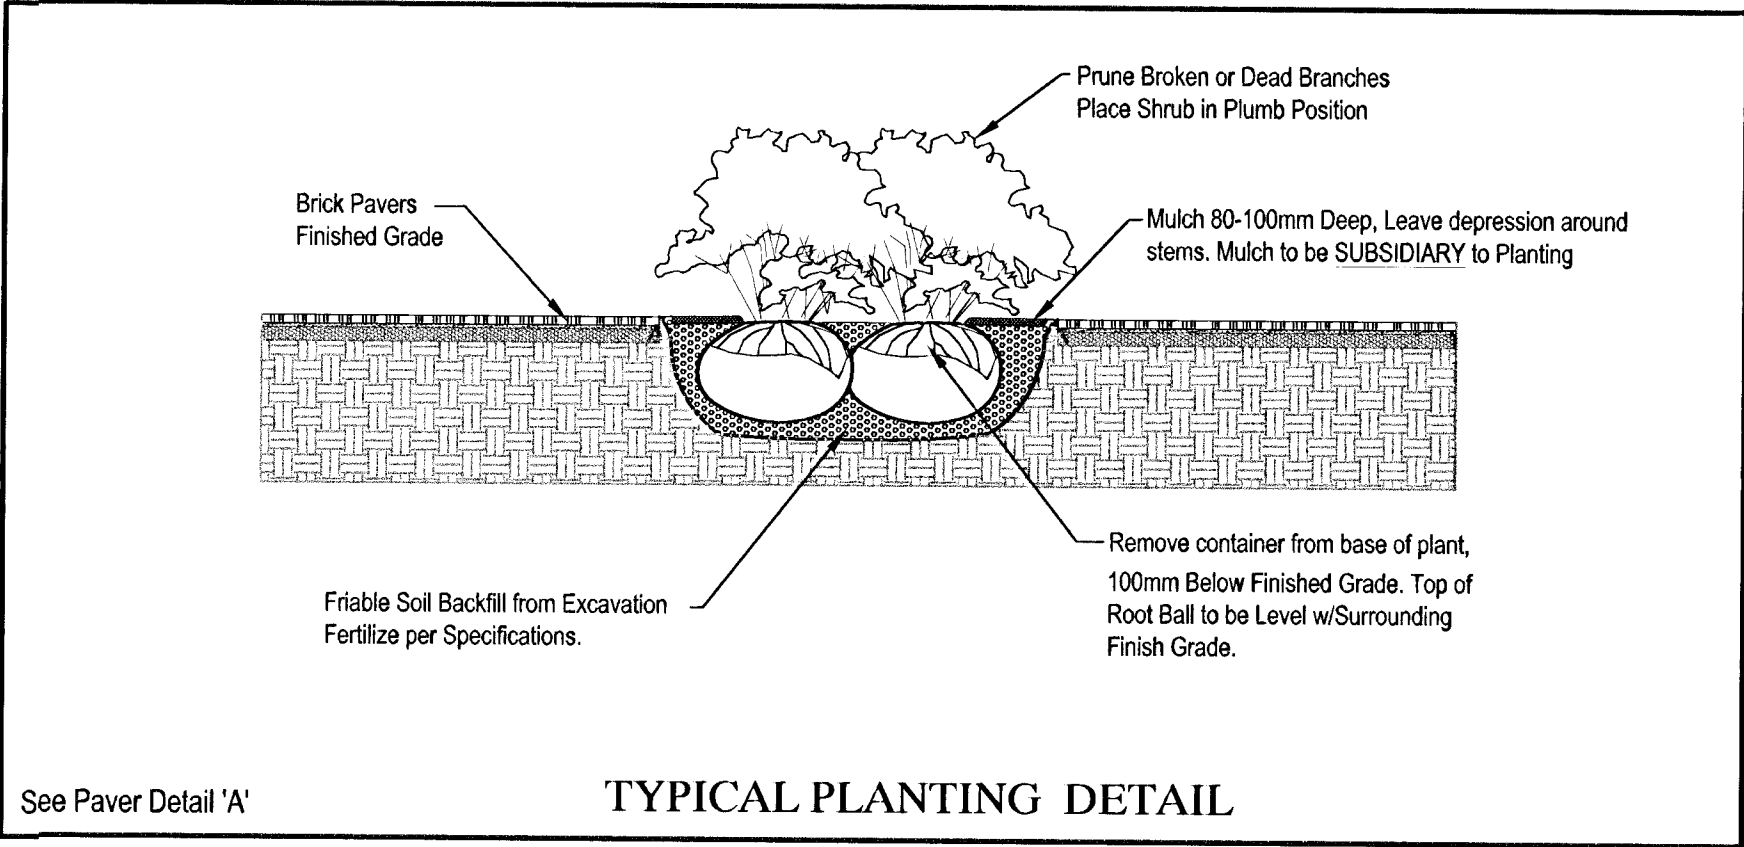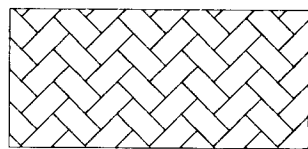

DESIGN	DATE	CITY PROJECT NUMBER	BAUGHMAN PROJECT NUMBER
JUL	AUG 00		98-01-E965
DRAWN	SCALE	APPROVED	PROJECT NAME
STAFF	NOTED	JFB-JUL	F:\MCLNINTL\SCAPE
			SCAPE02.DWG

CAPITAL IMPROVEMENT PROJECT
LANDSCAPING PLAN
CENTRAL & SHERIDAN
CENTRAL & MCLAN IMPROVEMENTS

BAUGHMAN COMPANY P. A.
ENGINEERING, SURVEYING, & PLANNING
316-262-7271 • 315 ELLIS • WICHITA, KANSAS 67211

SHEET
OF
5
8