


**EASEMENT GRADING CUT SECTION**

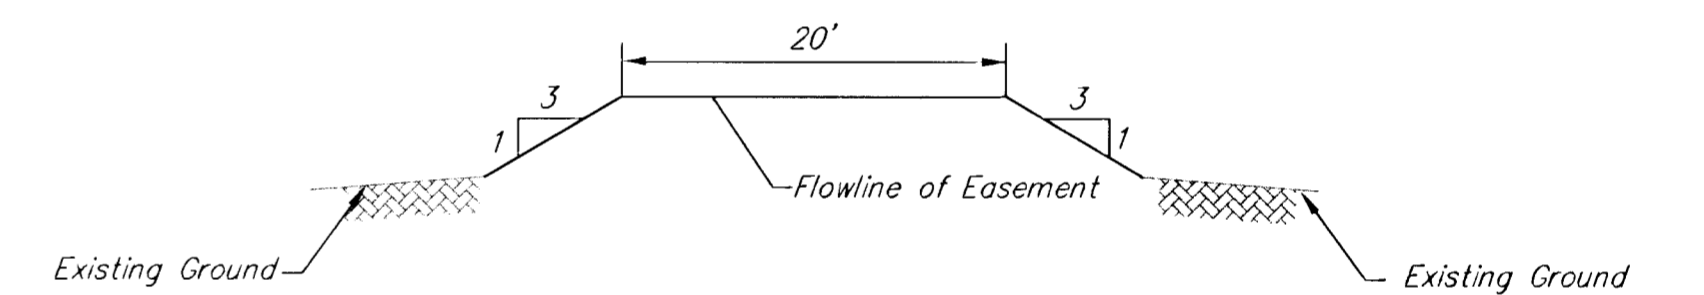


**EASEMENT GRADING FILL SECTION**

FOR INFORMATION ONLY  
 EASEMENT QUANTITIES  
 CUT: 620 CU. YDS.  
 FILL: 33 CU. YDS.

▨▨▨▨ LINEAR SEDIMENT BARRIER



SCALE 1" = 40'  
 IRON = •
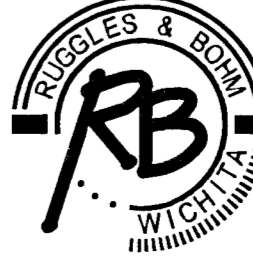
<b>MAPLE SHADE ADDITION</b> <b>Easement Grading</b> <b>WICHITA, KANSAS</b>			
	<b>Ruggles &amp; Bohm, P.A.</b> Engineering, Surveying, Land Planning		DESIGN EJG
	924 North Main Wichita, Kansas 67203 www.rbkansas.com		(316) 264-8008 (316) 264-4621 fax E-mail: info@rbkansas.com
DRAWING FILE Sanitary Sewer [EASEMENT GRADING]		PROJECT NUMBER 468-83994	DATE June 8, 2005
			REVIEW EJG UTILITY
			SHEET 4 OF 9