



WICHITA, KANSAS
Pool Improvements
COLLEGE HILL PARK



Jeff Bartley - ENGINEER
LICENSE #15116


Date: 09-27-21 Job #: 18-512

Drawn: SRS Checked: JAB


Issue: CONSTRUCTION DOCUMENTS

POOL
SECTIONS


SP-P2

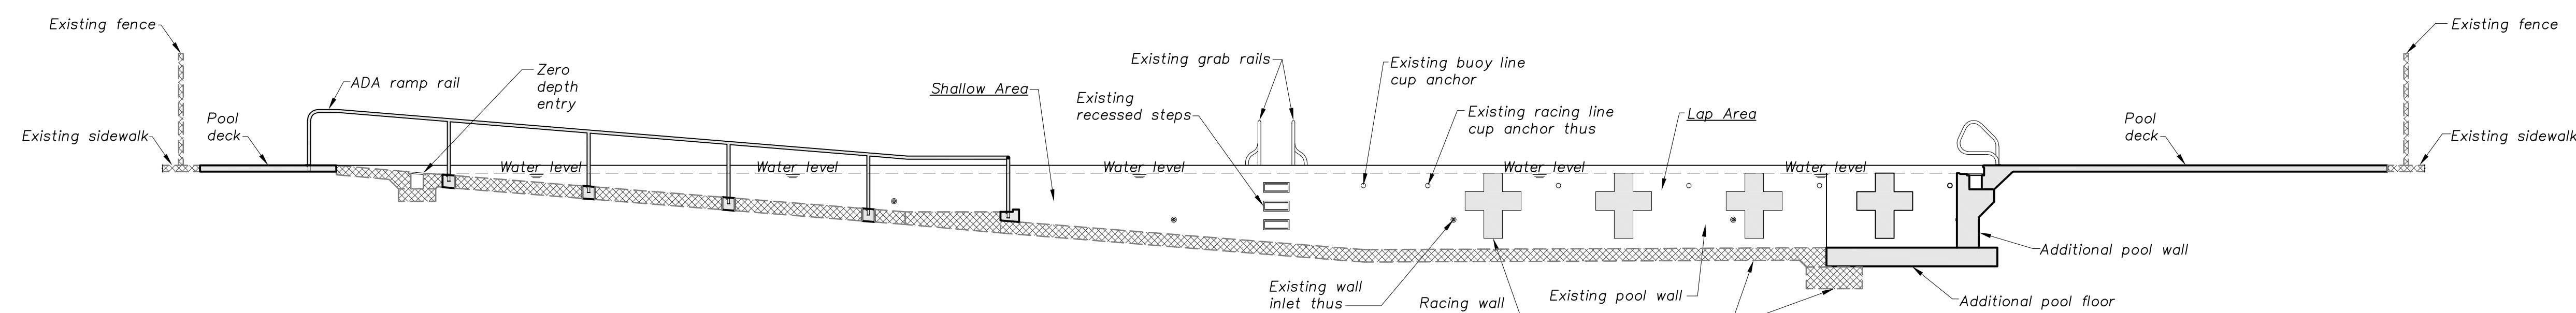

A POOL SECTION
Scale: 3/16"=1'-0"

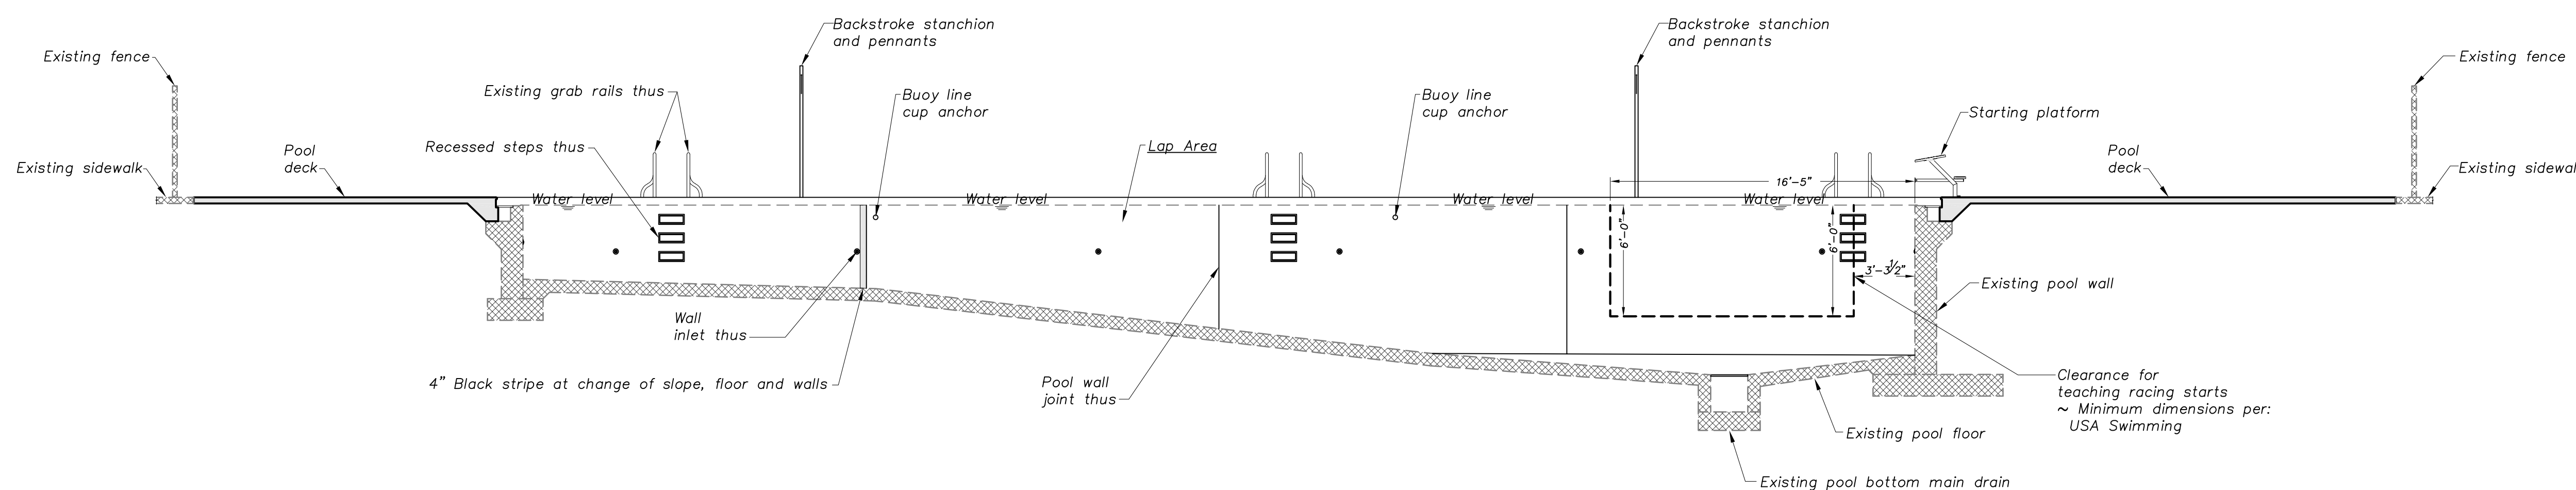

B POOL SECTION
Scale: 3/16"=1'-0"

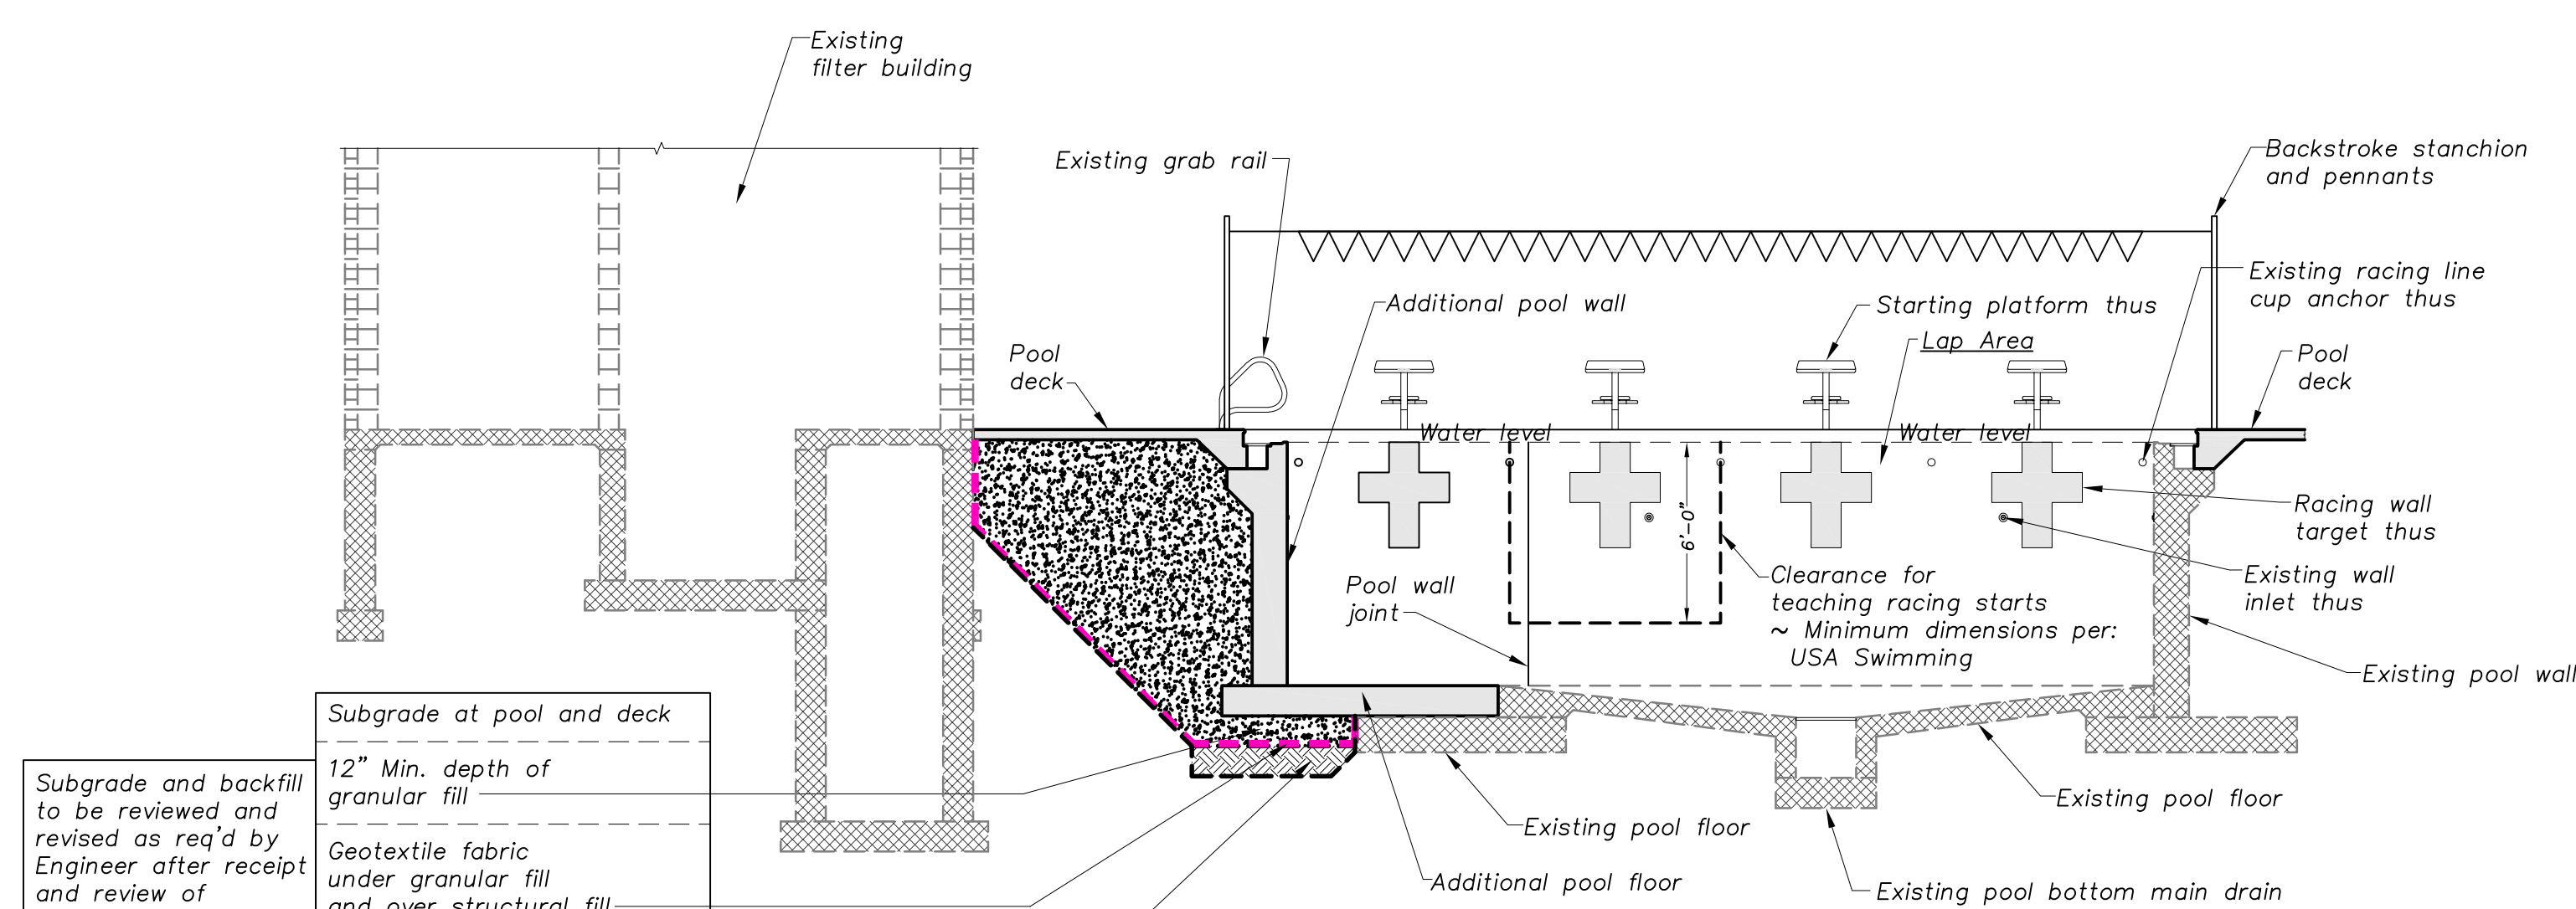

- Subgrade at pool and deck
- 12" Min. depth of granular fill
- Geotextile fabric under granular fill and over structural fill
- 12" Min. depth of structural fill
- Subgrade and backfill to be reviewed and revised as req'd by Engineer after receipt and review of Geotechnical Report

C POOL SECTION
Scale: 3/16"=1'-0"