



NOTE:
CONTRACTOR TO VERIFY LOCATION AND ELEVATION OF EXISTING WATER LINE PRIOR TO CONSTRUCTION.

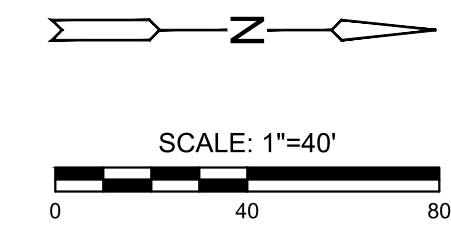

PLAN WTR LINE 1 - PUBLIC
PROFILE WTR LINE 1 - PUBLIC

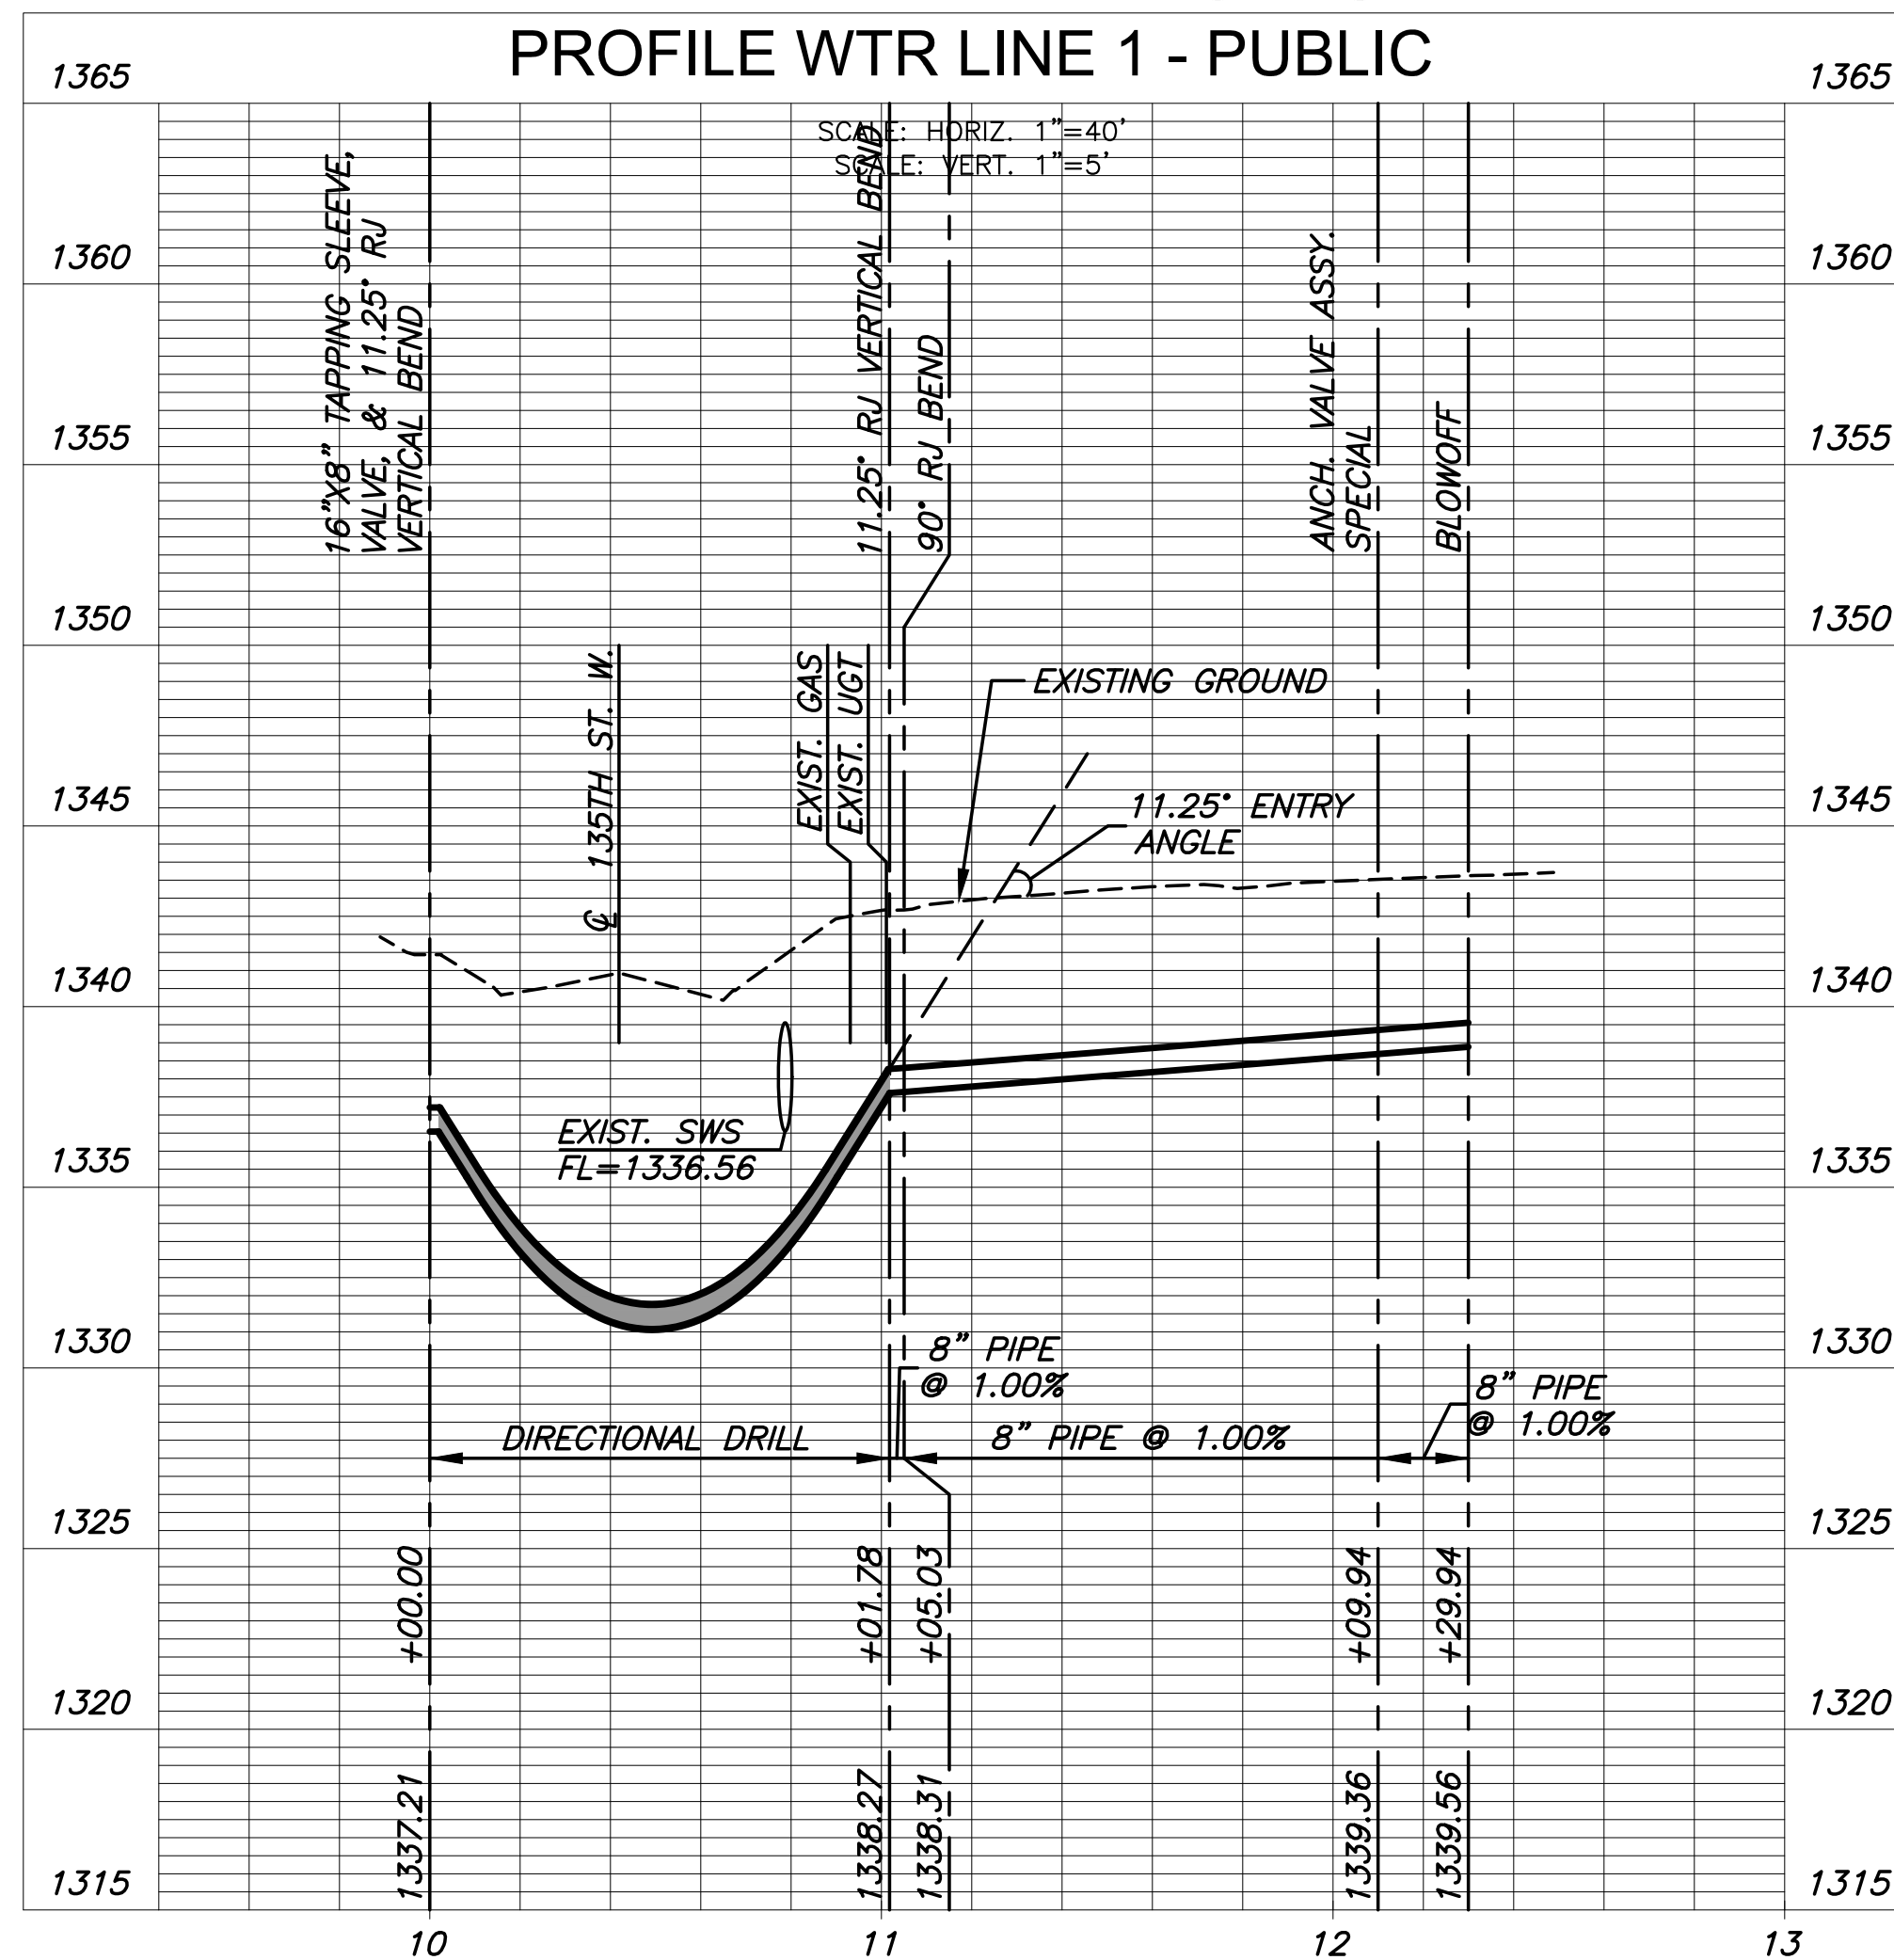

WATER DISTRIBUTION PLANS FOR
HERITAGE AT AUBURN HILLS ADD.
WICHITA, KANSAS

©2021 MKEC Engineering All Rights Reserved
www.mkec.com
These drawings and their contents, including, but not limited to, all concepts, designs, & ideas are the exclusive property of MKEC Engineering (MKEC), and may not be used or reproduced in any way without the express consent of MKEC.

LINE 1		
PROJECT NO.	448-2019-020416	
DATE	JULY 2021	
SCALE	1"=40'	
DESIGNED	DRAWN	CHECKED
MKB	C-JL	SPE
NO.	REVISION	DATE
SHEET NO.		
04 OF 10		