
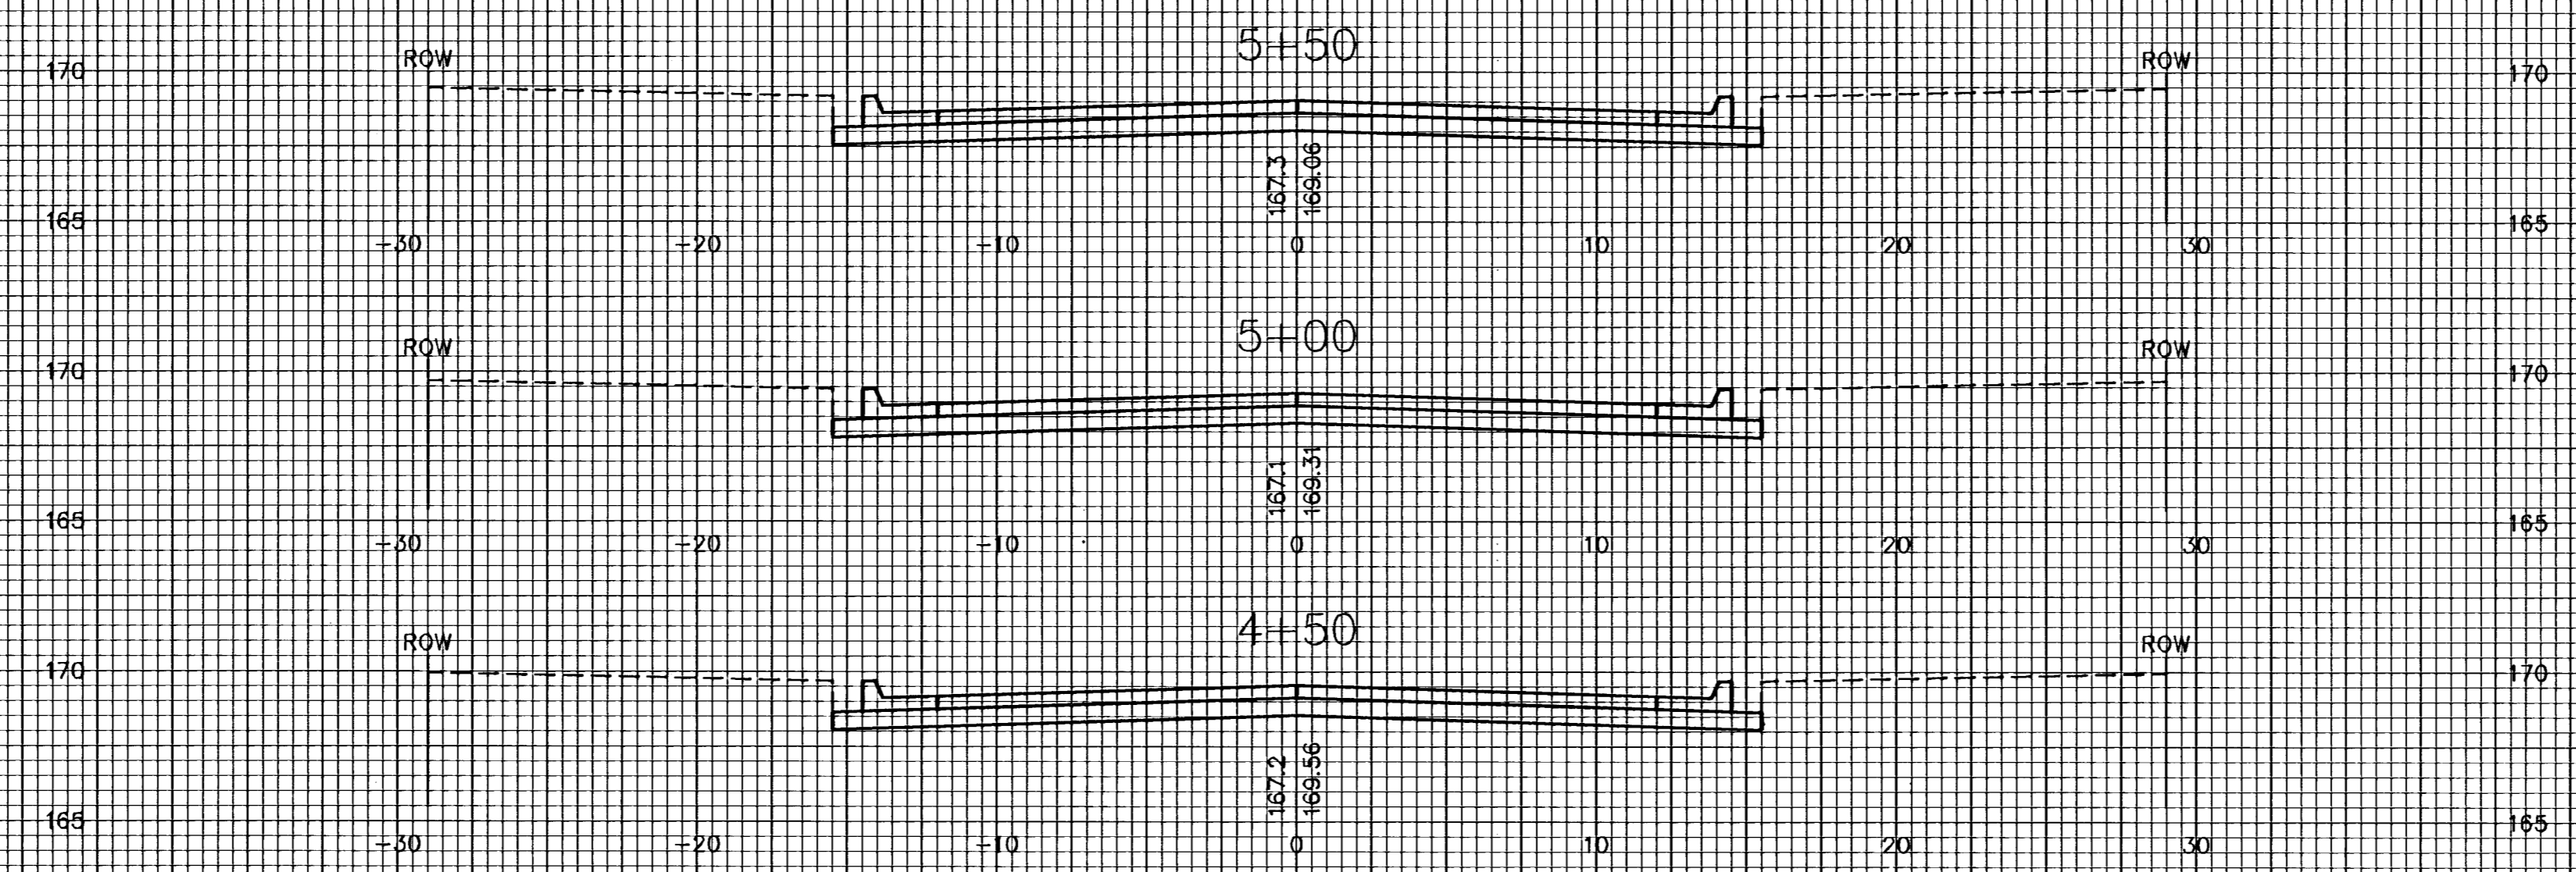


FOX RIDGE ADDITION  
 PHASE 13, PART 1 PAVING PLANS  
 CROSS SECTIONS

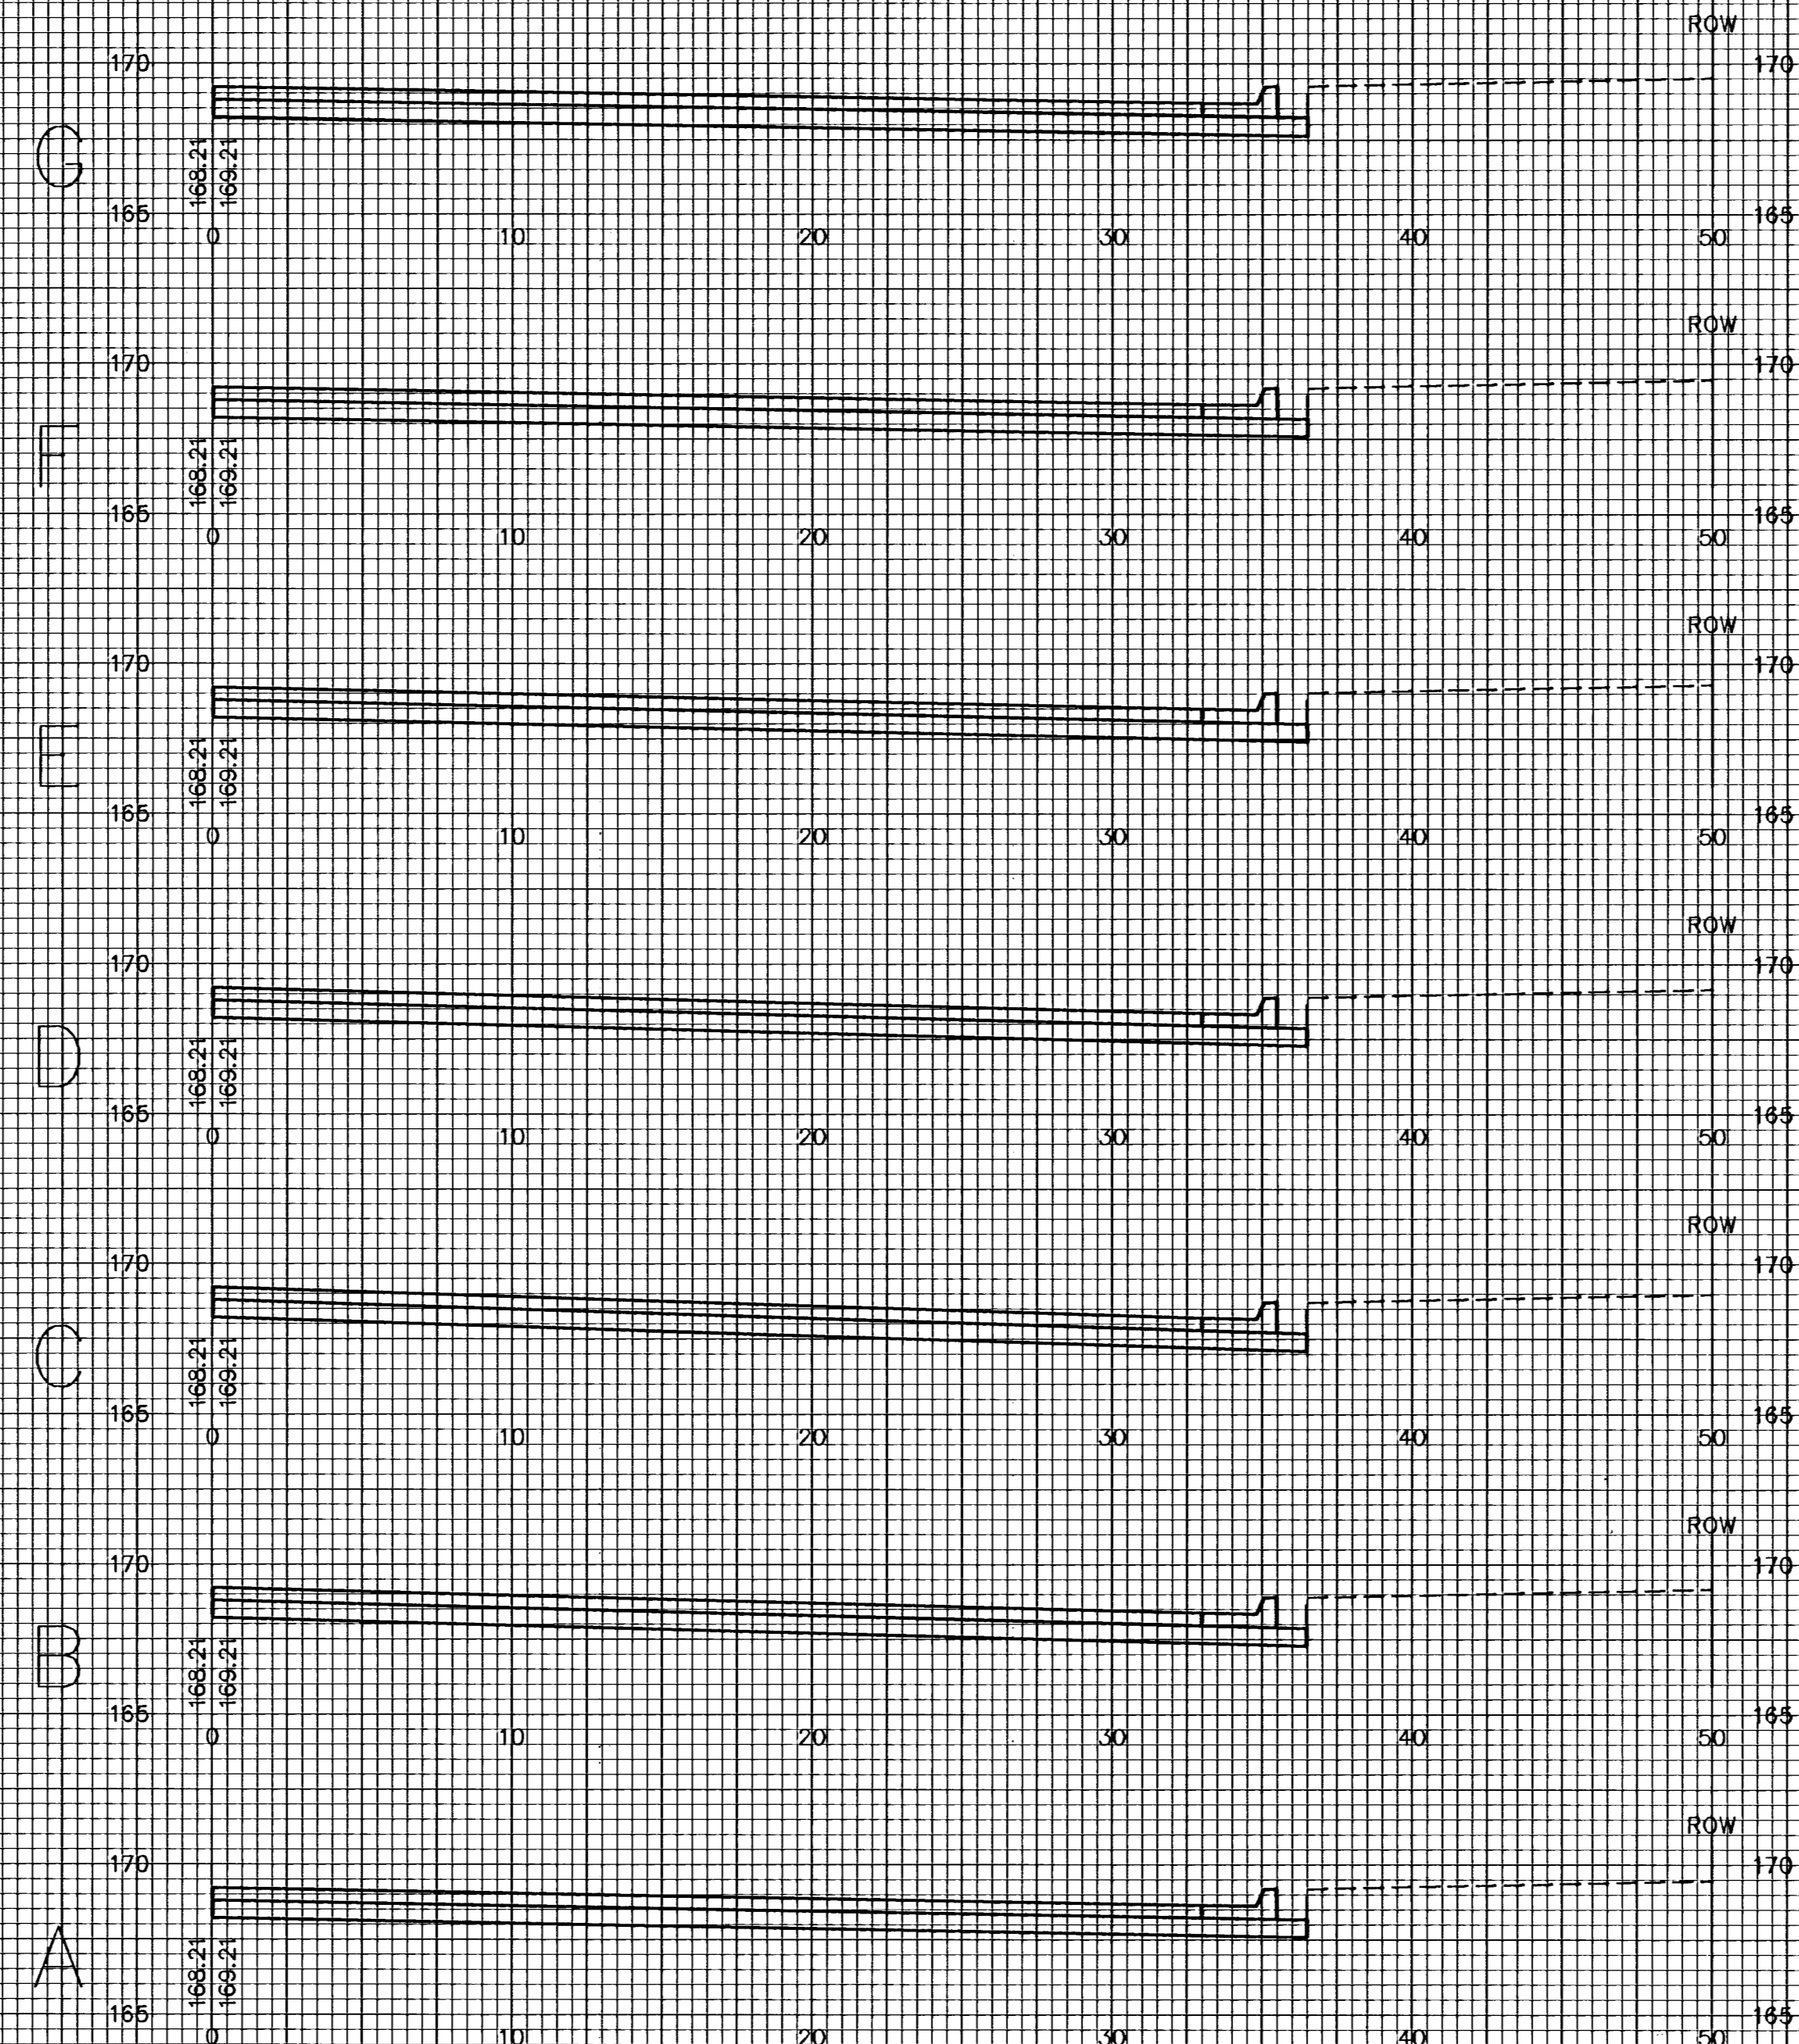

DEN HOLLOW CIR.

G:\AD\11\199118\199118\PAV\PH13.PART1\XSEC\XSEC07