


UNPLATTED

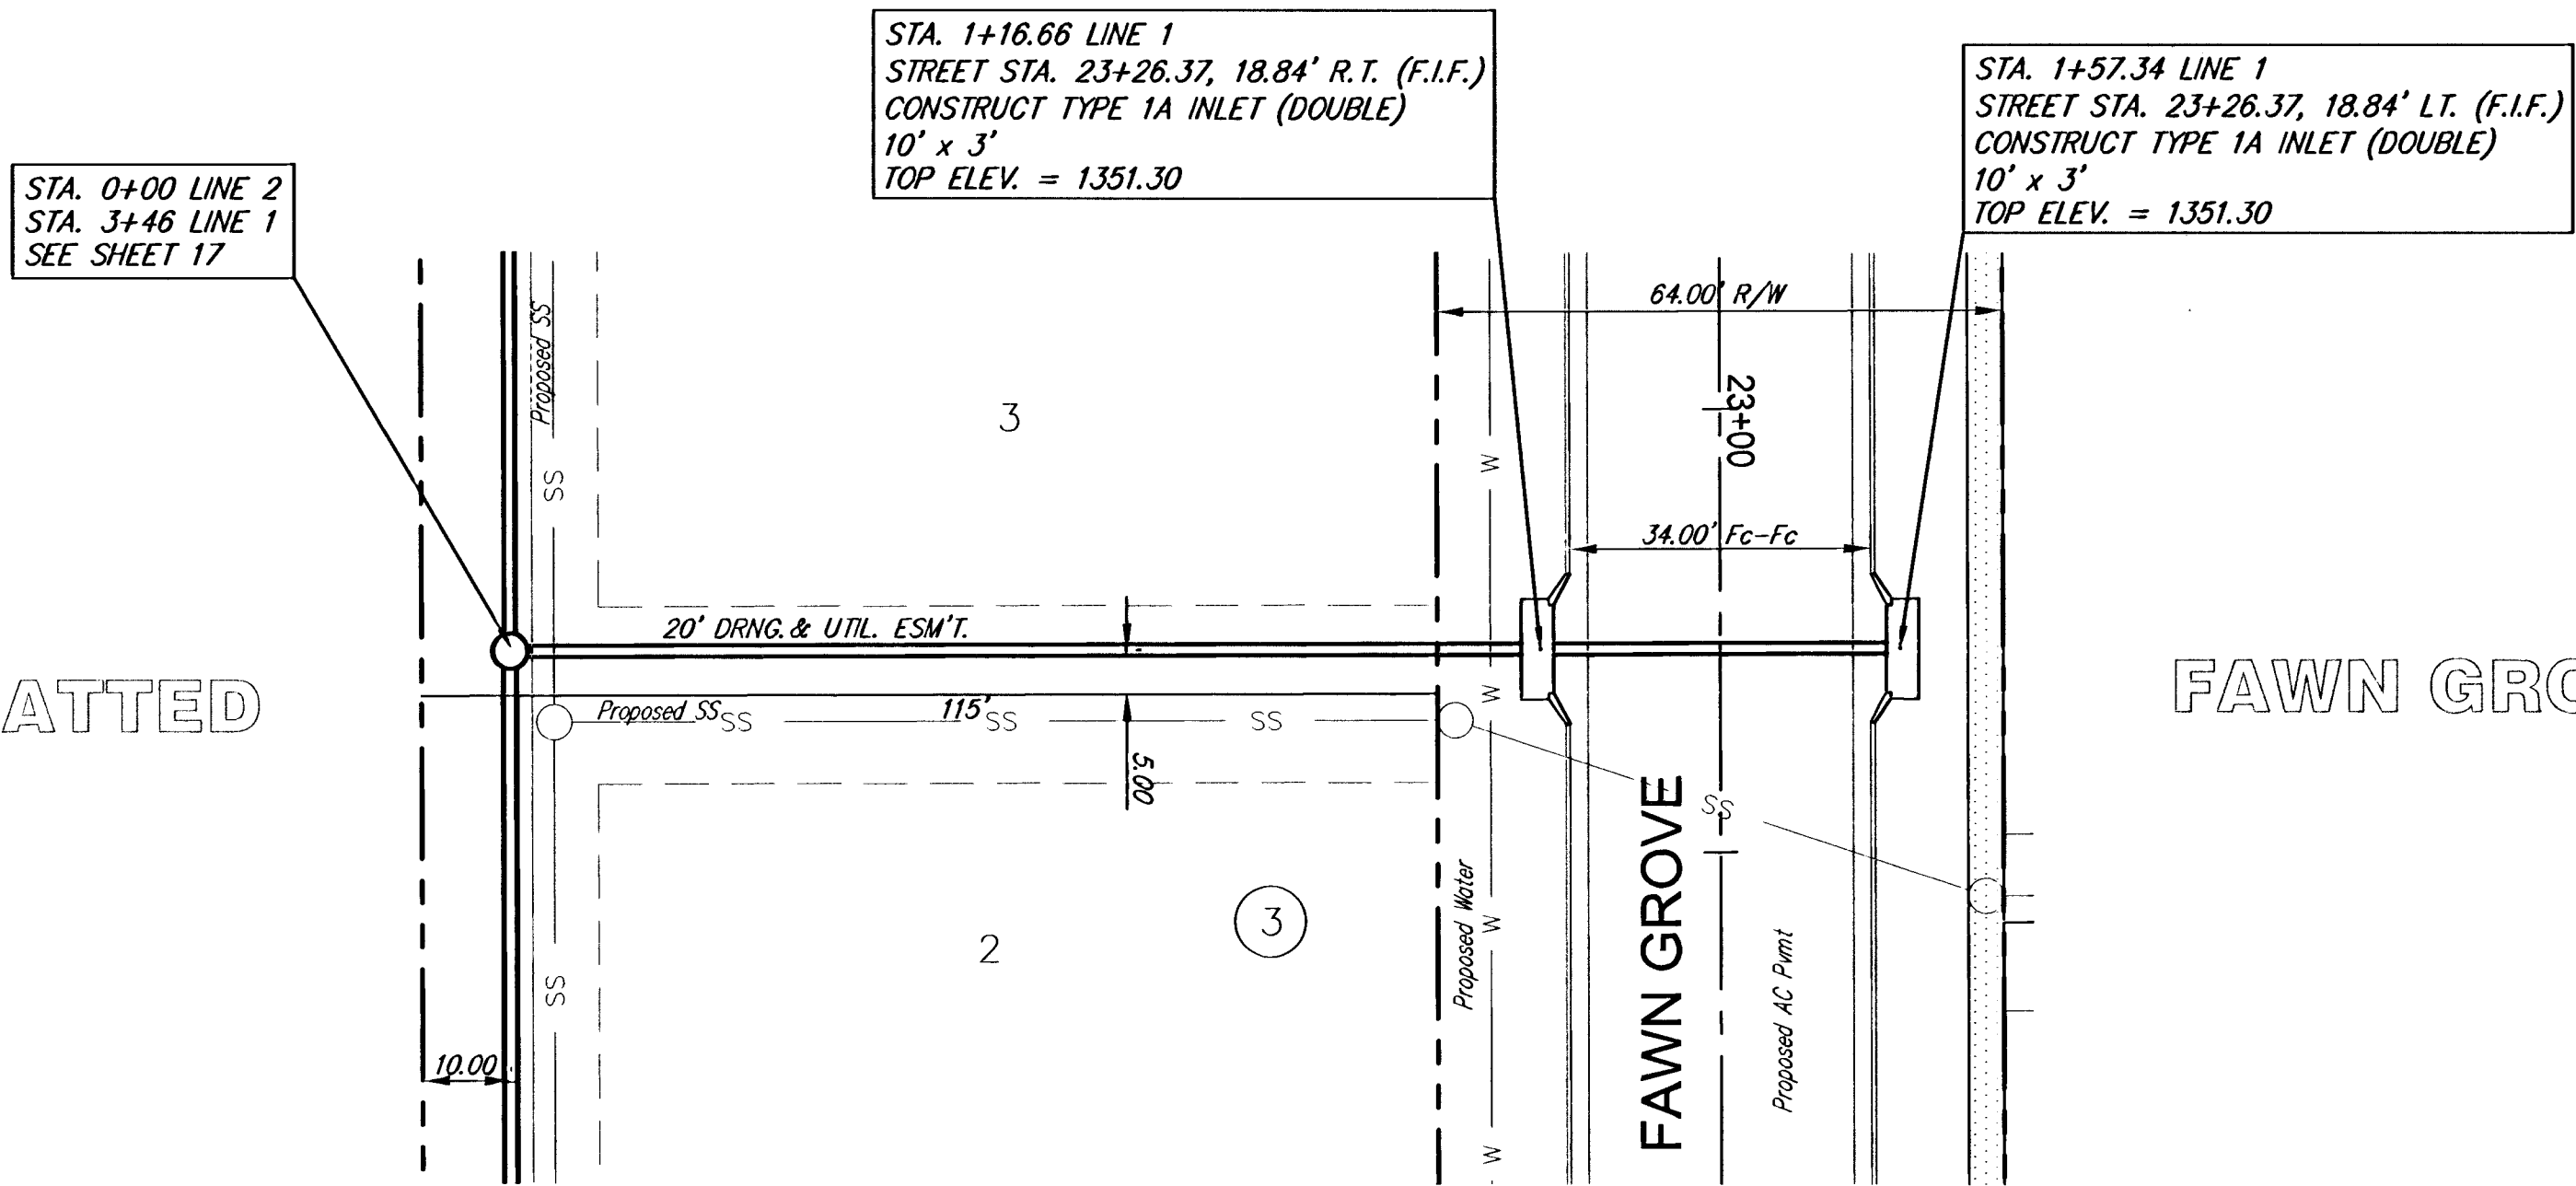

FAWN GROVE ADDITION



SCALE 1" = 20'

