




23.80' EXC = 11.3
LF = 20.1
CF = 6.3

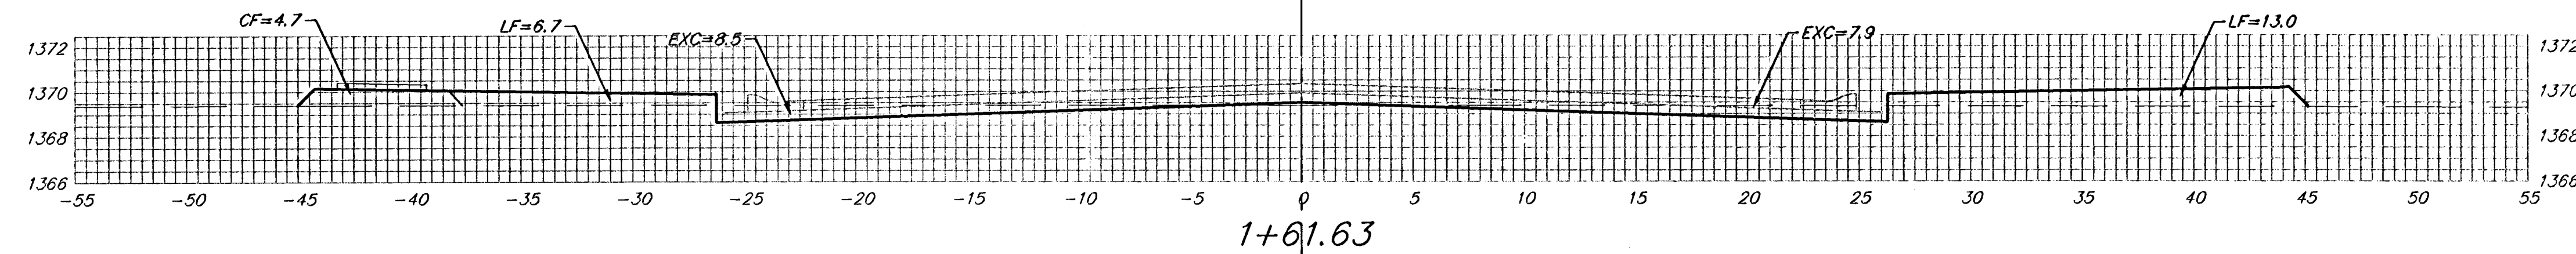


14.57' EXC = 7.7
LF = 11.6
CF = 3.3

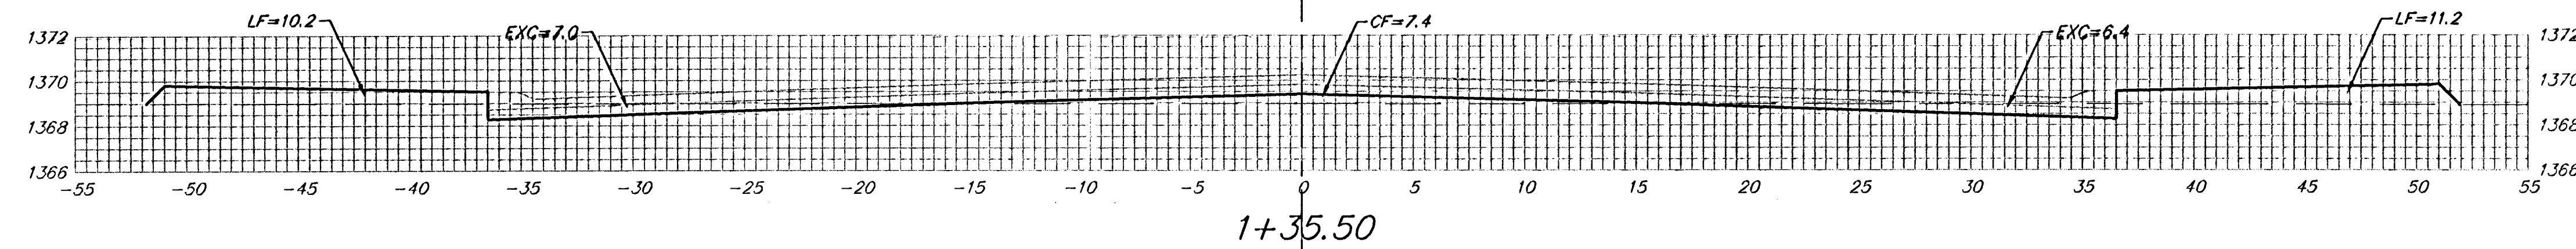


26.13' EXC = 14.4
LF = 19.9
CF = 10.8

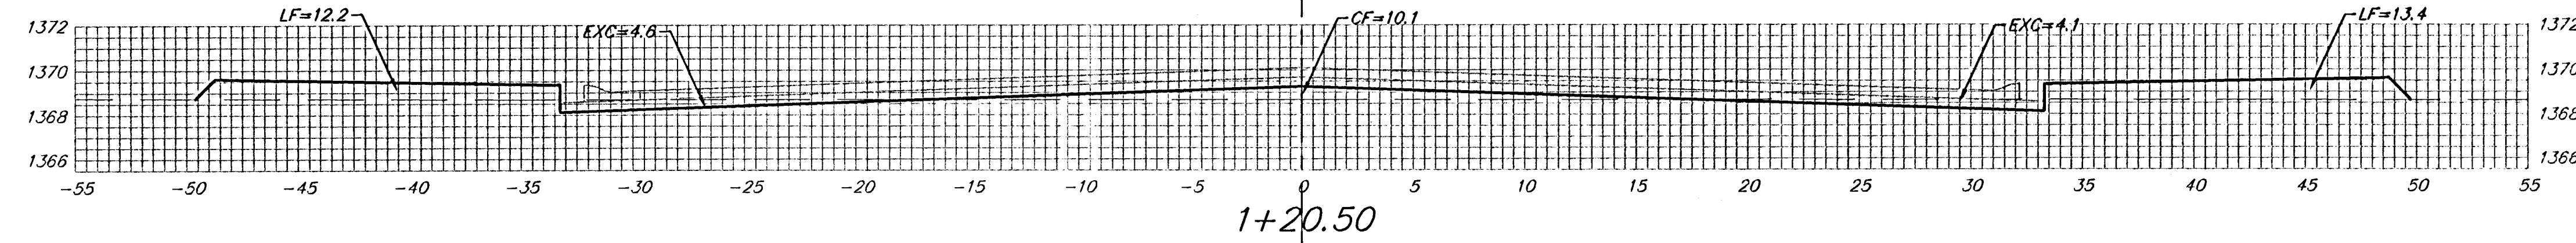

15.00' EXC = 6.1
LF = 13.1
CF = 4.9

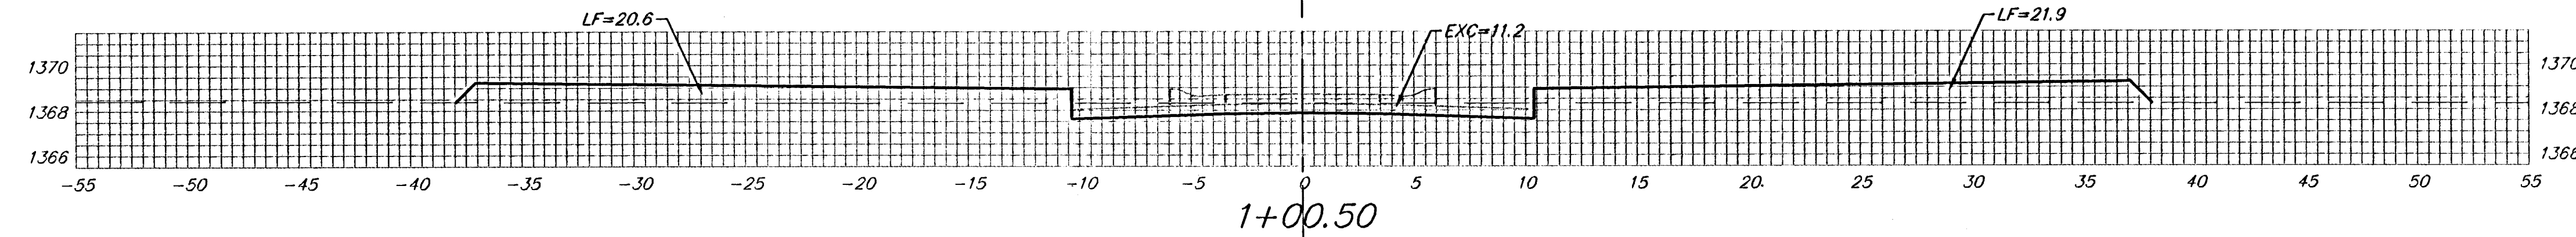

20.00' EXC = 7.4
LF = 25.2
CF = 3.7

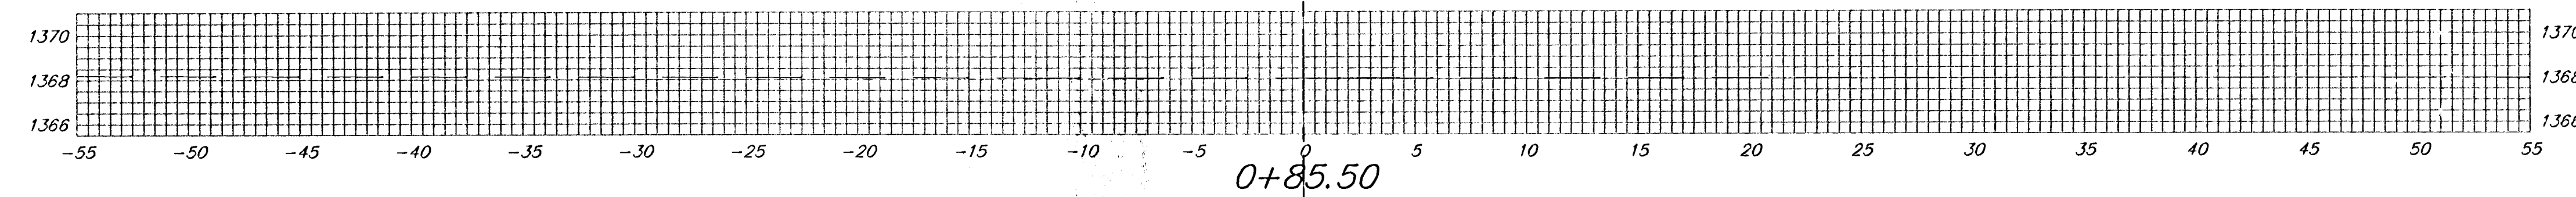

15.00' EXC = 3.1
LF = 11.8
CF = 0.0

KITE
C

Sheet Totals:
Excavation = 50.0 C.Y.
Loose Fill = 101.7 C.Y.
Compacted Fill = 29.0 C.Y.



Baughman Company, P.A. 315 Ellis St. Wichita, KS 67211 P 316-262-7271 F 316-262-0149
ENGINEERING | SURVEYING | PLANNING | LANDSCAPE ARCHITECTURE
PROJECT NUMBER 47284264
SHEET 32A OF 44
FakooFalkzndVMIYS 05-10-2016