




50.00' $\begin{matrix} EXC = 46.0 \\ LF = 27.5 \\ CF = 9.3 \end{matrix}$

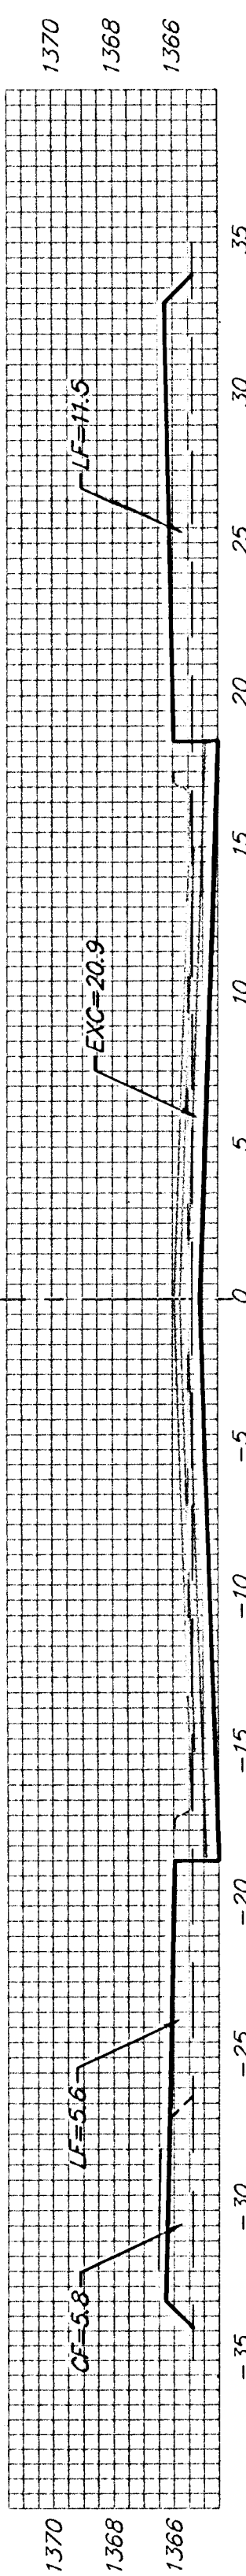


22.35' $\begin{matrix} EXC = 15.7 \\ LF = 15.2 \\ CF = 5.1 \end{matrix}$

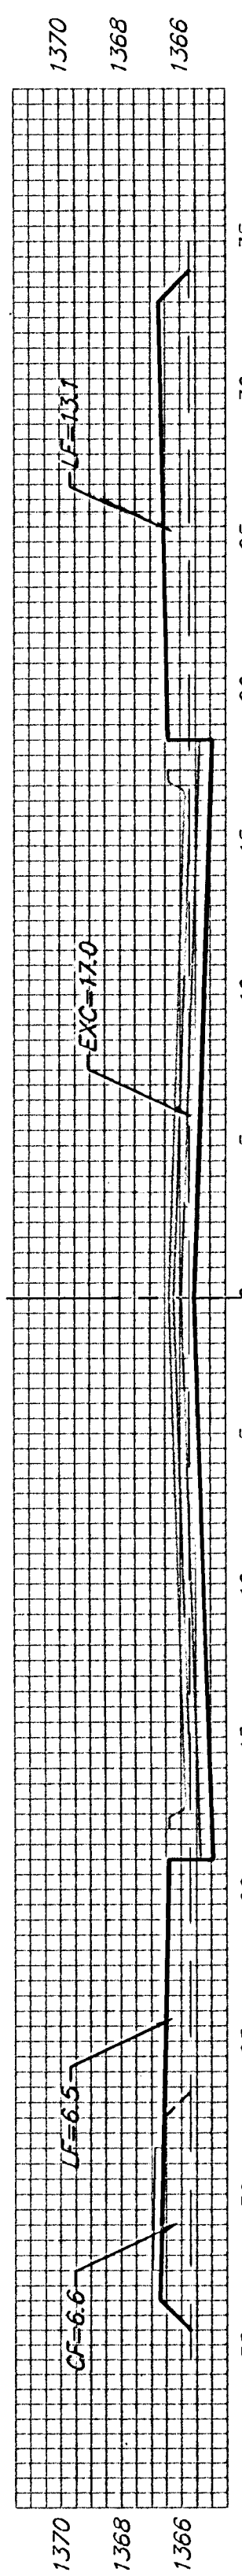


34.00' $\begin{matrix} EXC = 32.5 \\ LF = 18.8 \\ CF = 4.2 \end{matrix}$

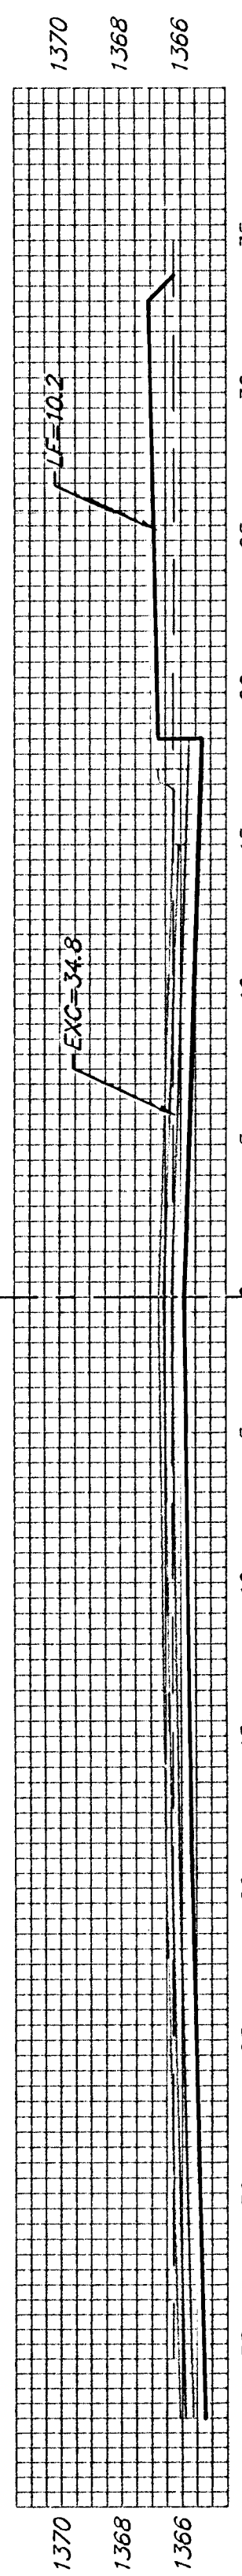


34.00' $\begin{matrix} EXC = 43.7 \\ LF = 12.2 \\ CF = 1.8 \end{matrix}$

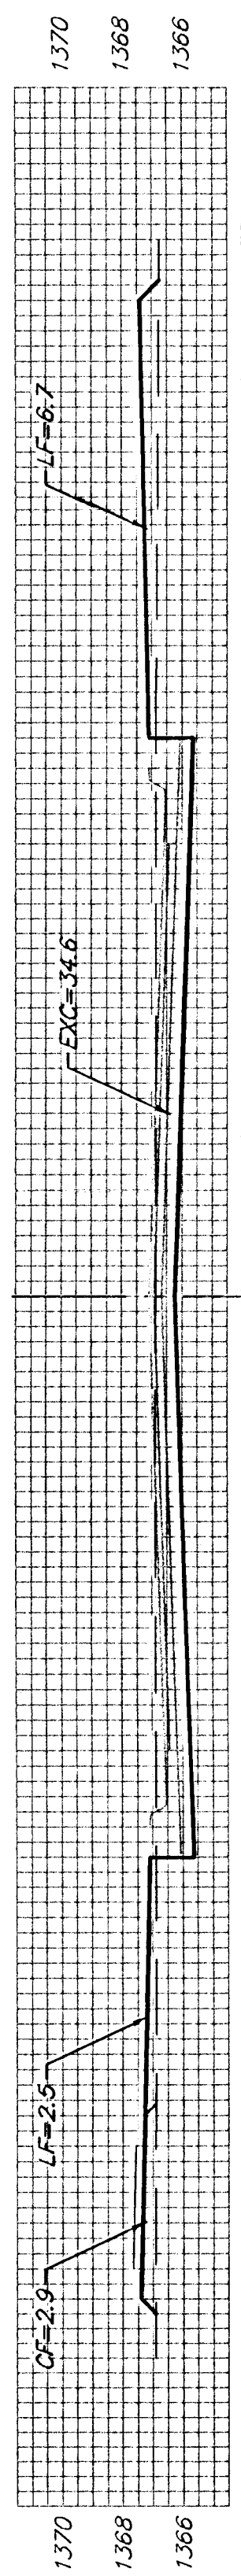


59.65' $\begin{matrix} EXC = 64.3 \\ LF = 30.7 \\ CF = 10.6 \end{matrix}$

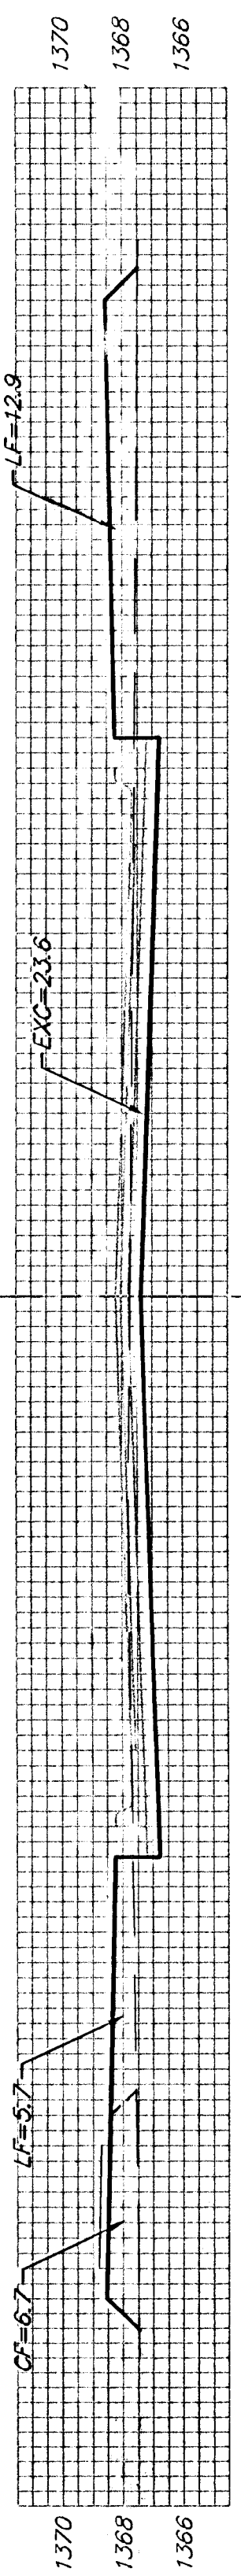


19.35' $\begin{matrix} EXC = 14.5 \\ LF = 14.8 \\ CF = 5.6 \end{matrix}$

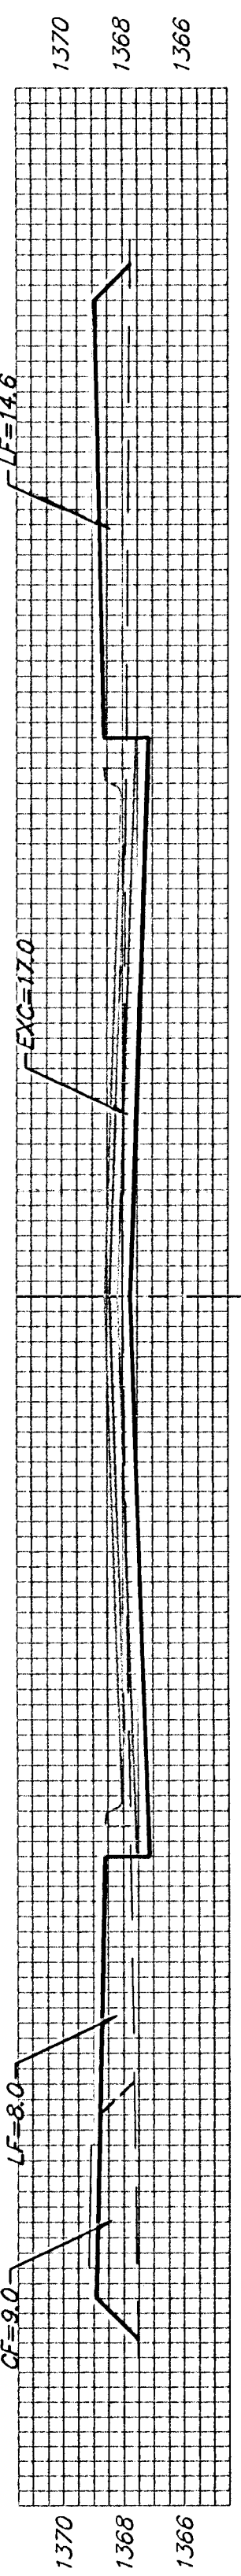


37.00' $\begin{matrix} EXC = 17.5 \\ LF = 22.5 \\ CF = 14.2 \end{matrix}$

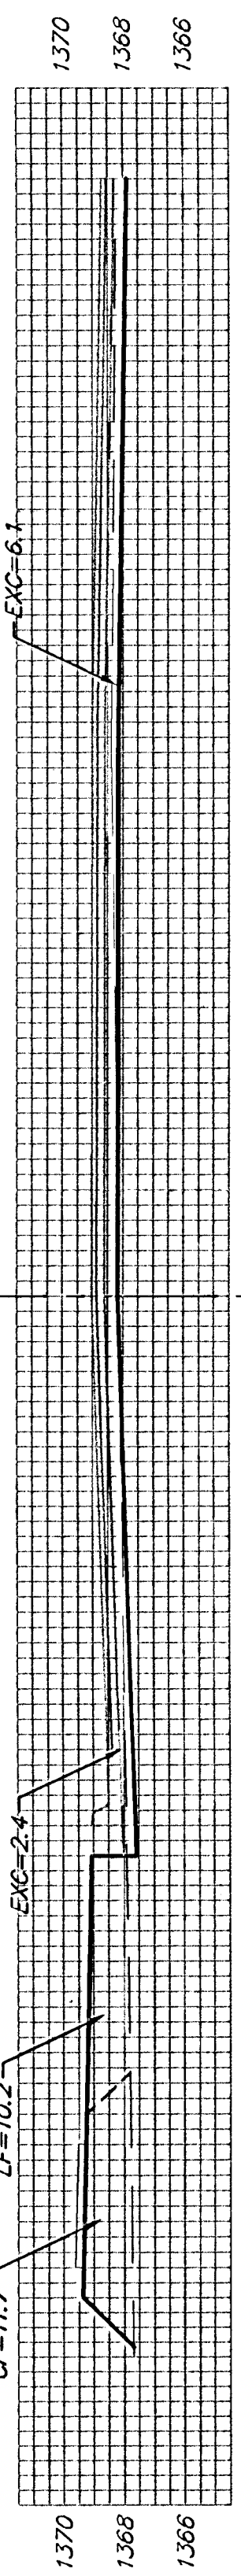


40.89' $\begin{matrix} EXC = 8.4 \\ LF = 28.3 \\ CF = 21.4 \end{matrix}$

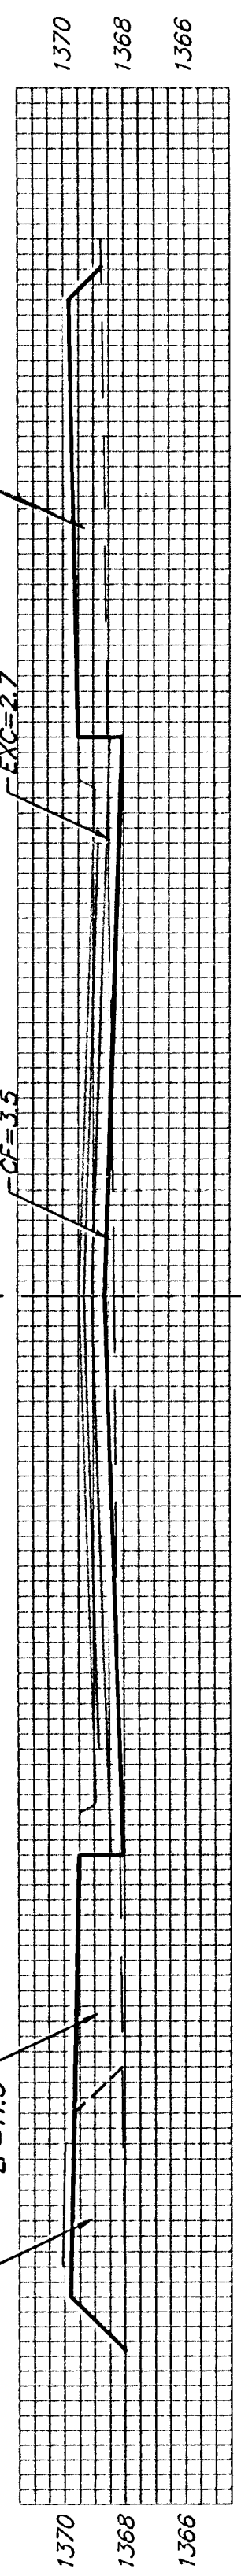


52.76' $\begin{matrix} EXC = 13.4 \\ LF = 50.7 \\ CF = 23.1 \end{matrix}$

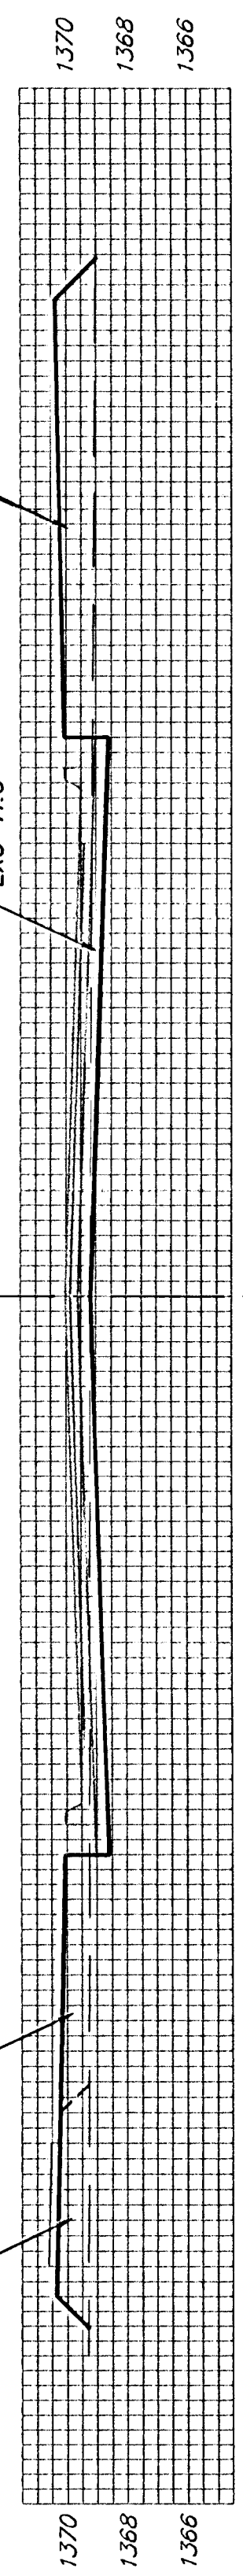

50.00' $\begin{matrix} EXC = 17.0 \\ LF = 48.5 \\ CF = 13.1 \end{matrix}$

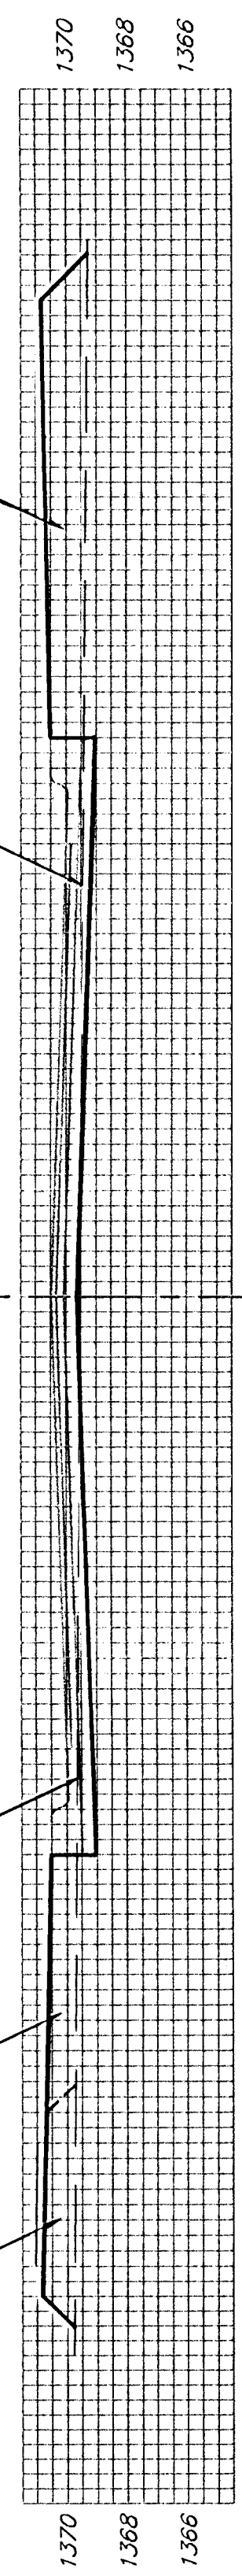

50.00' $\begin{matrix} EXC = 10.1 \\ LF = 54.6 \\ CF = 16.3 \end{matrix}$

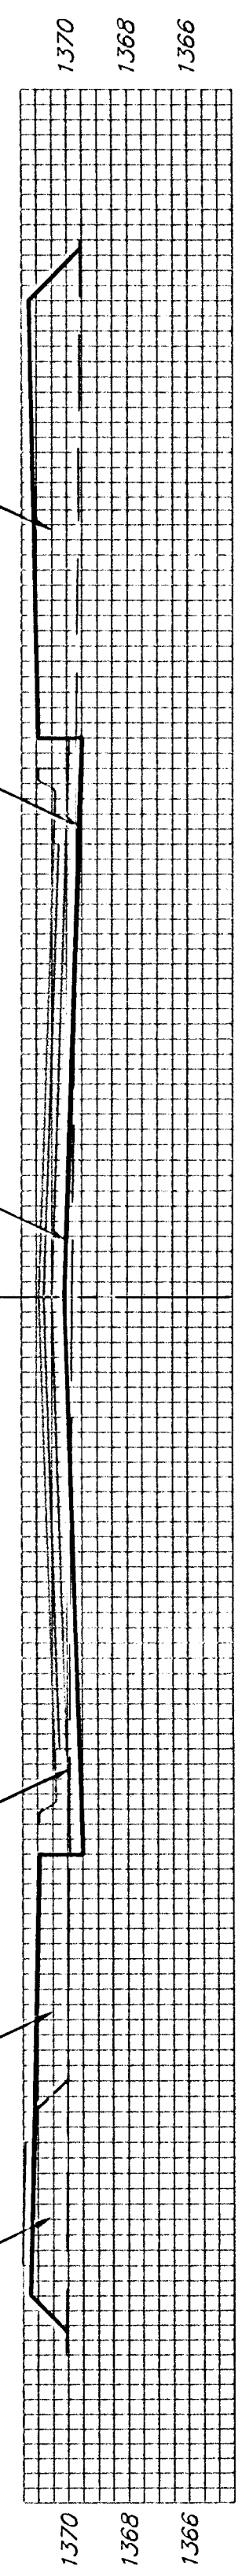

5+50
KITE
C

Sheet Totals:

Excavation = 283.2 C.Y.
Loose Fill = 323.8 C.Y.
Compacted Fill = 124.7 C.Y.



Baughman Company, P.A. 315 Ellis St. Wichita, KS 67211 P 316-262-7271 F 316-262-0149
ENGINEERING | SURVEYING | PLANNING | LANDSCAPE ARCHITECTURE
PROJECT NUMBER 472-84264
SHEET 33 OF 44
Falcon Falls 2nd PHD V152 05-10-B376