



EXC = 0.0
LF = 25.1
CF = 31.4

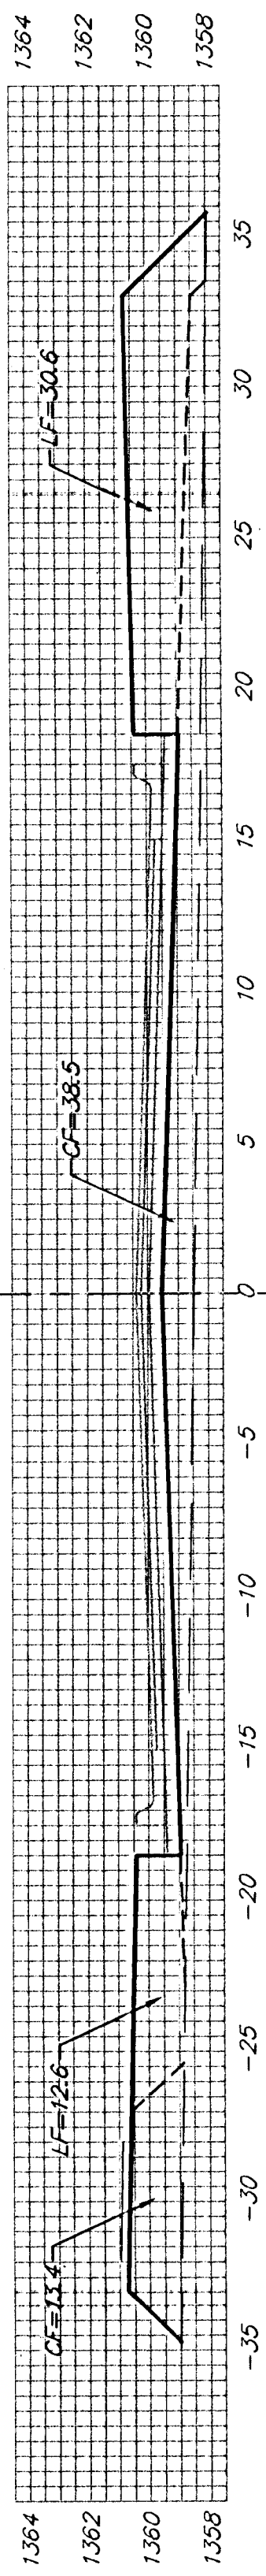


13+34.38

EXC = 00.0
LF = 25.8
CF = 47.1

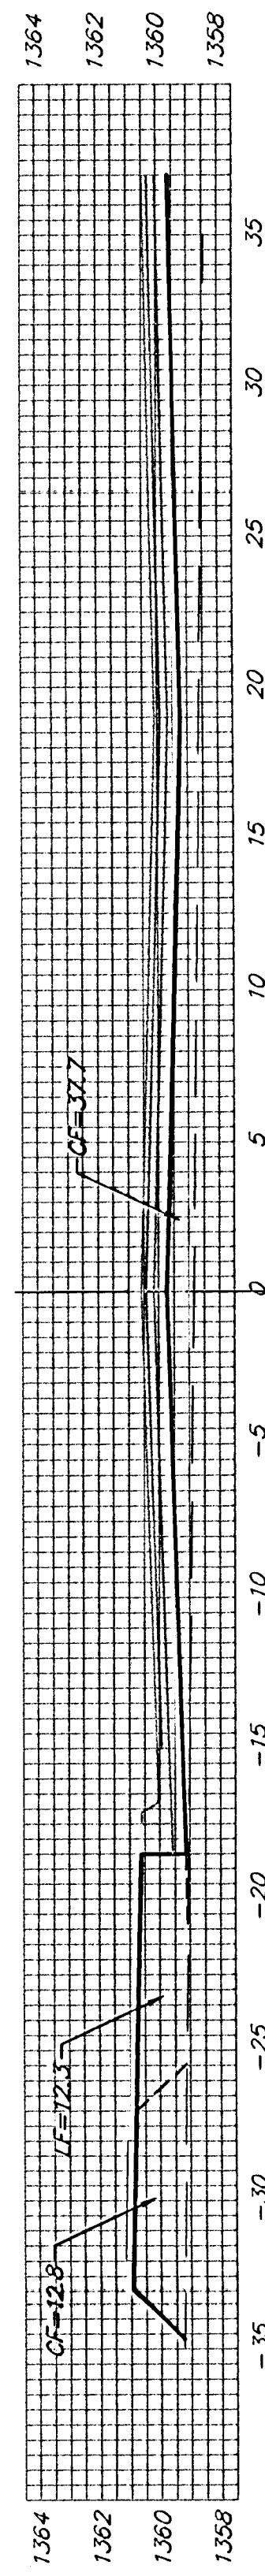


13+09.31

EXC = 00.0
LF = 24.7
CF = 36.9

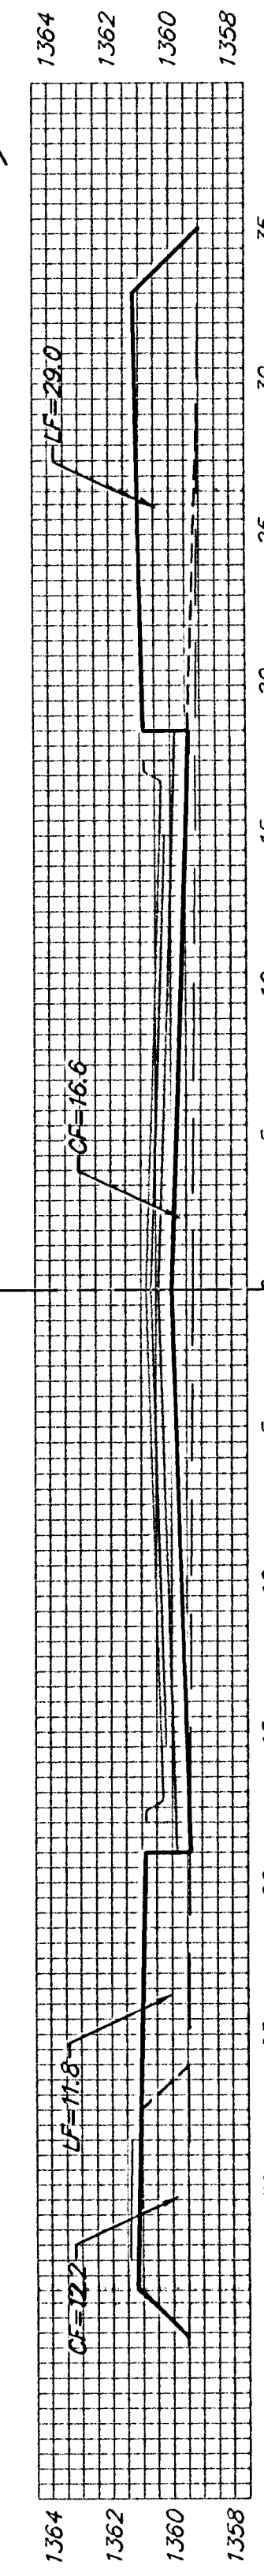


12+84.22

EXC = 00.0
LF = 49.4
CF = 34.7

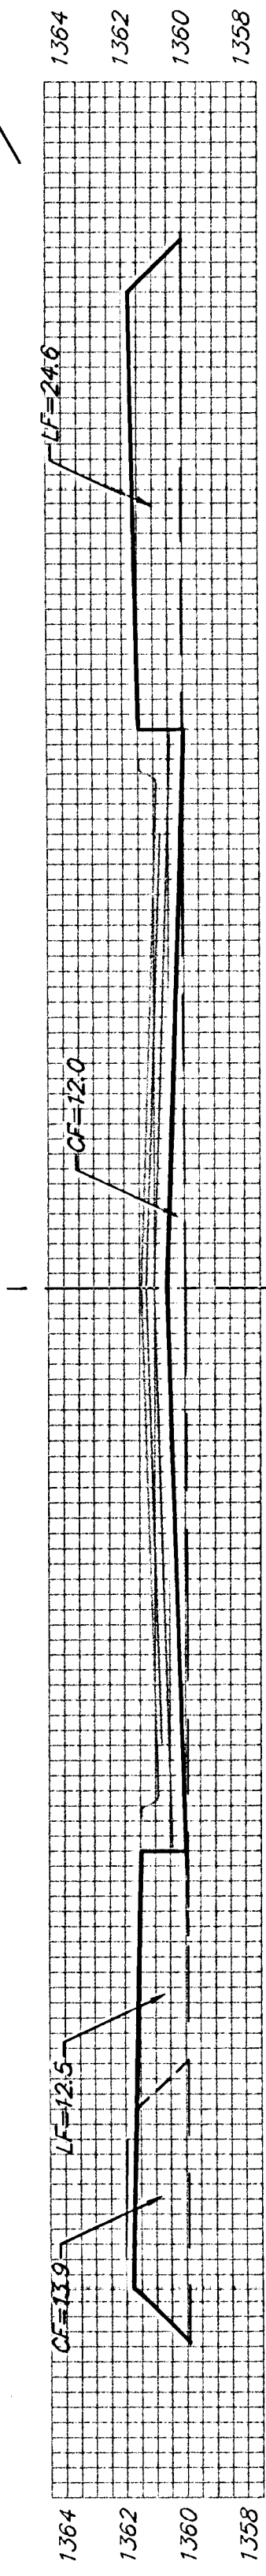


12+50

EXC = 3.1
LF = 60.2
CF = 36.9

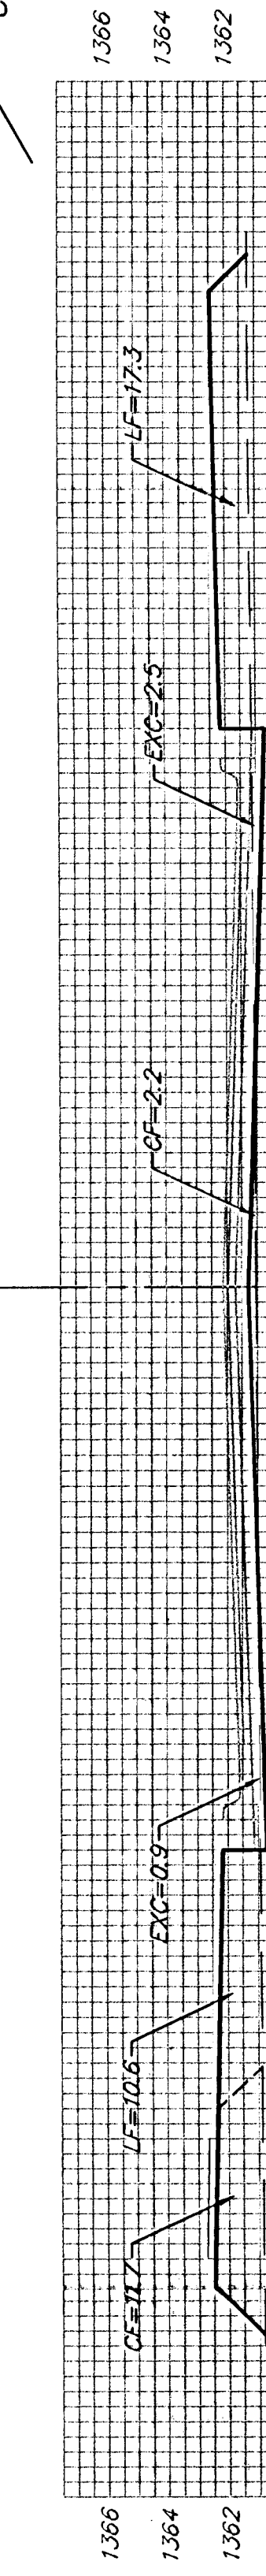


12+00

EXC = 16.3
LF = 44.3
CF = 21.3

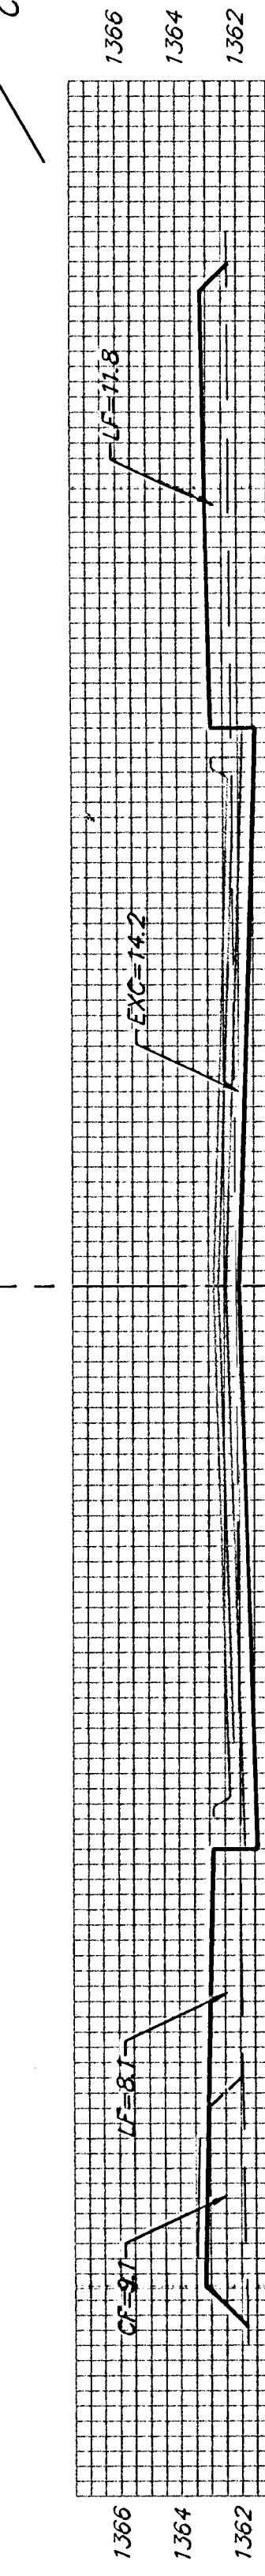


11+50

EXC = 32.1
LF = 31.8
CF = 15.4

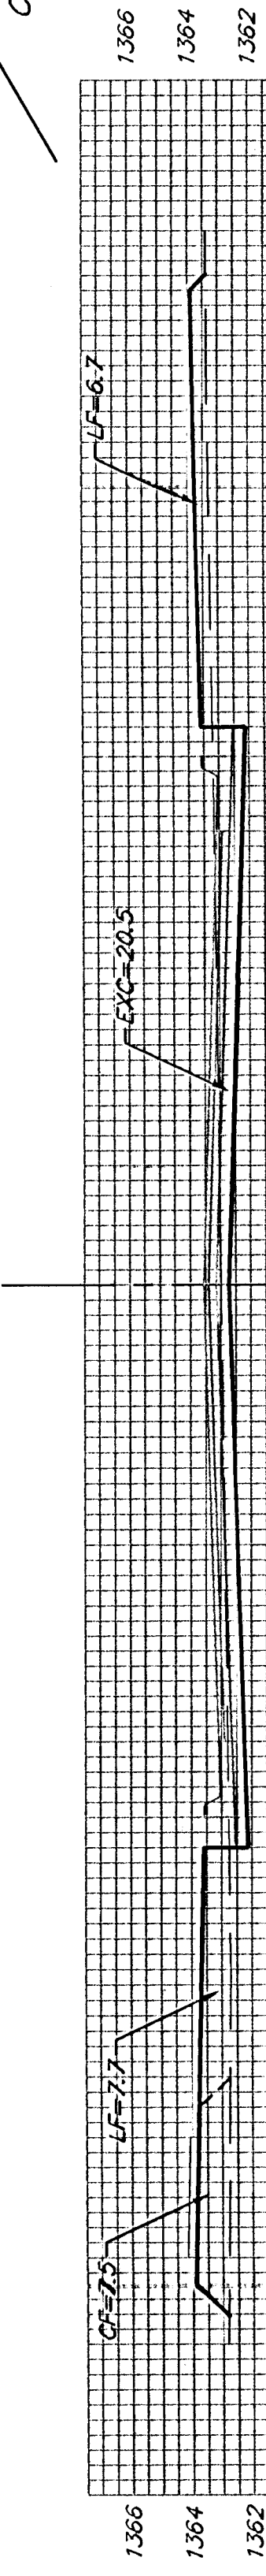


11+00

EXC = 19.1
LF = 14.2
CF = 6.9

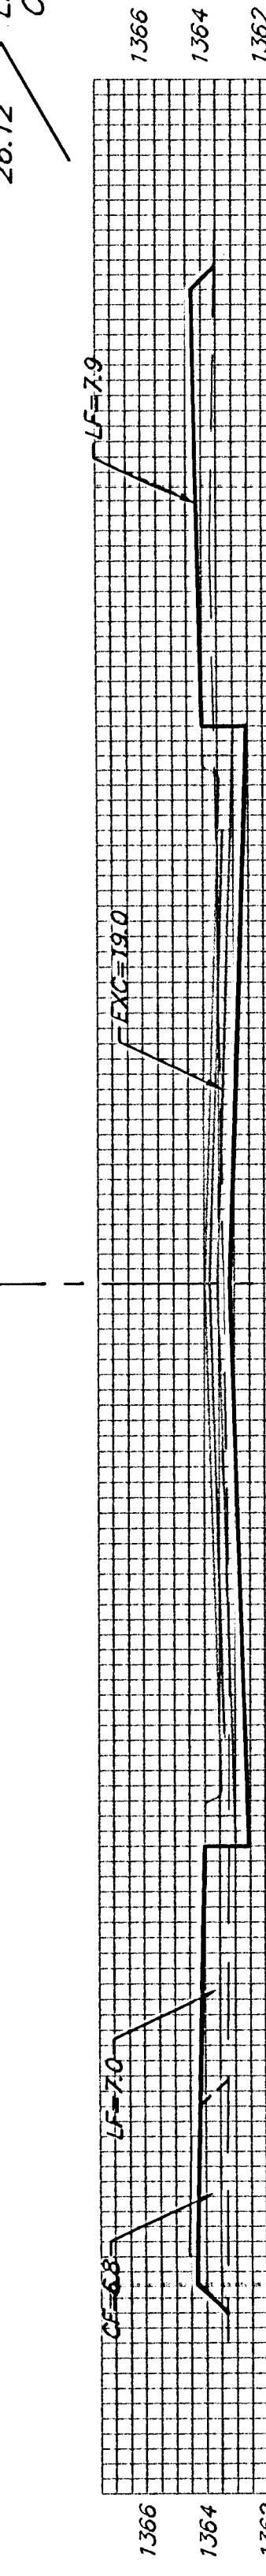


10+73.88

EXC = 25.0
LF = 9.3
CF = 5.6

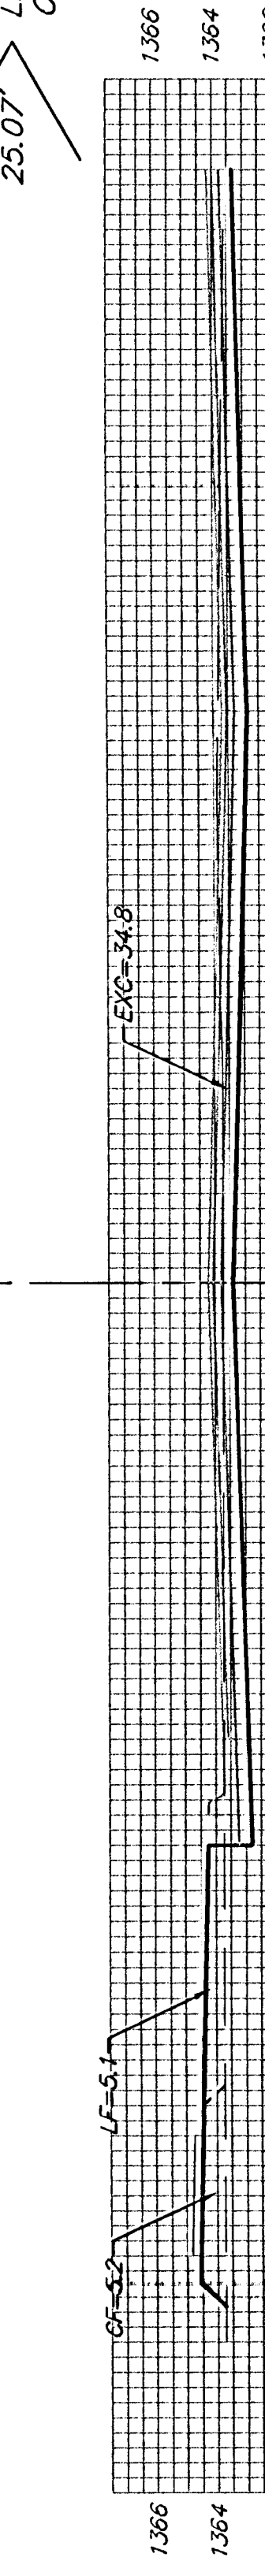


10+48.81

EXC = 32.0
LF = 7.7
CF = 4.2

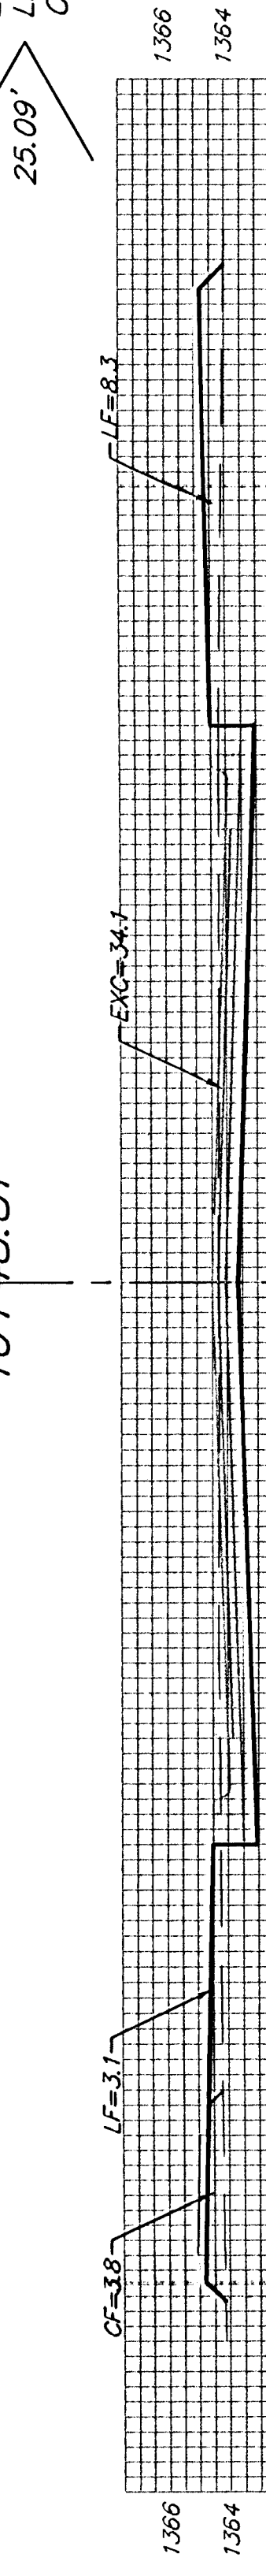

10+23.72

EXC = 27.6
LF = 10.5
CF = 3.5

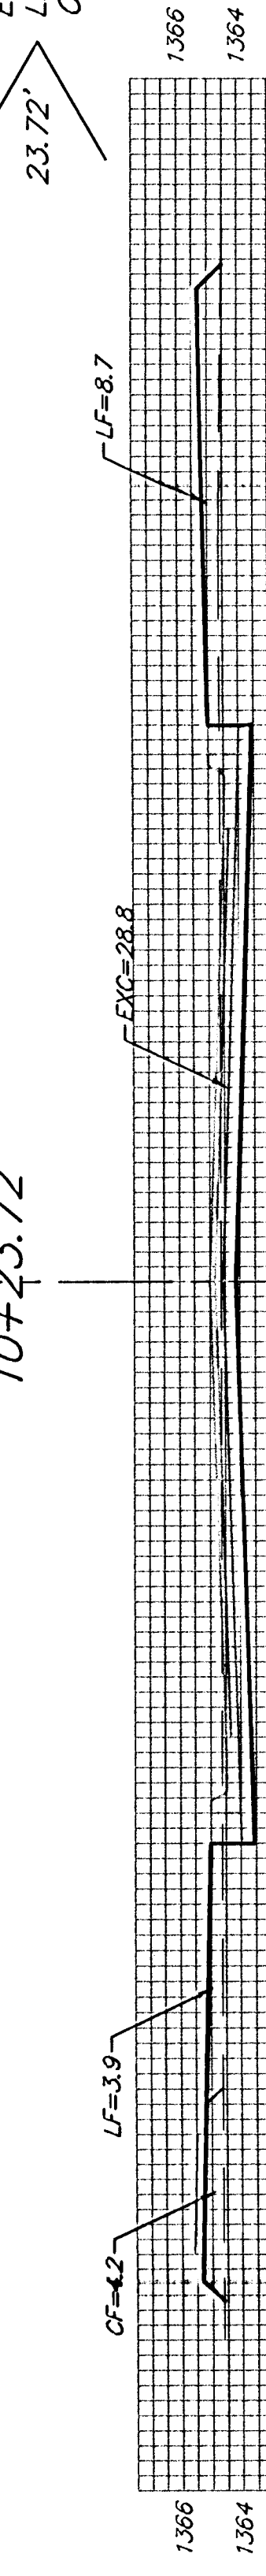

10+00

EXC = 27.6
LF = 10.5
CF = 3.5

KATE
Q

Sheet Totals:
Excavation = 155.2 C.Y.
Loose Fill = 303.0 C.Y.
Compacted Fill = 243.9 C.Y.



Baughman Company, P.A. 315 Ellis St. Wichita, KS 67211 P3163630149
ENGINEERING | SURVEYING | PLANNING | LANDSCAPE ARCHITECTURE
PROJECT NUMBER 47284264
SHEET 34 OF 44
Falcon Falls 2nd PHASE