

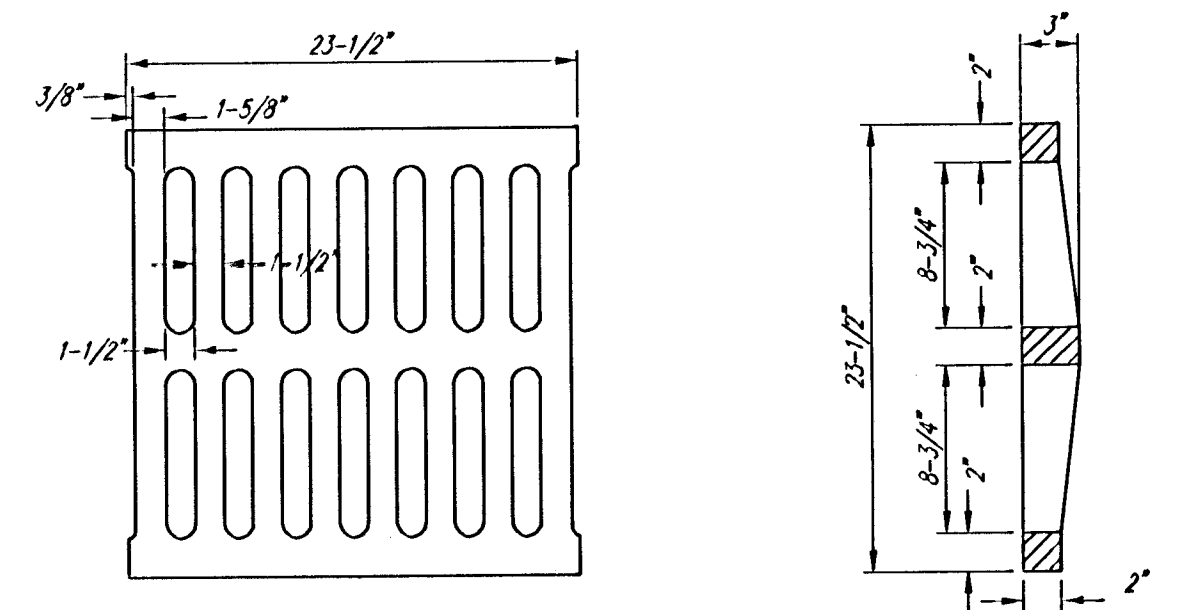


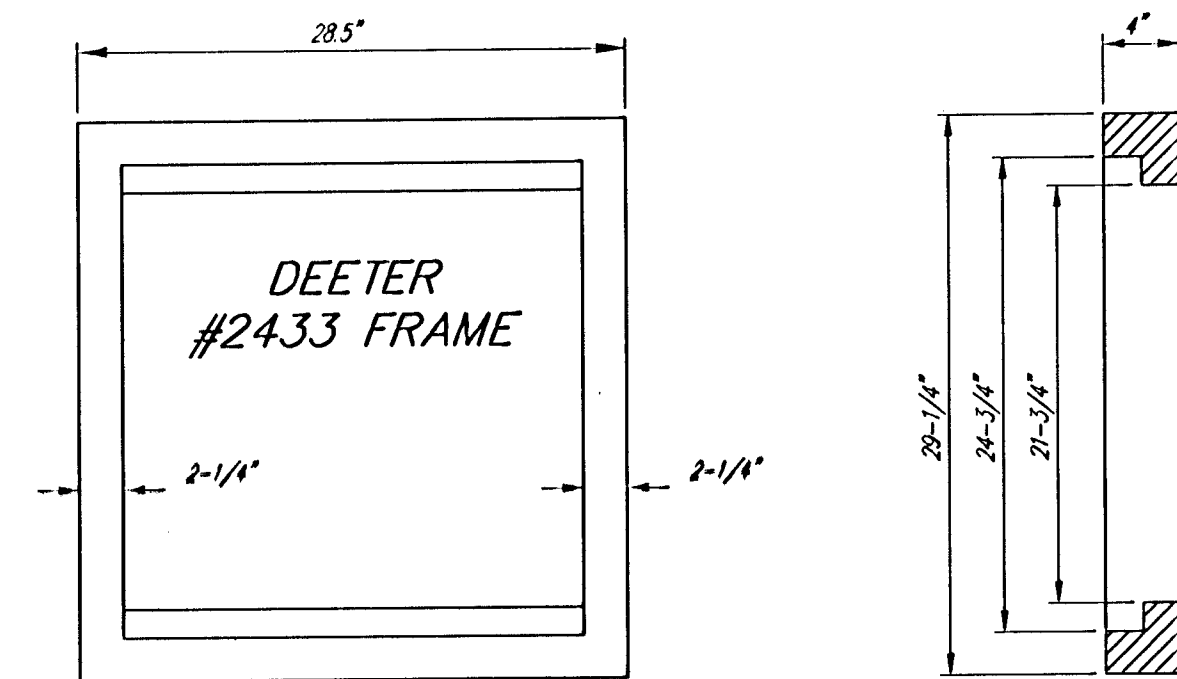




DEETER #2433 GRATE

24" x 24" Frame and Grate Detail

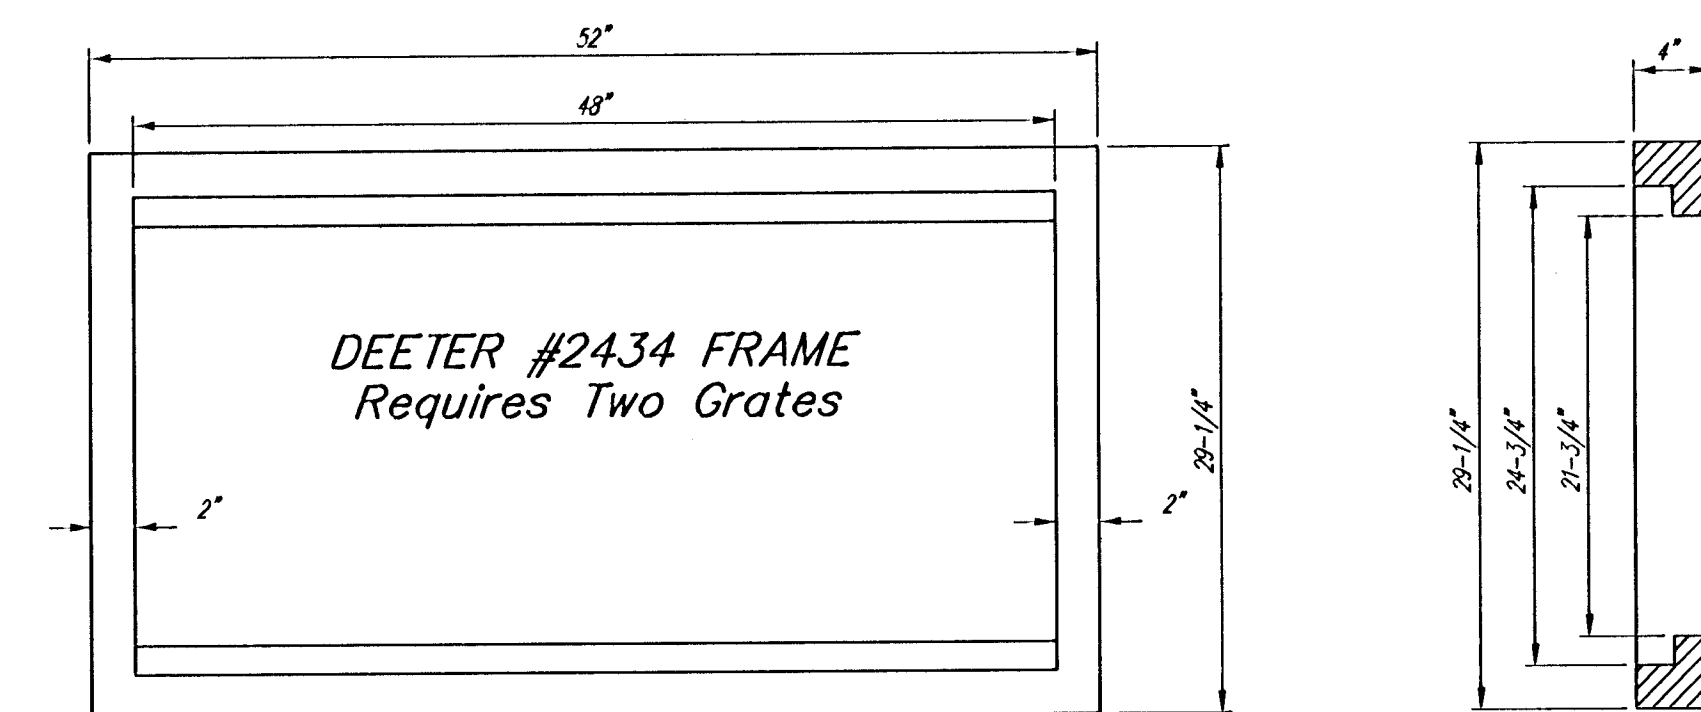

Double 24" x 24" Frame Detail

NOTE: Grates shall be imprinted on the top surface with "CITY OF WICHITA" using letters at least 1" in height. Other marking methods may be approved by the engineer.

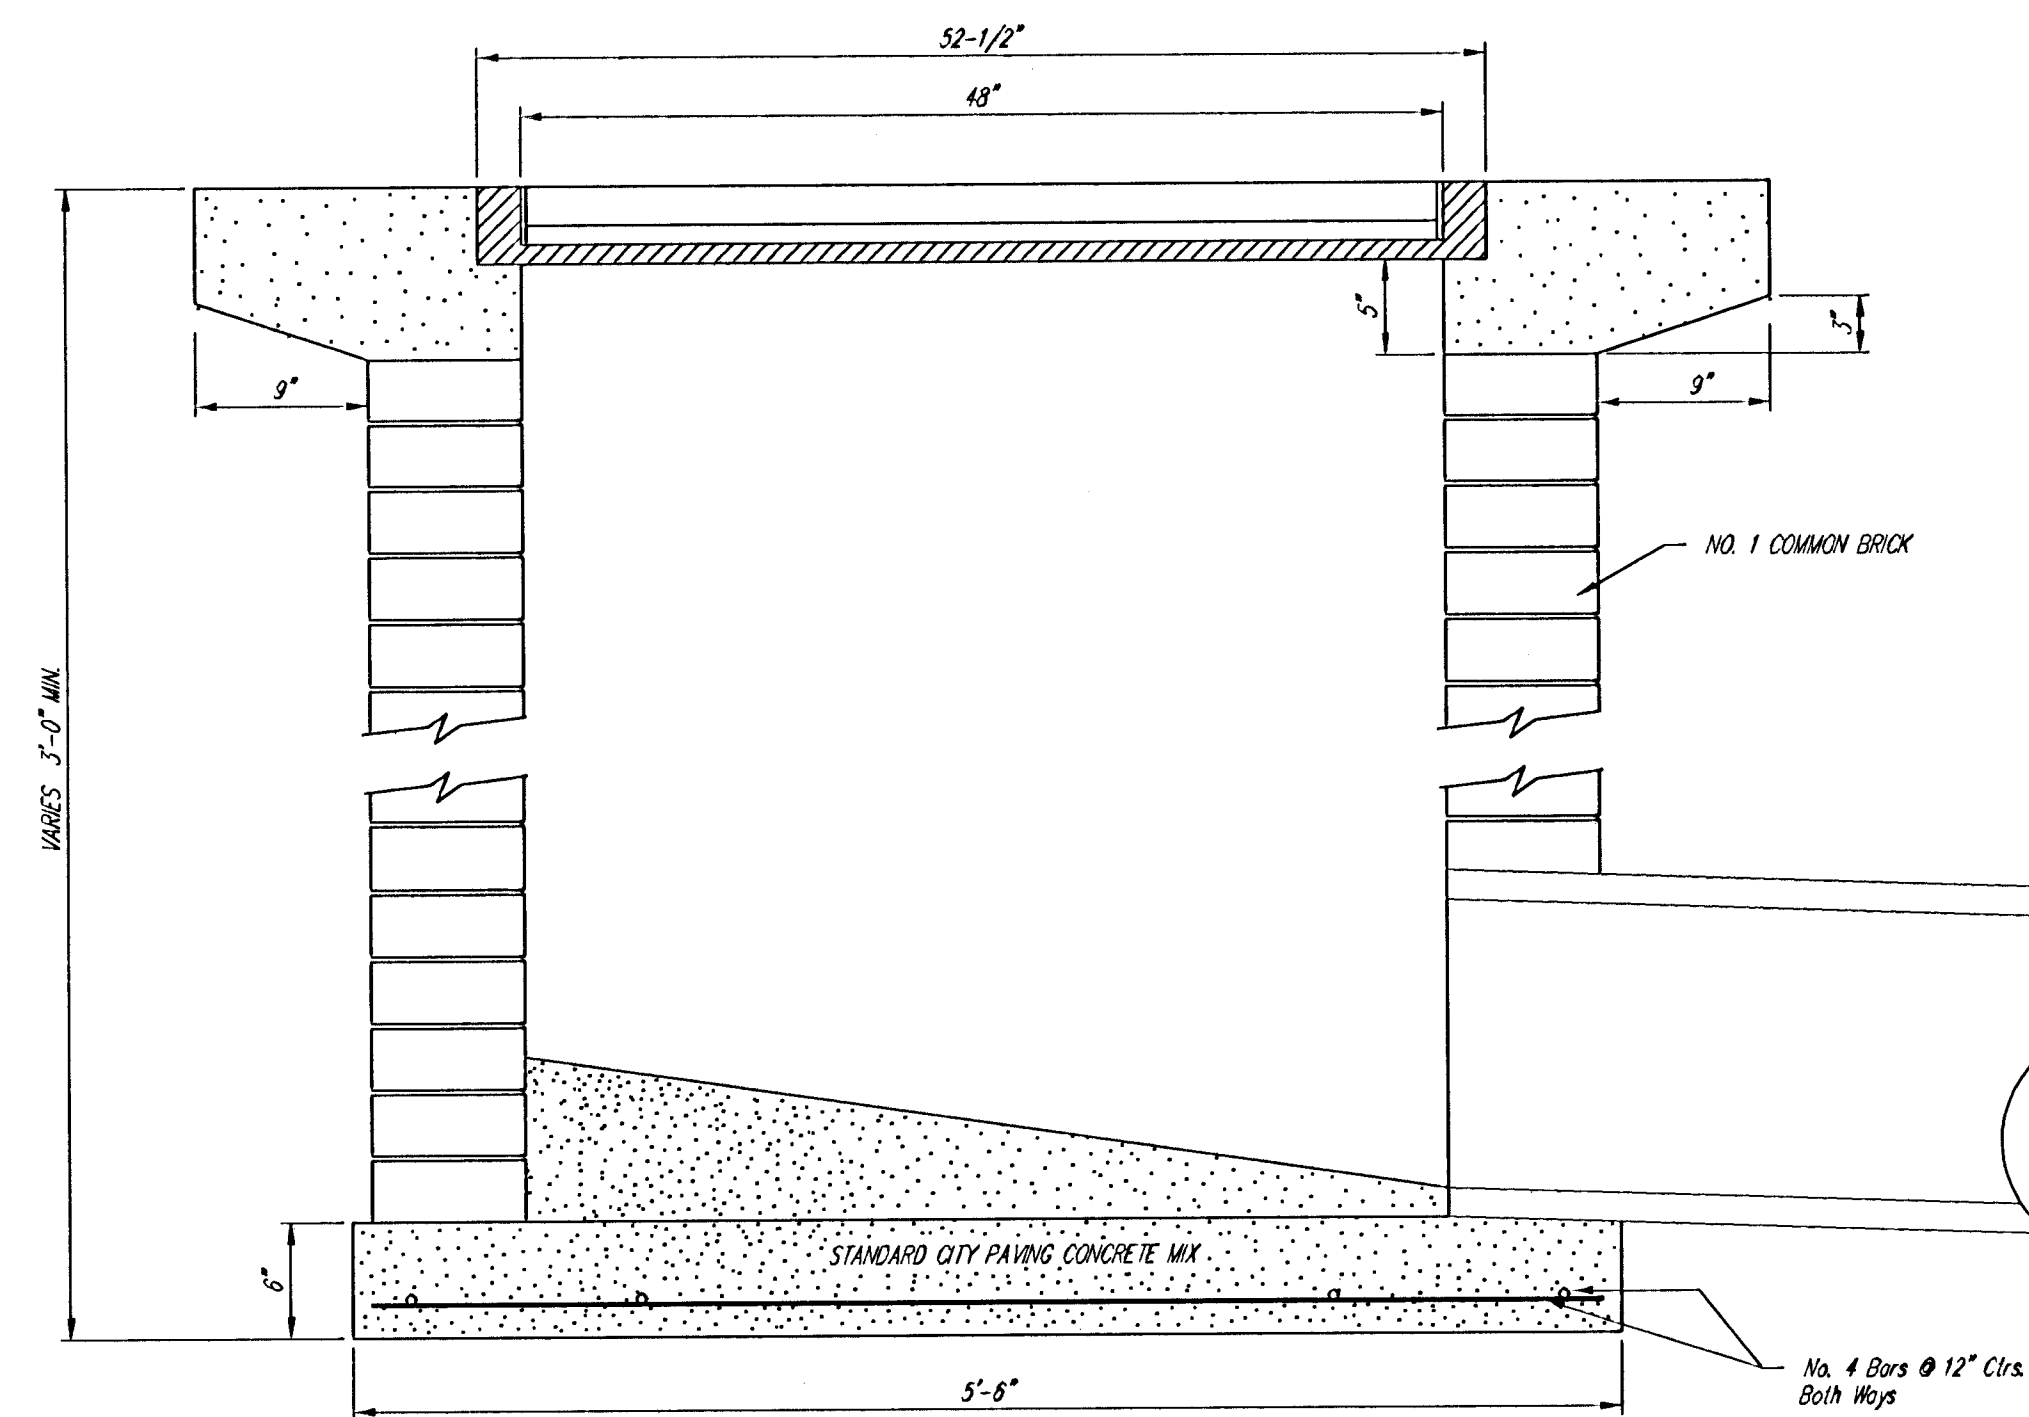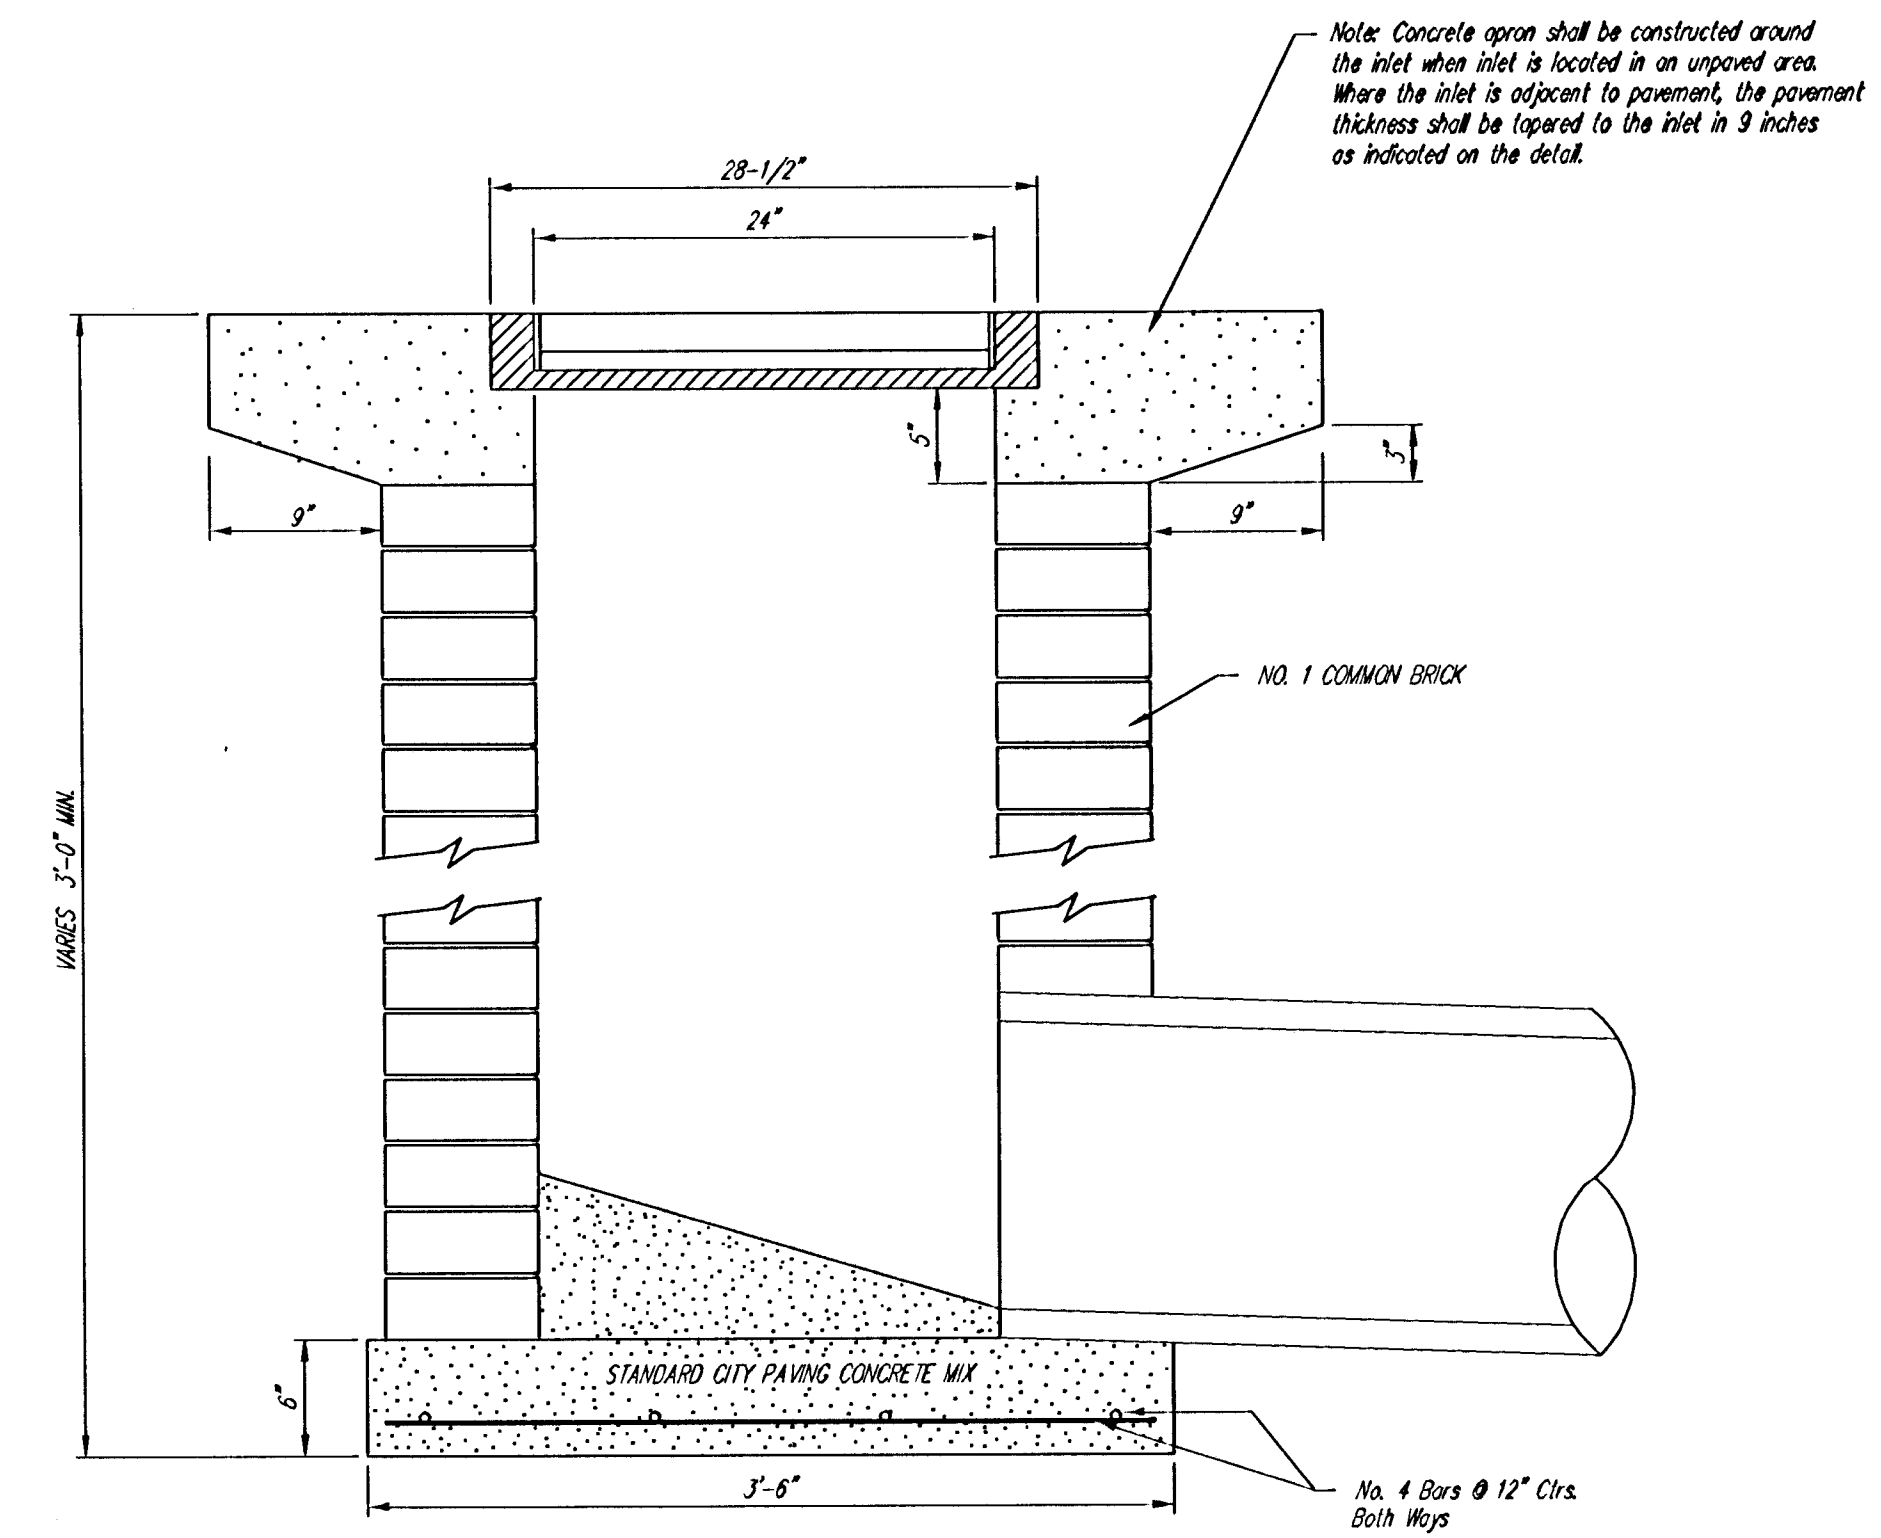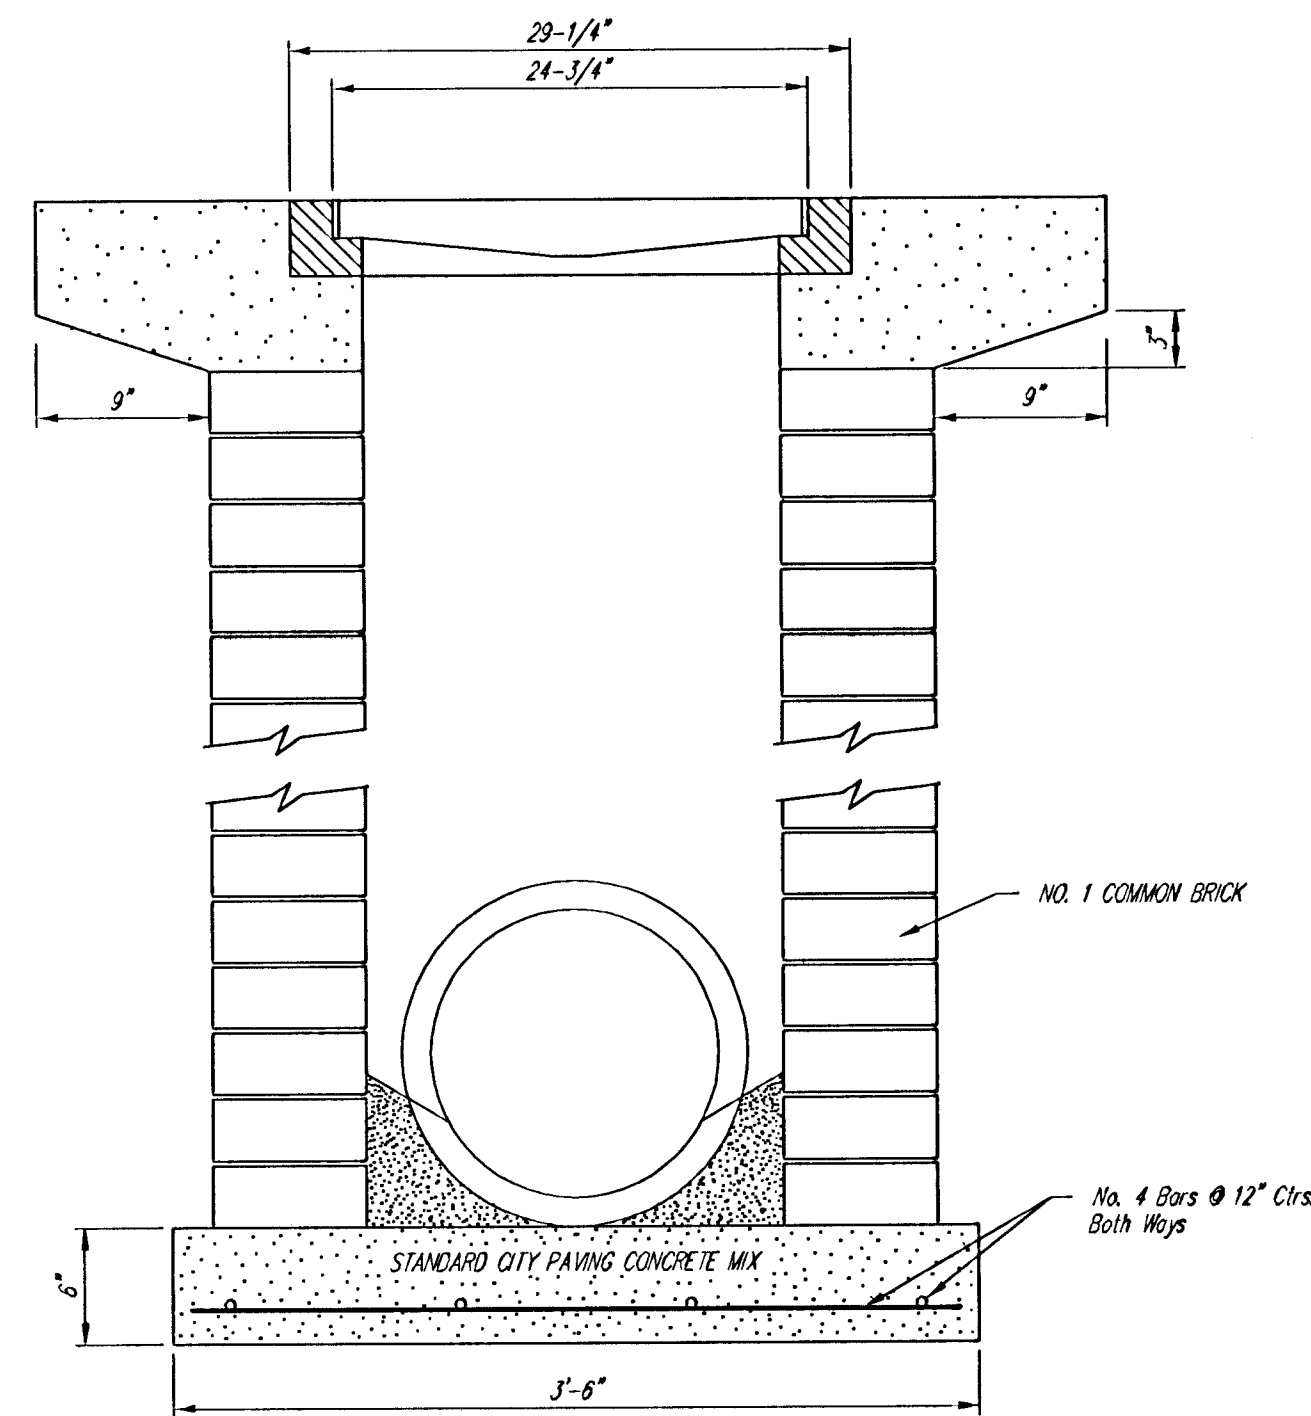

		City of Wichita Standard Drop Inlet Detail	
Baughman Company, P.A. 315 E. 10th St. Wichita, KS 67211 P 316-262-7271 F 316-262-0149 ENGINEERING SURVEYING PLANNING LANDSCAPE ARCHITECTURE			
PROJECT NUMBER 472-83974		DESIGN C.O.W.	
APPROVED		DRAWN STAFF	
REVISIONS		DATE 09/05	
		SCALE NONE	
		SHEET 24 OF 44	