


Sheet Totals:  
 Excavation = 53.1 C.Y.  
 Loose Fill = 21.8 C.Y.  
 Compacted Fill = 1.6 C.Y.

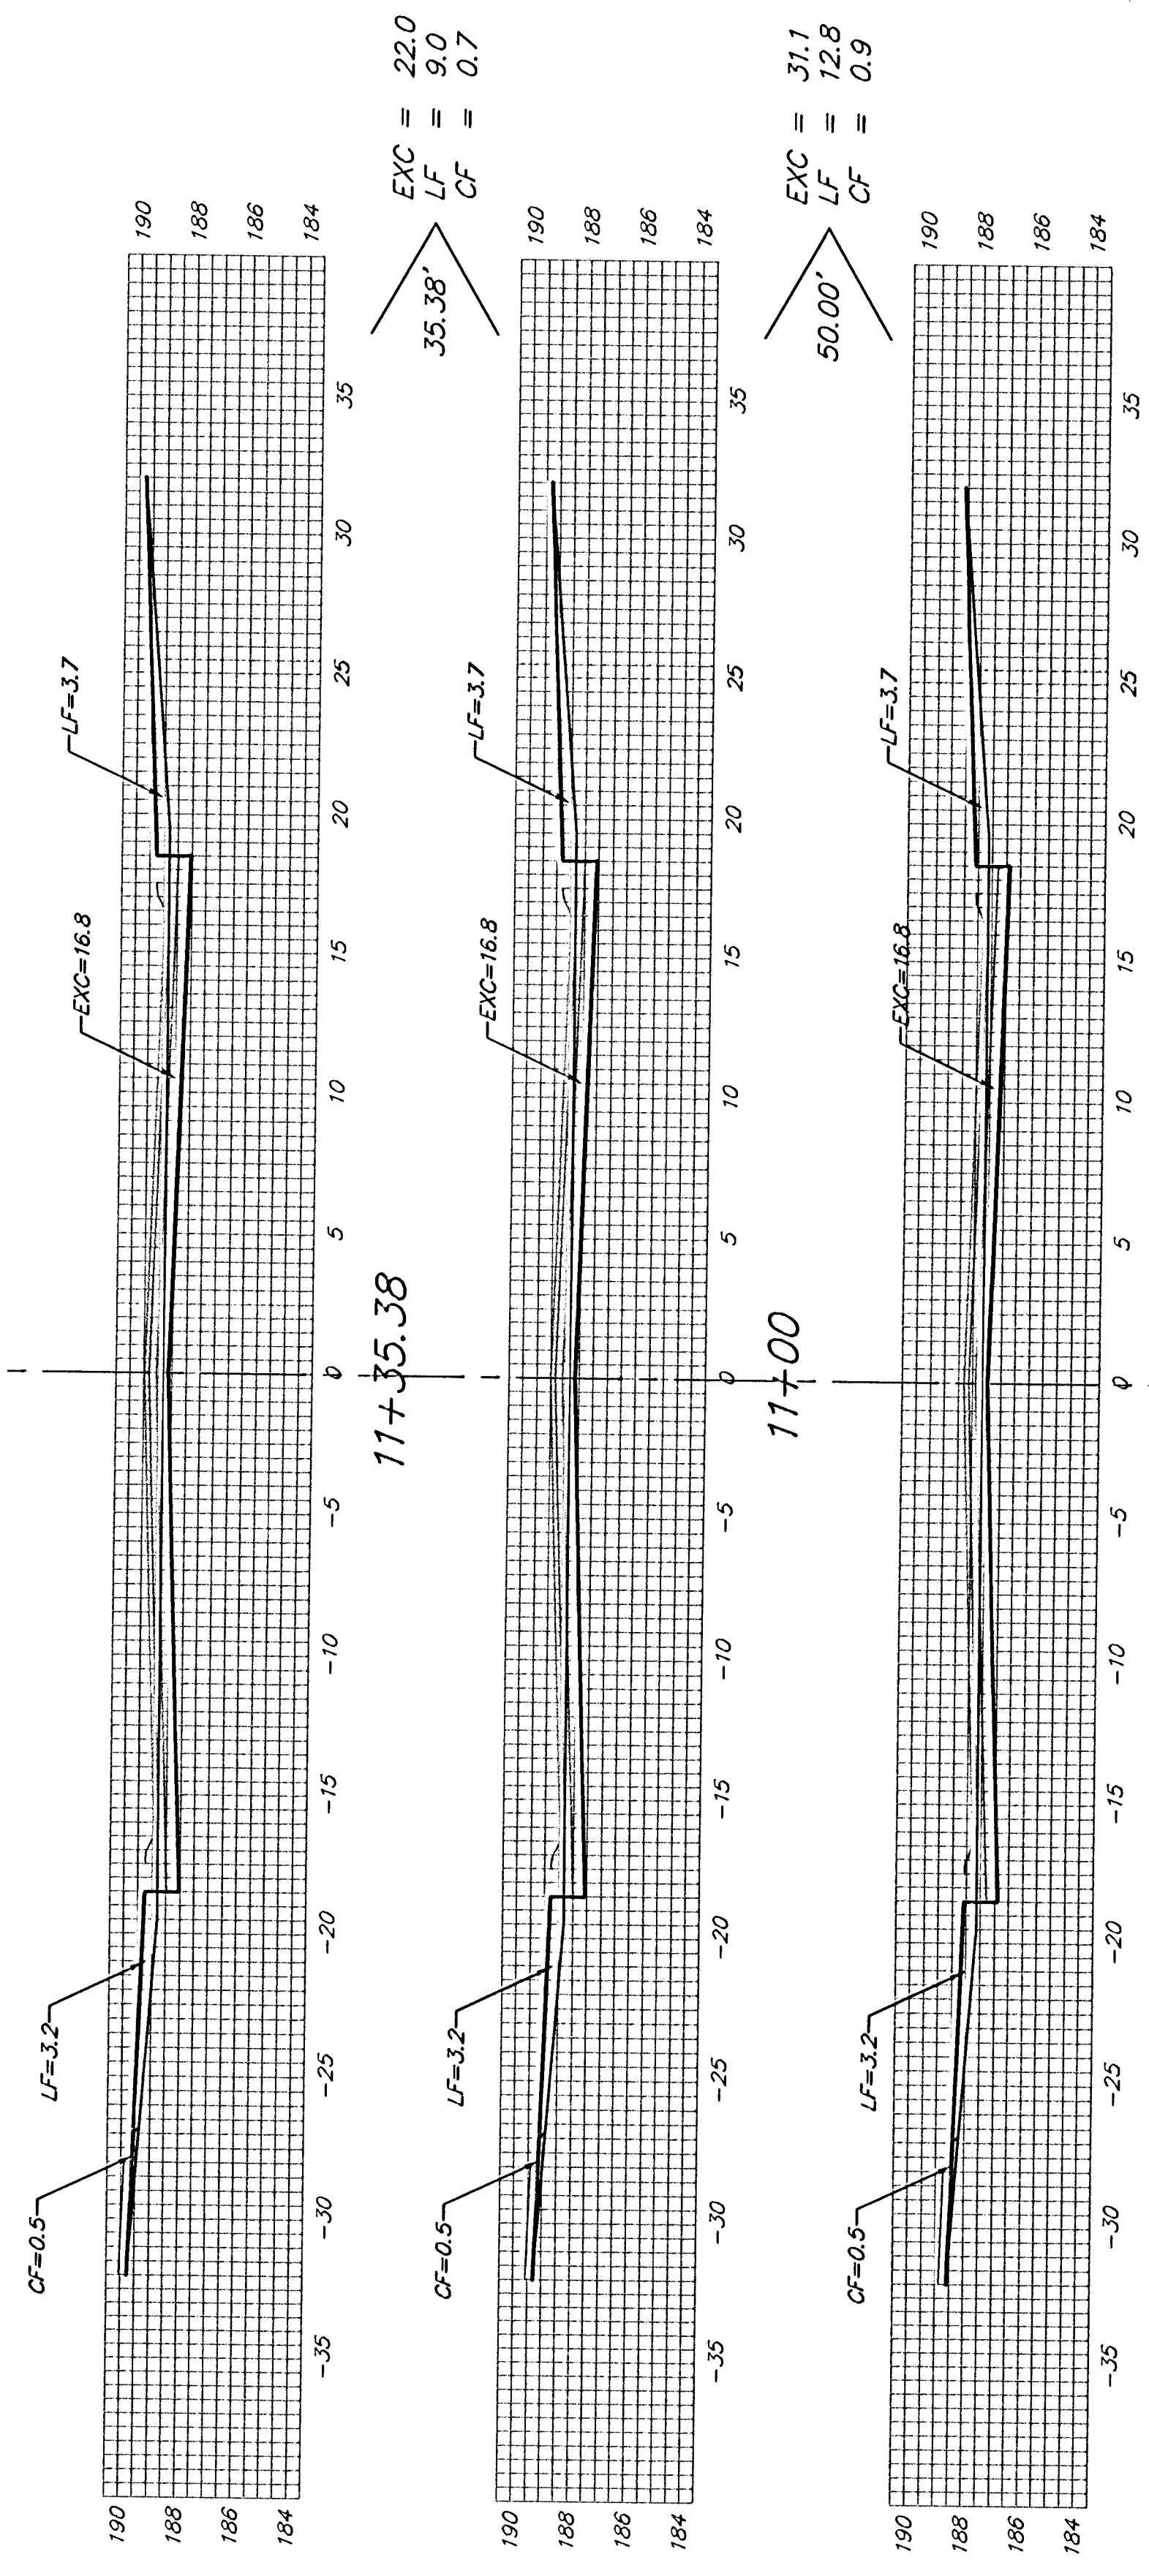

10+50  
 CASTLE ROCK  
 Q