


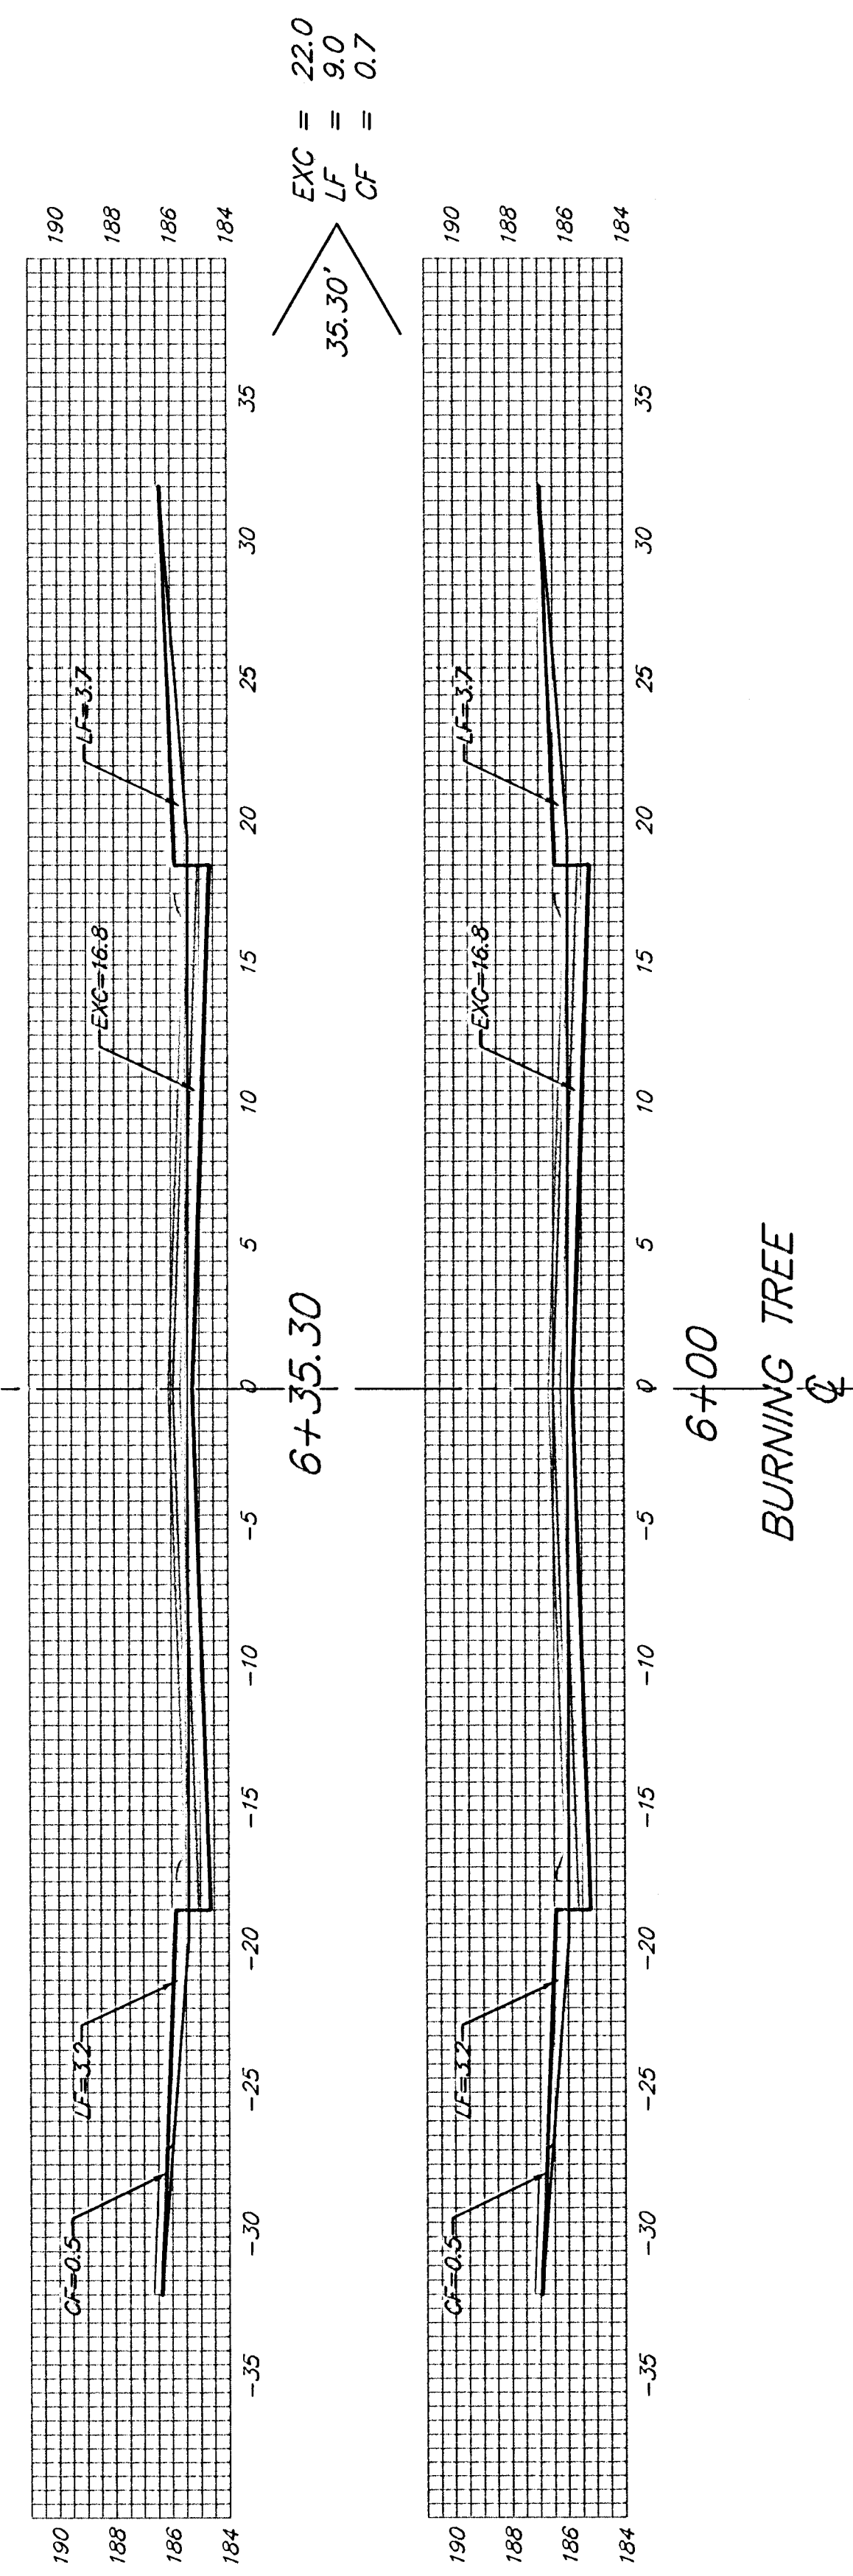

Sheet Totals:

Sheet Totals:

Excavation	=	22.0 C.Y.
Loose Fill	=	9.0 C.Y.
Compacted Fill	=	0.7 C.Y.



Baughman Company, P.A. 315 Ellis St. Wichita, KS 67211 P 316-262-7271 F 316-262-0149	
ENGINEERING SURVEYING PLANNING LANDSCAPE ARCHITECTURE	
PROJECT NUMBER 472-83974	SHEET 37 OF 44
KrugNorth2nd\Phase\XSS	05-04-E231