



EXC = 31.1
LF = 12.8
CF = 0.9

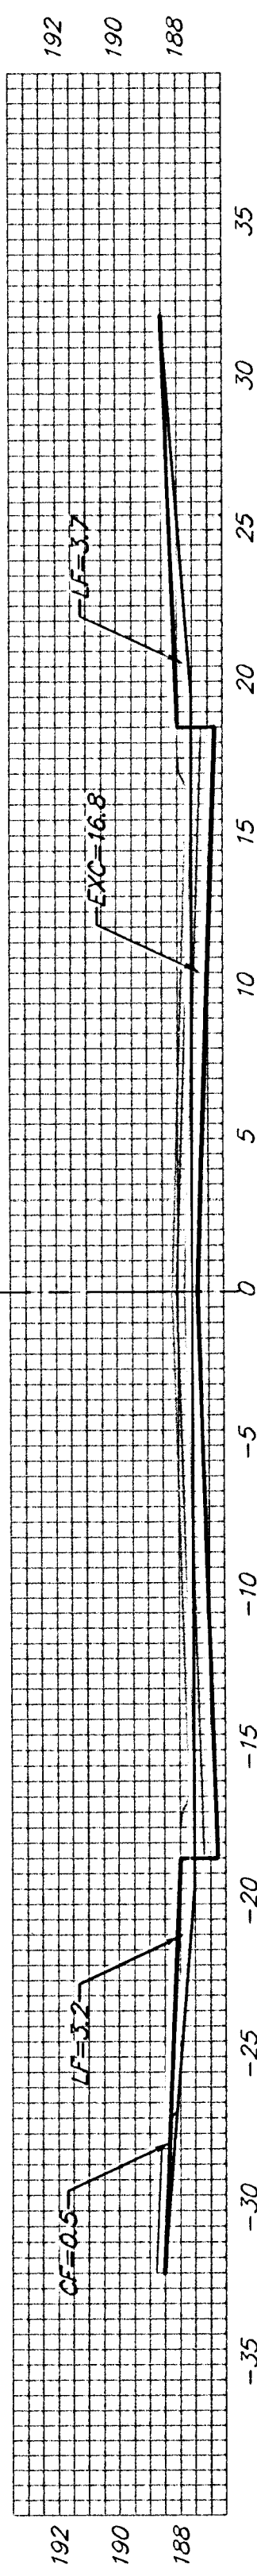


5+50

EXC = 31.1
LF = 12.8
CF = 0.9

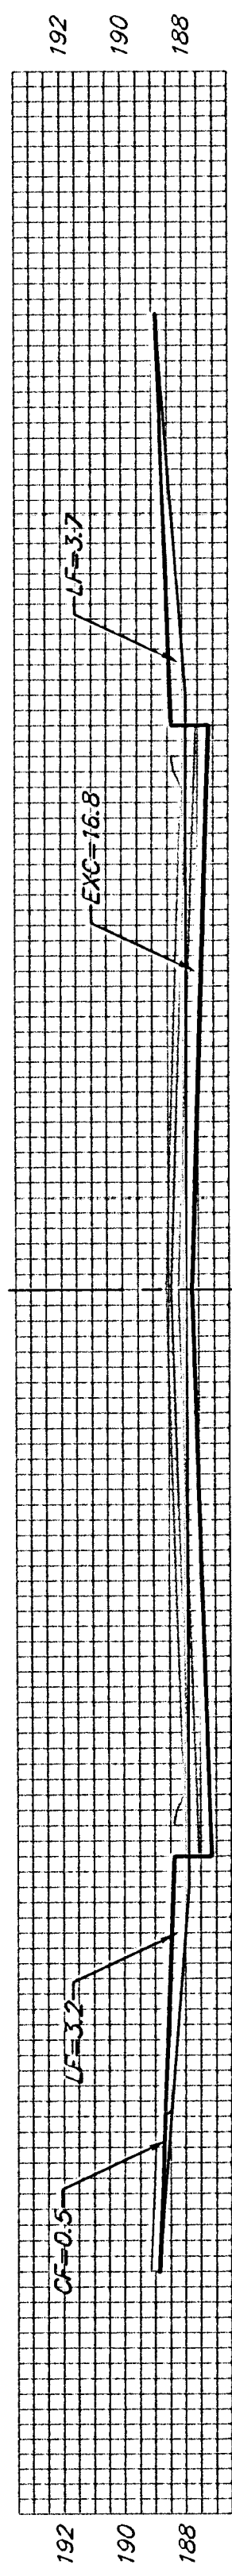


5+00

EXC = 31.1
LF = 12.8
CF = 0.9

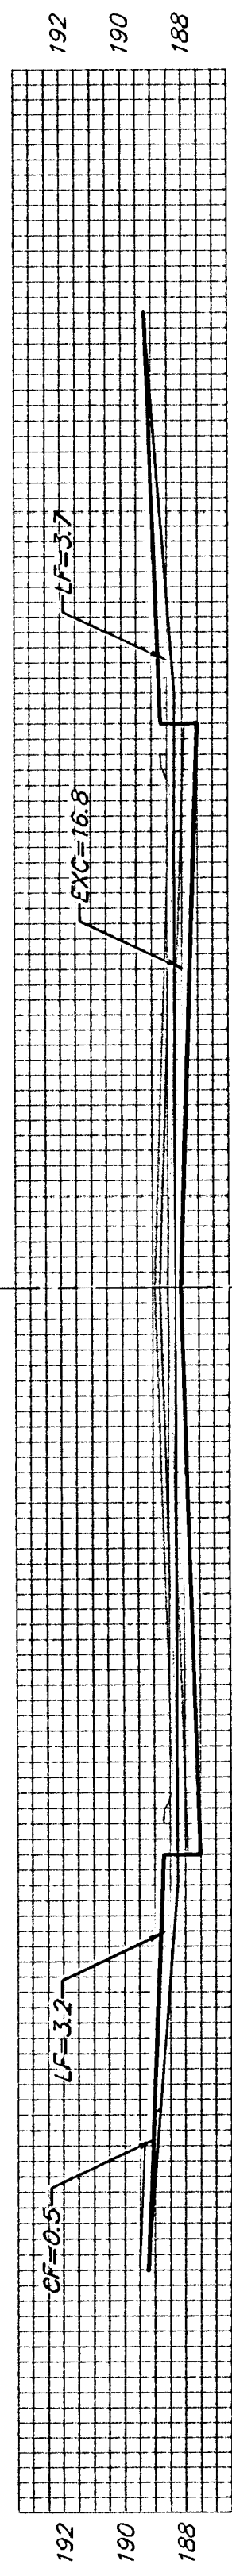


4+50

EXC = 31.1
LF = 12.8
CF = 0.9

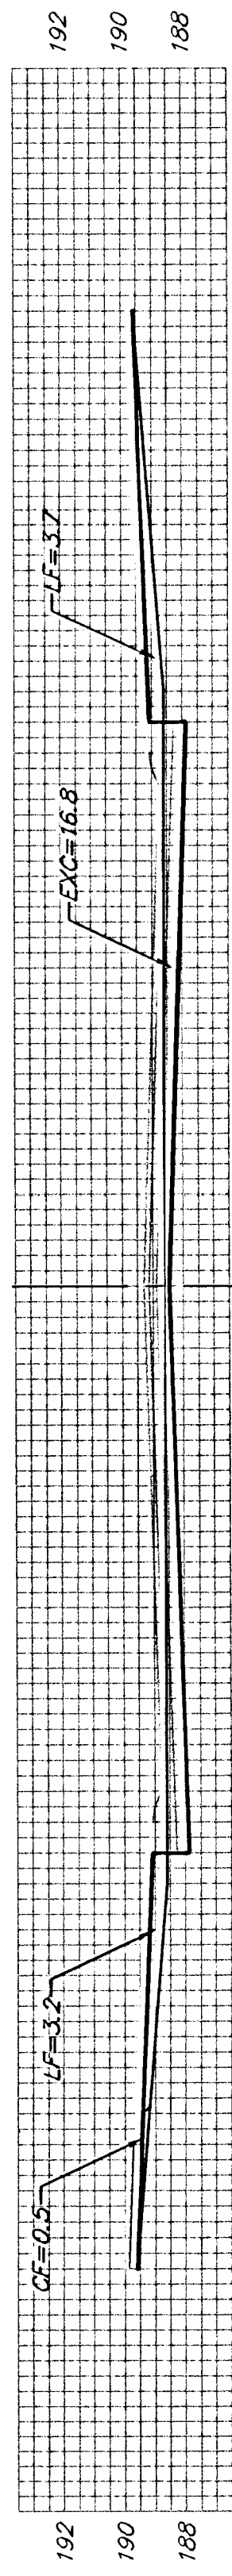


4+00

EXC = 31.1
LF = 12.8
CF = 0.9

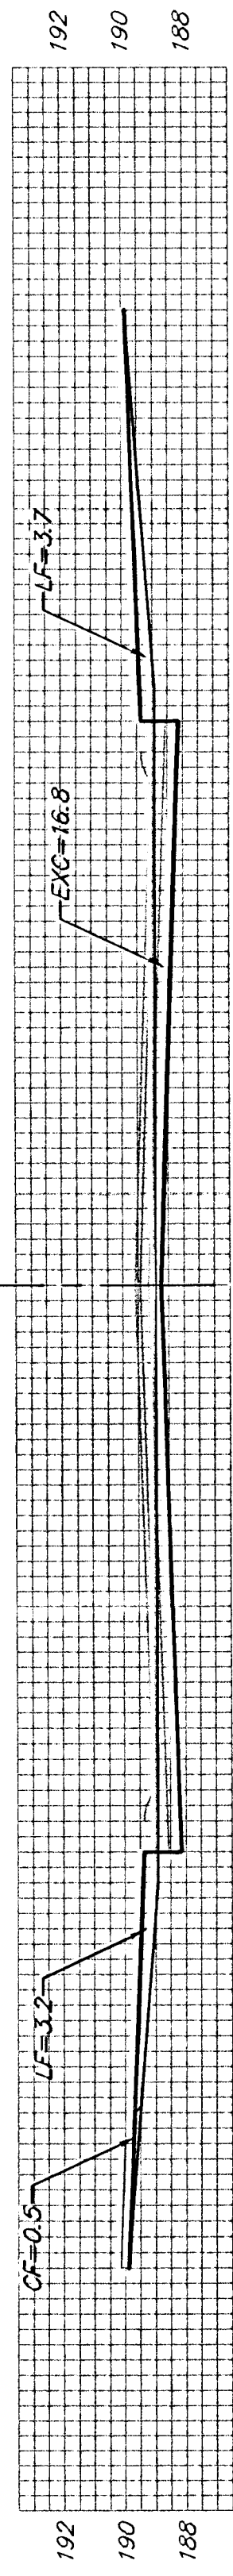


3+50

EXC = 31.1
LF = 12.8
CF = 0.9

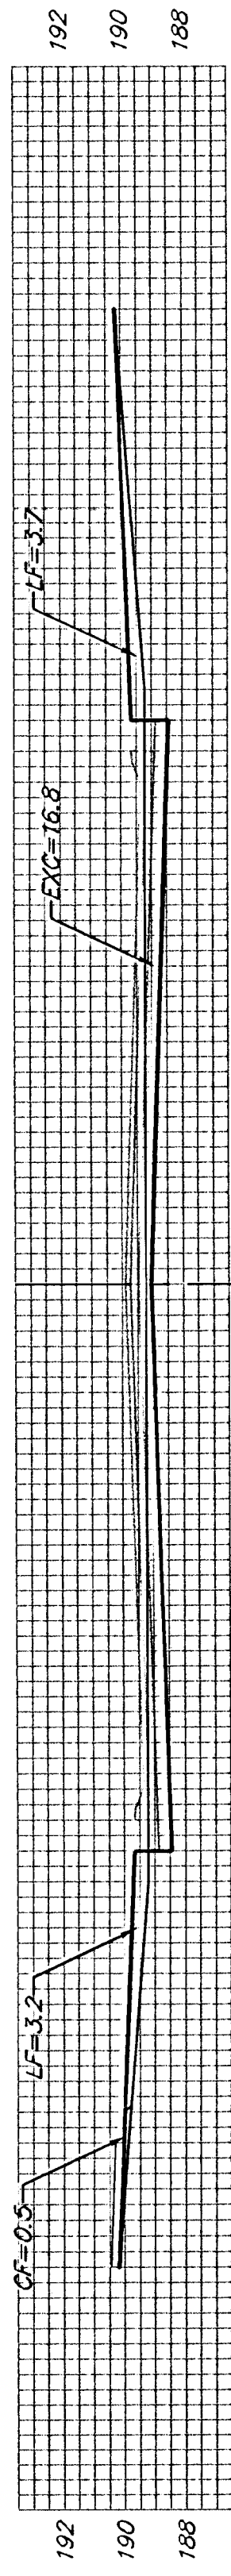


3+00

EXC = 31.1
LF = 12.8
CF = 0.9

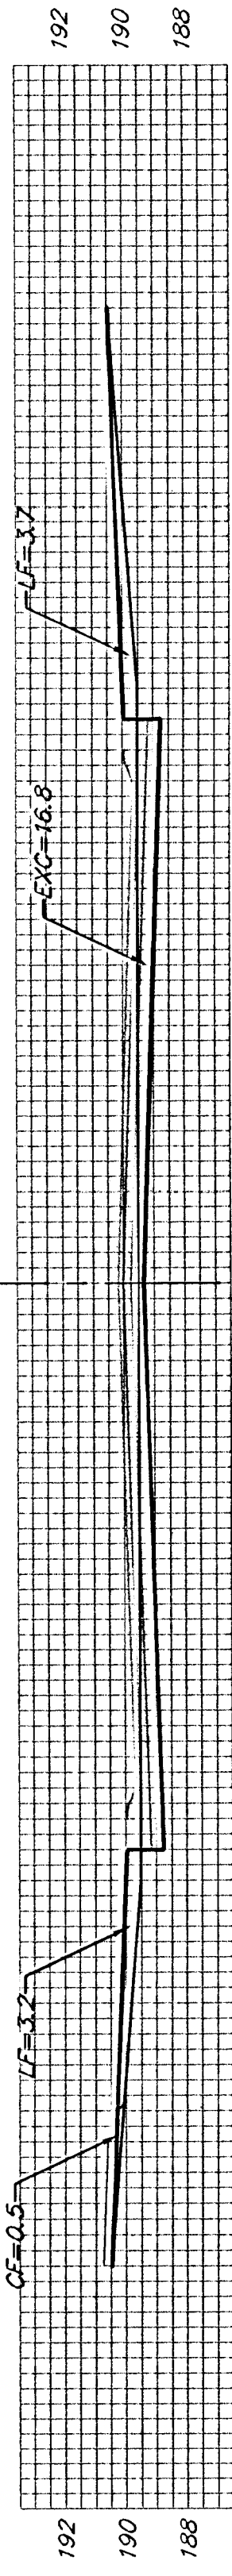


2+50

EXC = 20.4
LF = 8.4
CF = 0.6

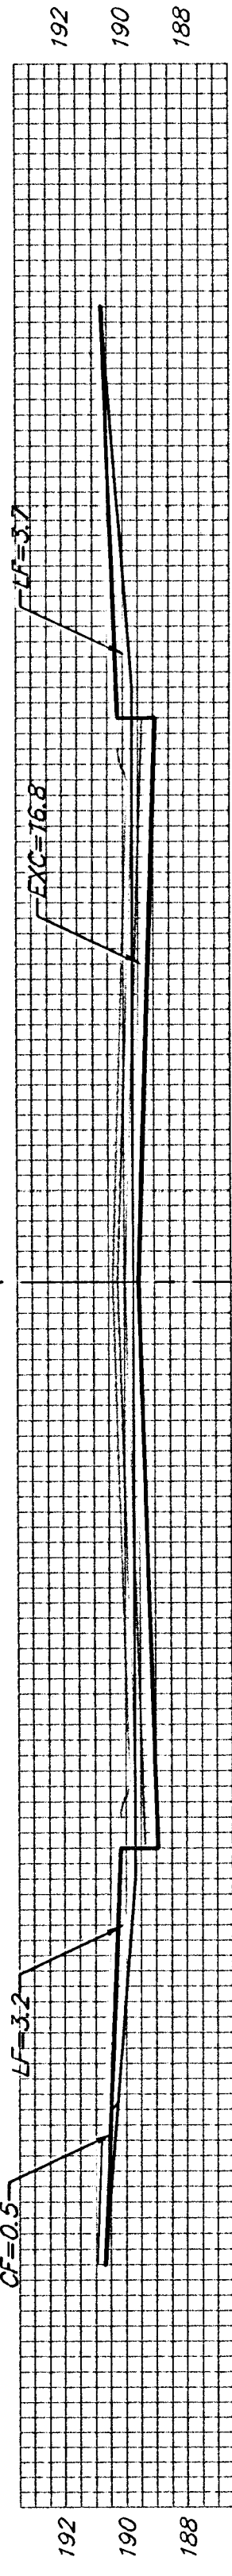


2+17.21

EXC = 21.4
LF = 6.9
CF = 2.0

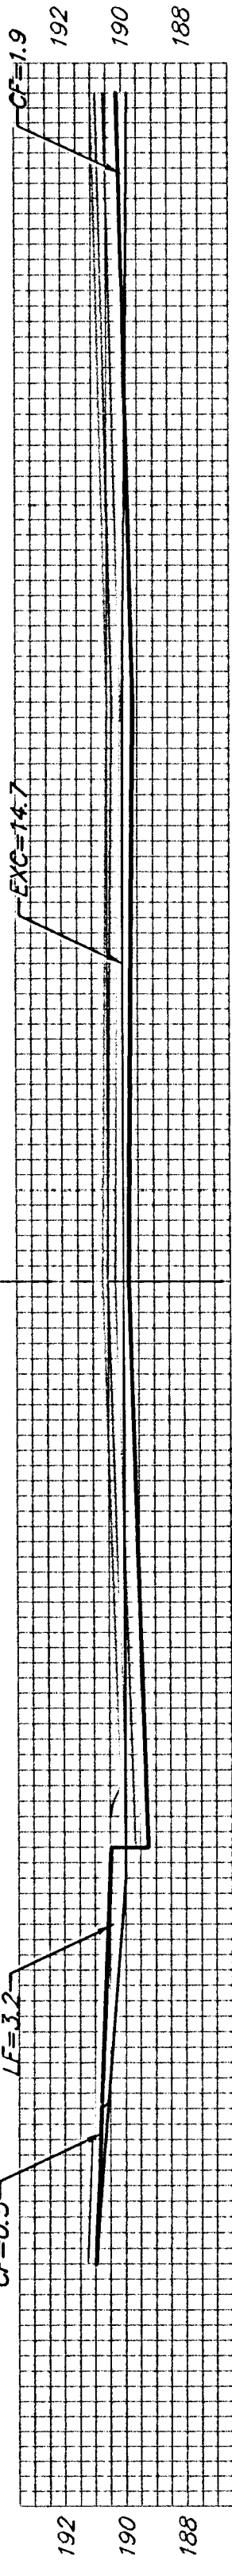


1+80.45
AYESBURY

EXC = 22.8
LF = 7.3
CF = 2.1

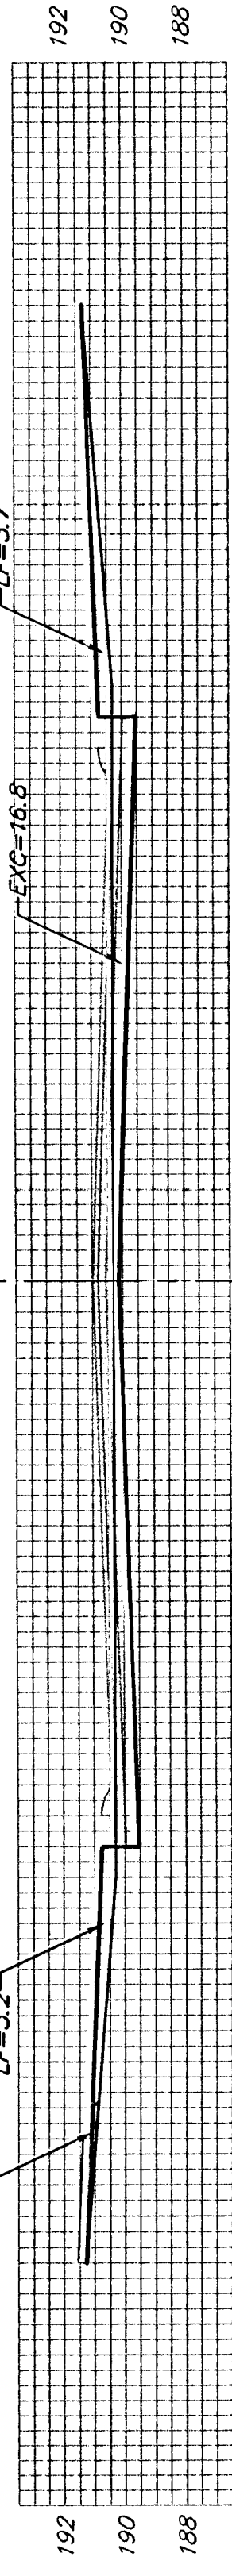

1+41.29

EXC = 25.7
LF = 10.6
CF = 0.8

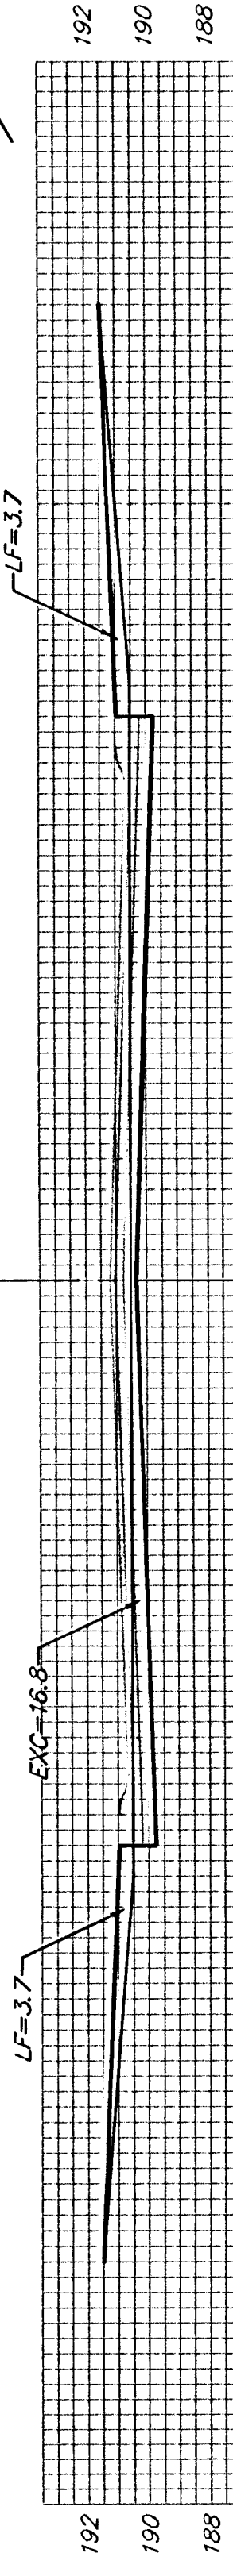

1+00

CAMDEN CHASE CT.
Q

Sheet Totals:

Excavation = 308.0 C.Y.
Loose Fill = 122.8 C.Y.
Compacted Fill = 11.8 C.Y.



Baughman Company, P.A. 315 Ella St. Wichita, KS 67211 P 316-262-7271 F 316-262-0149
ENGINEERING | SURVEYING | PLANNING | LANDSCAPE ARCHITECTURE
PROJECT NUMBER 472-83974
SHEET 39 OF 44
KrugNorth2ndVPhase1.XST 0504-E231