




EXC = 28.7
LF = 13.7
CF = 0.0

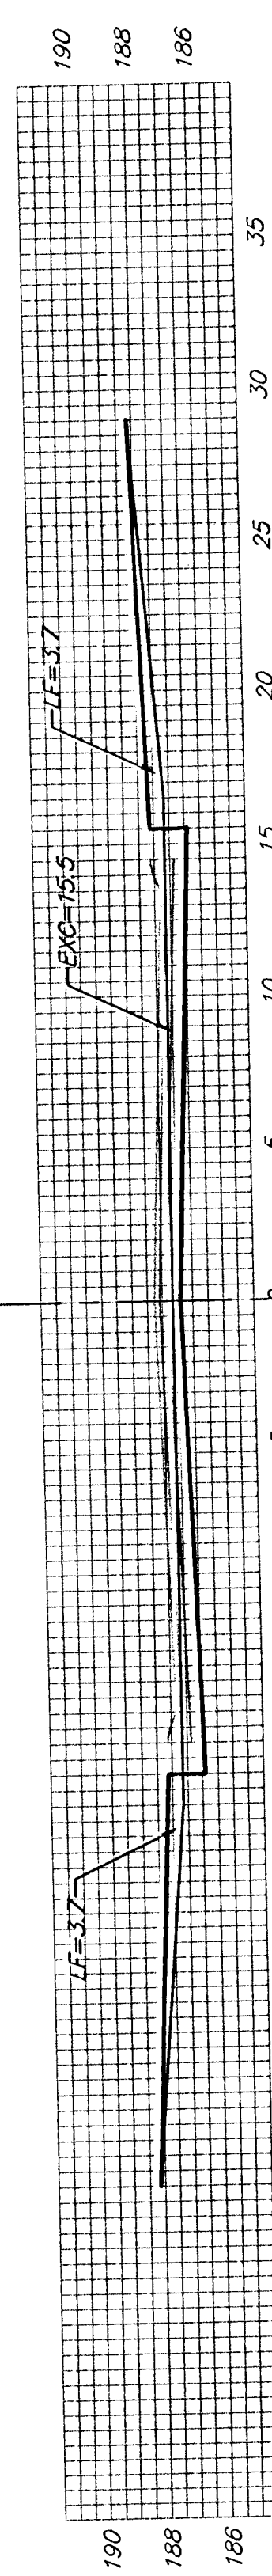


EXC = 28.7
LF = 13.7
CF = 0.0

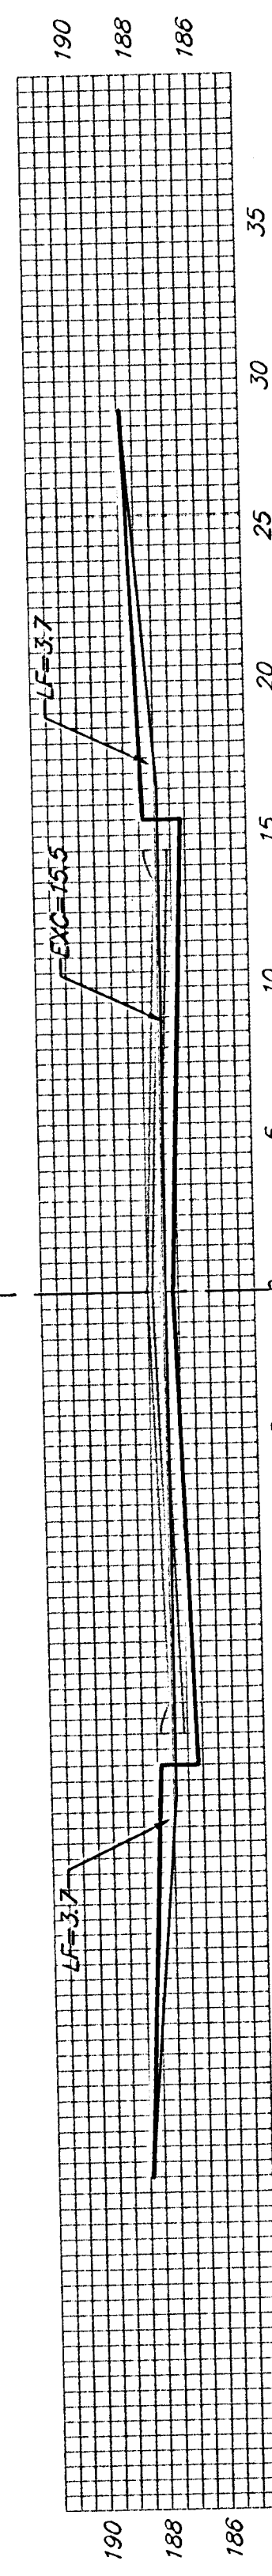


EXC = 28.7
LF = 13.7
CF = 0.0

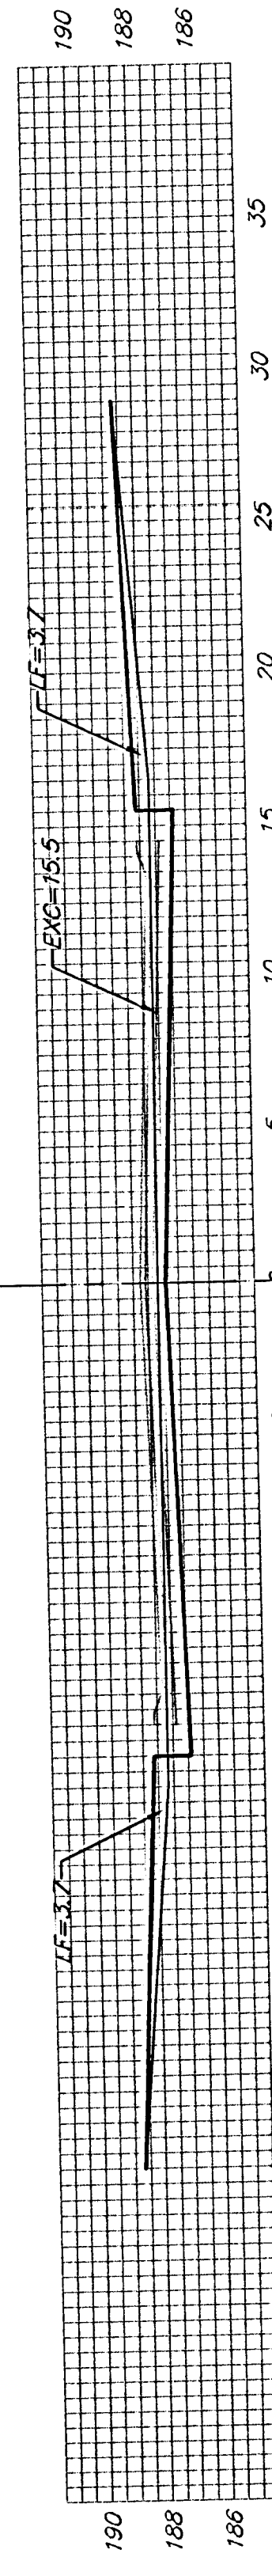


EXC = 28.7
LF = 13.7
CF = 0.0

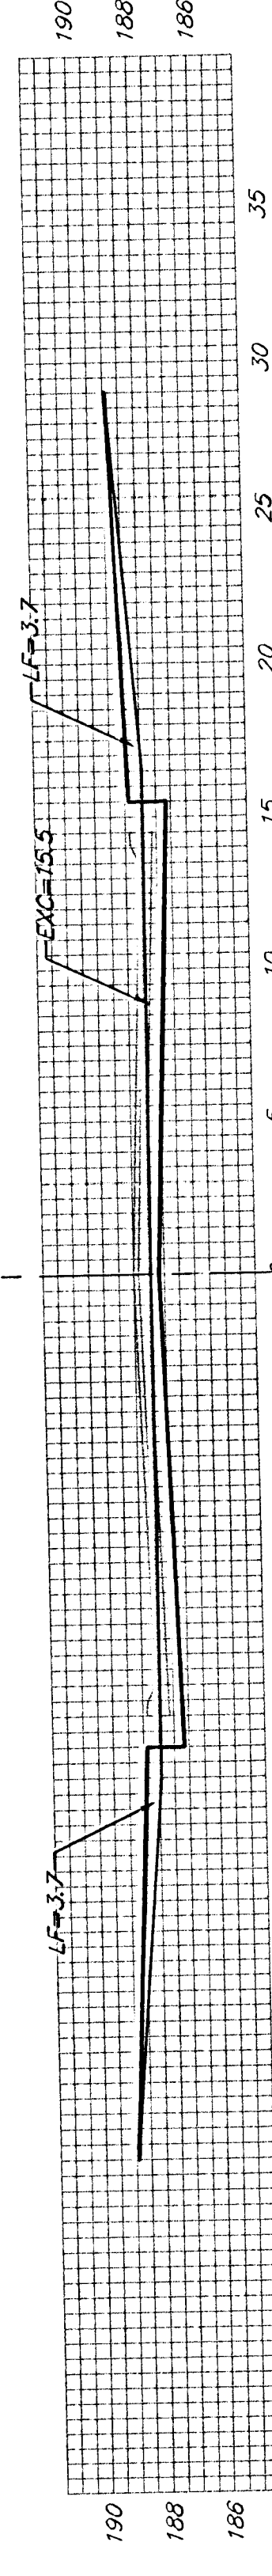


EXC = 28.7
LF = 13.7
CF = 0.0

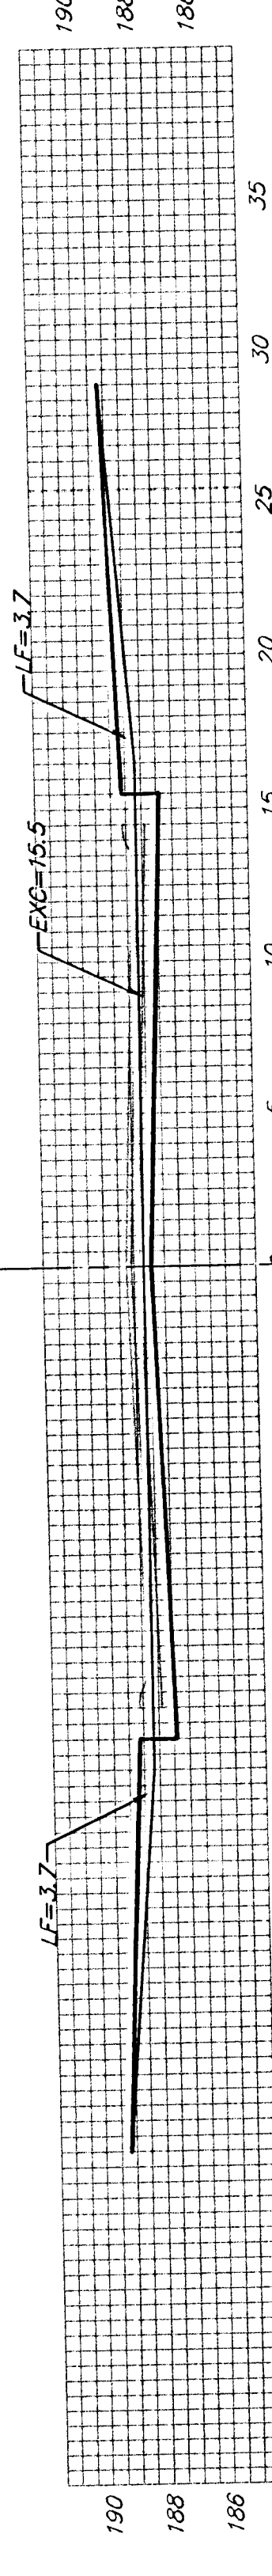


EXC = 28.7
LF = 13.7
CF = 0.0

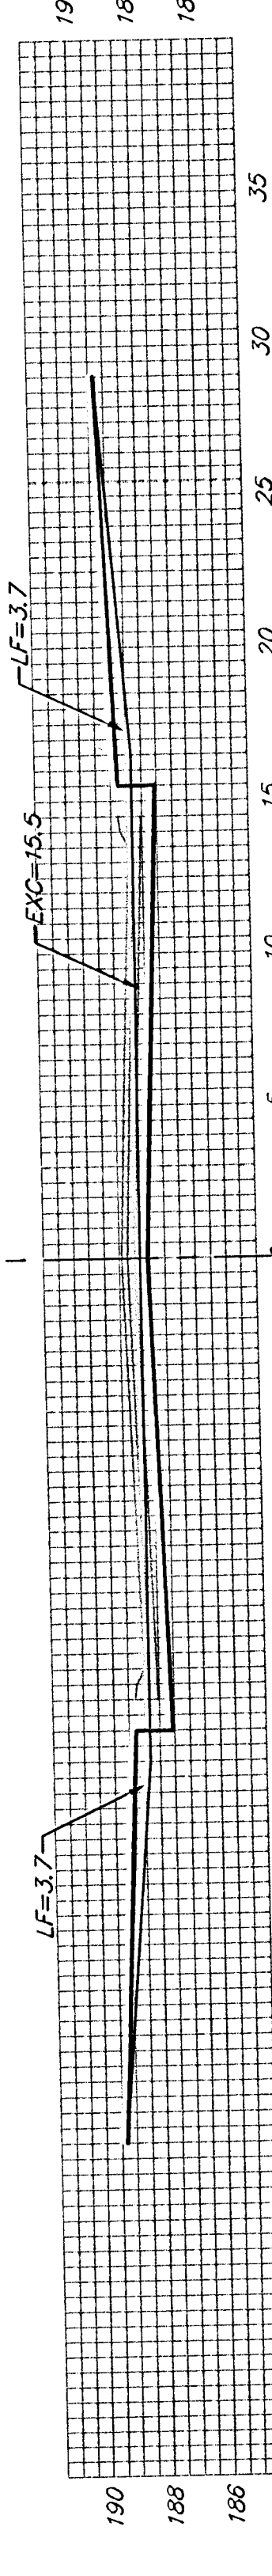


EXC = 28.7
LF = 13.7
CF = 0.0

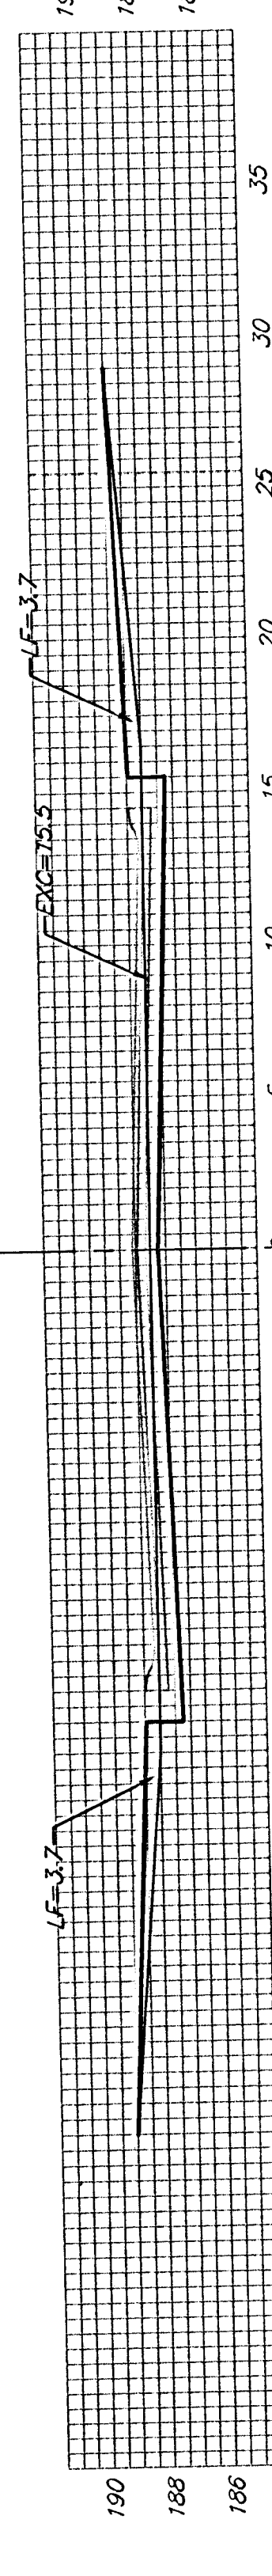


EXC = 28.7
LF = 13.7
CF = 0.0

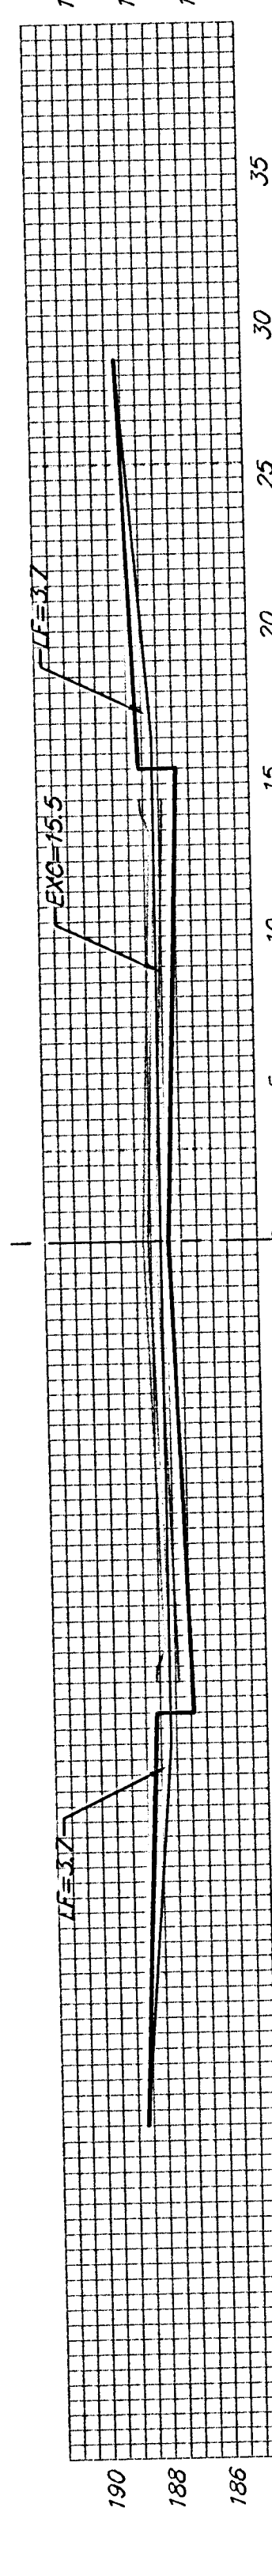


EXC = 28.7
LF = 13.7
CF = 0.0

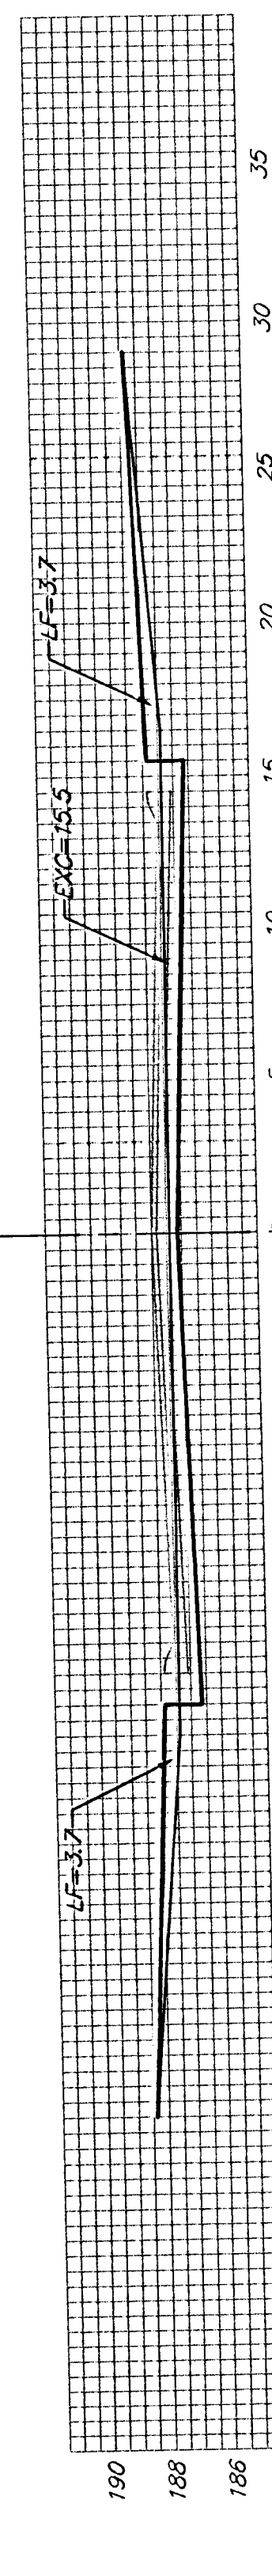

EXC = 28.7
LF = 13.7
CF = 0.0

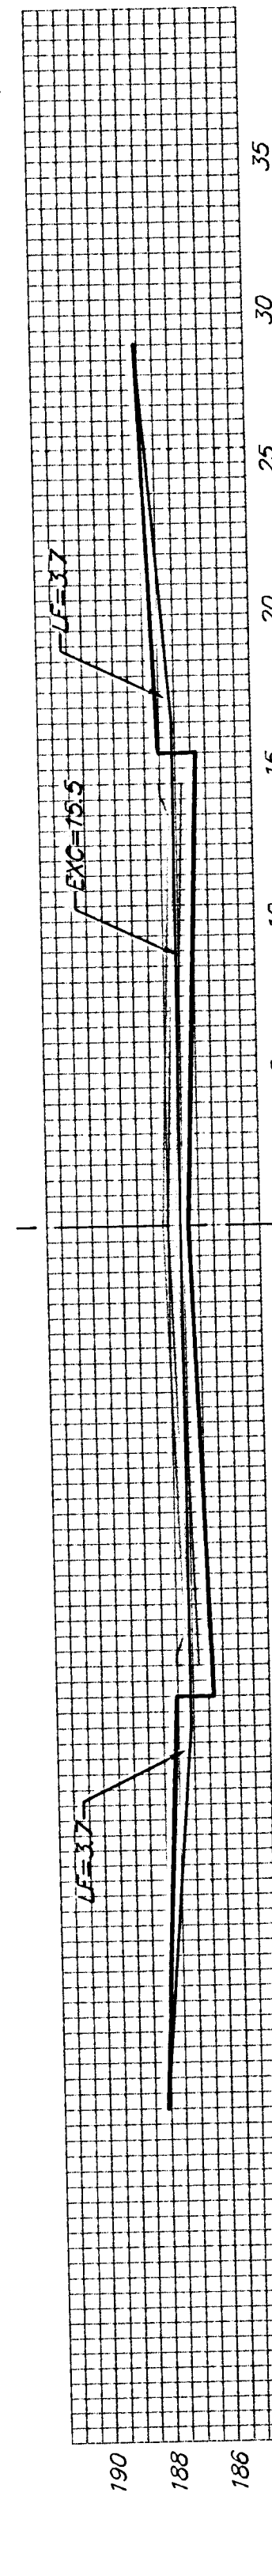

EXC = 8.0
LF = 3.8
CF = 0.0

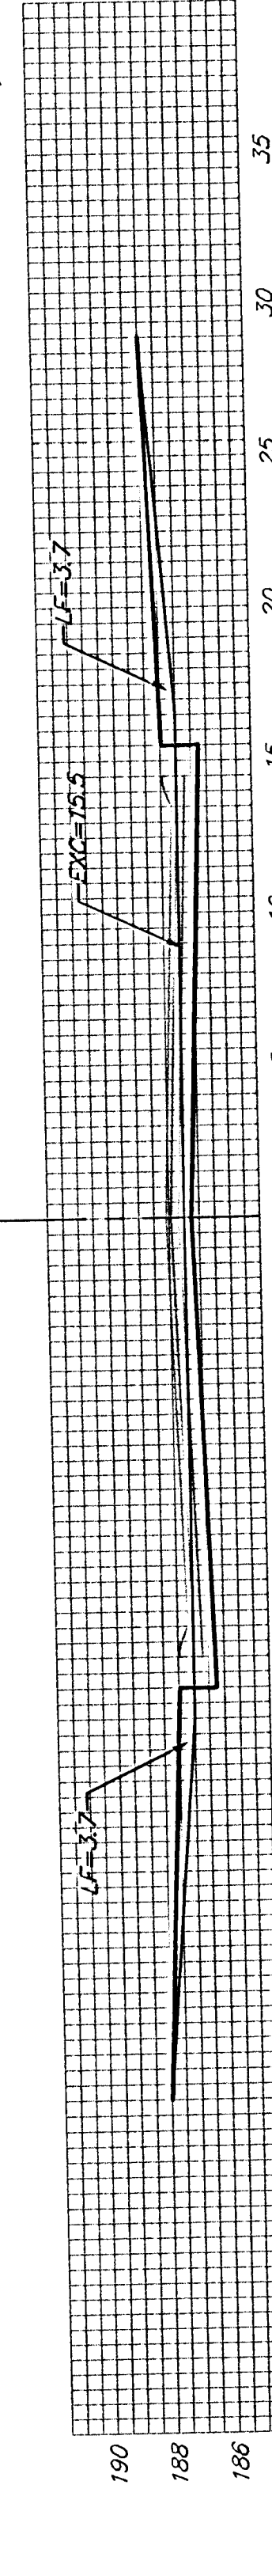

0+36.09
AYESBURY CIR.
C

Sheet Totals:

Excavation = 295.0 C.Y.
Loose Fill = 140.8 C.Y.
Compacted Fill = 0.0 C.Y.

