



FOX RIDGE ADDITION

FOX RIDGE ADDITION
PHASE 2
STORM WATER SEWER PLANS
LINE 3 & 6

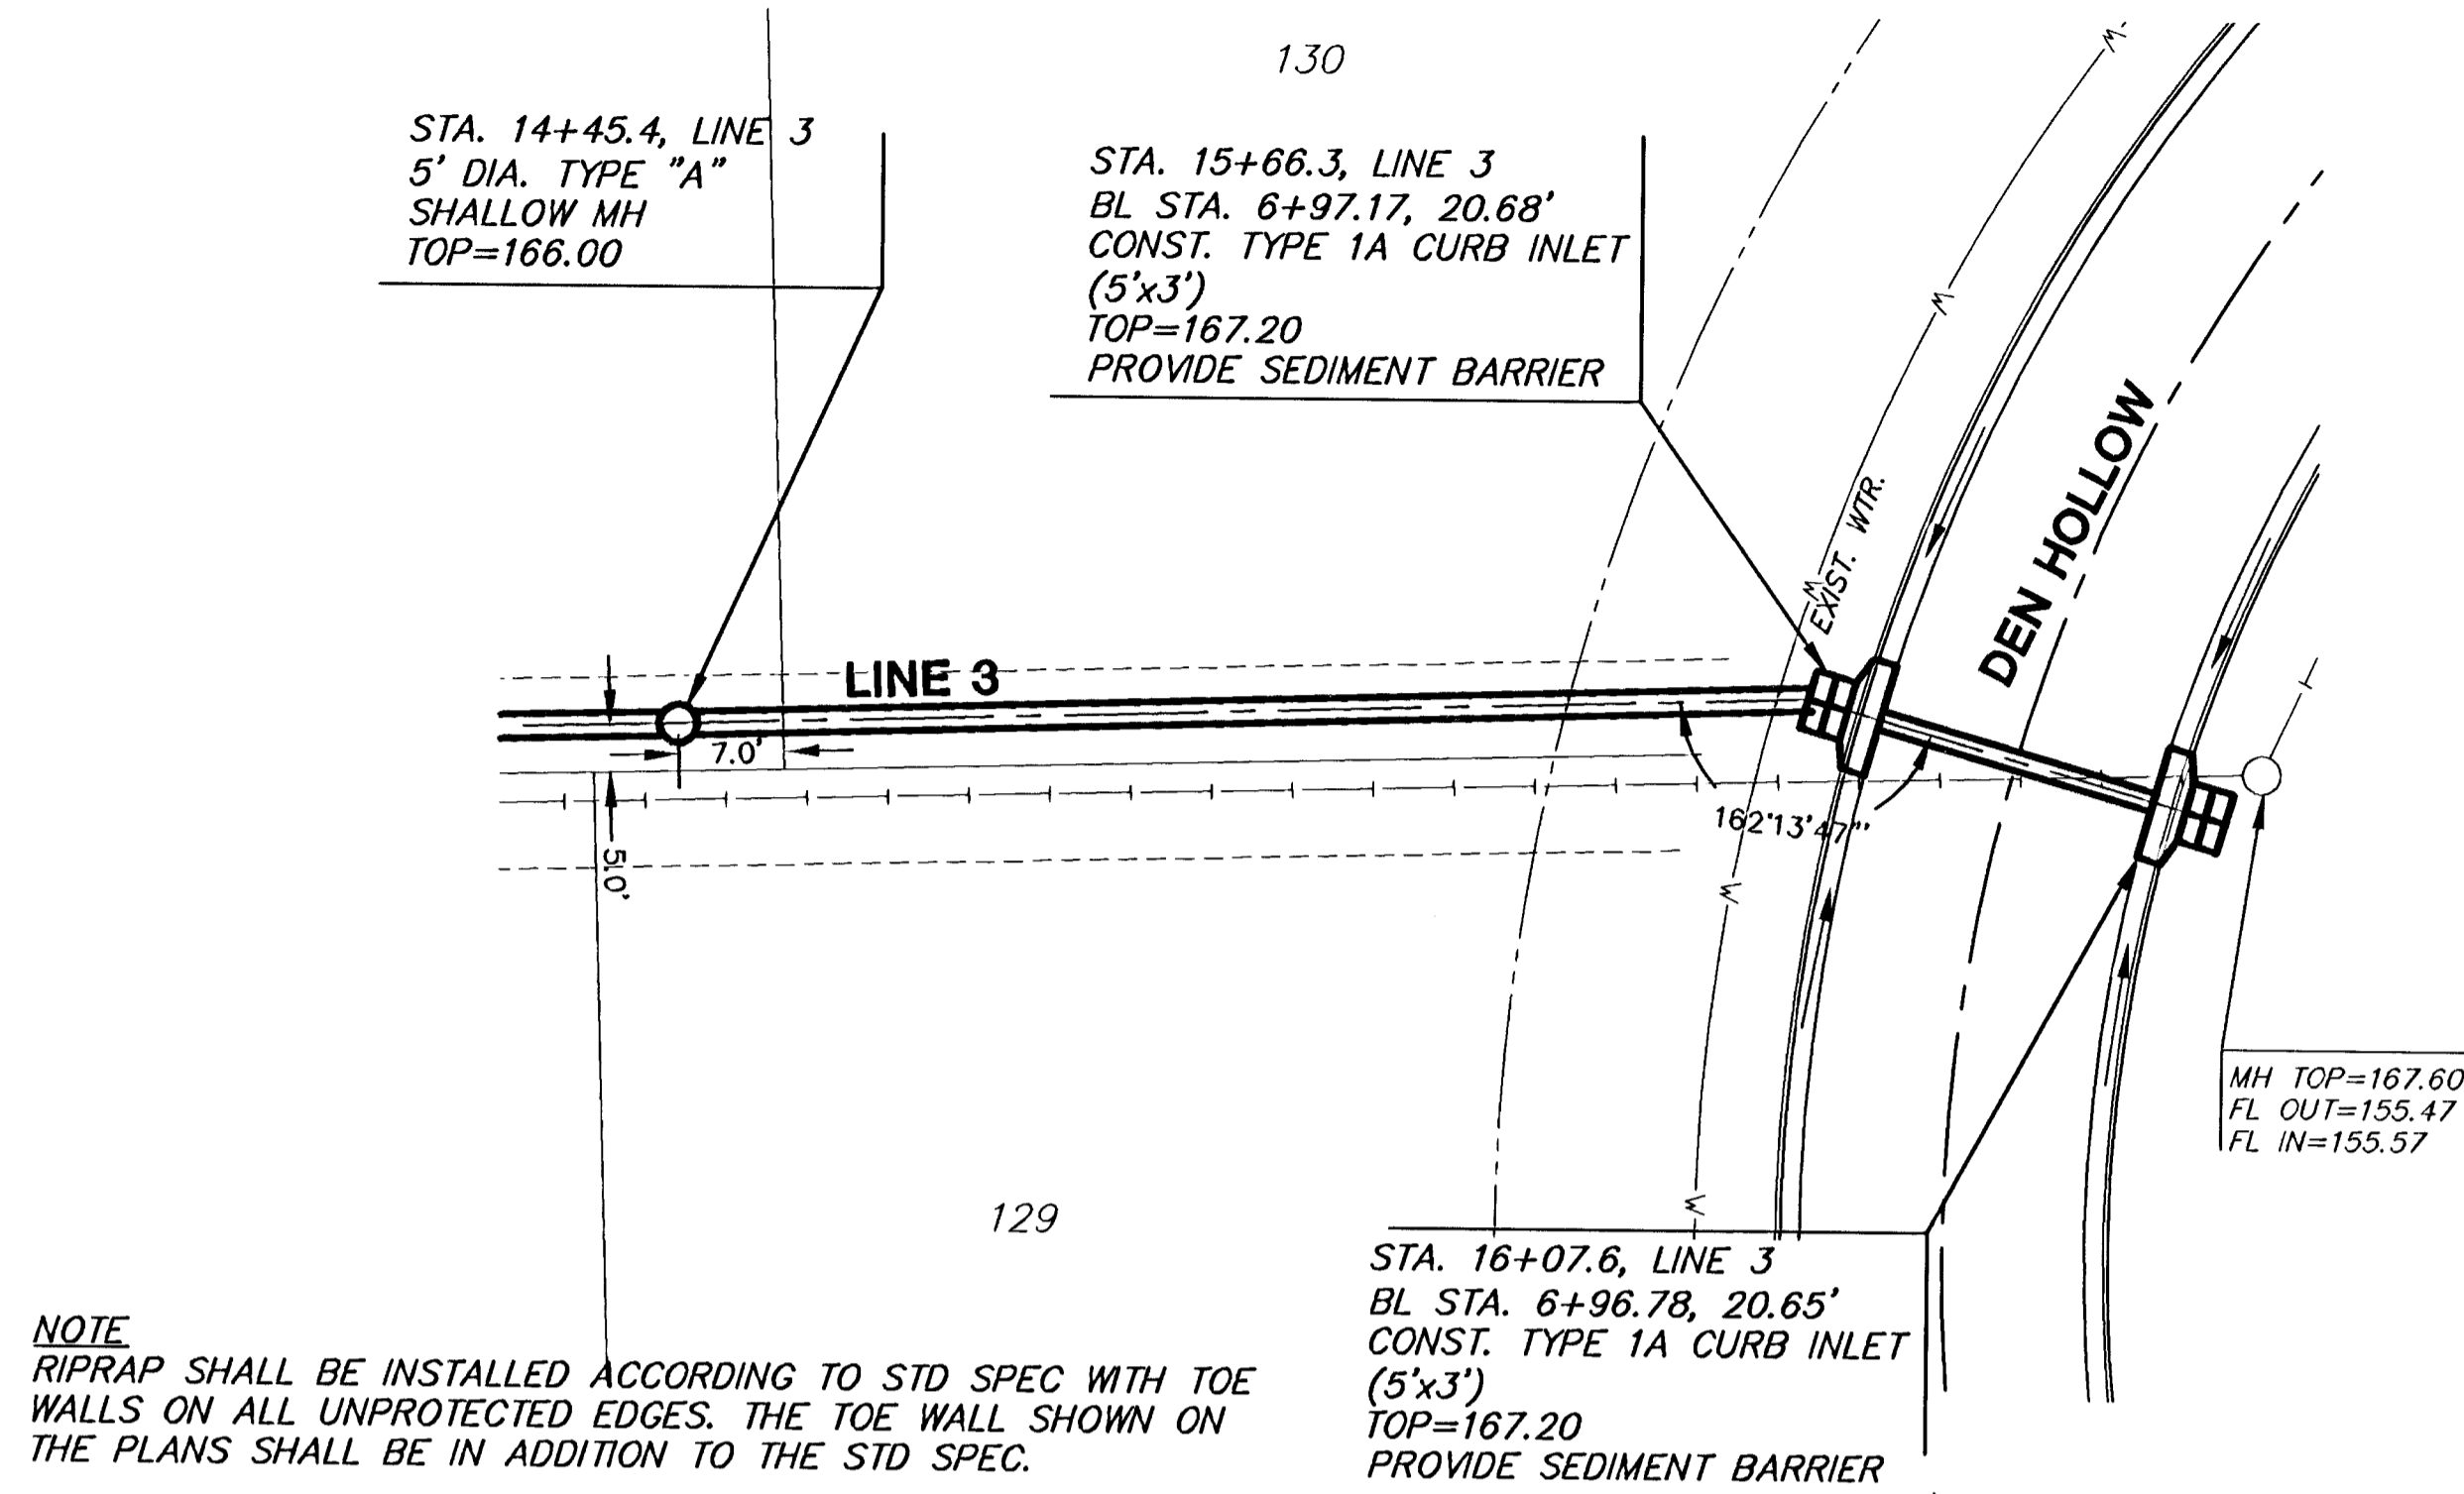


PLAN LINE 3

NOTE
RIPRAP SHALL BE INSTALLED ACCORDING TO STD SPEC WITH TOE WALLS ON ALL UNPROTECTED EDGES. THE TOE WALL SHOWN ON THE PLANS SHALL BE IN ADDITION TO THE STD SPEC.

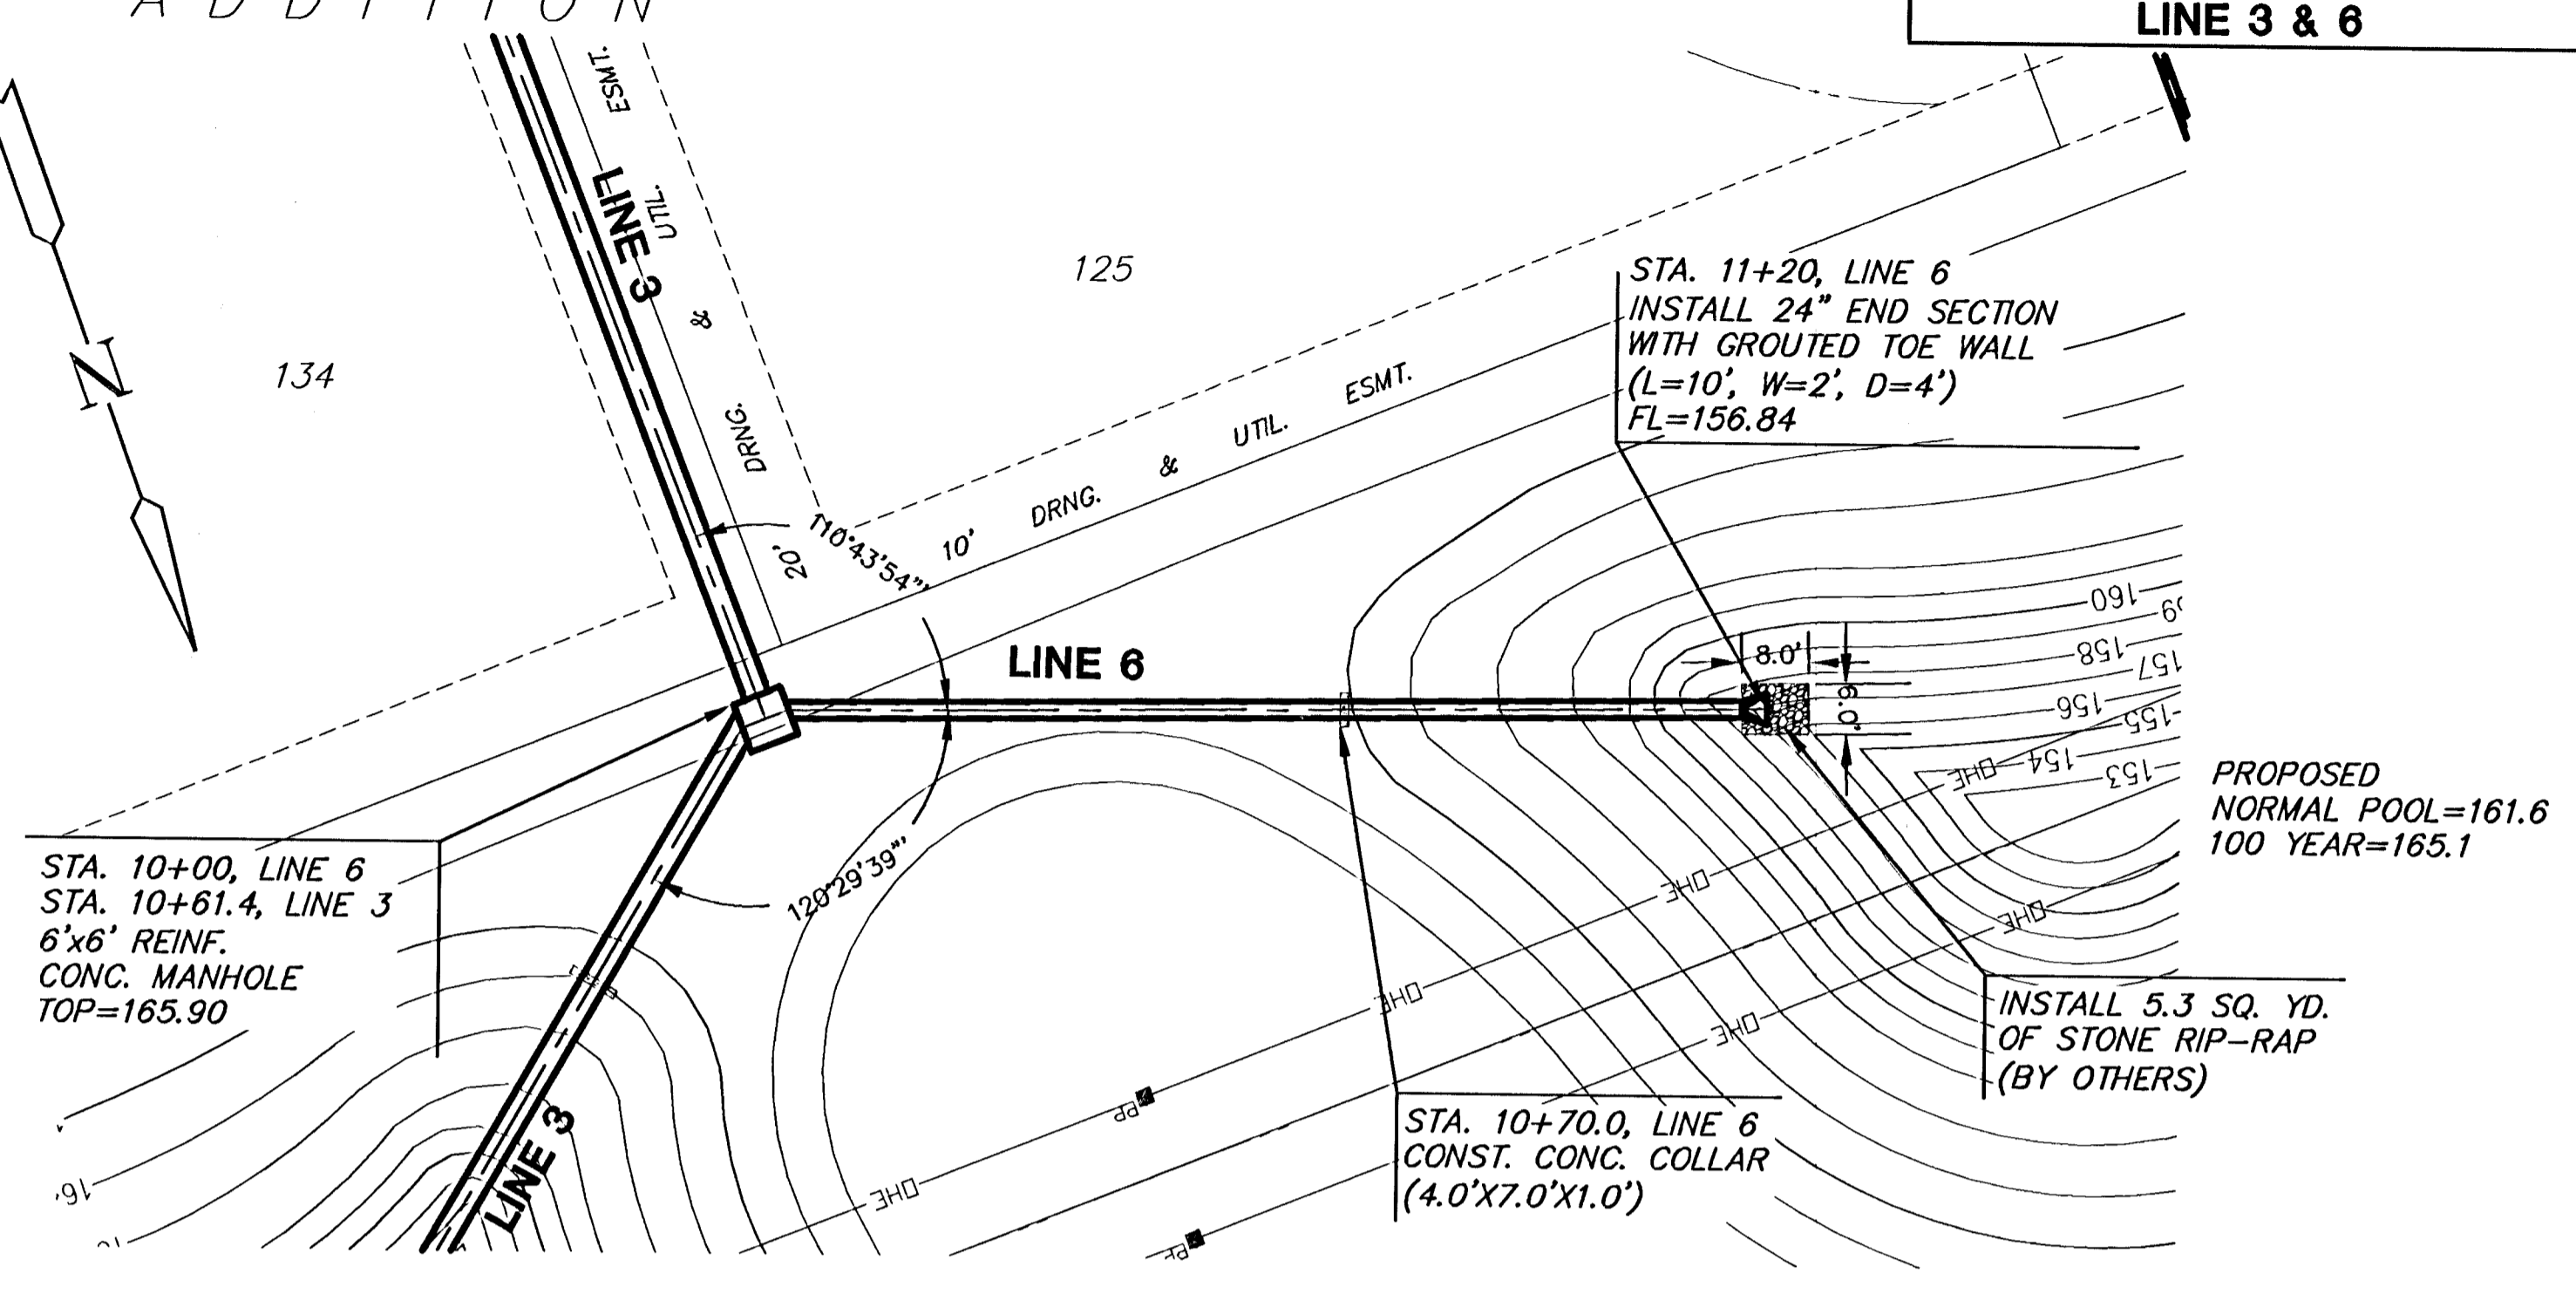

PLAN LINE 6

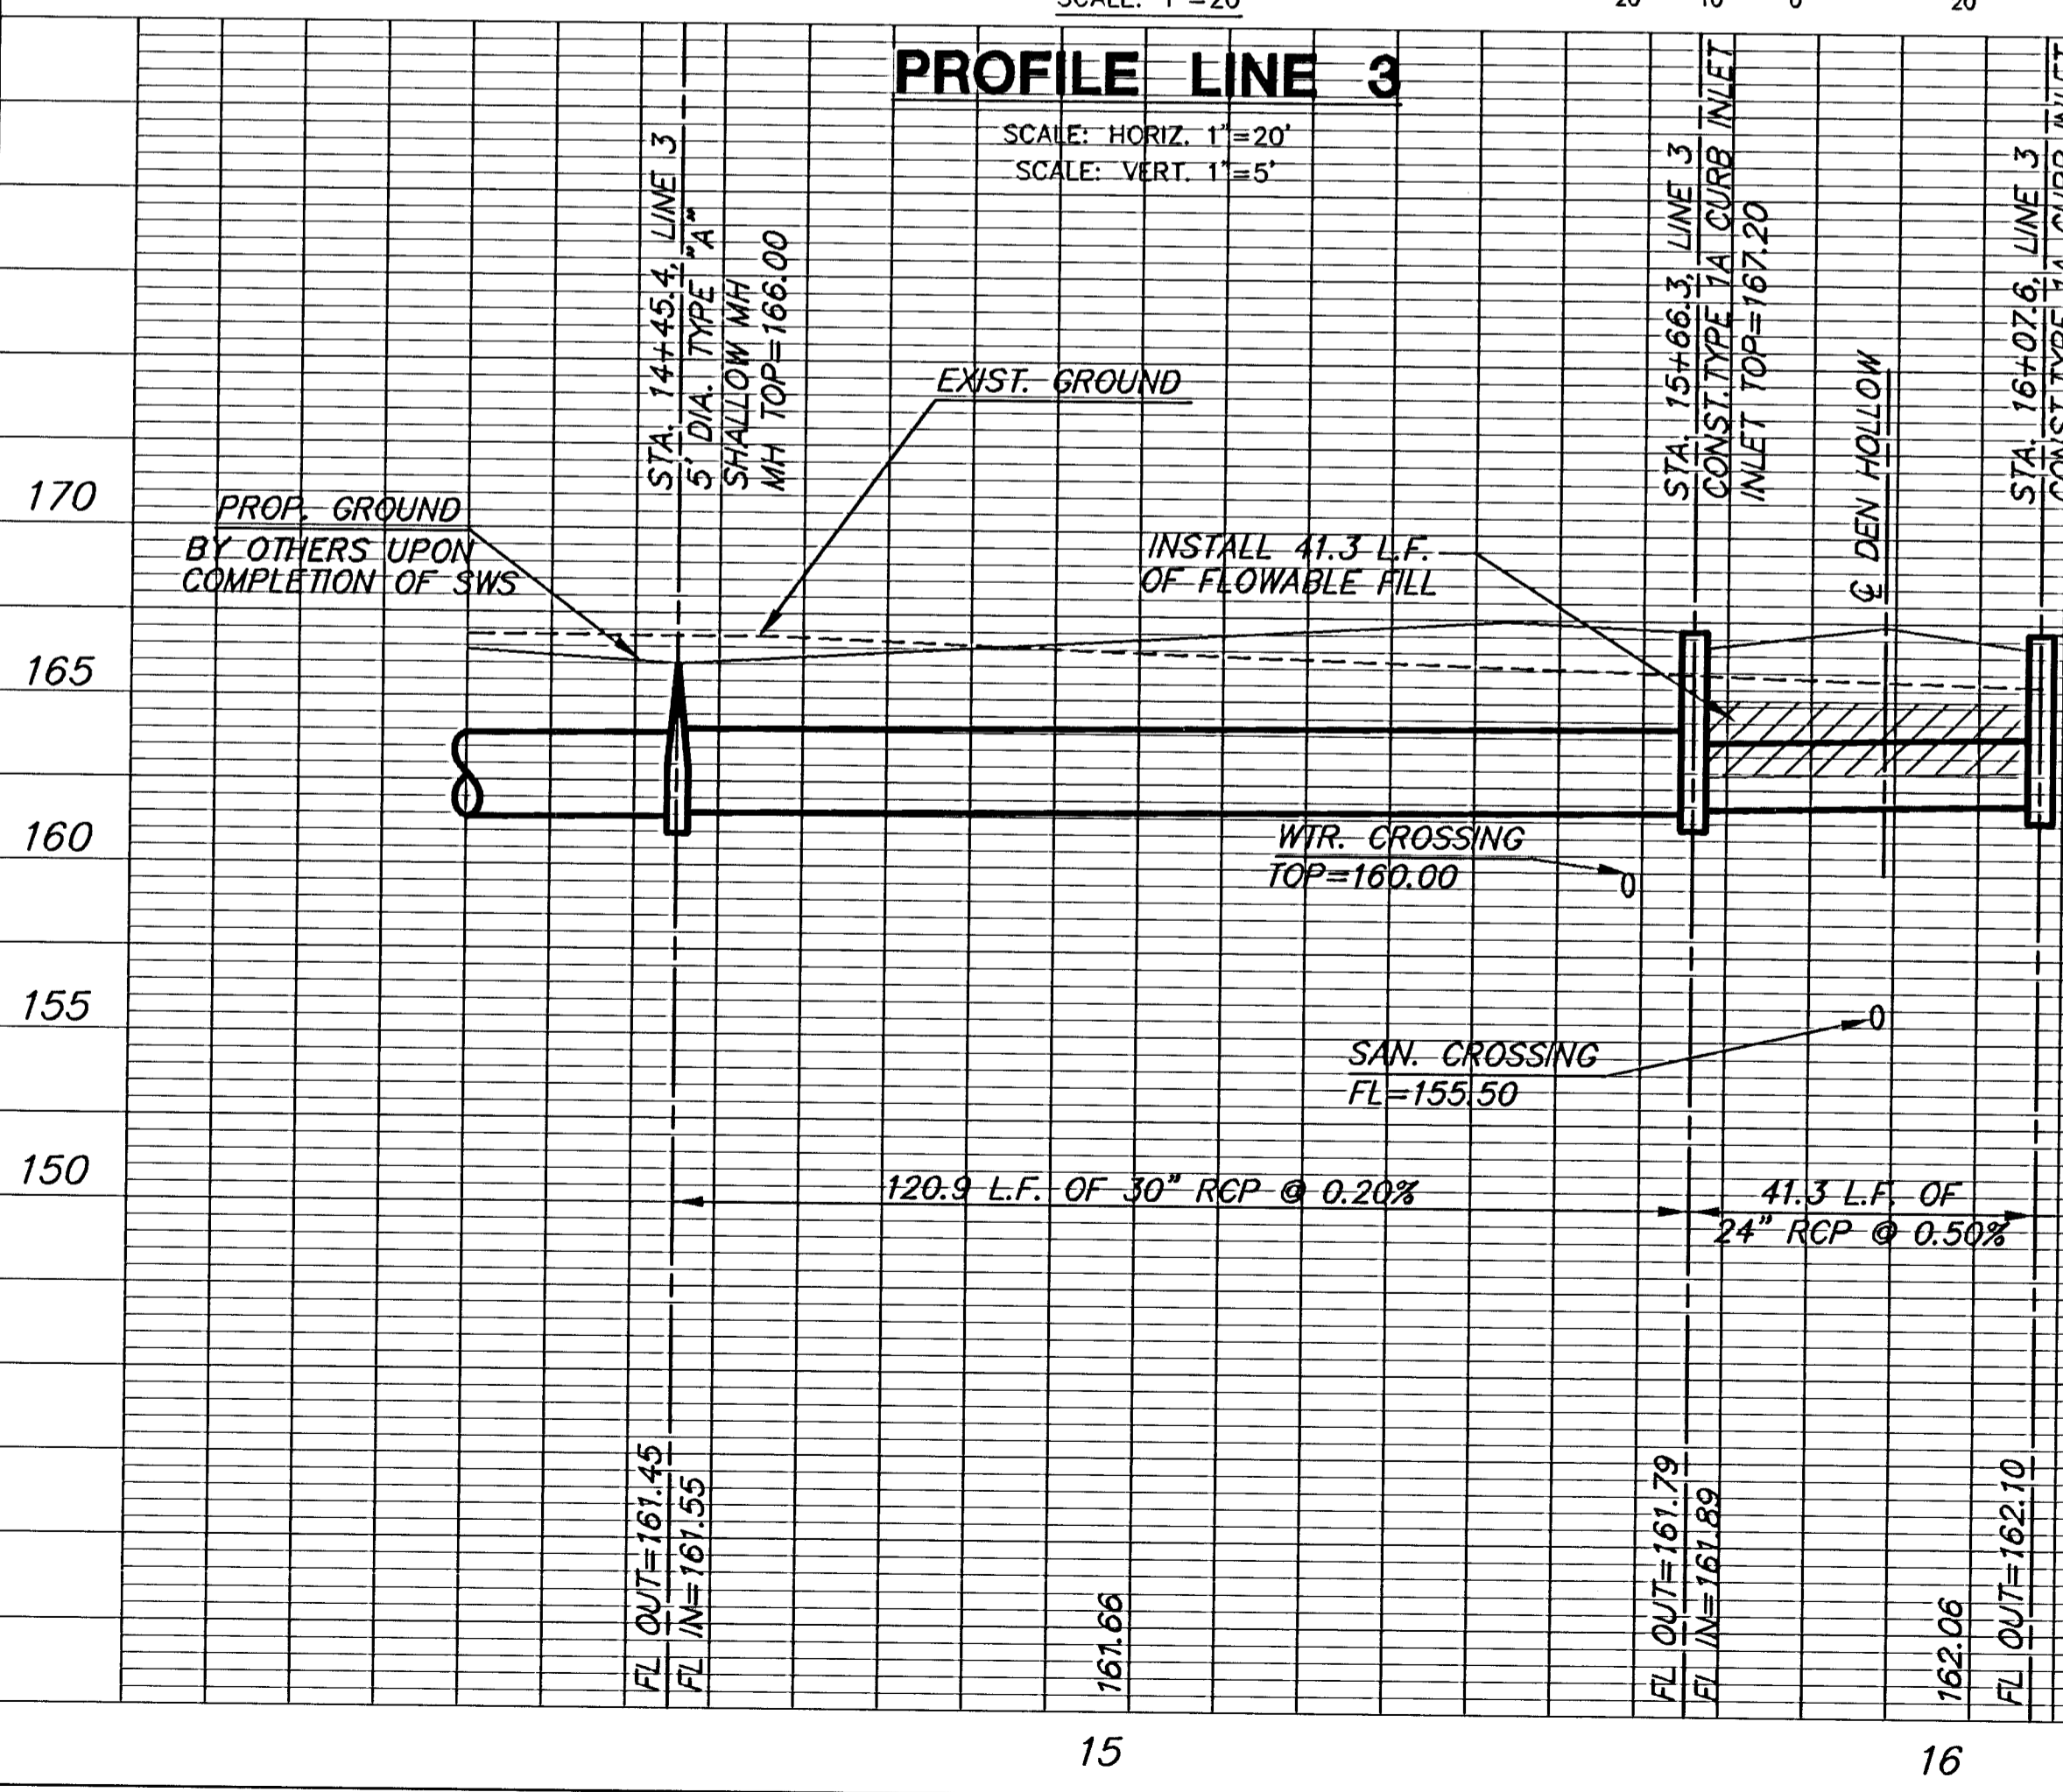


PROFILE LINE 3

PROP. GROUND
BY OTHERS UPON
COMPLETION OF SWS

FL OUT=161.45
FL IN=161.55
161.66
FL OUT=161.79
FL IN=161.89
162.06
FL OUT=162.10

15 16

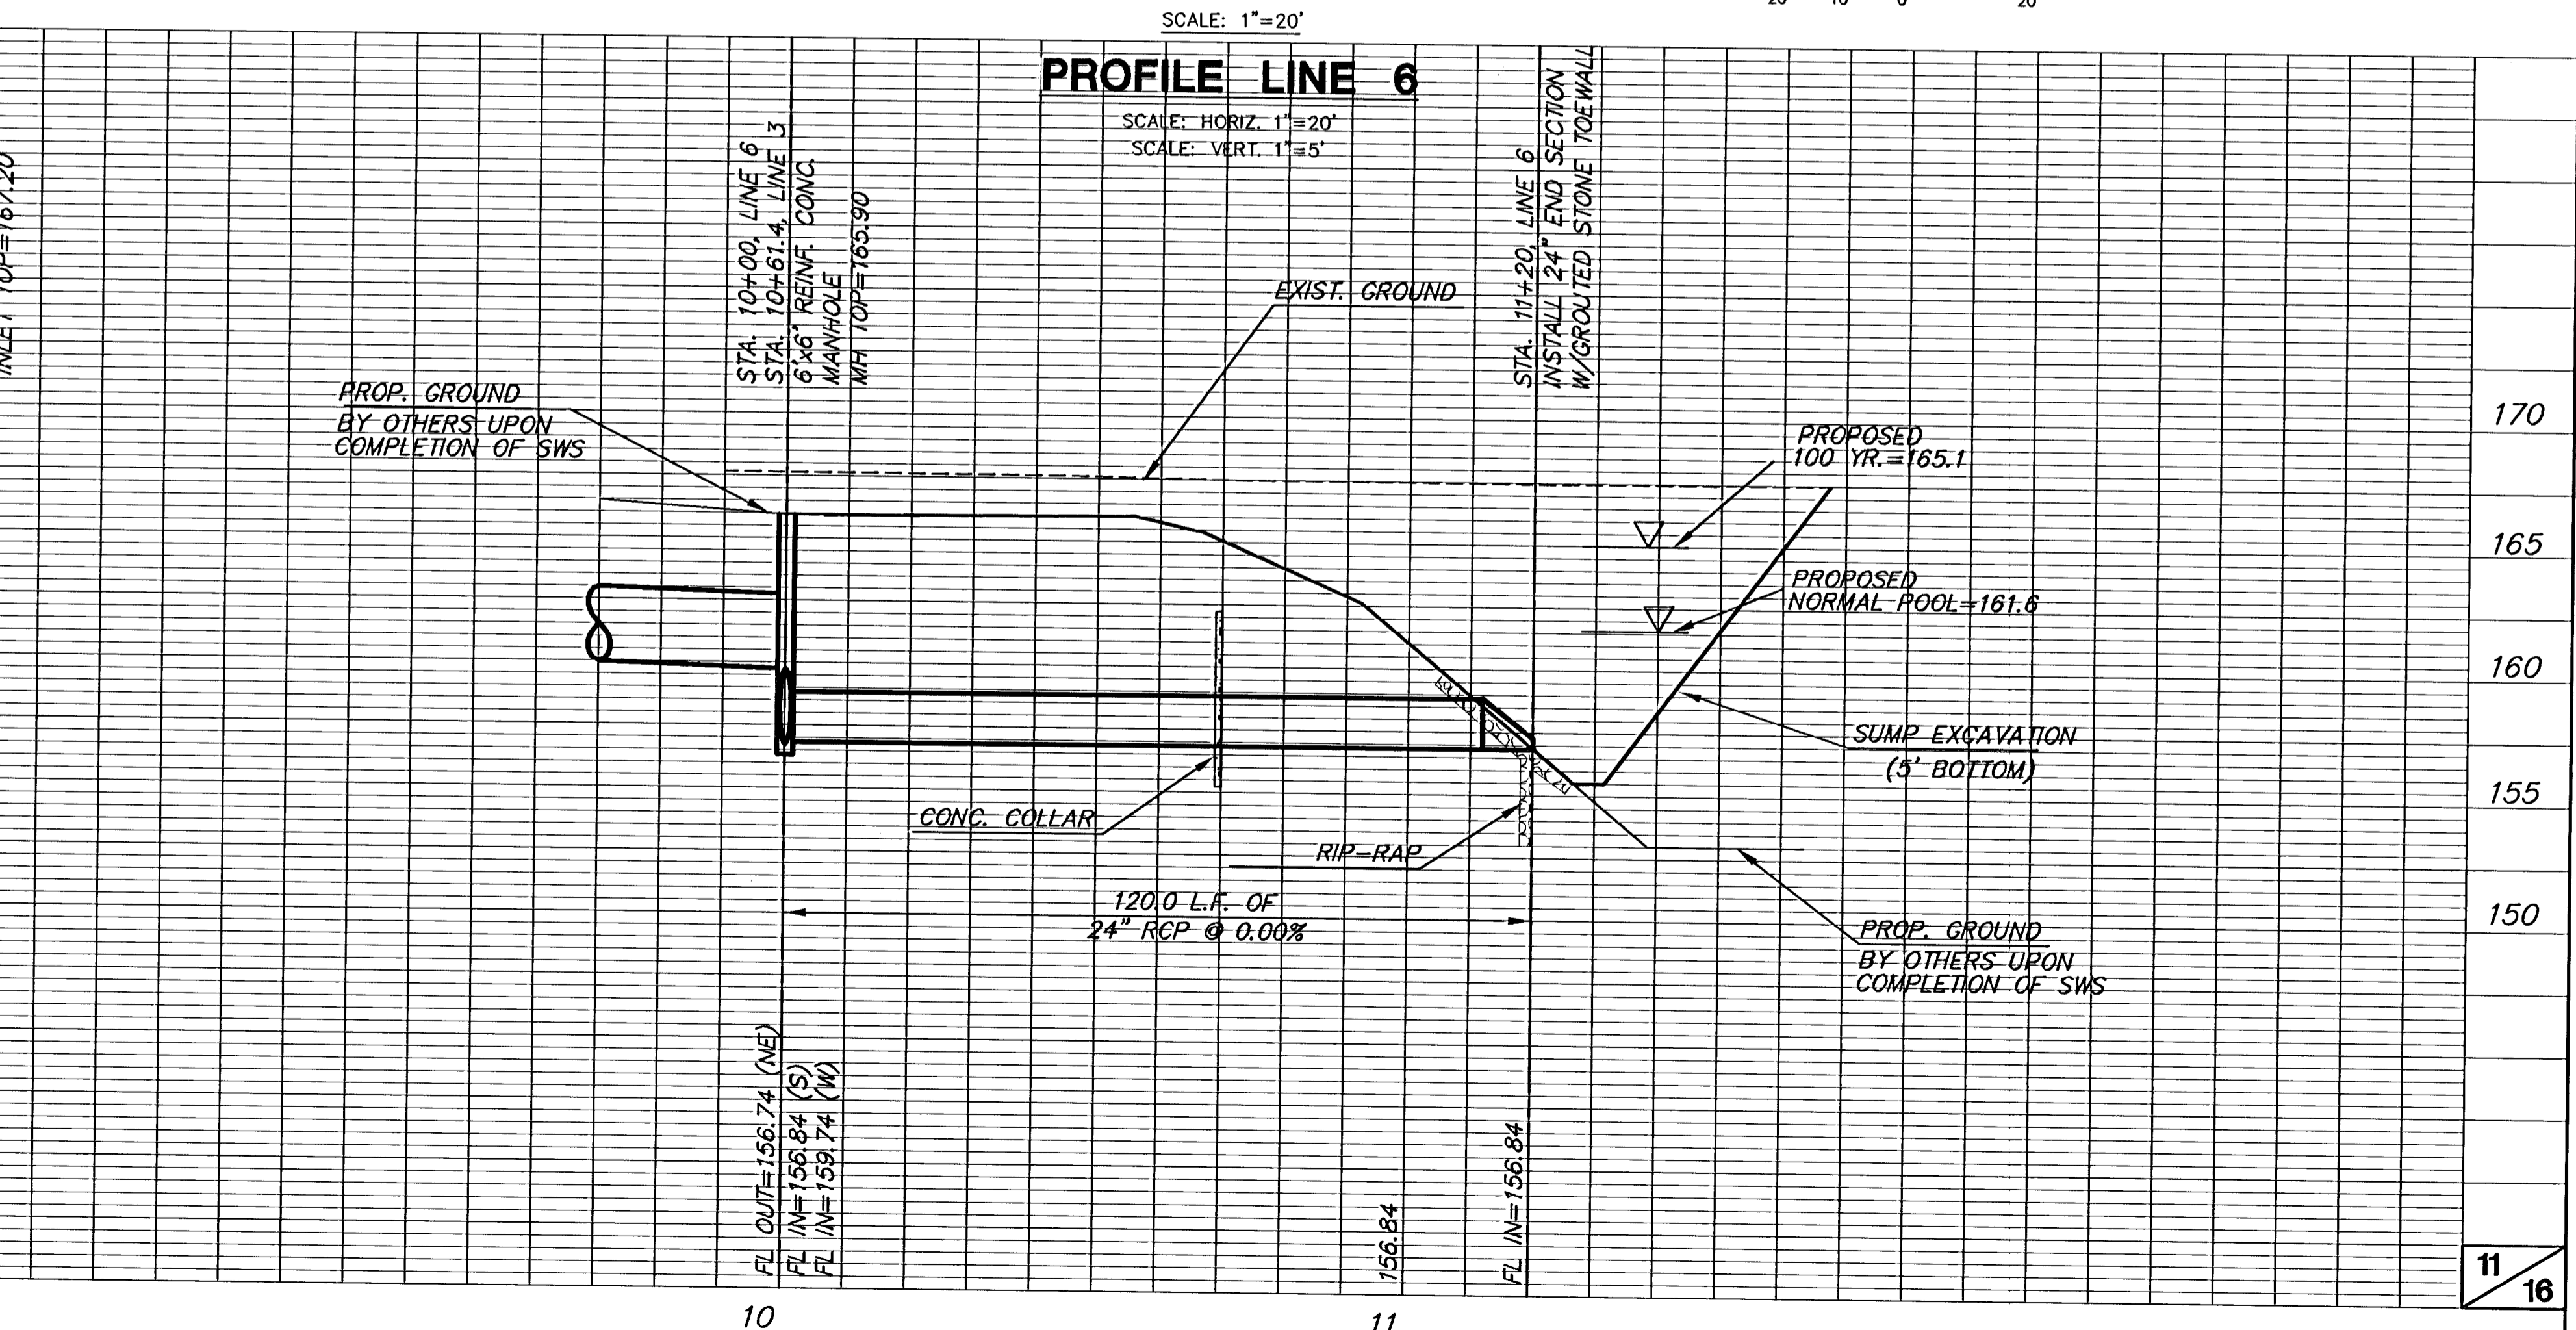

PROFILE LINE 6

PROP. GROUND
BY OTHERS UPON
COMPLETION OF SWS

FL OUT=156.74 (NE)
FL IN=156.84 (S)
FL IN=159.74 (W)
156.84
FL IN=156.84

10 11