




EXC = 30.2  
LF = 15.8  
CF = 1.2

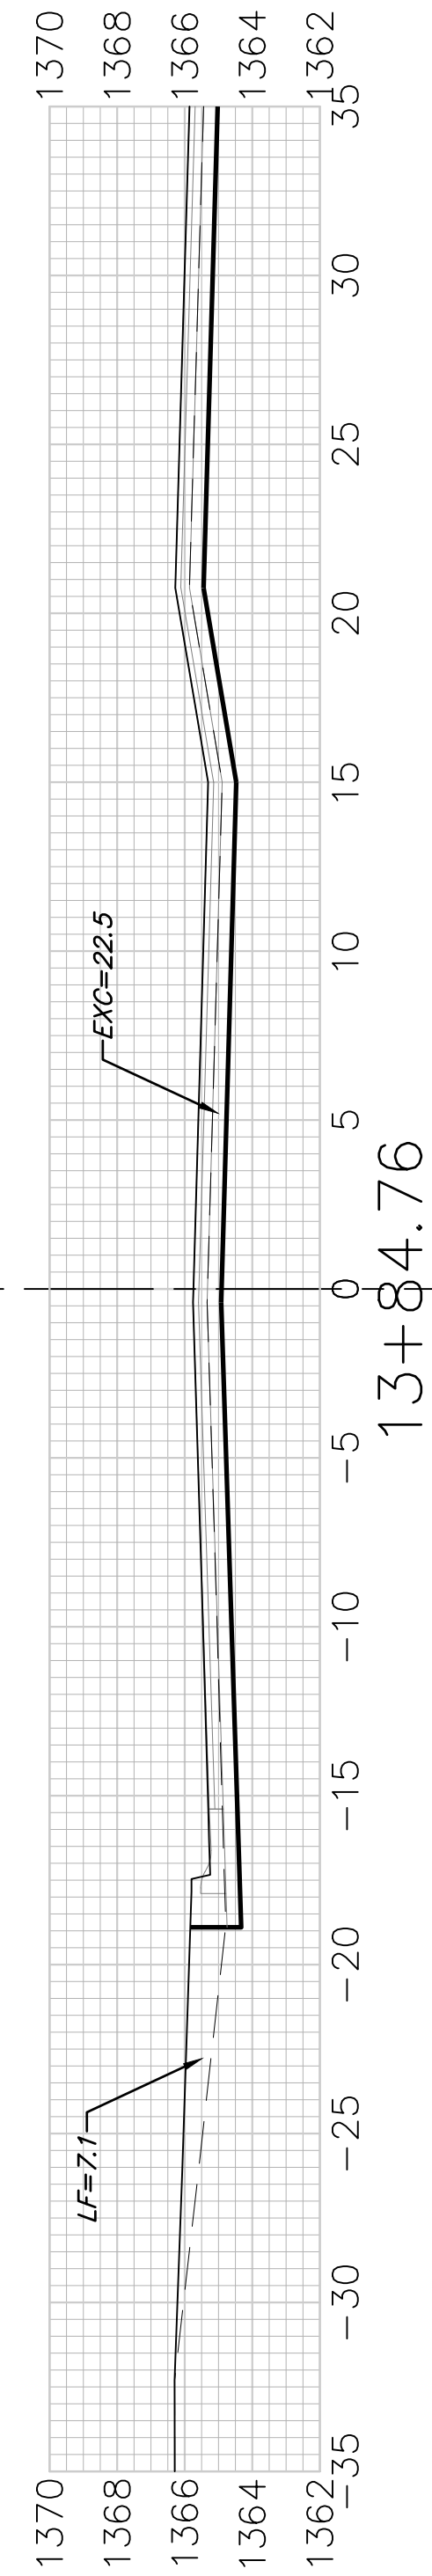


EXC = 30.2  
LF = 15.8  
CF = 1.2

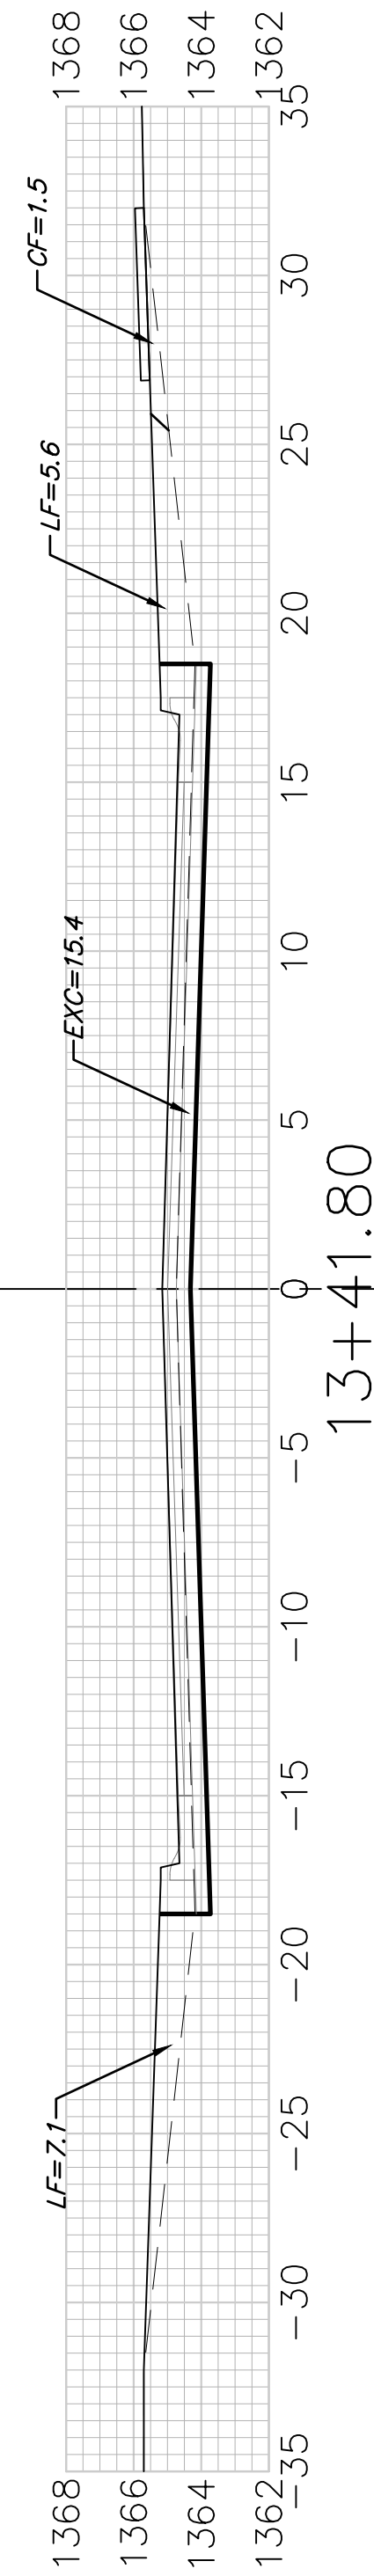


EXC = 23.8  
LF = 19.7  
CF = 2.3

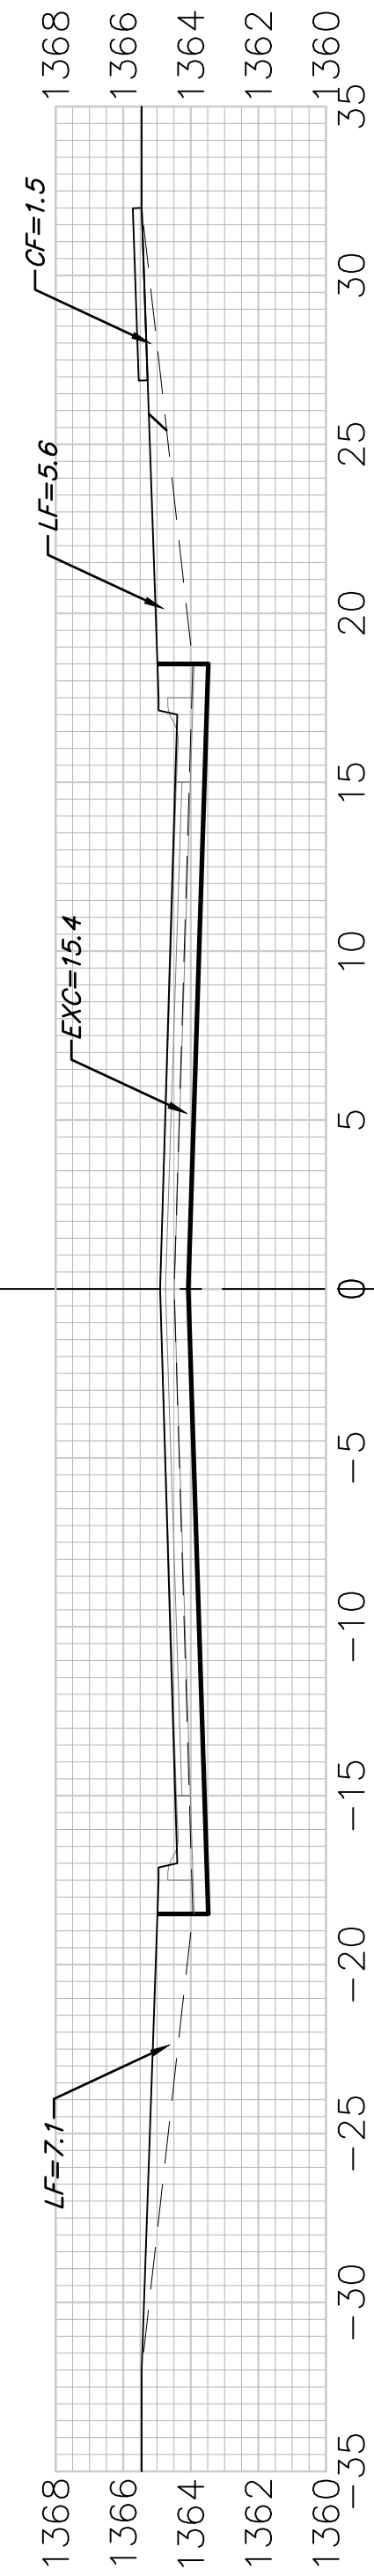


EXC = 28.5  
LF = 23.5  
CF = 2.8

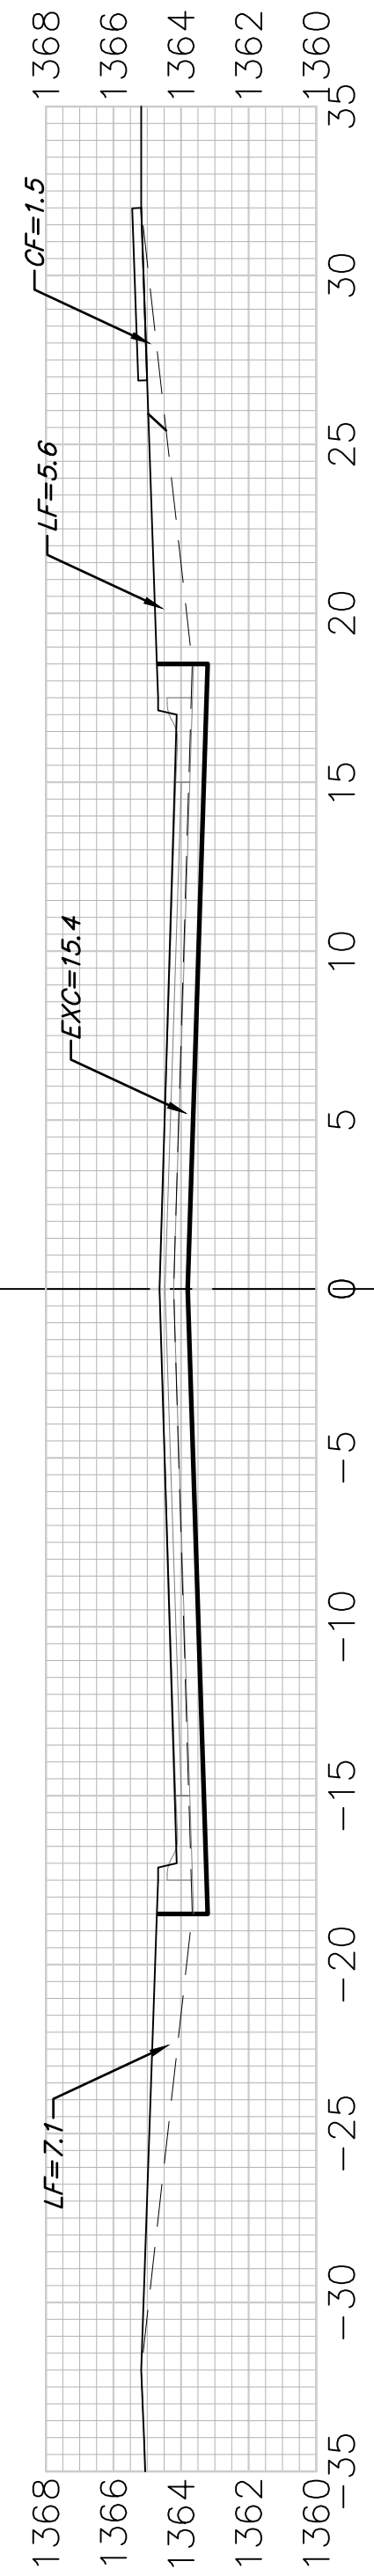


EXC = 24.8  
LF = 20.6  
CF = 2.4

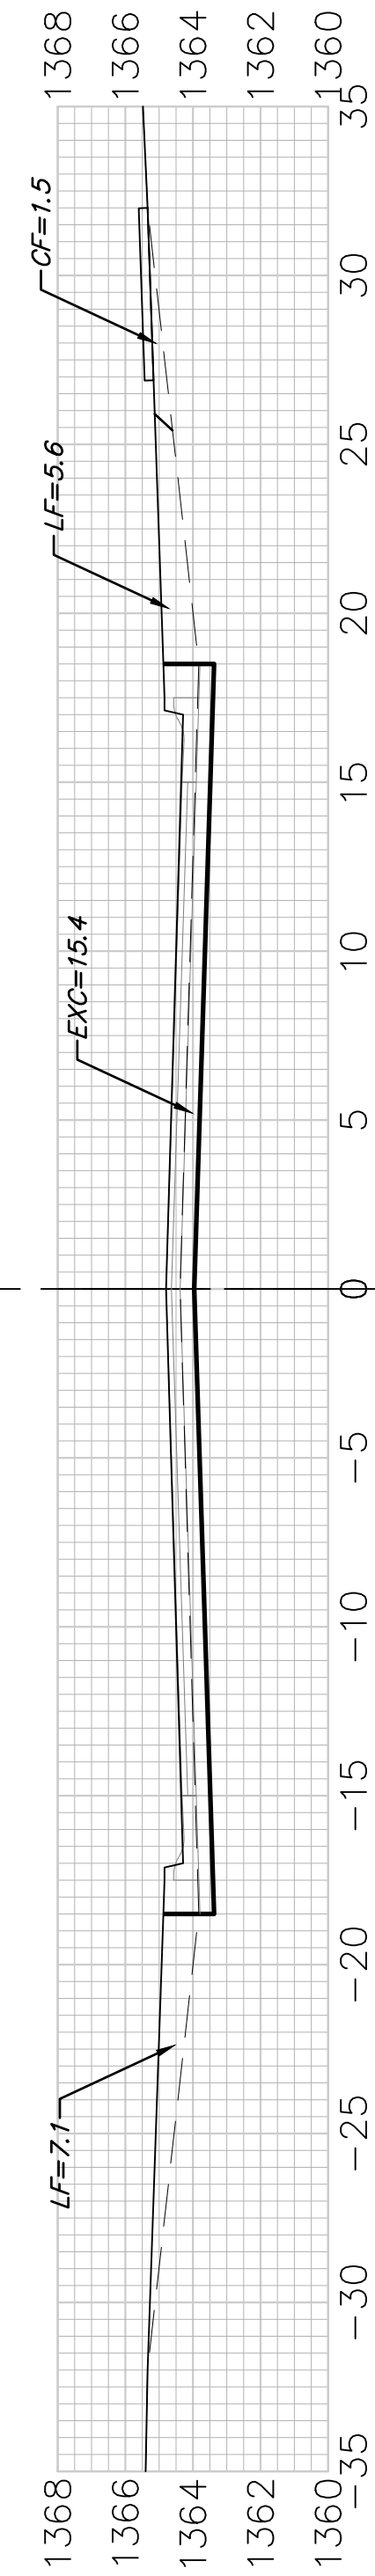


EXC = 27.9  
LF = 13.9  
CF = 1.1

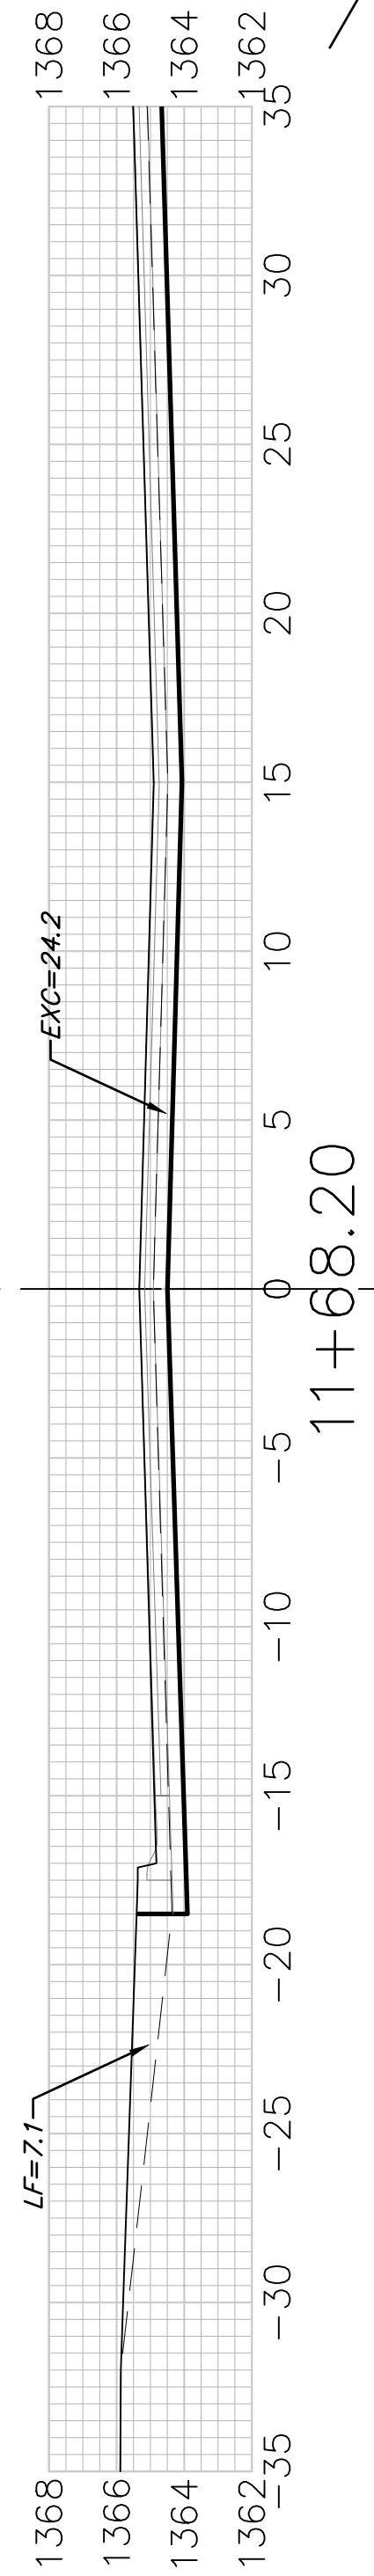


EXC = 27.1  
LF = 13.5  
CF = 1.0

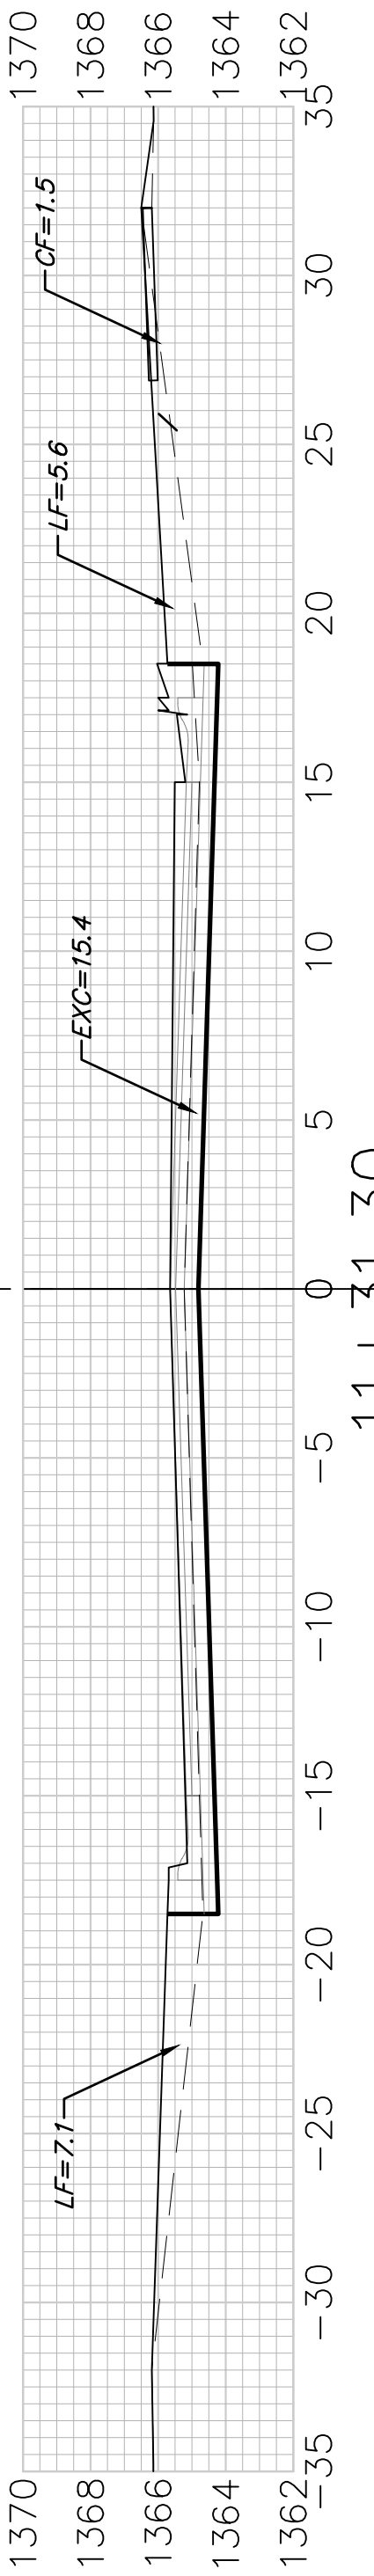

EXC = 17.9  
LF = 14.7  
CF = 1.7

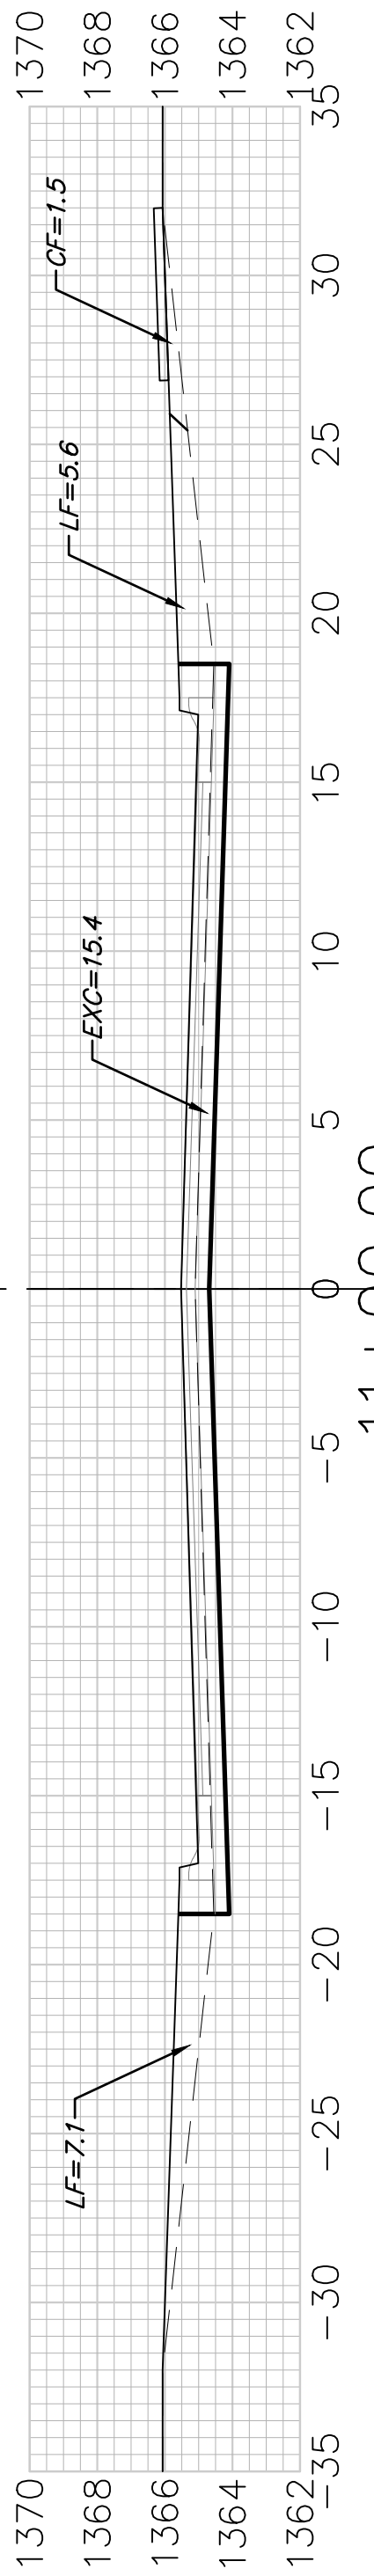

Sheet Totals  
Excavation = 210.4 C.Y.  
Loose Fill = 137.5 C.Y.  
Compacted Fill = 13.7 C.Y.

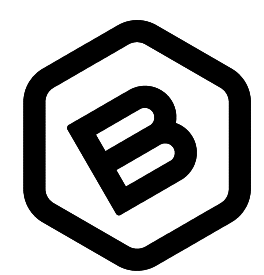

**BAUGHMAN COMPANY**  
315 Ellis St.  
Wichita, KS 67211  
316-262-7271  
BaughmanCo.com

NRD ADDITION  
Phase I & Entrance

**CROSS SECTIONS**

STREET IMPROVEMENTS

PROJECT NUMBER:

DESIGN: NBW DRAWN: TMS

DATE: December 6, 2021

SHEET **34** OF **47**

SAGEBRUSH