




EXC = 17.5
LF = 9.2
CF = 0.7

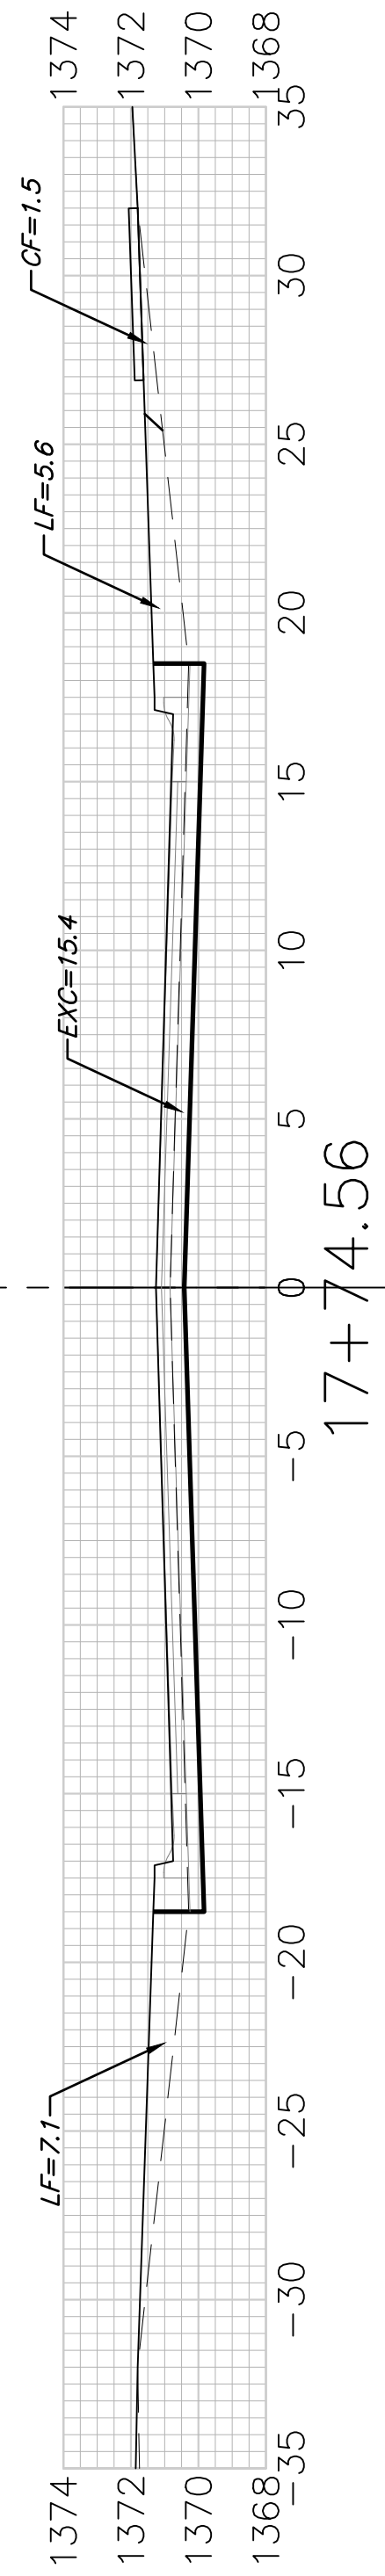


EXC = 14.0
LF = 11.6
CF = 1.4

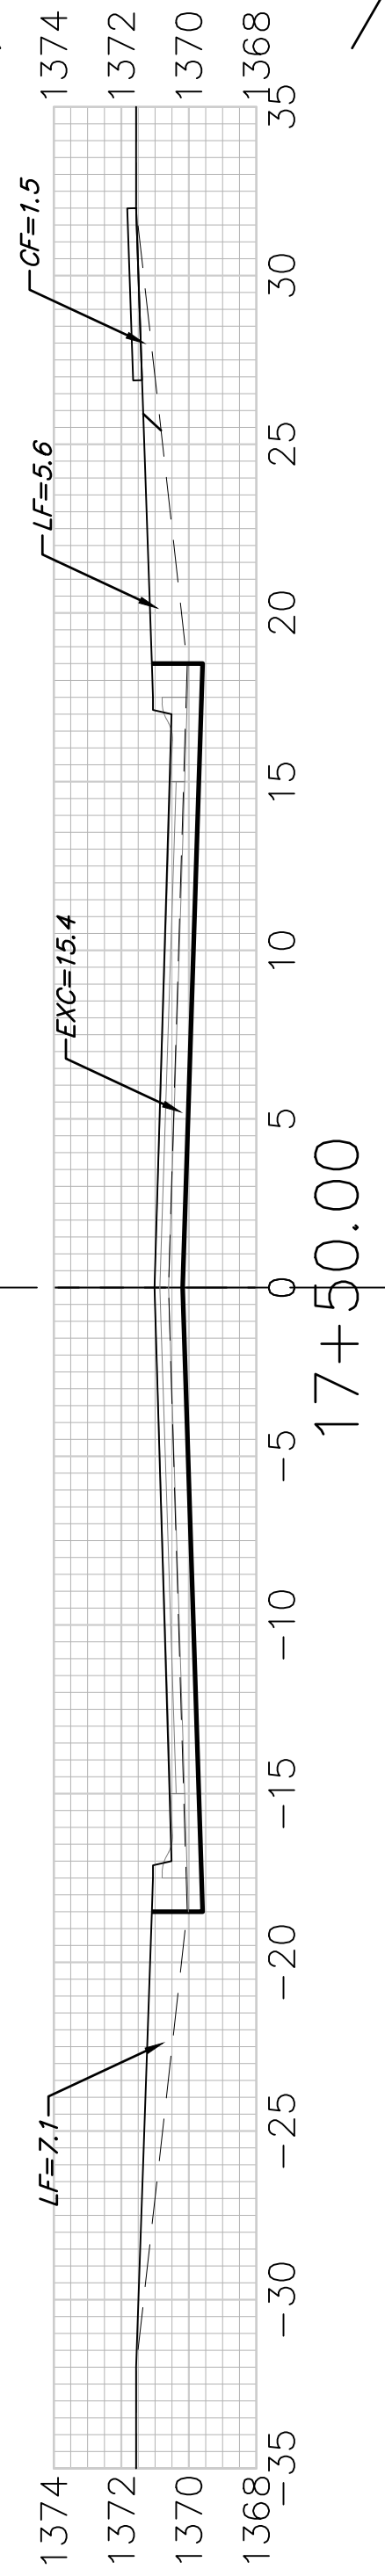


EXC = 28.5
LF = 23.5
CF = 2.8

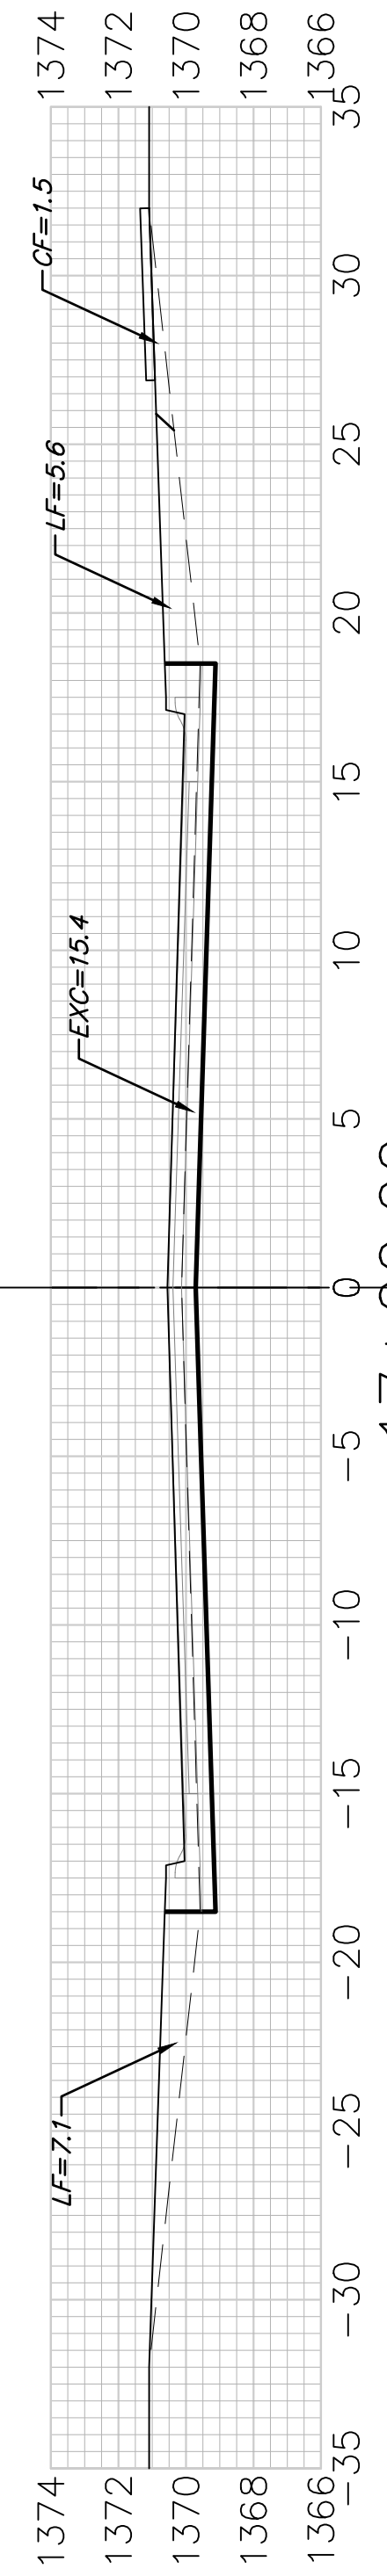


EXC = 28.5
LF = 23.5
CF = 2.8

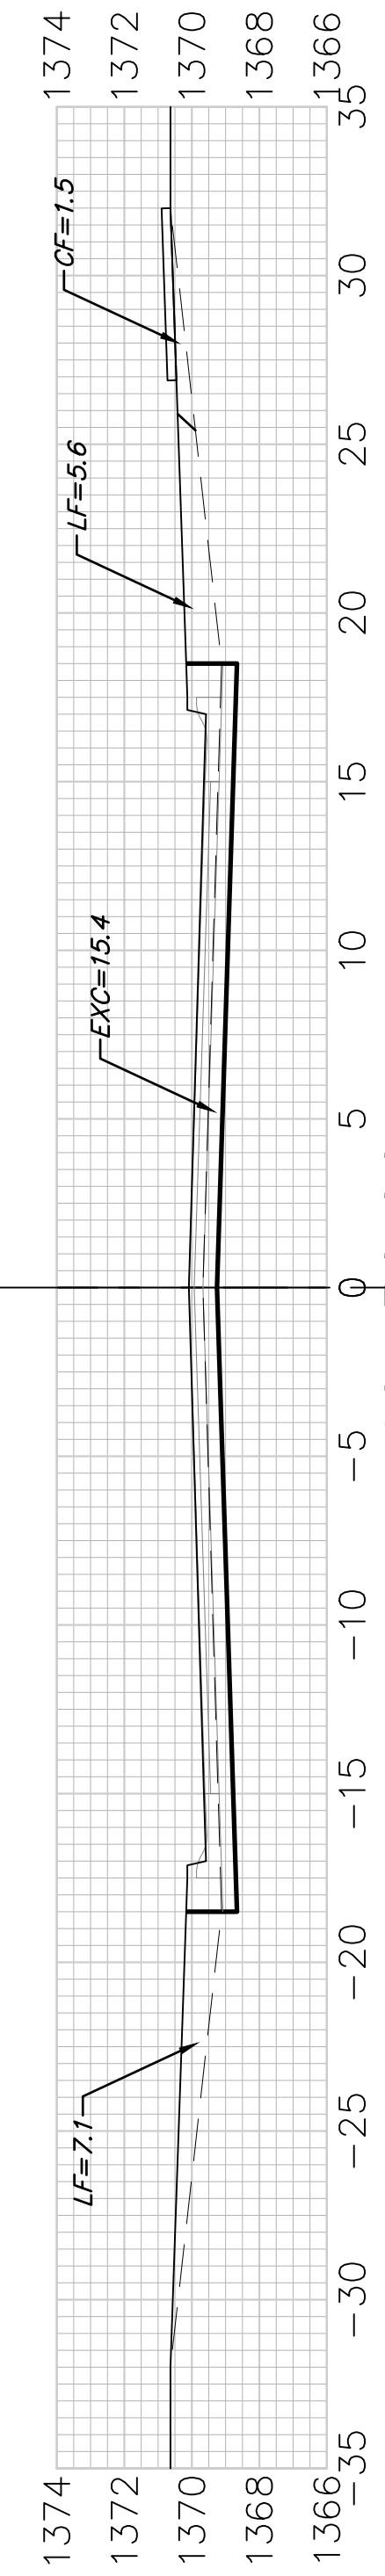


EXC = 28.5
LF = 23.5
CF = 2.8

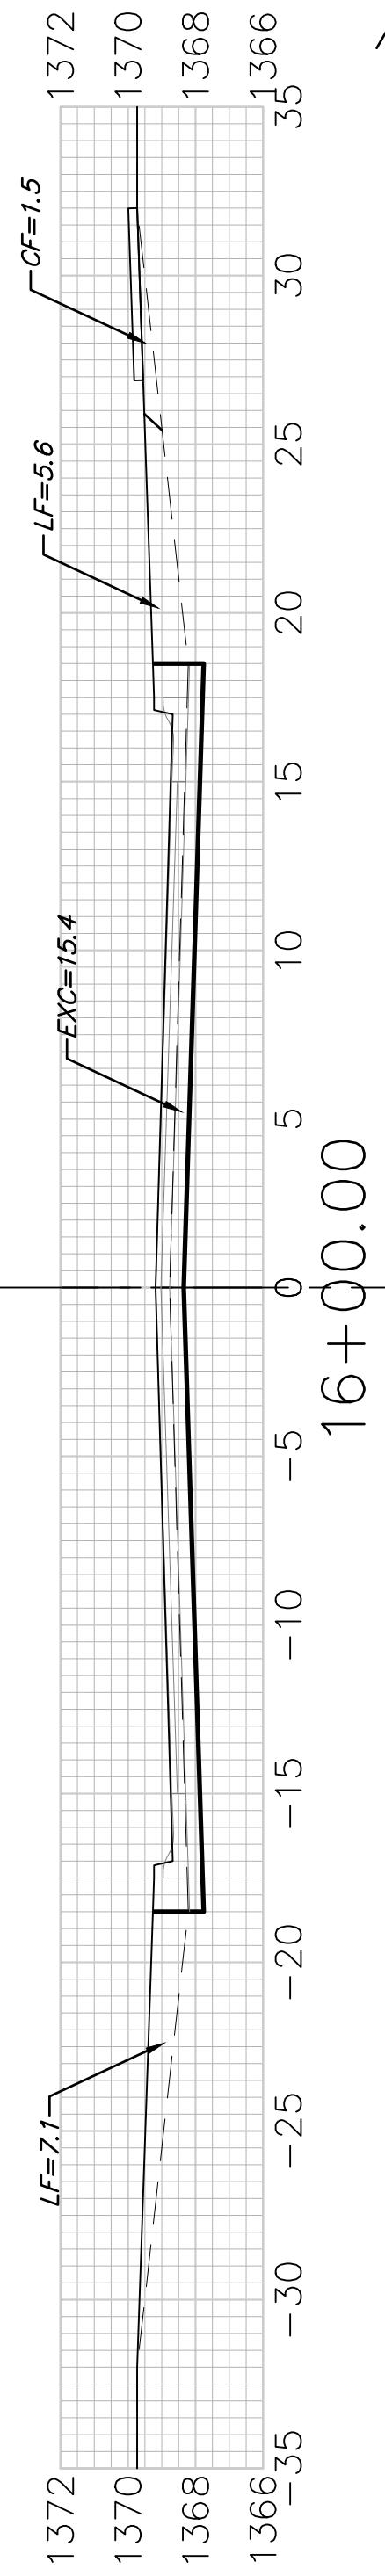


EXC = 28.5
LF = 23.5
CF = 2.8

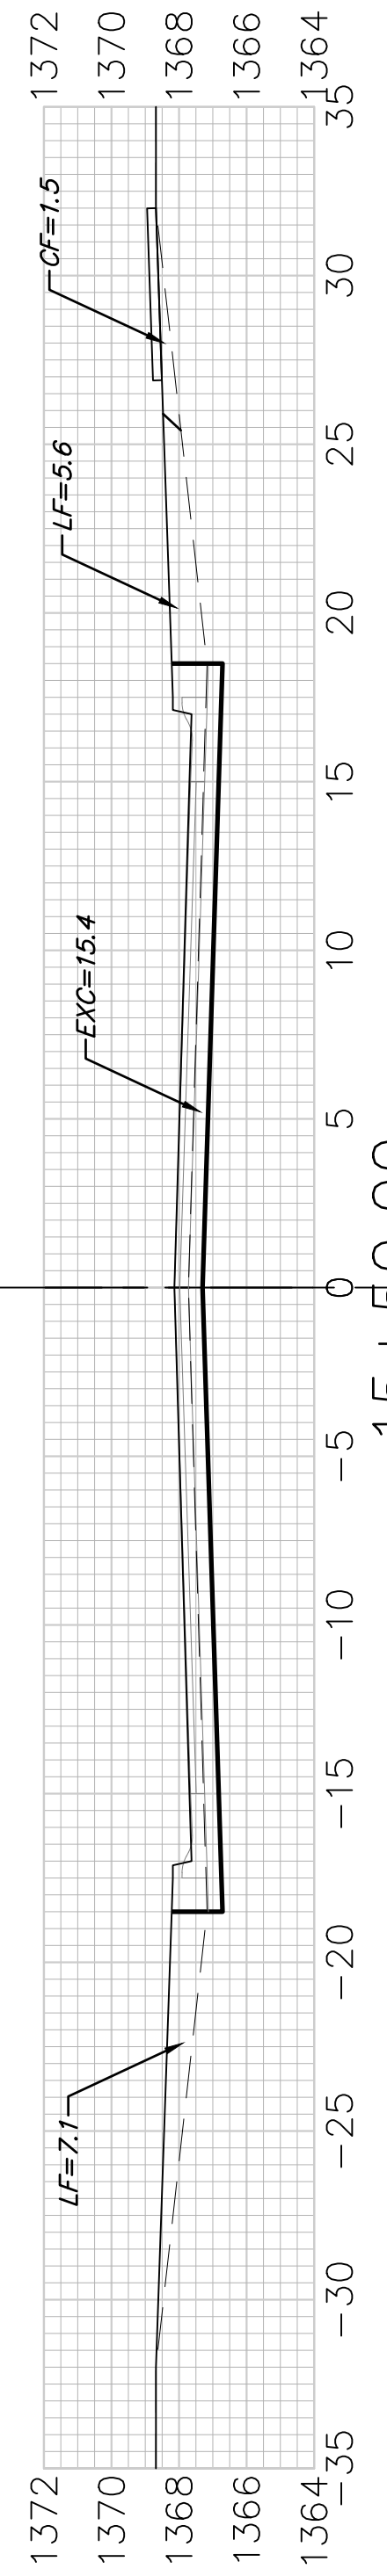


EXC = 28.5
LF = 23.5
CF = 2.8

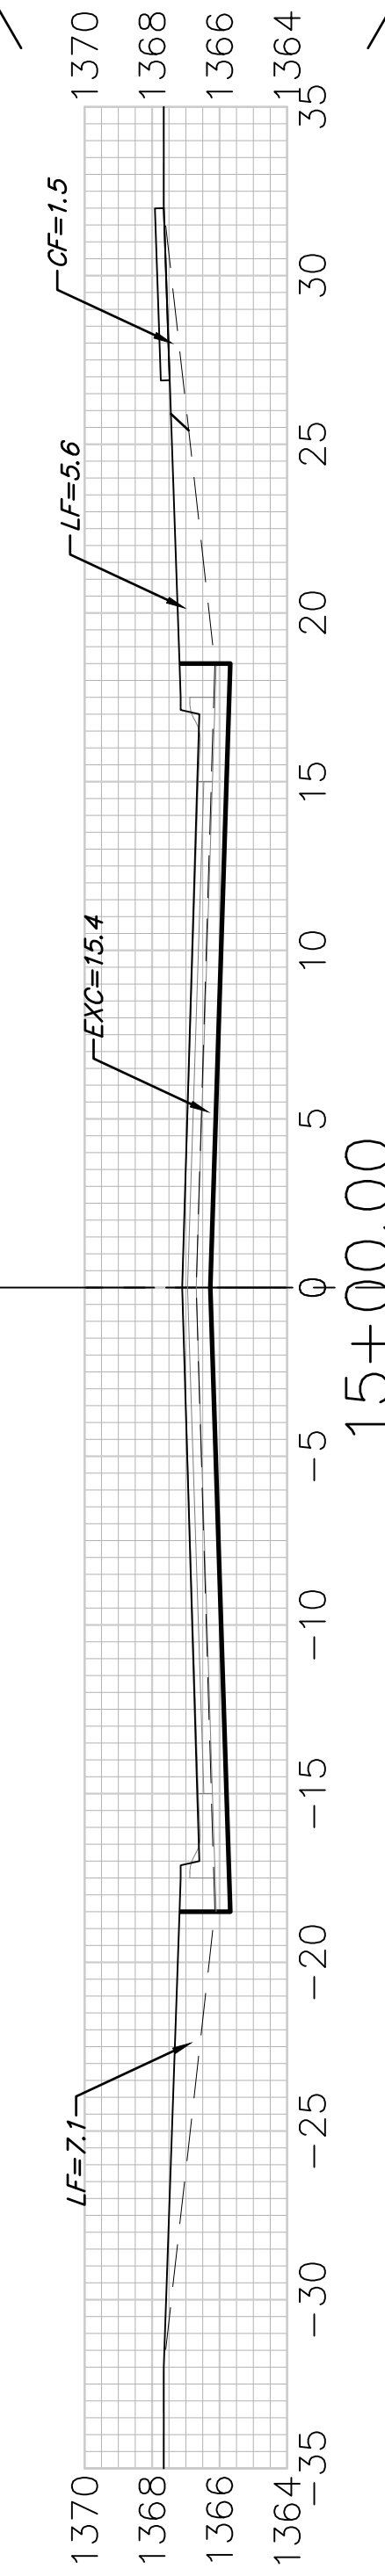


EXC = 28.5
LF = 23.5
CF = 2.8

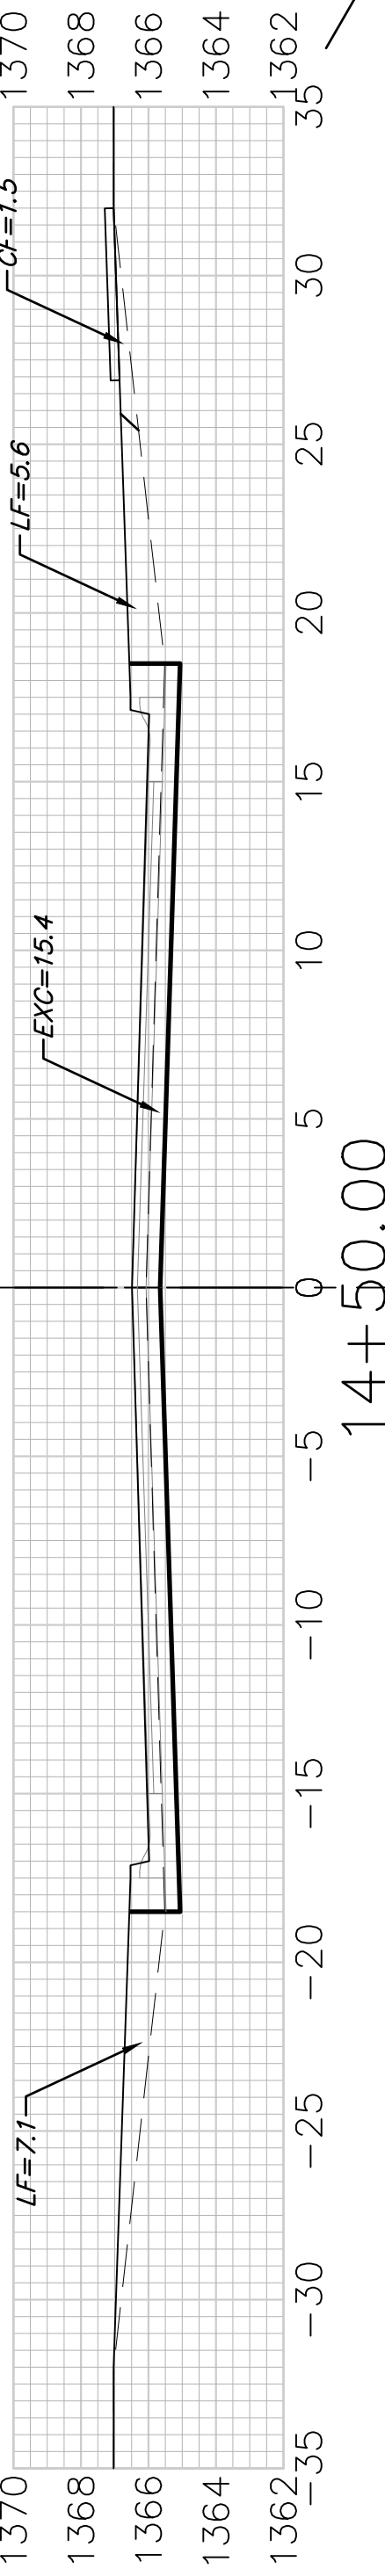

EXC = 12.7
LF = 10.5
CF = 1.2

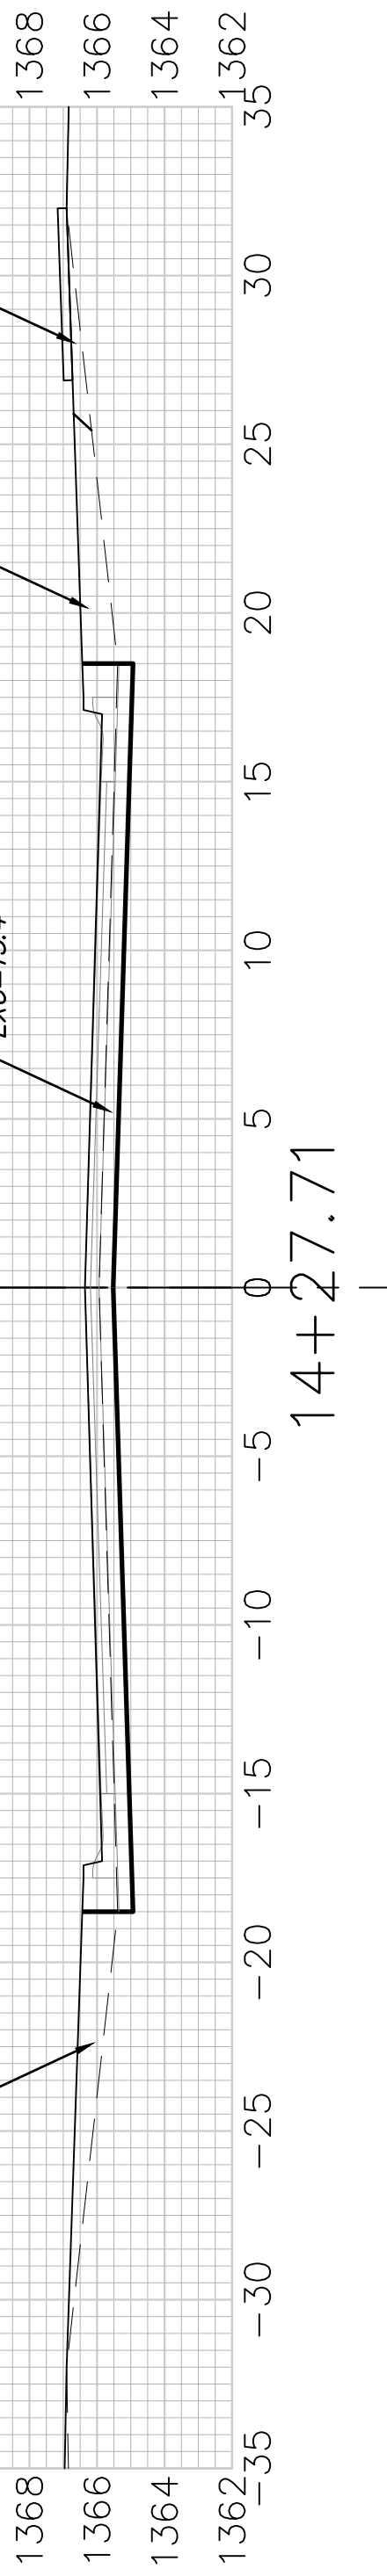

CAMDEN CHASE

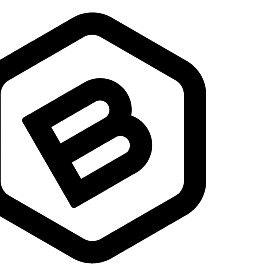

BAUGHMAN COMPANY

315 Ellis St.
Wichita, KS 67211
316-262-7271
BaughmanCo.com

NRD ADDITION
Phase I & Entrance

CROSS SECTIONS

STREET IMPROVEMENTS

PROJECT NUMBER:

DESIGN: NBW DRAWN: TMS

DATE: December 6, 2021

SHEET OF
35 47

Sheet Totals
Excavation = 215.2 C.Y.
Loose Fill = 172.3 C.Y.
Compacted Fill = 20.1 C.Y.

File: E:\Projects\NRD Addition_19-04-P448\Engineering\Phase 1\STR 21-03-E866 E868\STRpdm.dwg