




50.00'
 EXC = 28.5
 LF = 23.5
 CF = 2.8

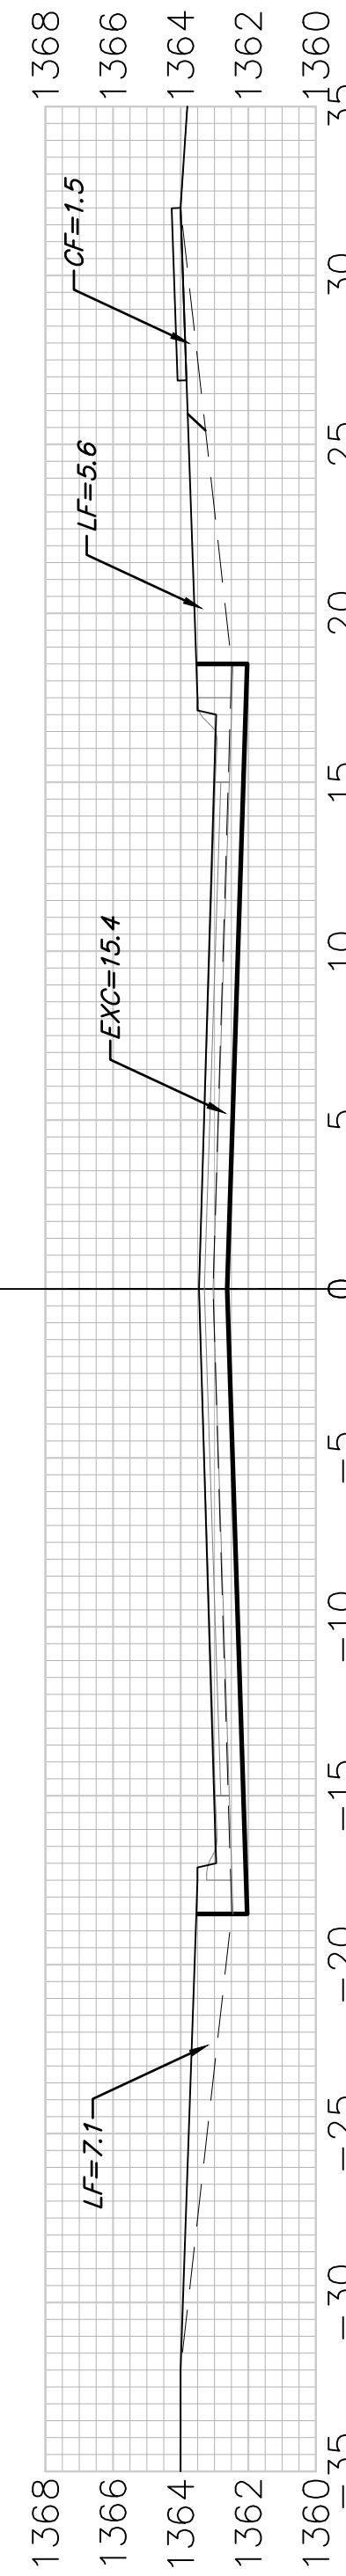


50.00'
 EXC = 28.5
 LF = 23.5
 CF = 2.8

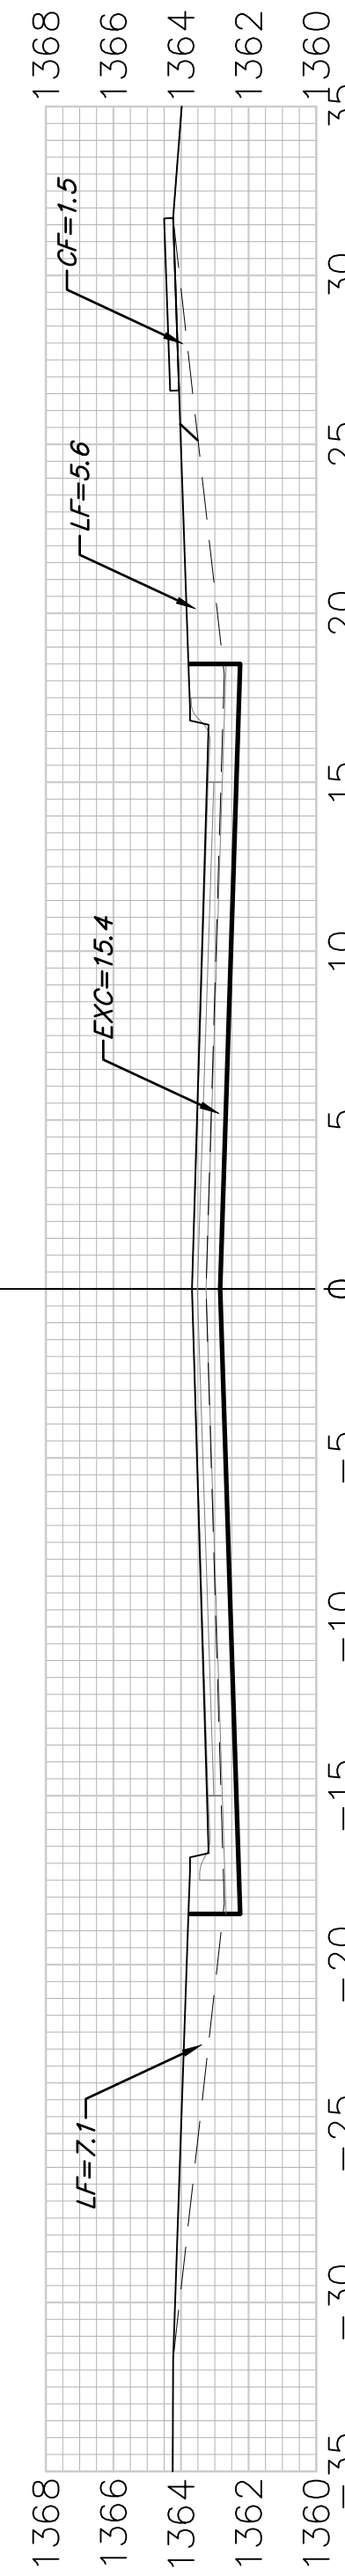


50.00'
 EXC = 27.3
 LF = 23.5
 CF = 2.8

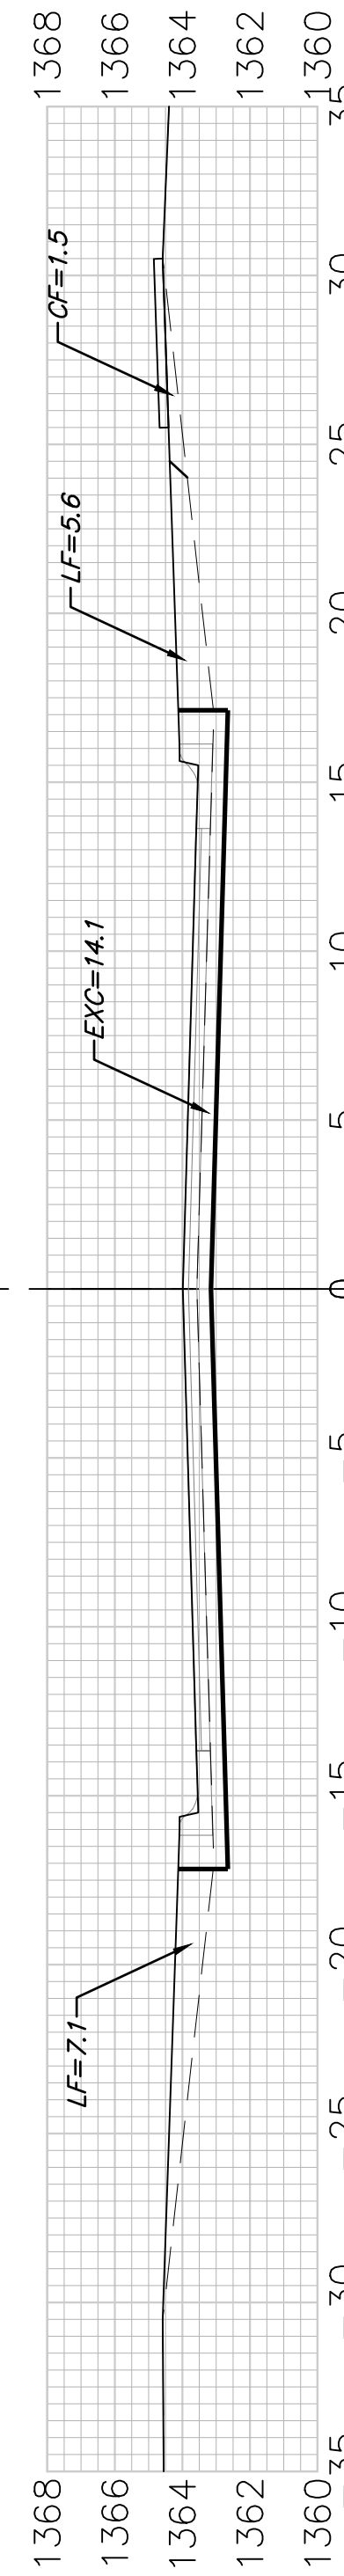


50.00'
 EXC = 25.8
 LF = 23.5
 CF = 2.8

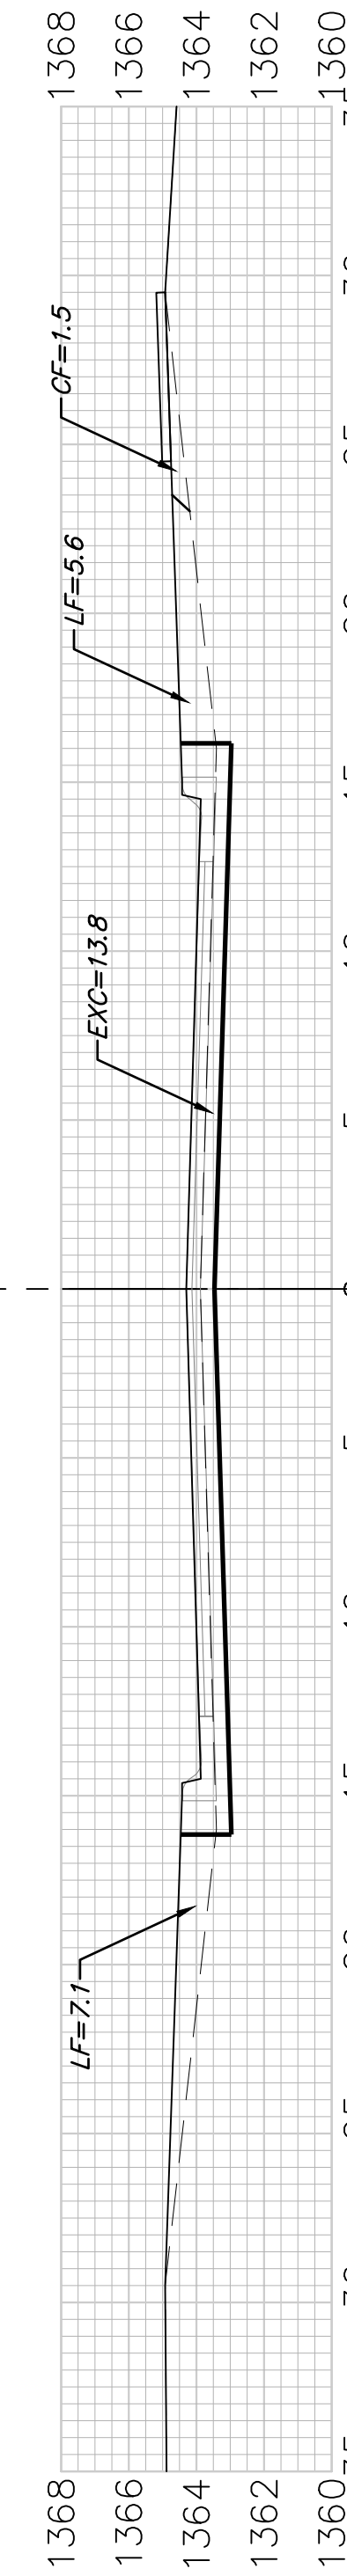


50.00'
 EXC = 25.4
 LF = 23.5
 CF = 2.8

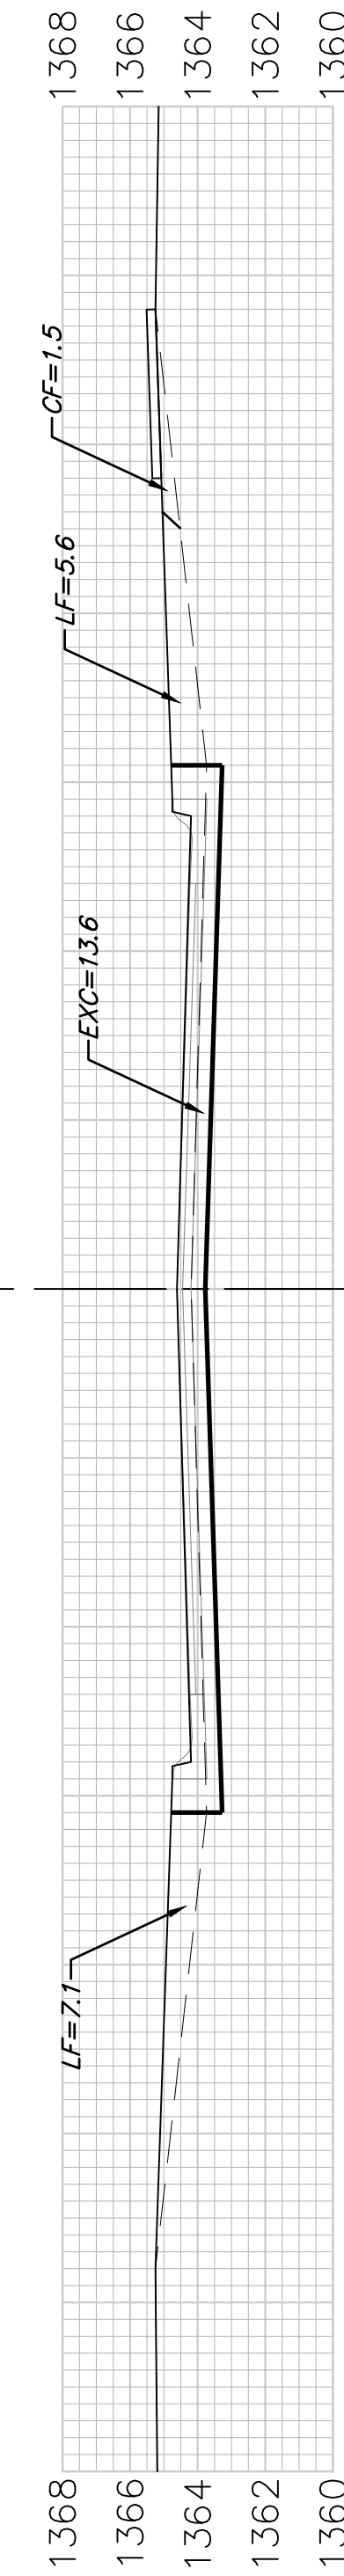


50.00'
 EXC = 25.2
 LF = 23.5
 CF = 2.8

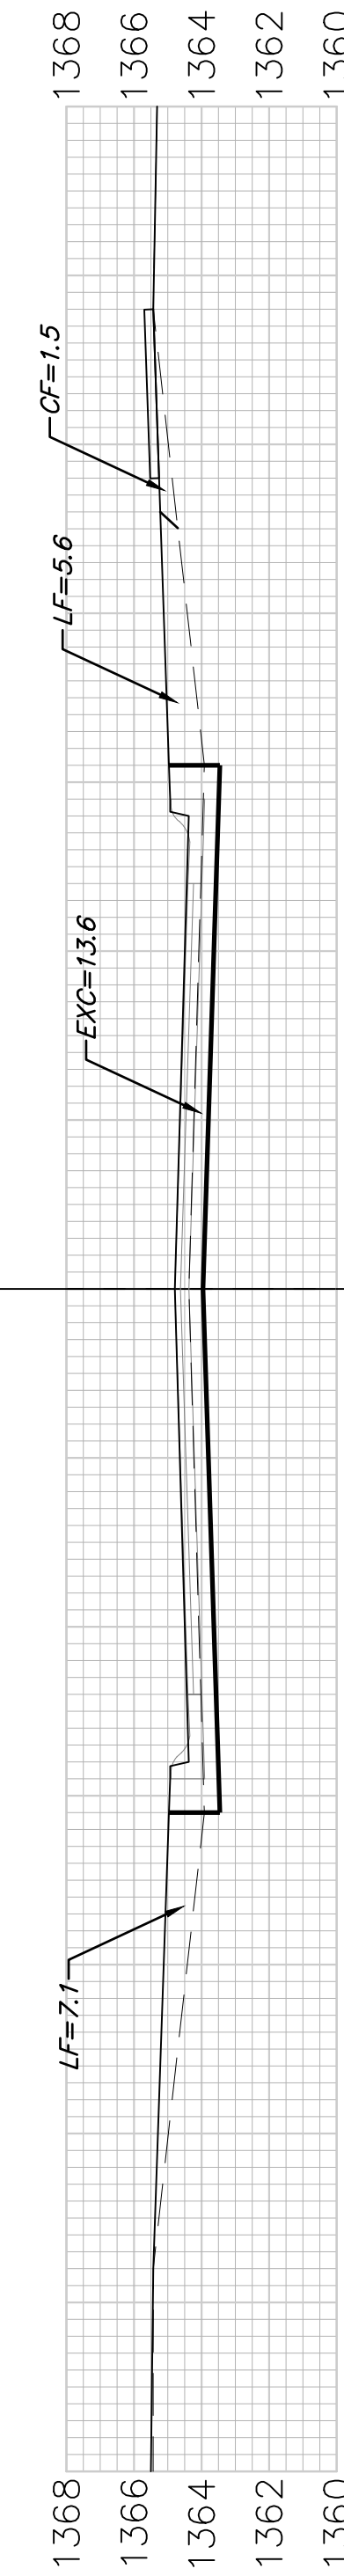


50.00'
 EXC = 25.2
 LF = 23.5
 CF = 2.8

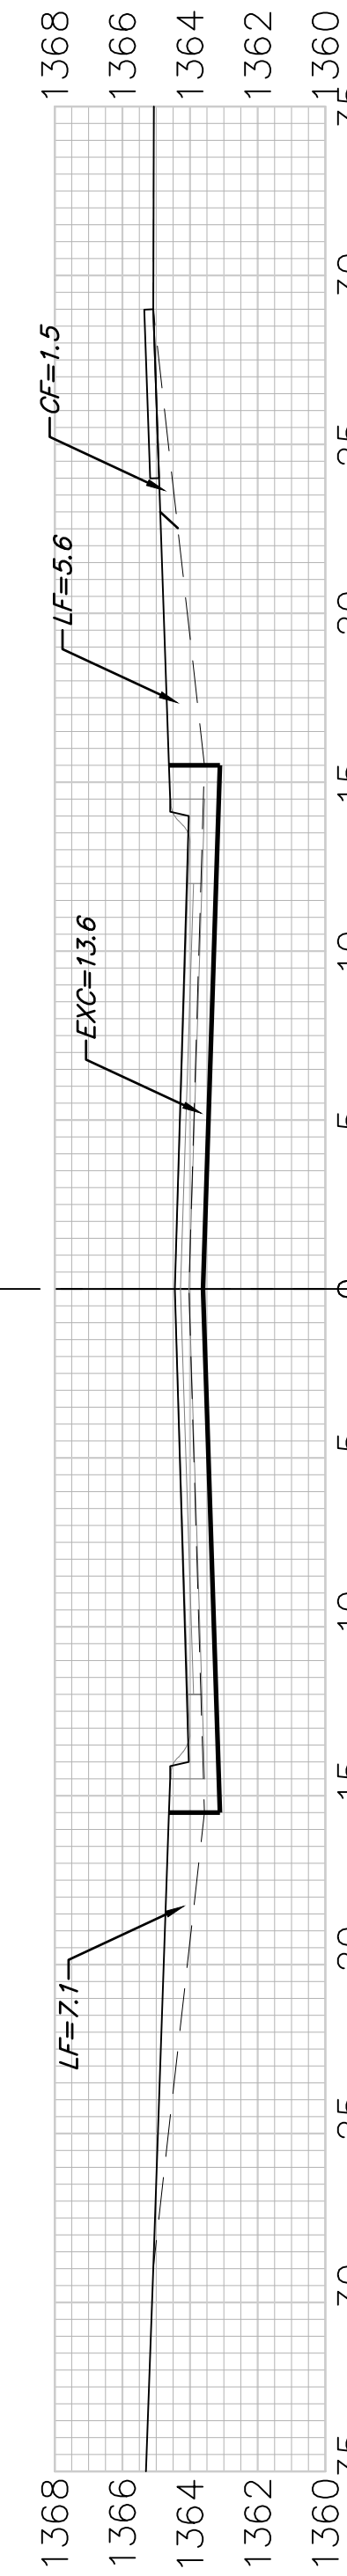

50.00'
 EXC = 26.1
 LF = 23.5
 CF = 2.8

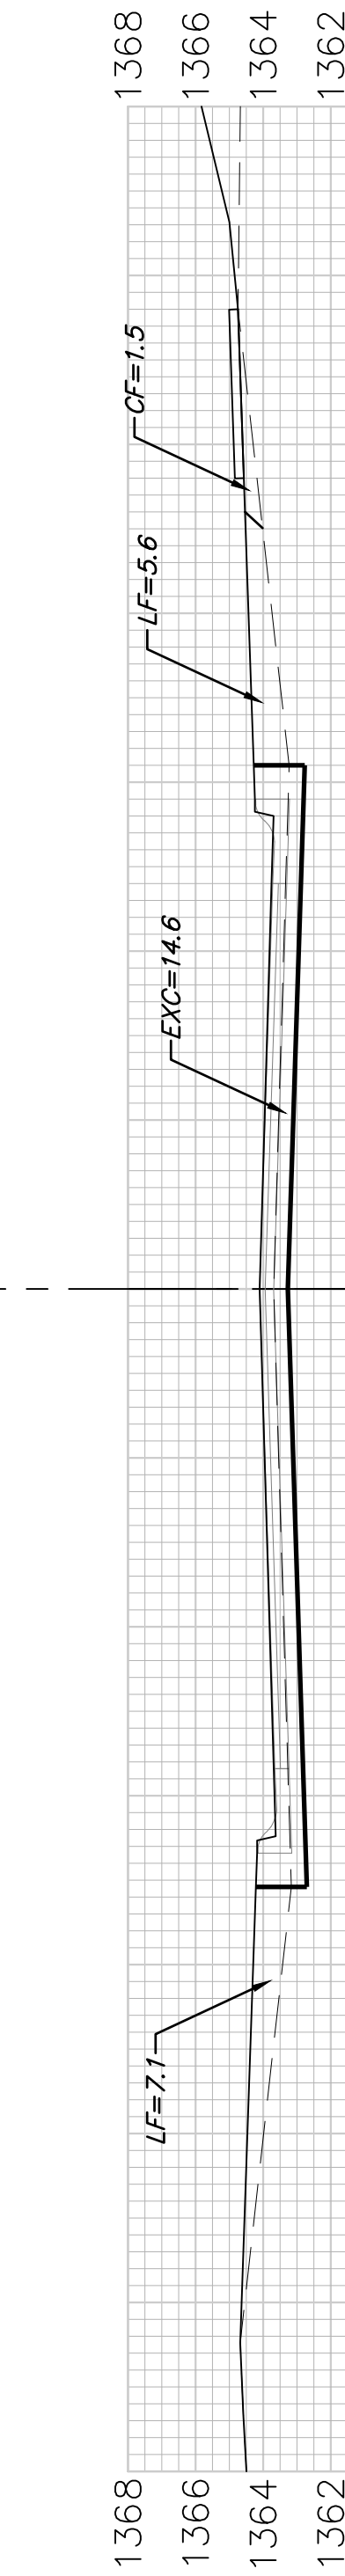

Sheet Totals
 Excavation = 212.0 C.Y.
 Loose Fill = 188.0 C.Y.
 Compacted Fill = 22.4 C.Y.

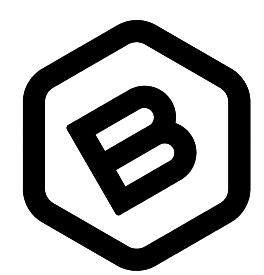

BAUGHMAN COMPANY
 315 Ellis St.
 Wichita, KS 67211
 316-262-7271
 BaughmanCo.com

NRD ADDITION
 Phase I & Entrance

CROSS SECTIONS

STREET IMPROVEMENTS

PROJECT NUMBER:

DESIGN: NBW DRAWN: TMS

DATE: December 6, 2021

SHEET **32** OF **47**

SAGEBRUSH